


32

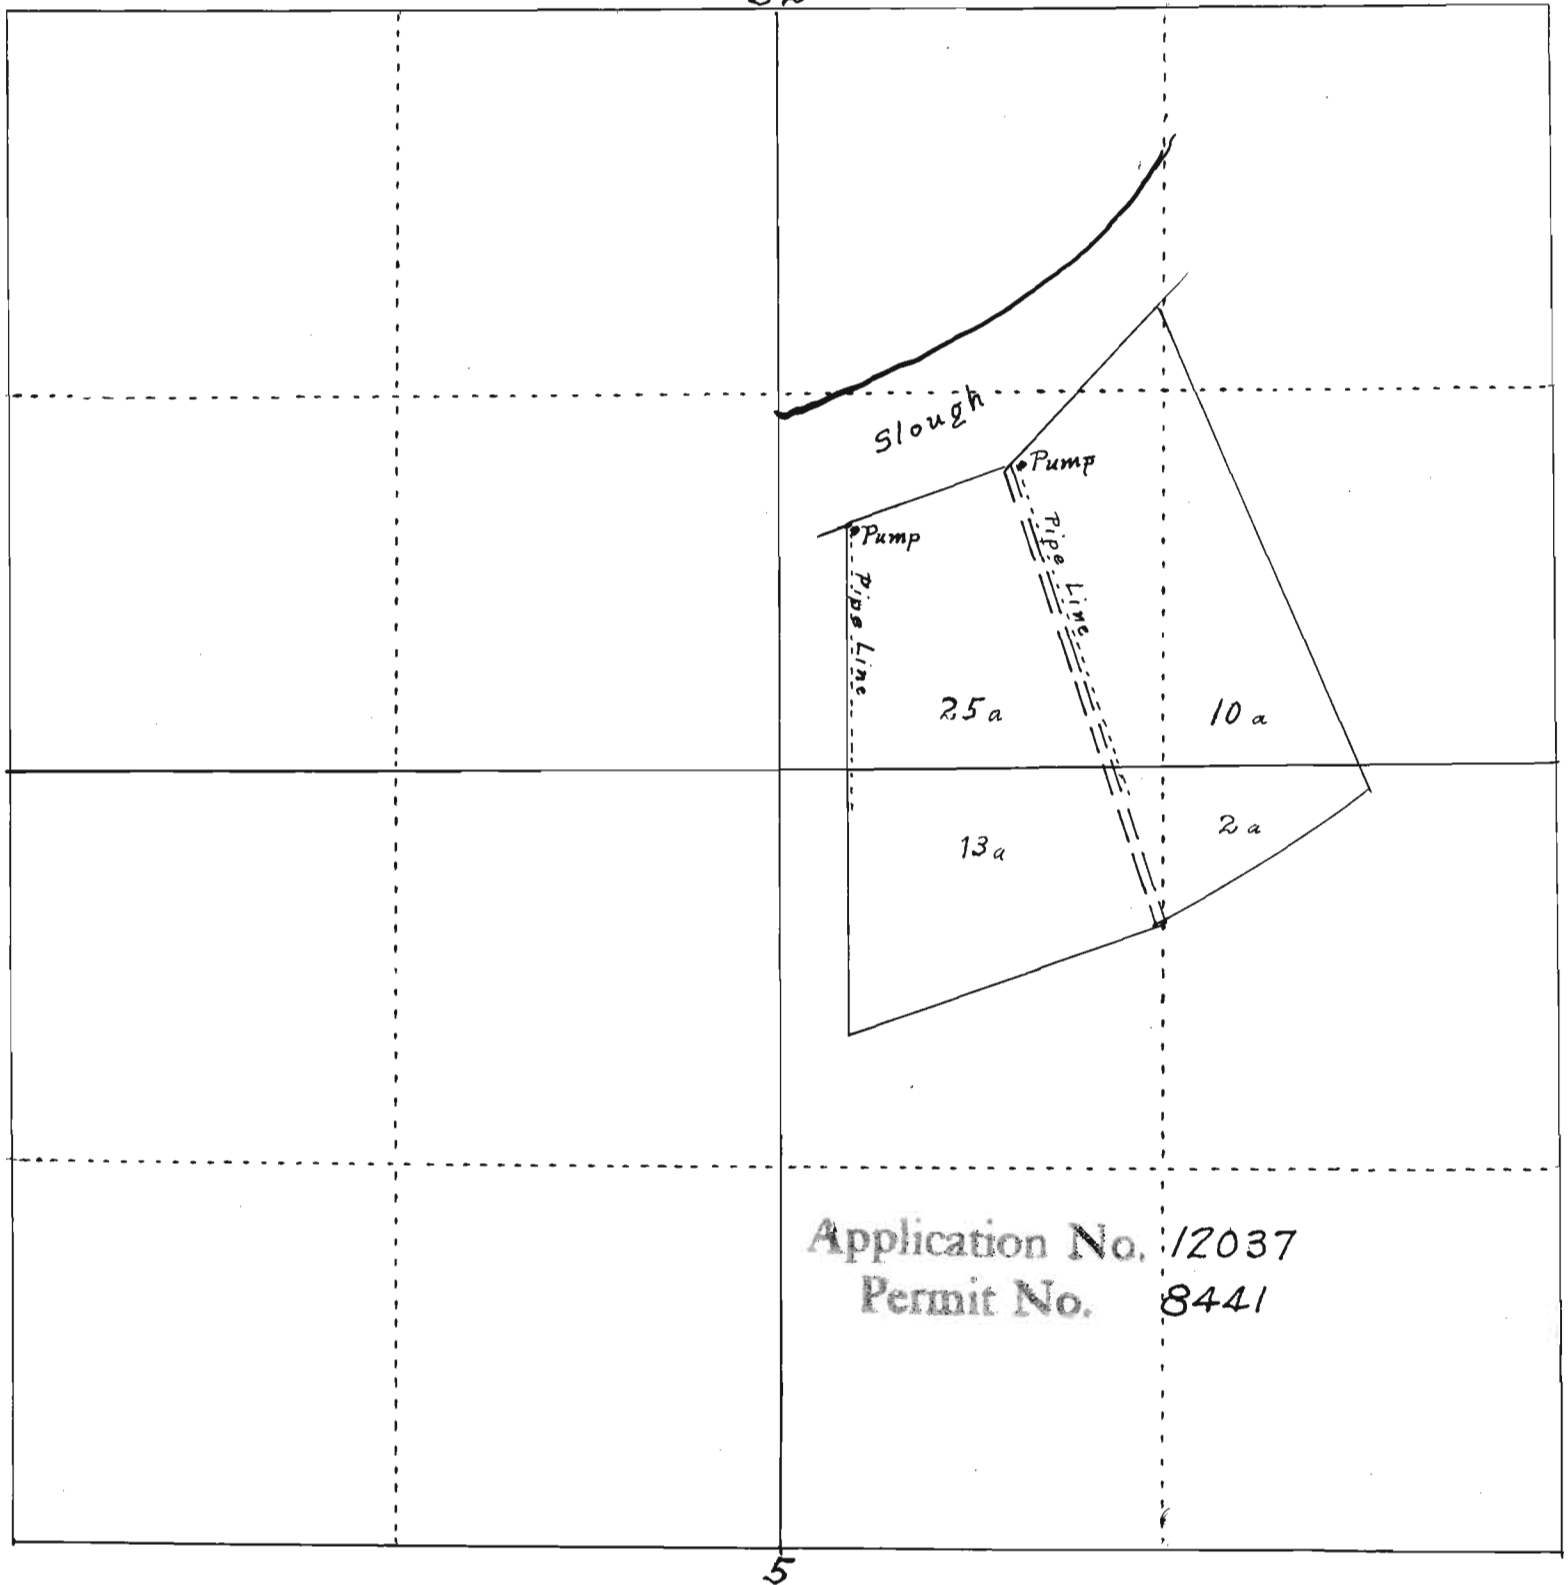


Application No. 12037
Permit No. 8441

Sec. 32 T. 7 S. R. 3 W. Sec. 5 T. 8 S. R. 3 W.

Sec. 32 T. 7 S. R. 3 W. Sec. 5 T. 8 S. R. 3 W.

To accompany application of D.H. Upjohn

32

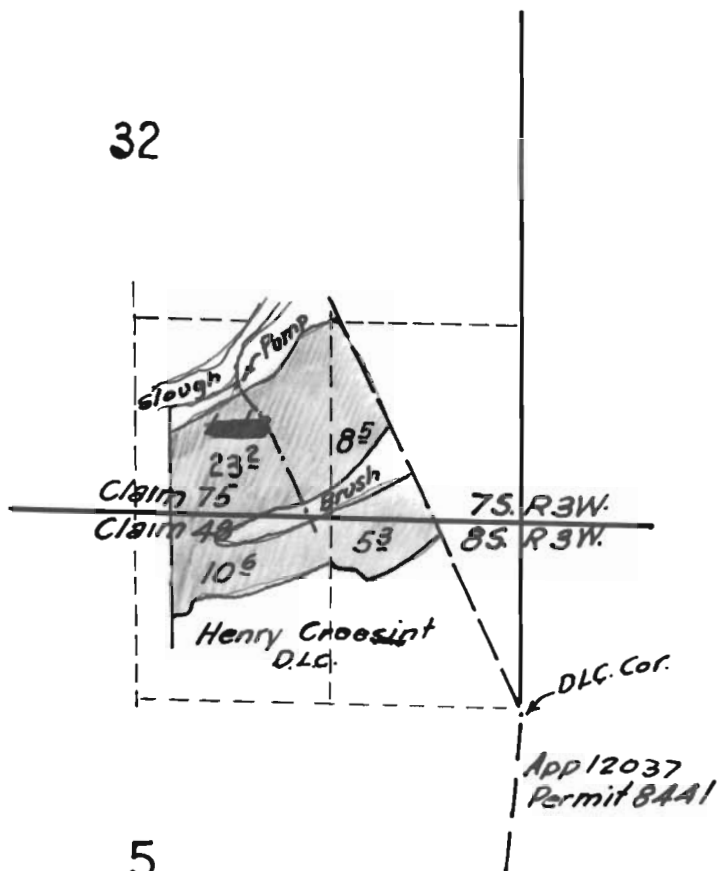

5