
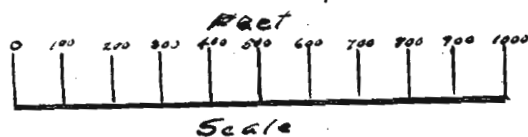


To the State Engineer
 This is to certify that I
 made an actual ^{survey} of the
 land shown on this plat Aug. 8, 1927
 and from notes taken at the time
 of survey I made this map.

Virgil Waggoner
 Civ. Eng. C. E. #270

Reg. Date. Dec. 1919

(33) center of section

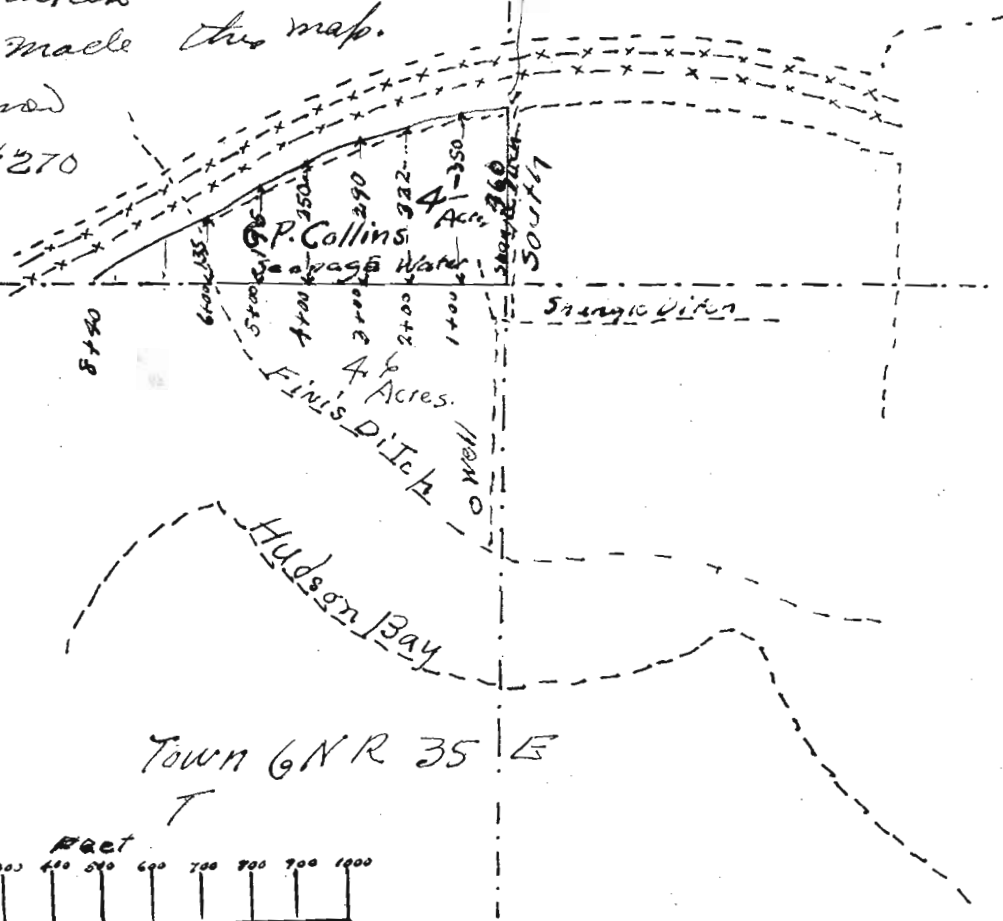

Town 6 N R 35 E


12100

To the State Engineer


Centre of
Section

33

This is to certify
that I surveyed the
land shown on this plat
Aug 28, 1927 and made
this plat from notes taken
at the time of surveying same.
Virgil Waggoner

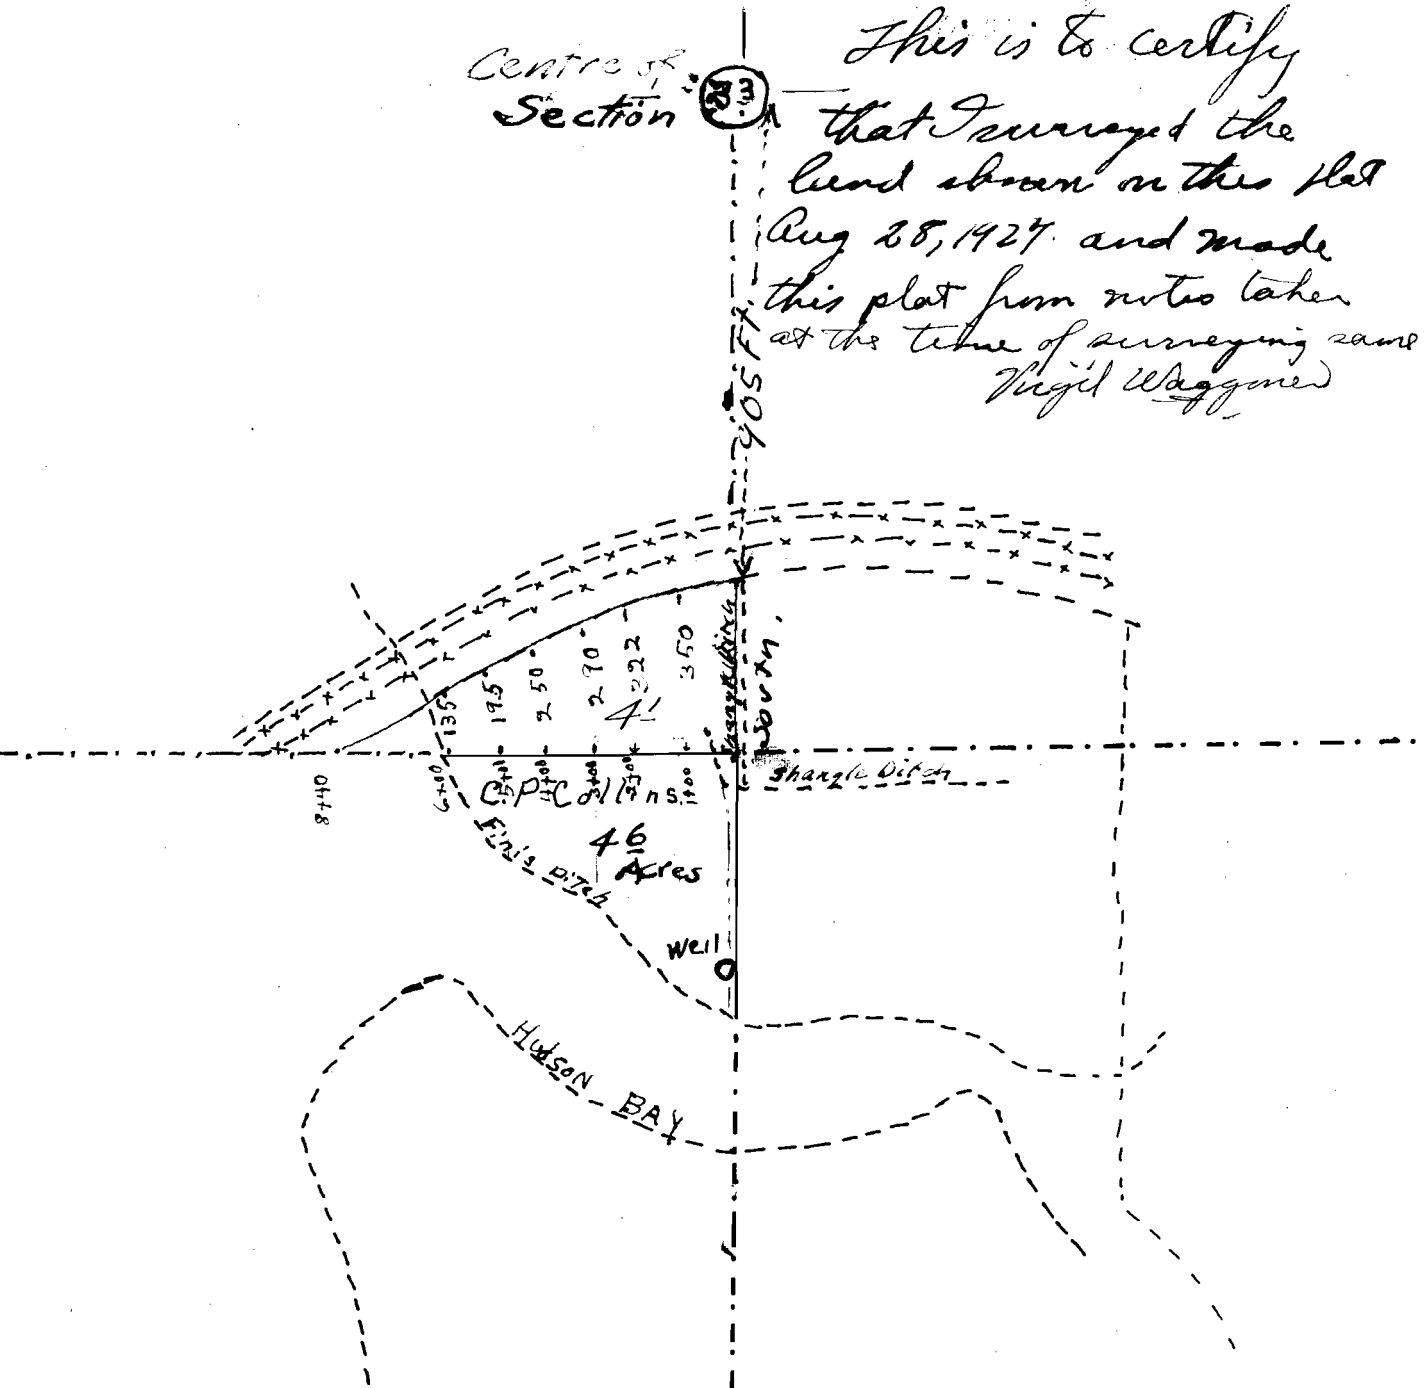

TOWN 6NR 35 E WM

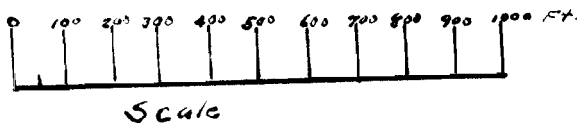

Application No. 12100
Permit No. 8555