


12199

Sec. 8  
9  
16  
17  
Tp. 10 S.  
R. 6 W.

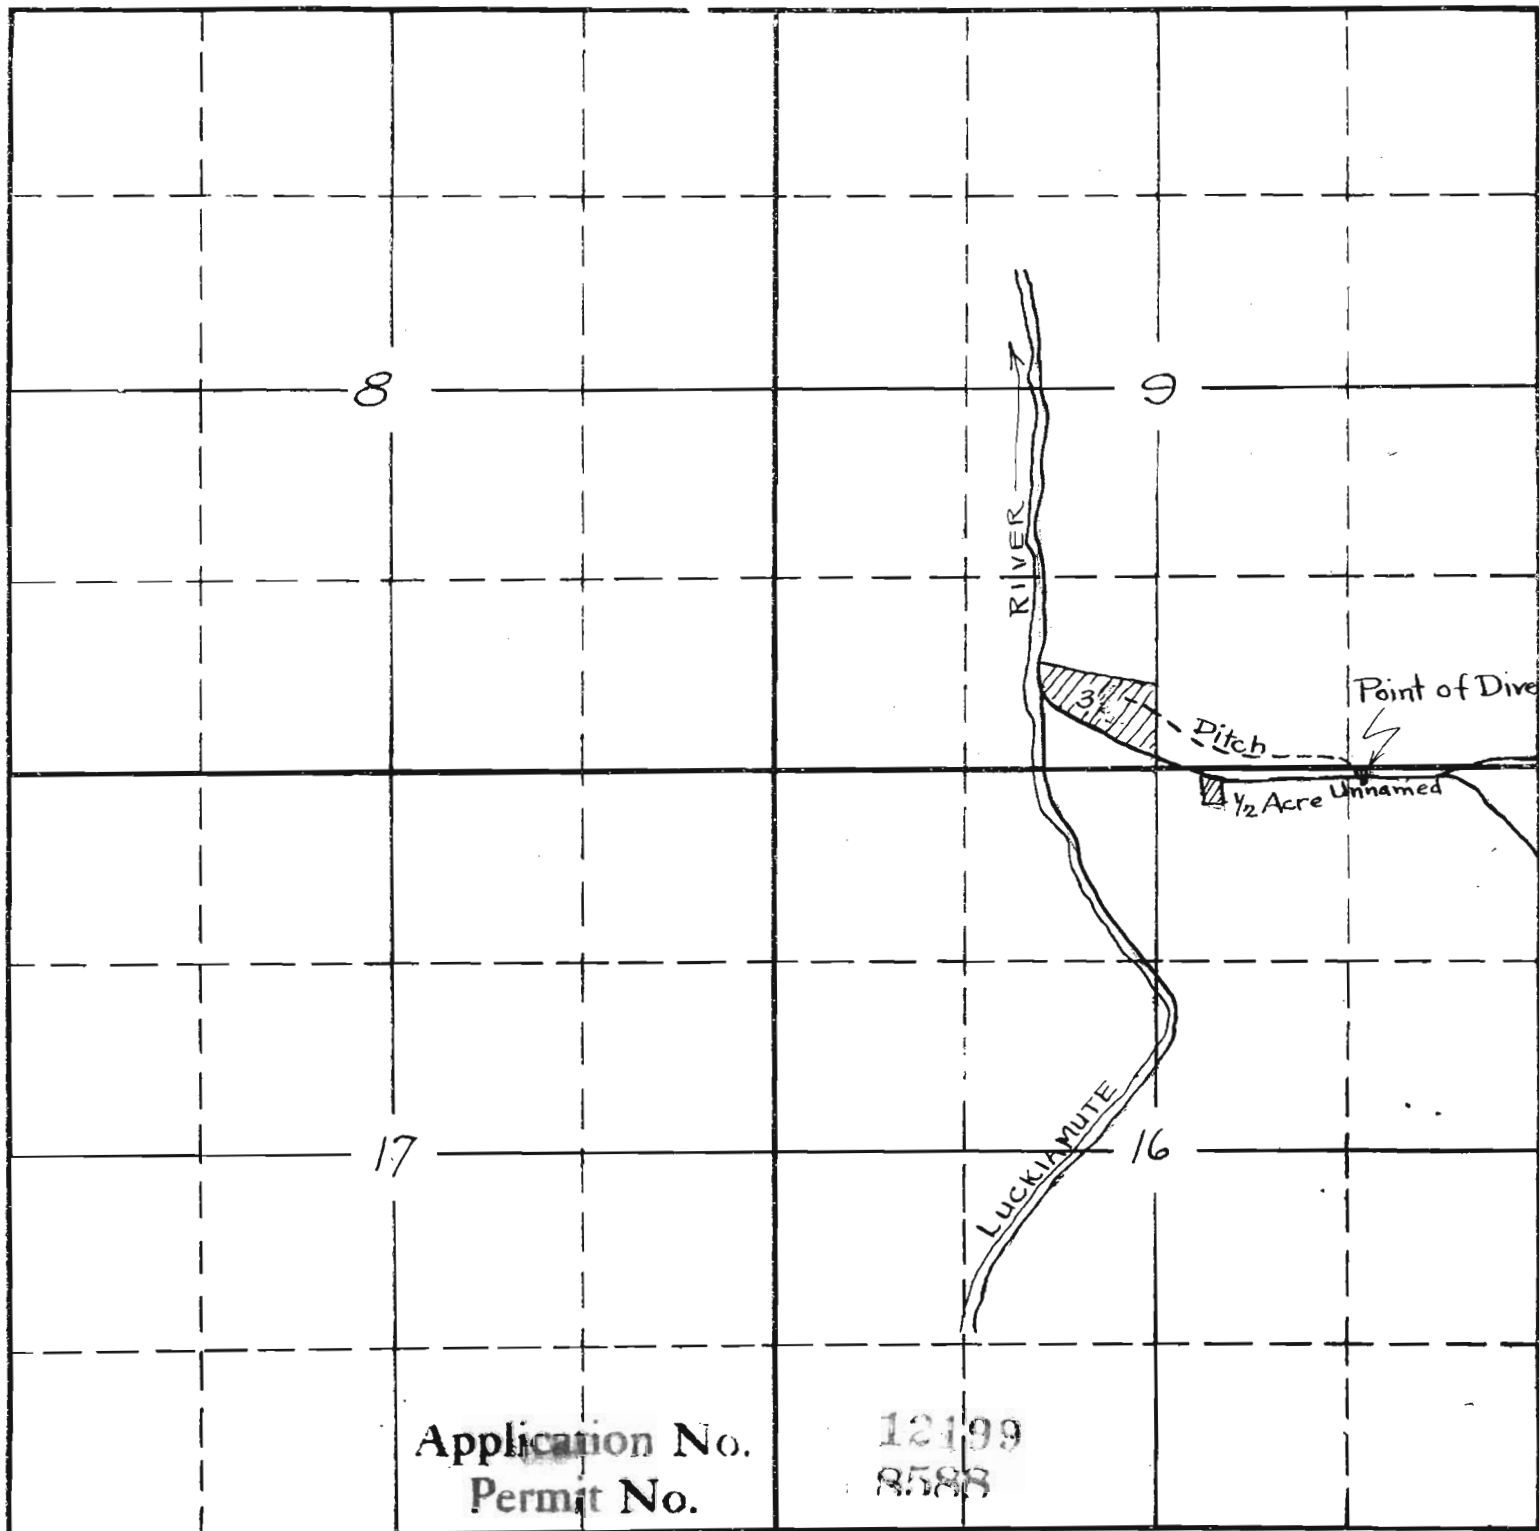

App. No. -----  
Per. No. -----

Application No. 12199  
Permit No. 8588


Application No.

12199

Permit No.

8588

W

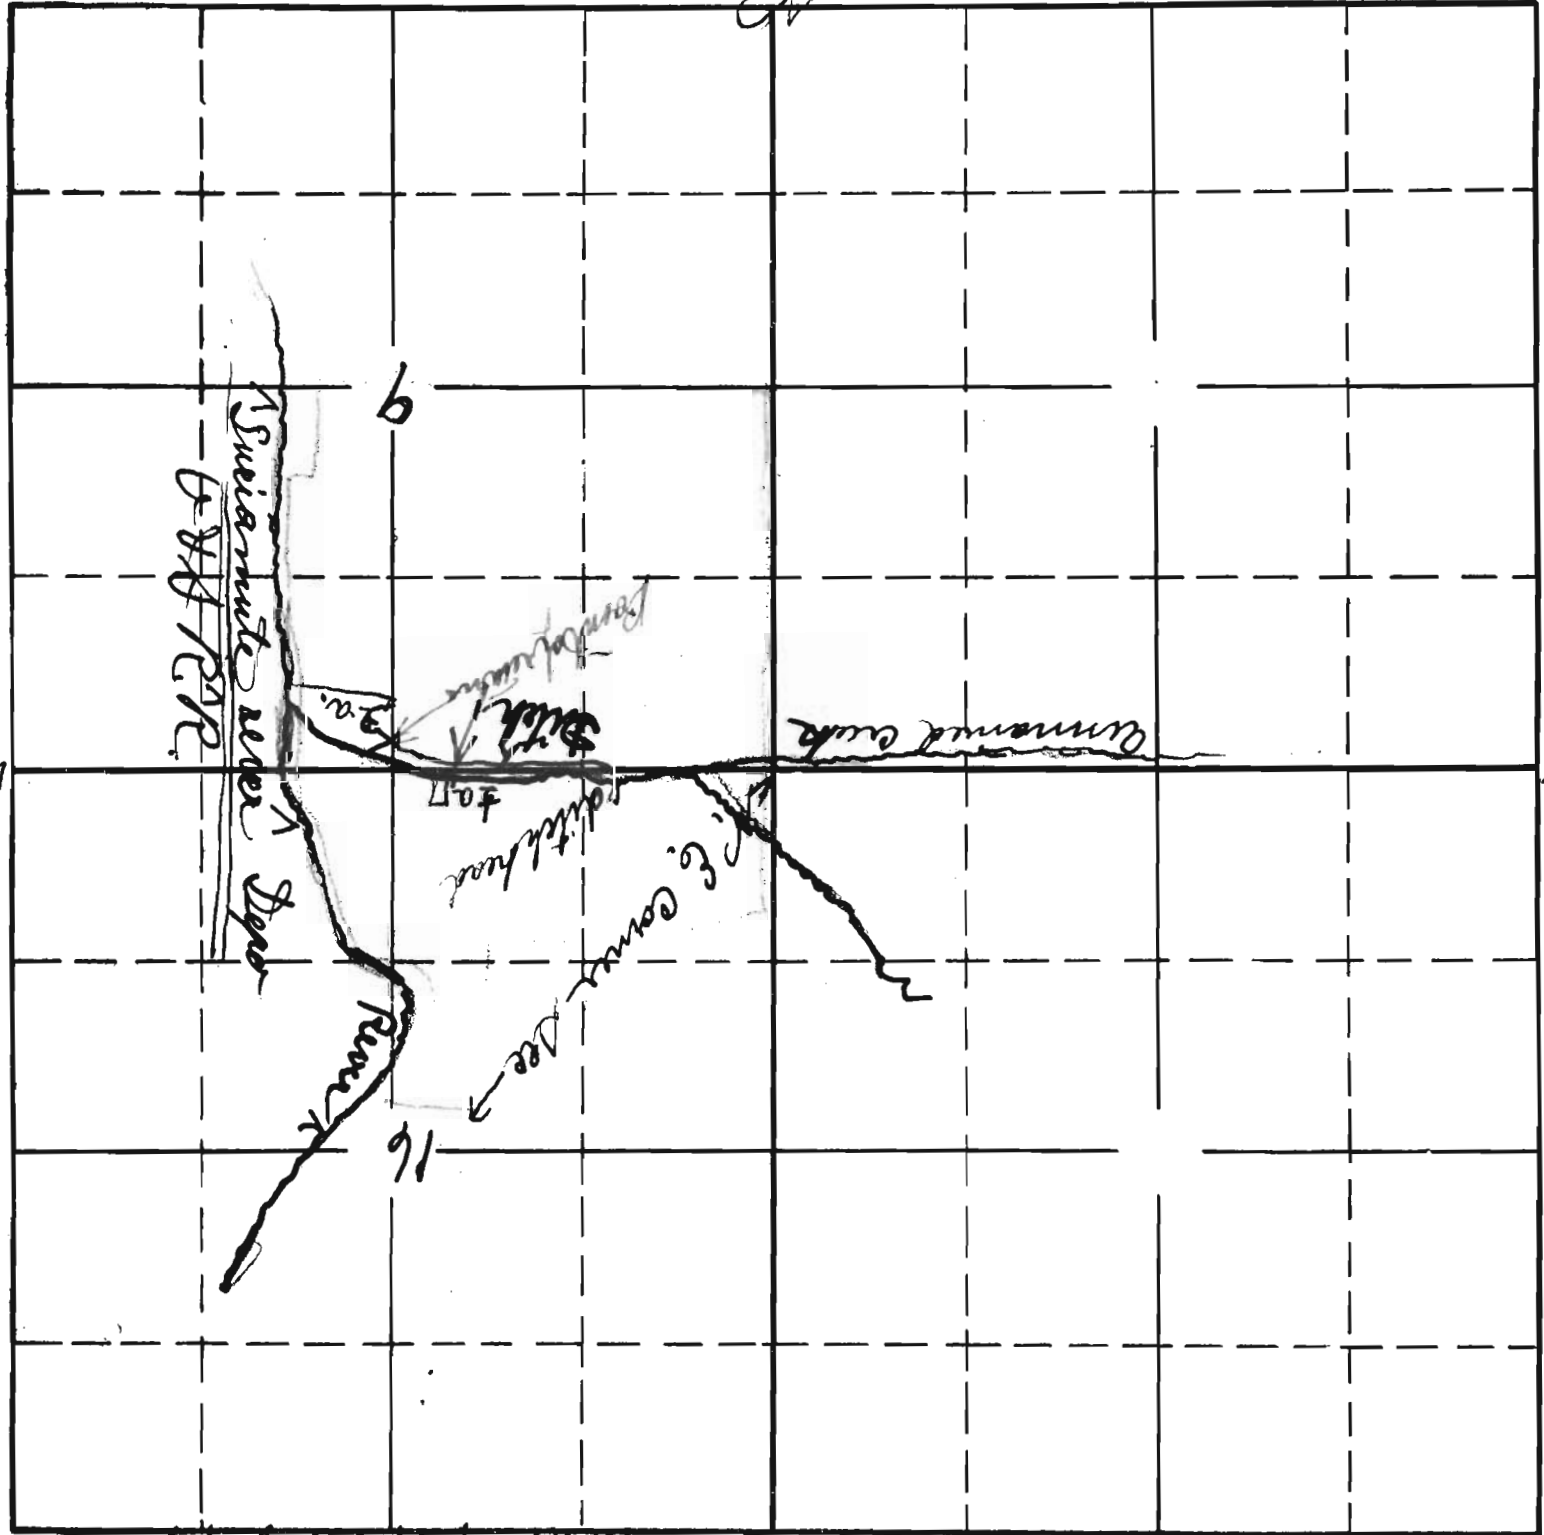

Section 10 A. R. 6 N. 5 W. 2

South


R.

Tp.

Sec.

of farm in blue lines  
to bridge garden and down Elkhart  
below hours about 30.  $\frac{1}{2}$  about  $\frac{1}{2}$  a year later

Application No. 12199  
Permit No. 18588

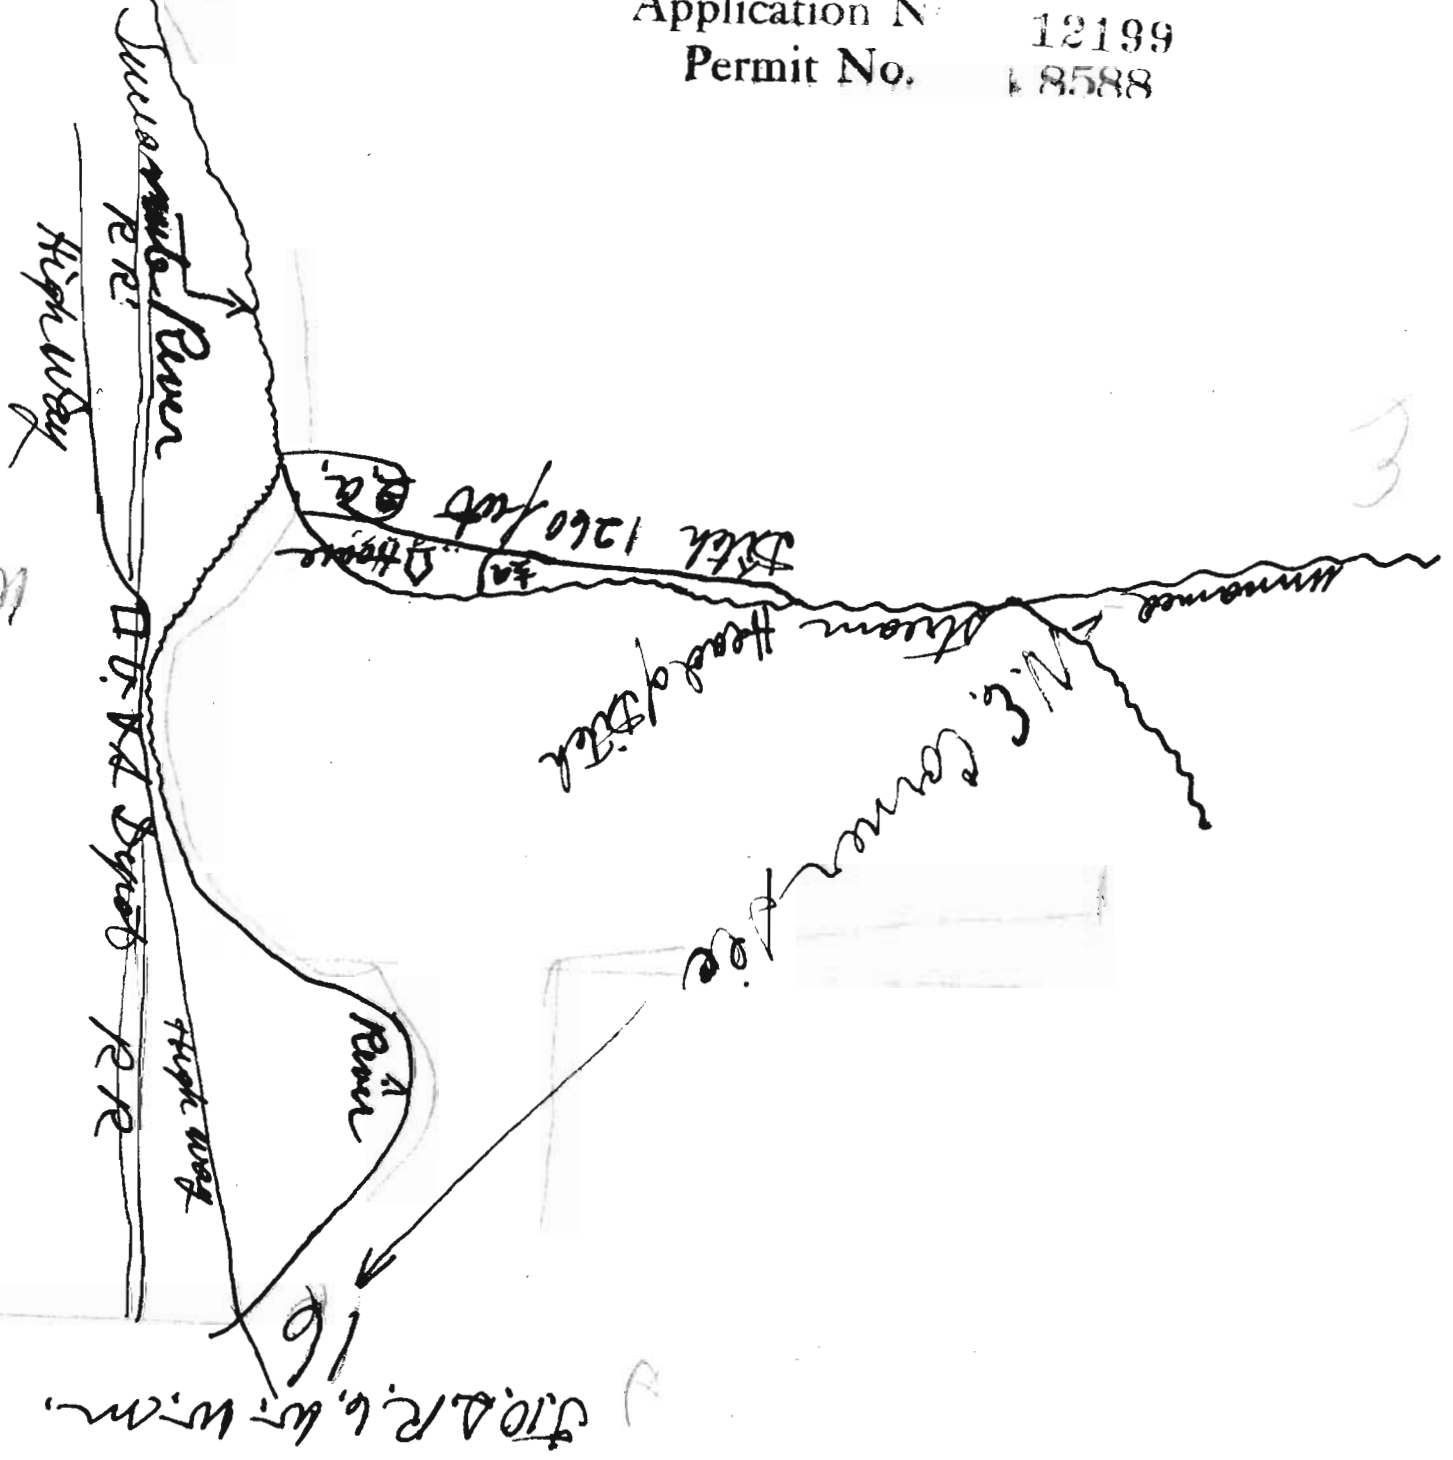

D.D. & A. R. & W. W. M.