



Map of
WATER PERMIT SURVEY
 IN SEC. 2, T25S. R.13W. W.M.
 FOR
NORTH BAY SIDE GRANGE #691
 SCALE 1"=500' E. L. VINTON
 — SEPT. 1928 —

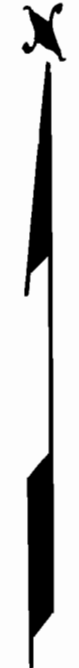

GLASGOW

T.24S. R.13W. W.M.

T.25S. R.13W. W.M.

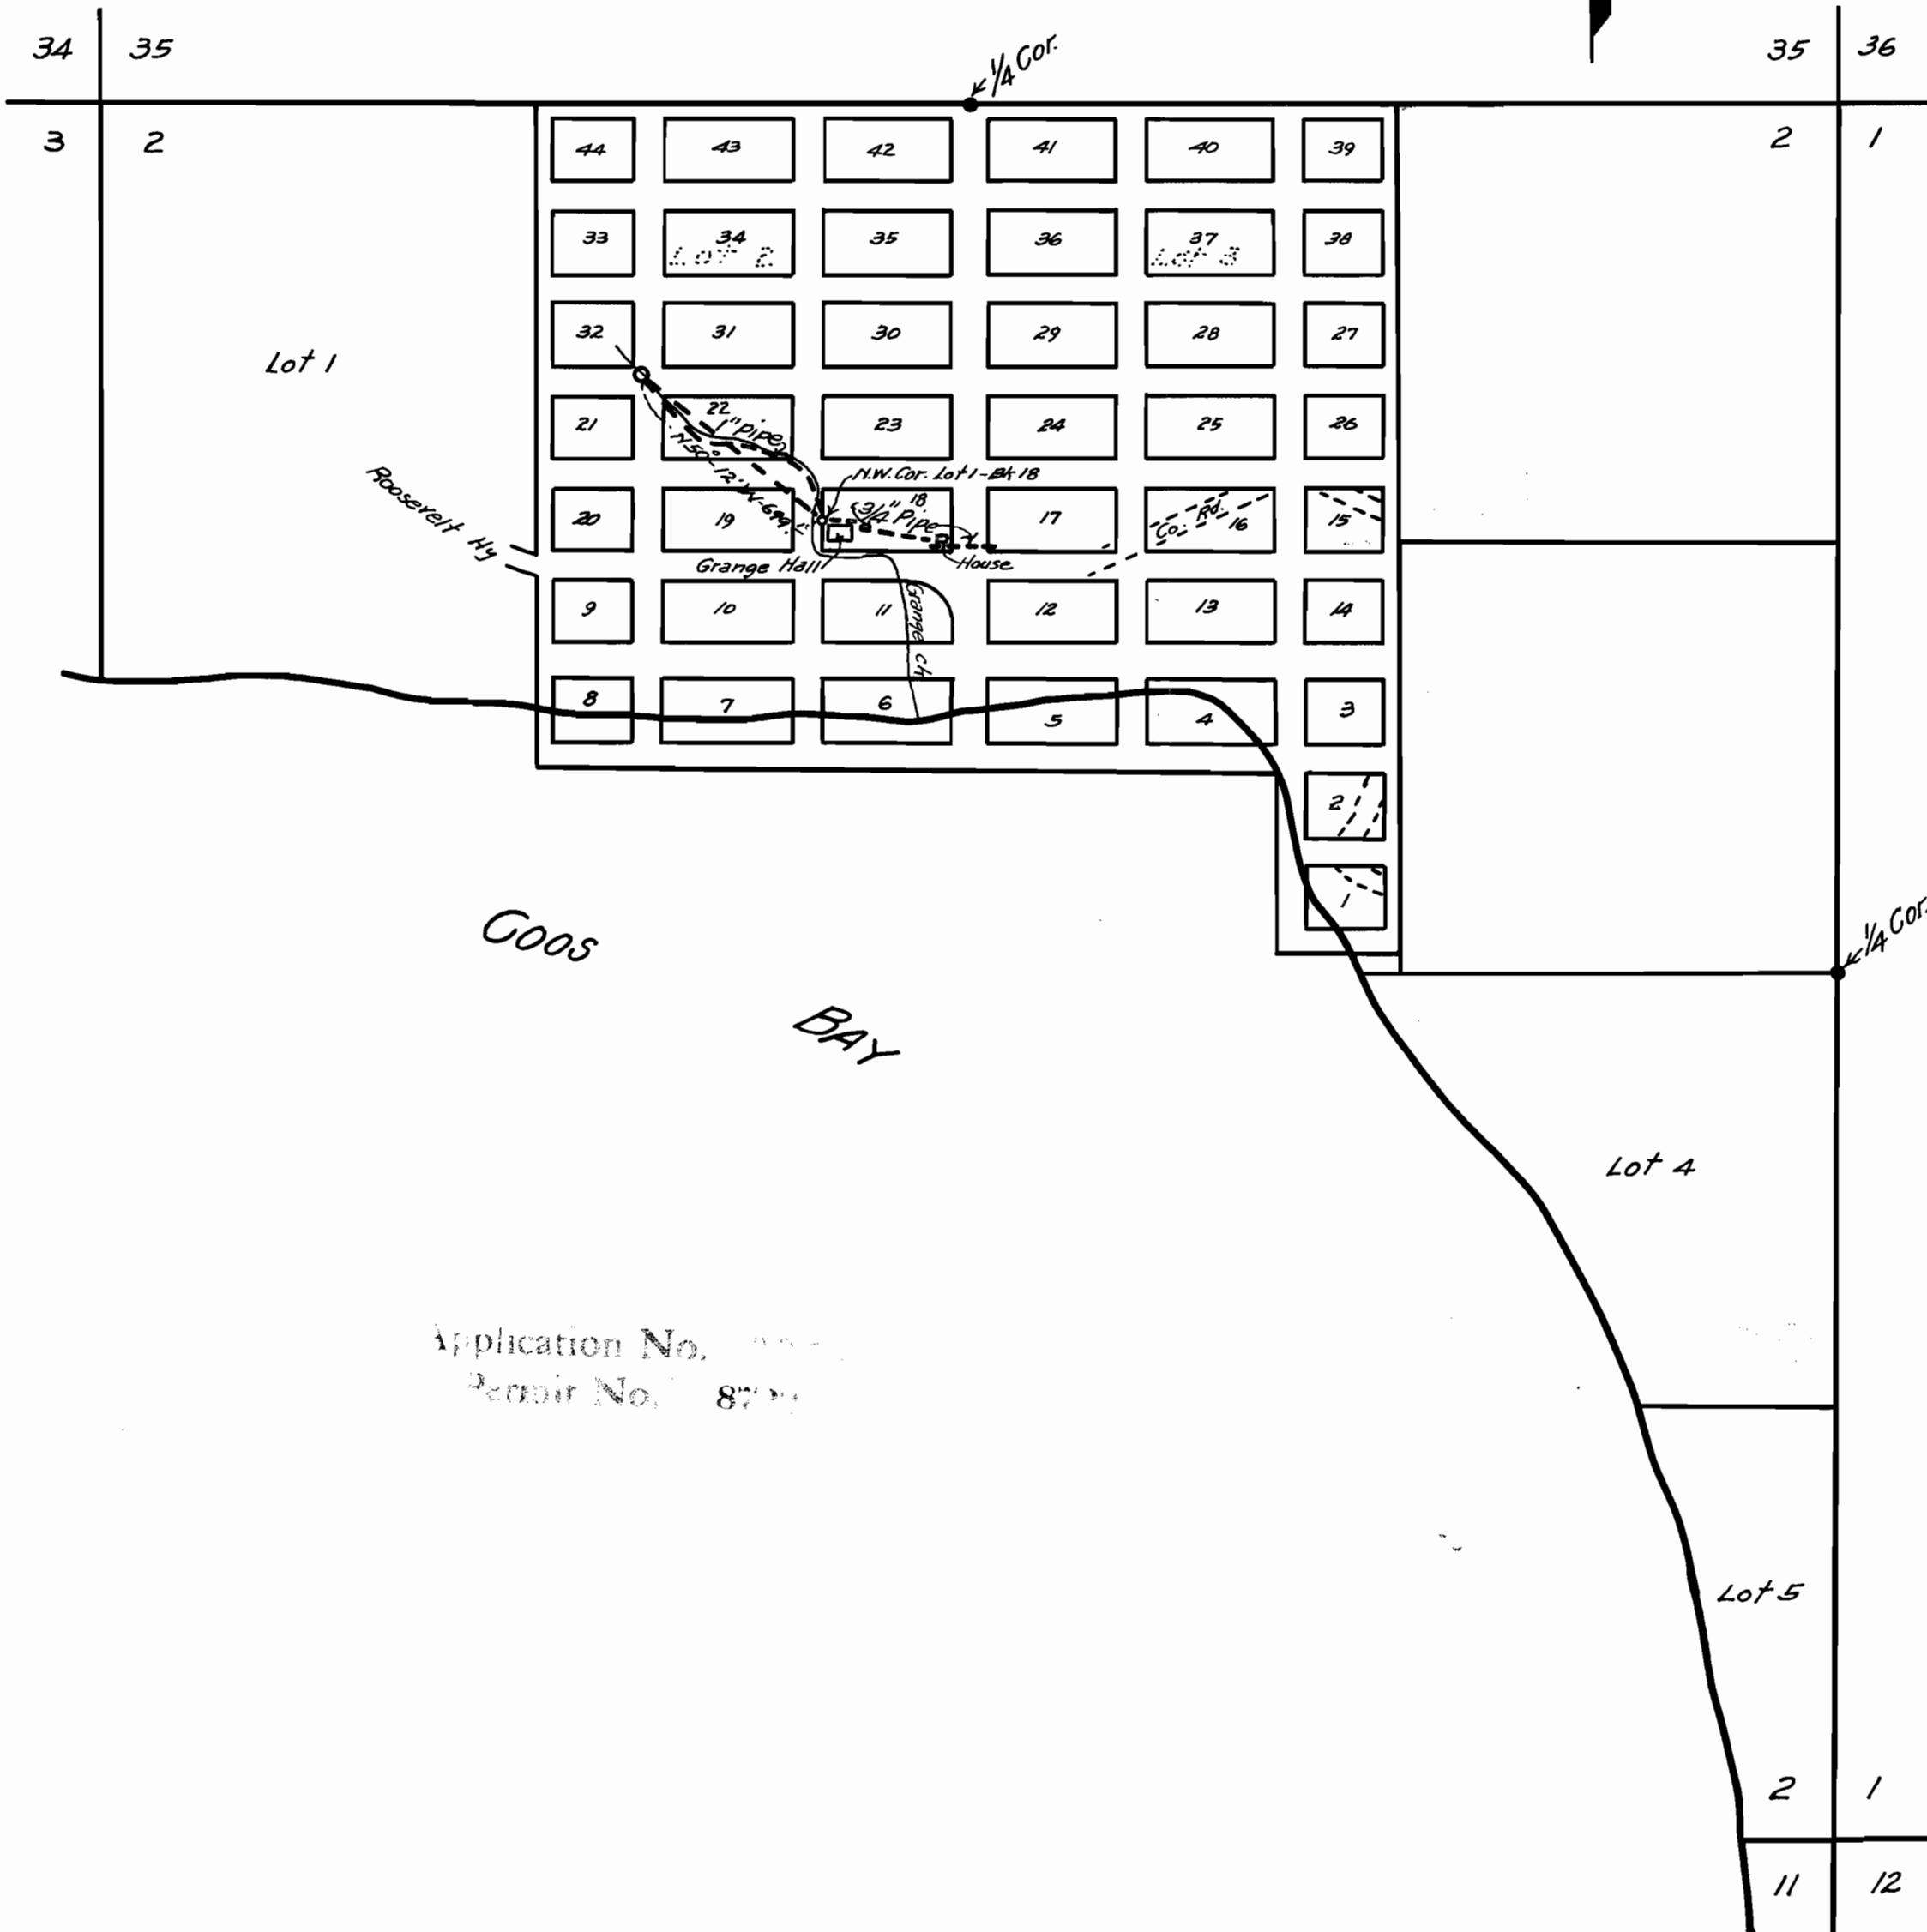

Application No. 87-1
 Permit No. 87-1

GOOS
 BAY