
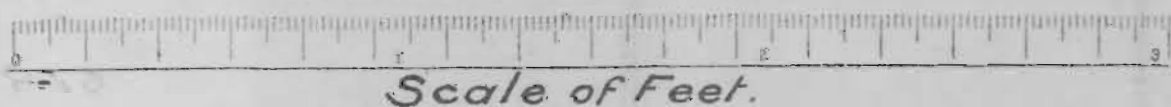


Application No. 1783  
Permit No. 879

Township 29-S;

Range 4 west U.M.

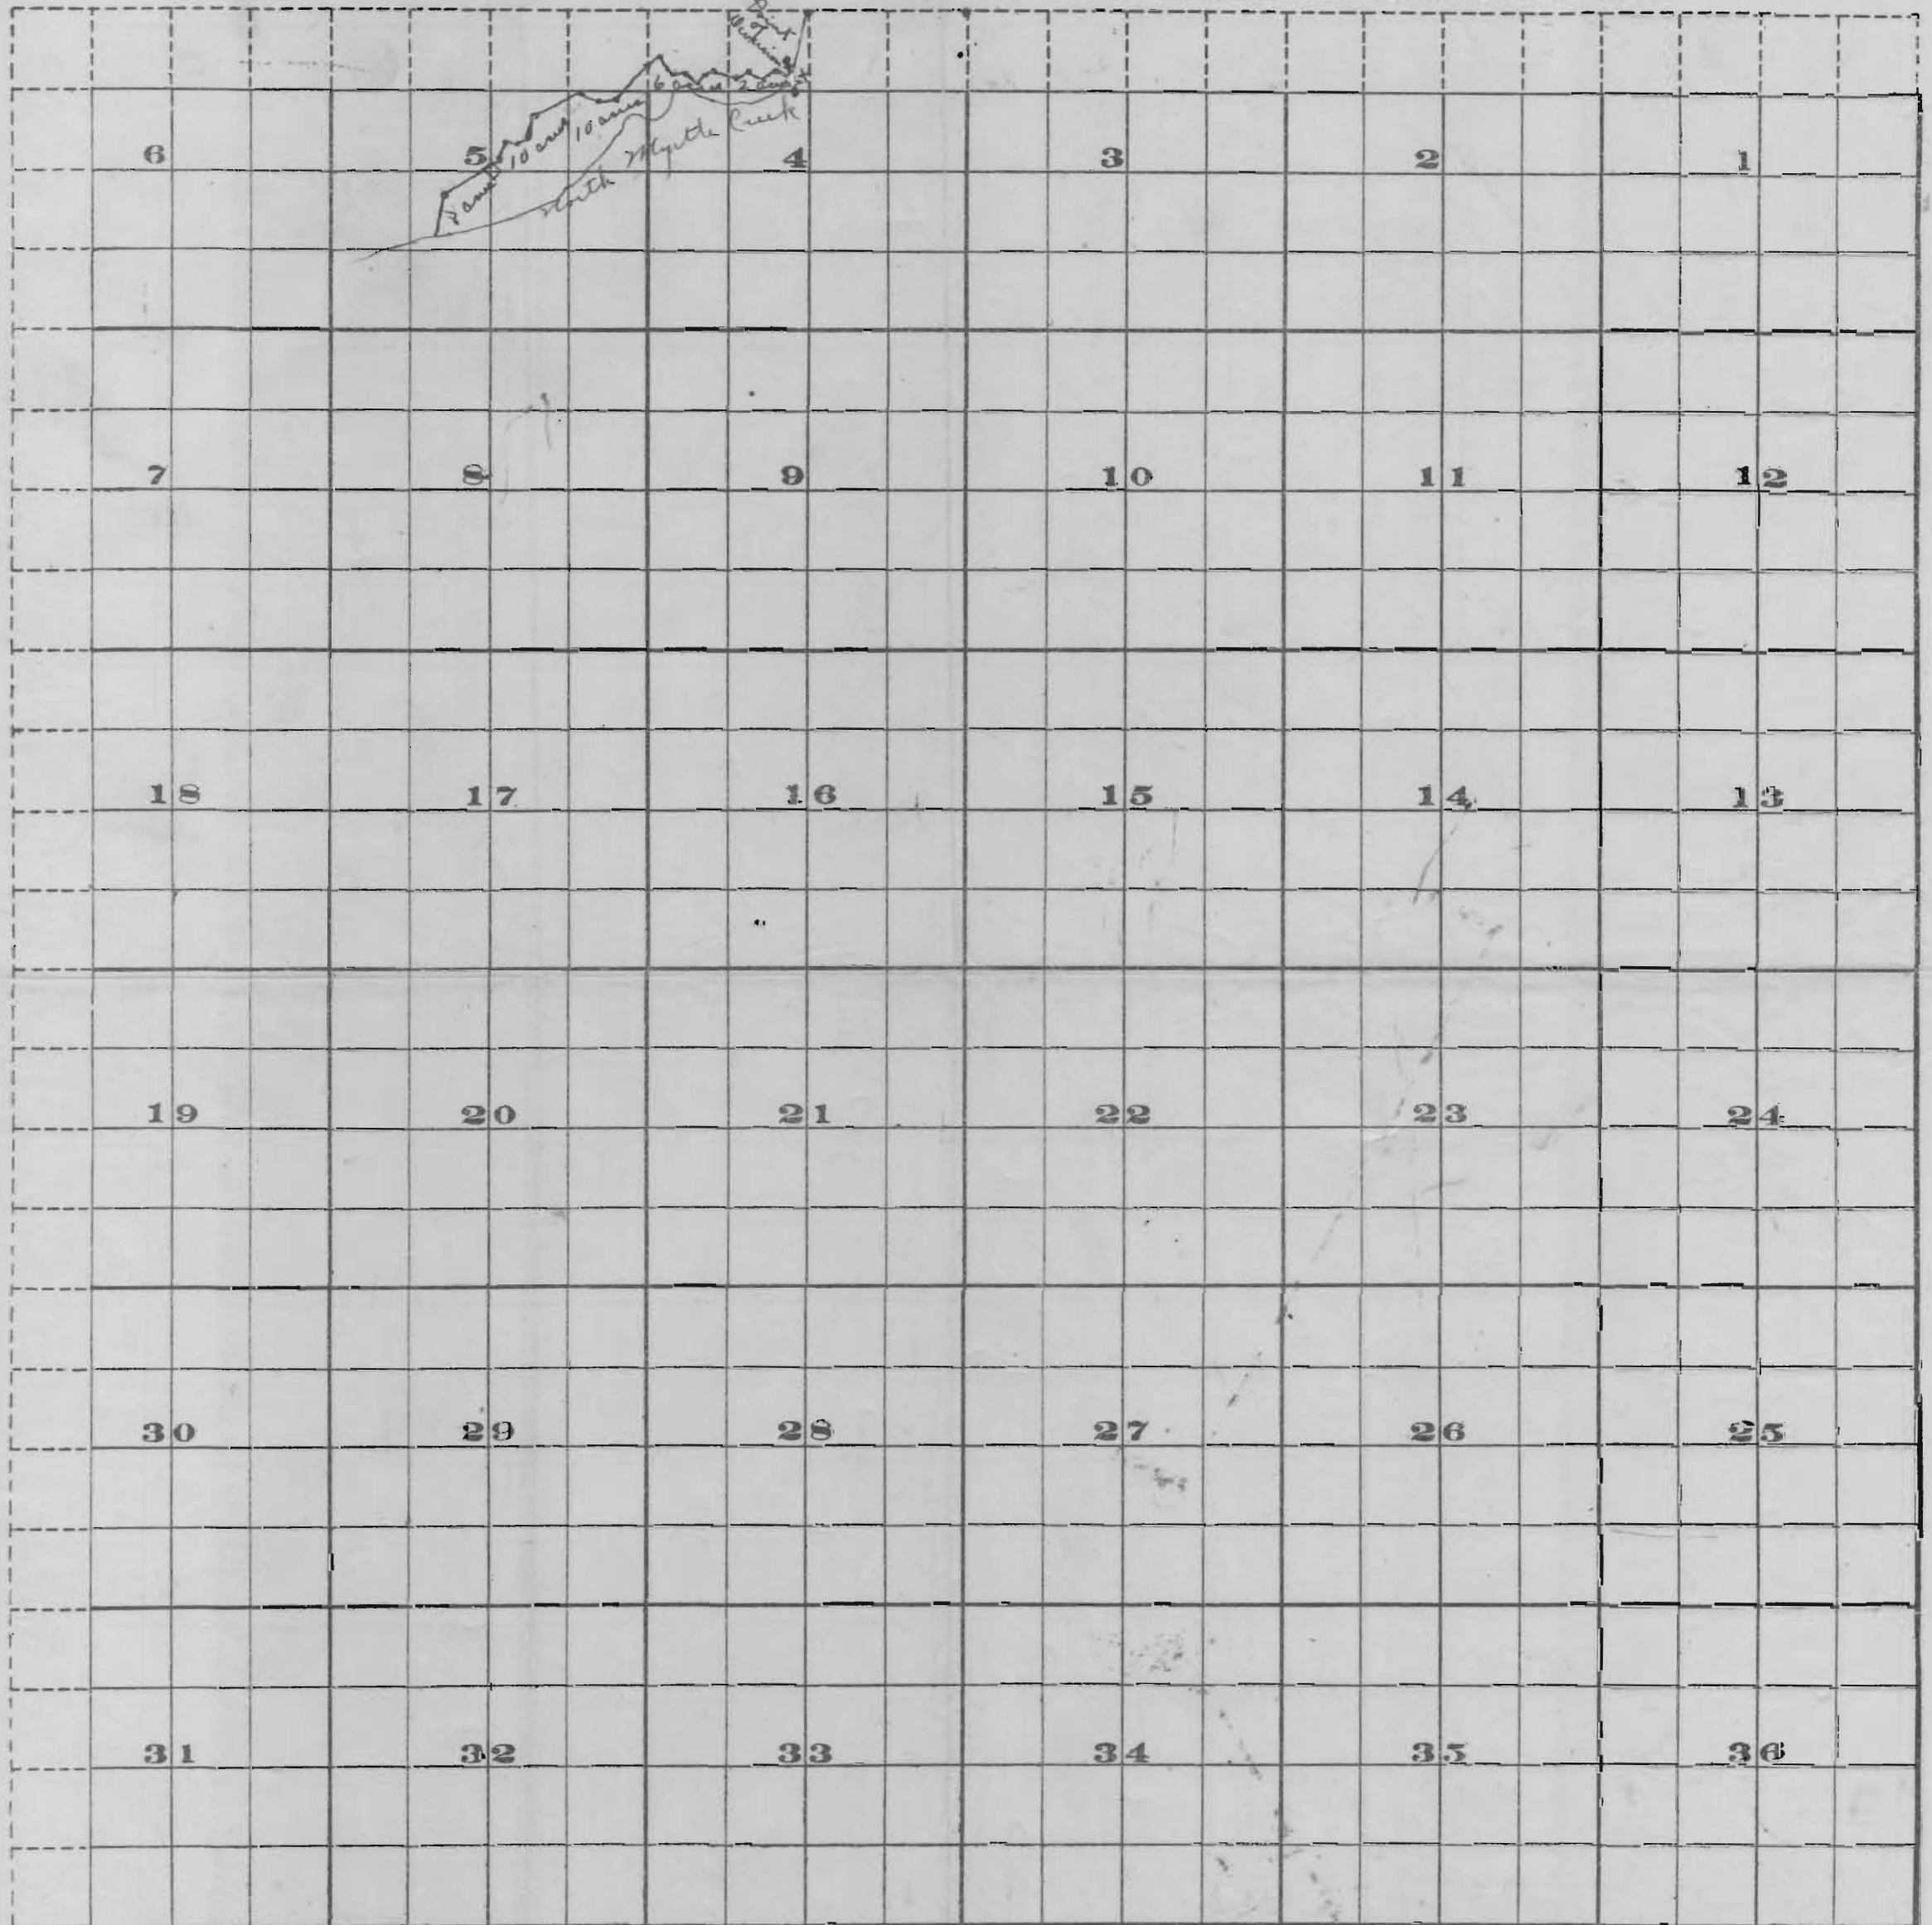

153