



Proof Map
 Permit 8849
 App'l 12500

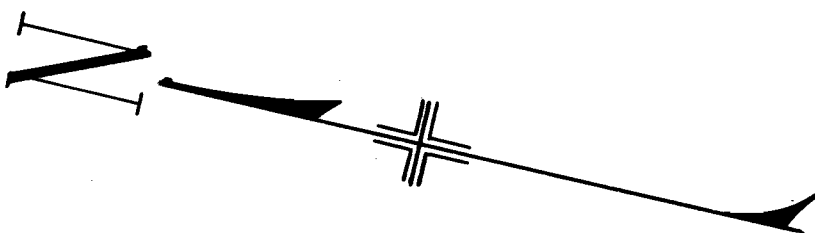

I R.R. Easter, of Hillsboro, Oregon DO HEREBY CERTIFY THAT THIS MAP WAS MADE FROM NOTES TAKEN DURING AN ACTUAL SURVEY MADE BY ME (OR UNDER MY IMMEDIATE SUPERVISION) ON Oct. 8, 1928, 19 AND THAT IT CORRECTLY REPRESENTS THE WORKS DESCRIBED IN THE ACCOMPANYING APPLICATION, TOGETHER WITH THE LOCATION OF STREAMS AND OTHER DITCHES IN THE IMMEDIATE VICINITY.

R.R. Easter
 REGISTERED PROFESSIONAL ENGINEER
 487
 OREGON NO. Nov. 8, 1919
 DATE OF REGISTRATION

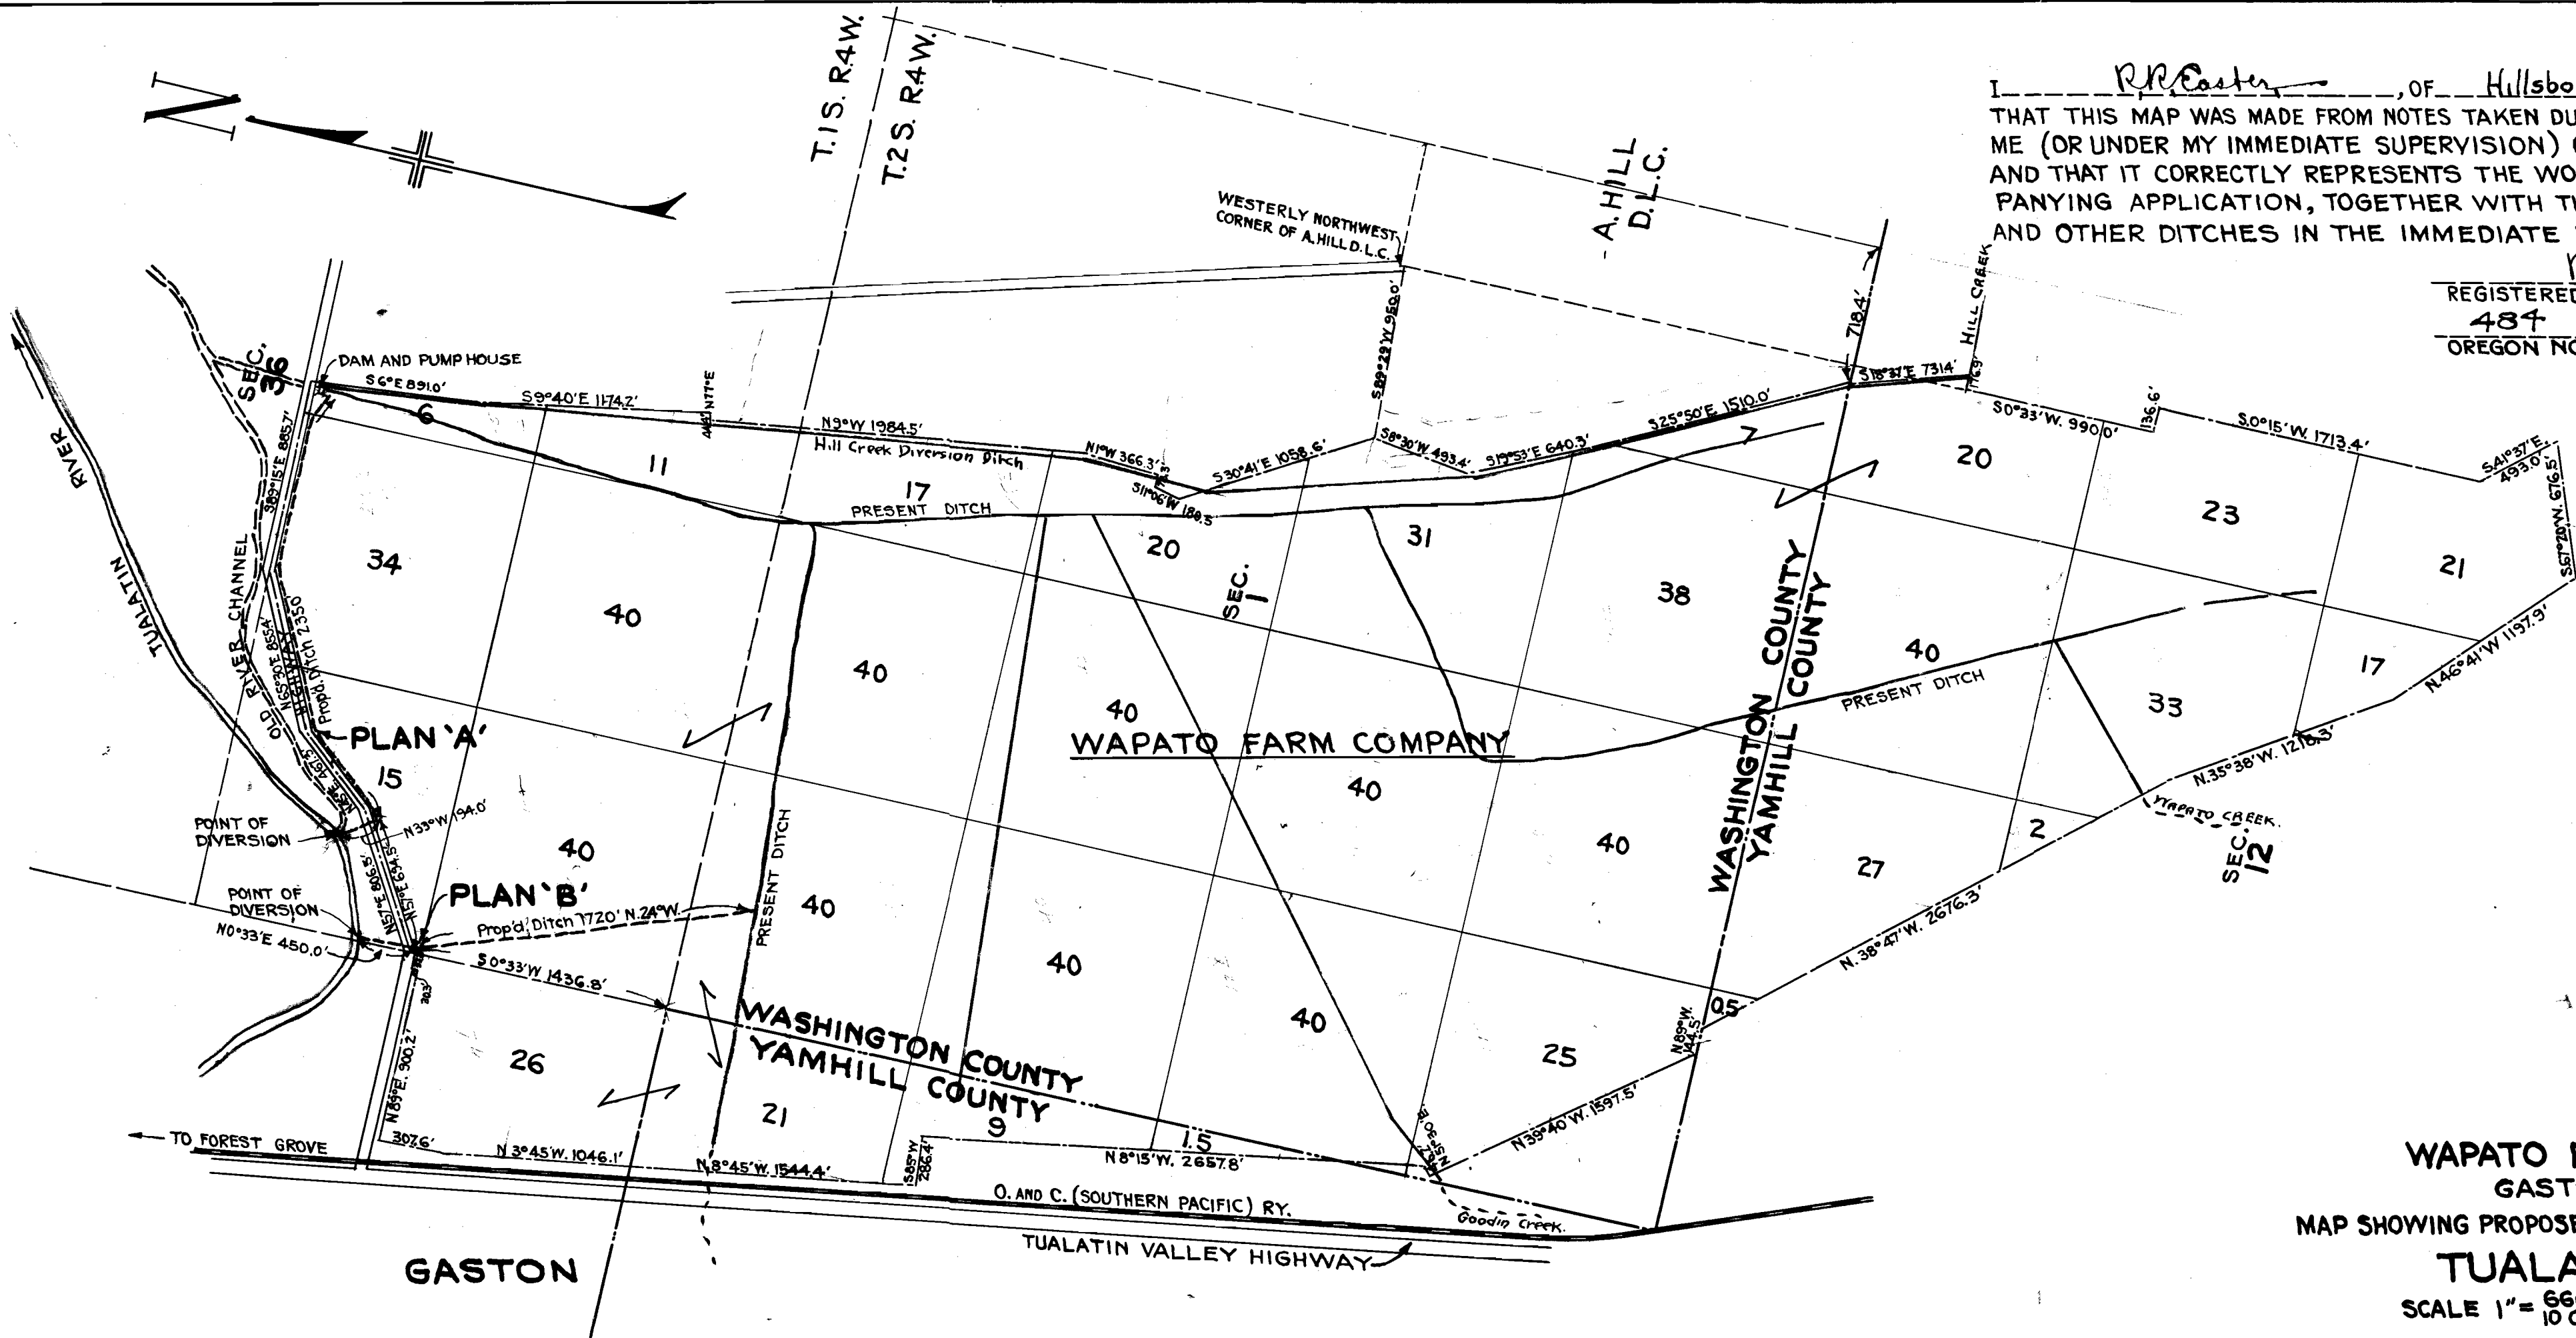

Approved No. 17500
 Filed No. 8819

WAPATO FARM COMPANY
 GASTON, OREGON.
 MAP SHOWING PROPOSED DIVERSION OF WATER FROM
TUALATIN RIVER
 SCALE 1" = 660 FT. 10 CHAINS. OCT. 22-1928.