


Pump Sife

WINKLE LAKE

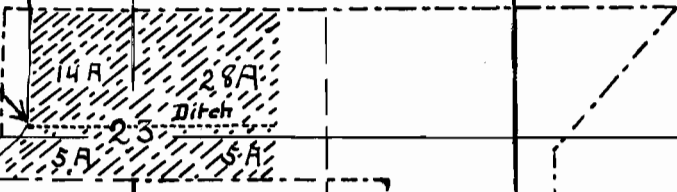

24

MAP
To Accompany
Application for
water right
of L.L. Du Bois
in sec. 23
Twp 13S Range 5
West of Will. Mer.

26

25


W

F L Du Bois

Sec 23 & 24

map to accompany
application for water right
of F L Du Bois in Sec 23
Twp 13 Range 5 West Wyanette meridian

Dec 20 1908

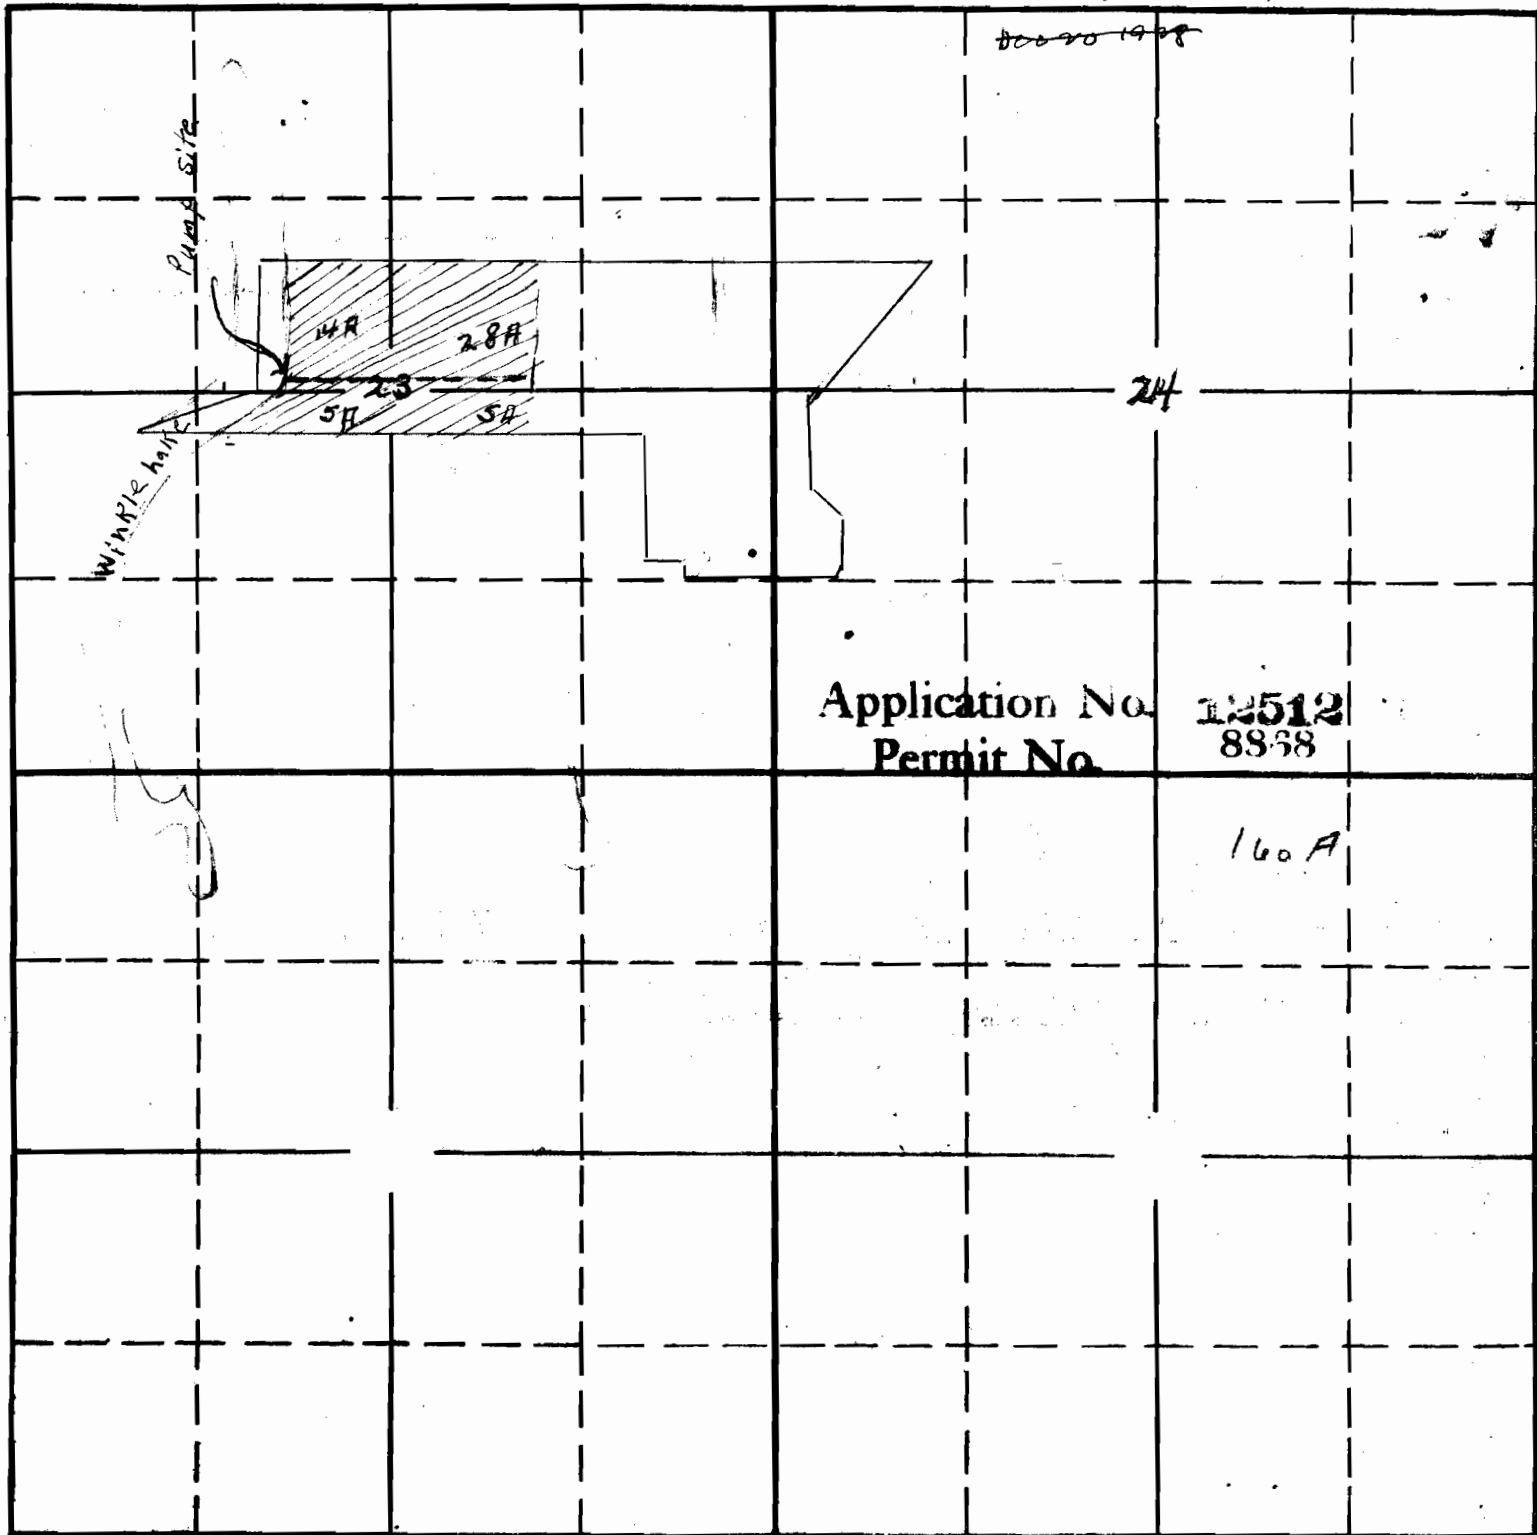

Application No. 12512
Permit No. 8858

160 A

2
5
5
5

Sec. _____
Tp. _____
R. _____