


APP. NO. 12745
PER. NO. 9/34

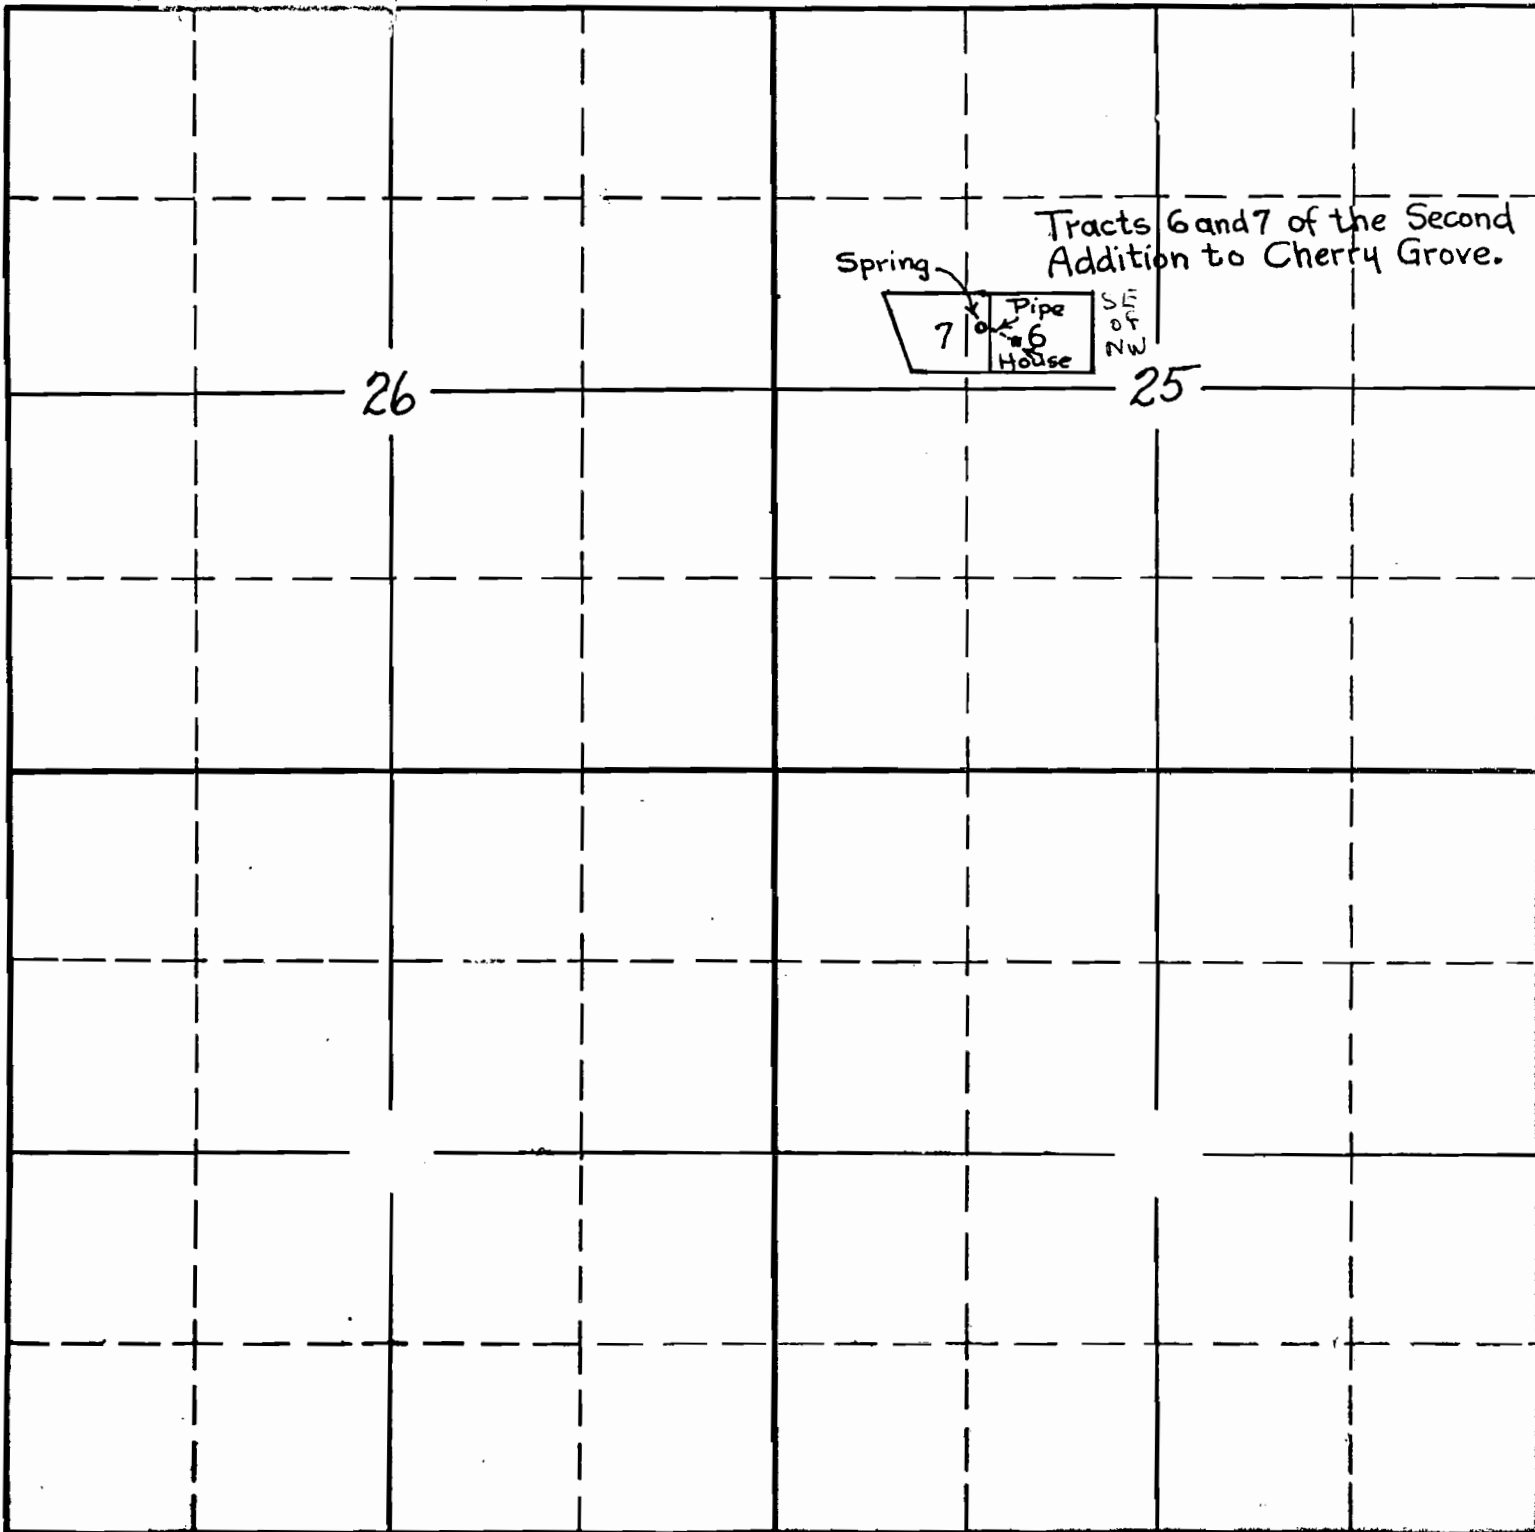

Sec. 25
26


Tp. 1.5
R. ~~A~~ W
5
deb

WATER RESOURCES DEPT.
SALEM, OREGON

DEC 23 1997

RECEIVED

APP. No. 12745
PER. No. 9/34

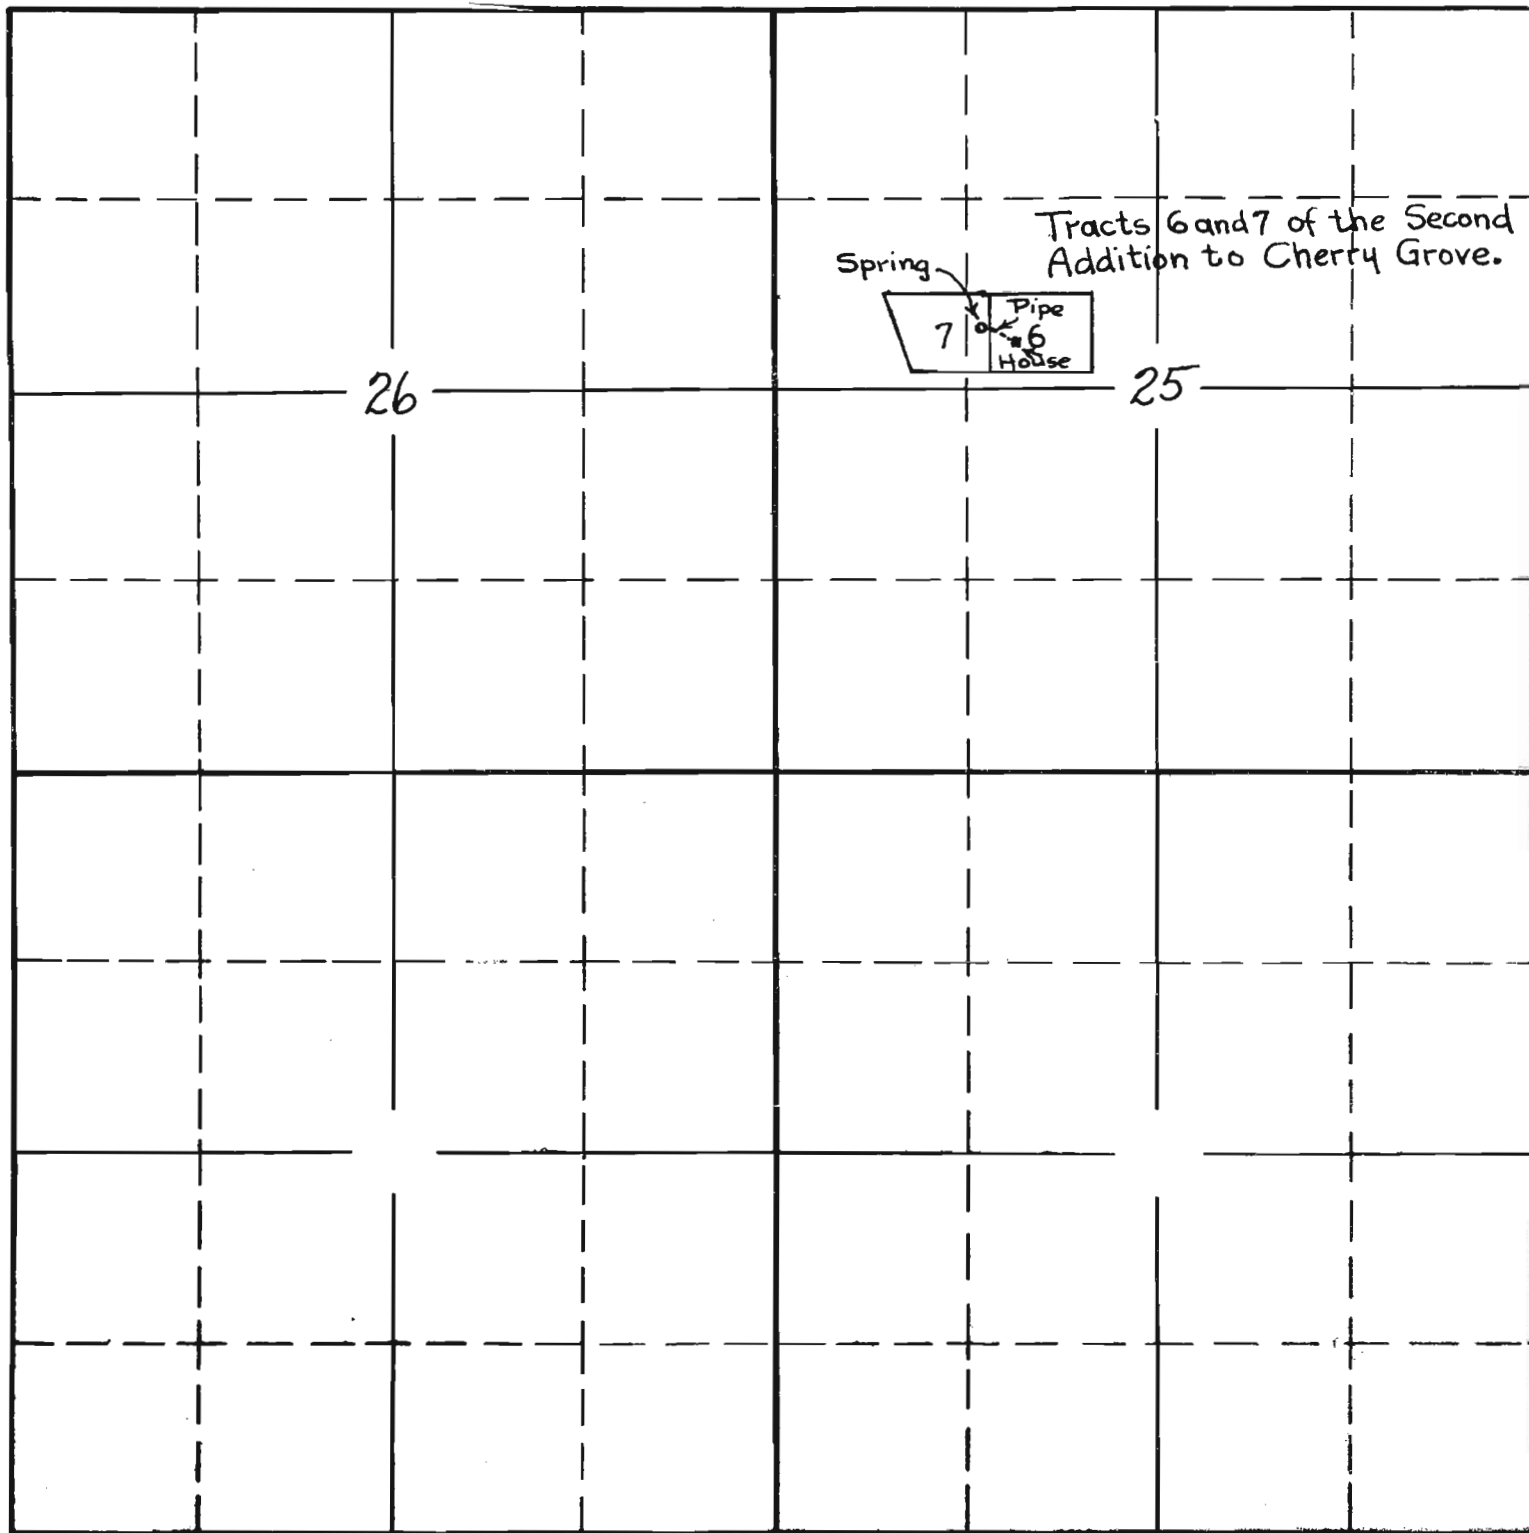

Sec. 25
26

Tp. 1 S
R. 4 W
5
dep