


Columbia River Highway

MAP OF PROPOSED SYSTEM OF  
CRYSTAL SPRINGS WATER COMPANY  
HOOD RIVER COUNTY, ORE.  
County Engr's Office  
Scale: 1 in = 2000 ft.

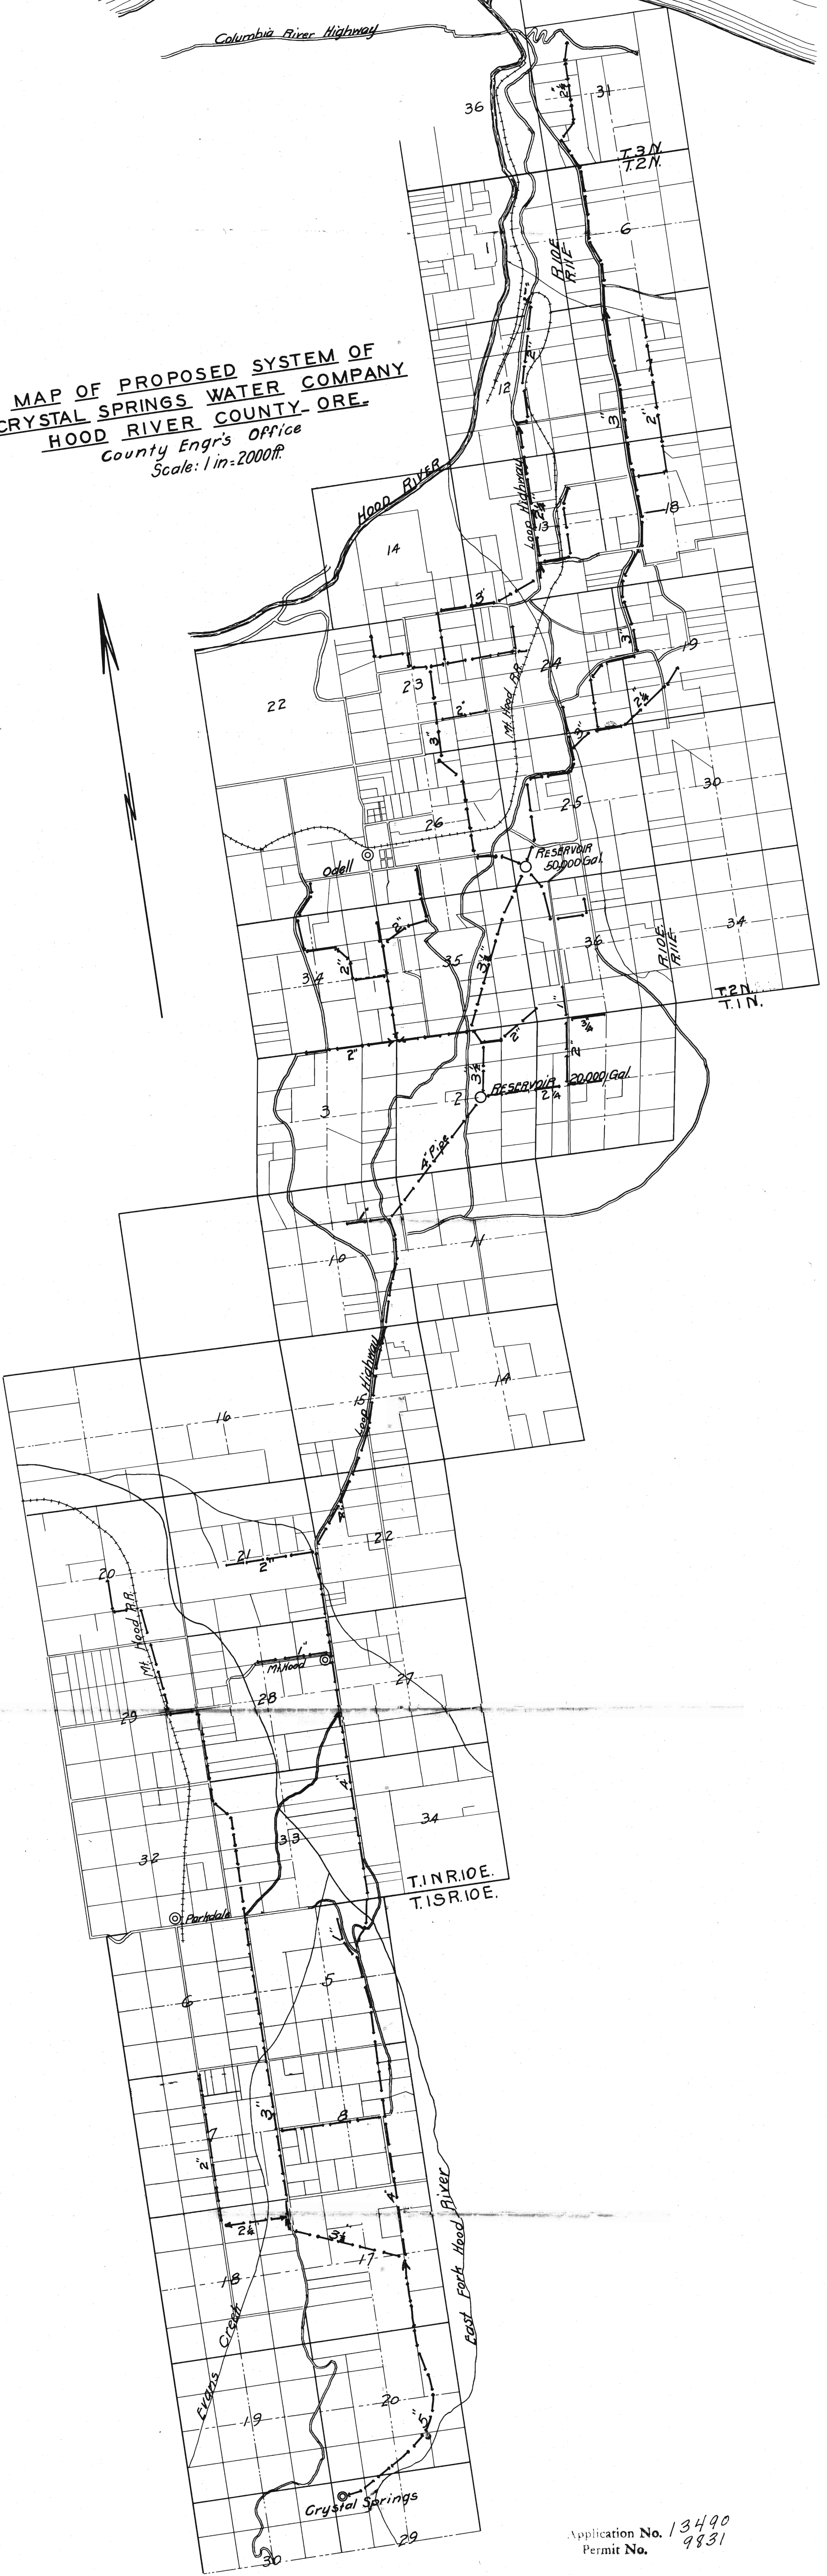

Application No. 13490  
Permit No. 9831