
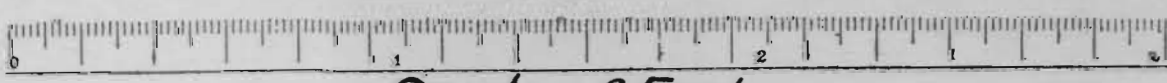
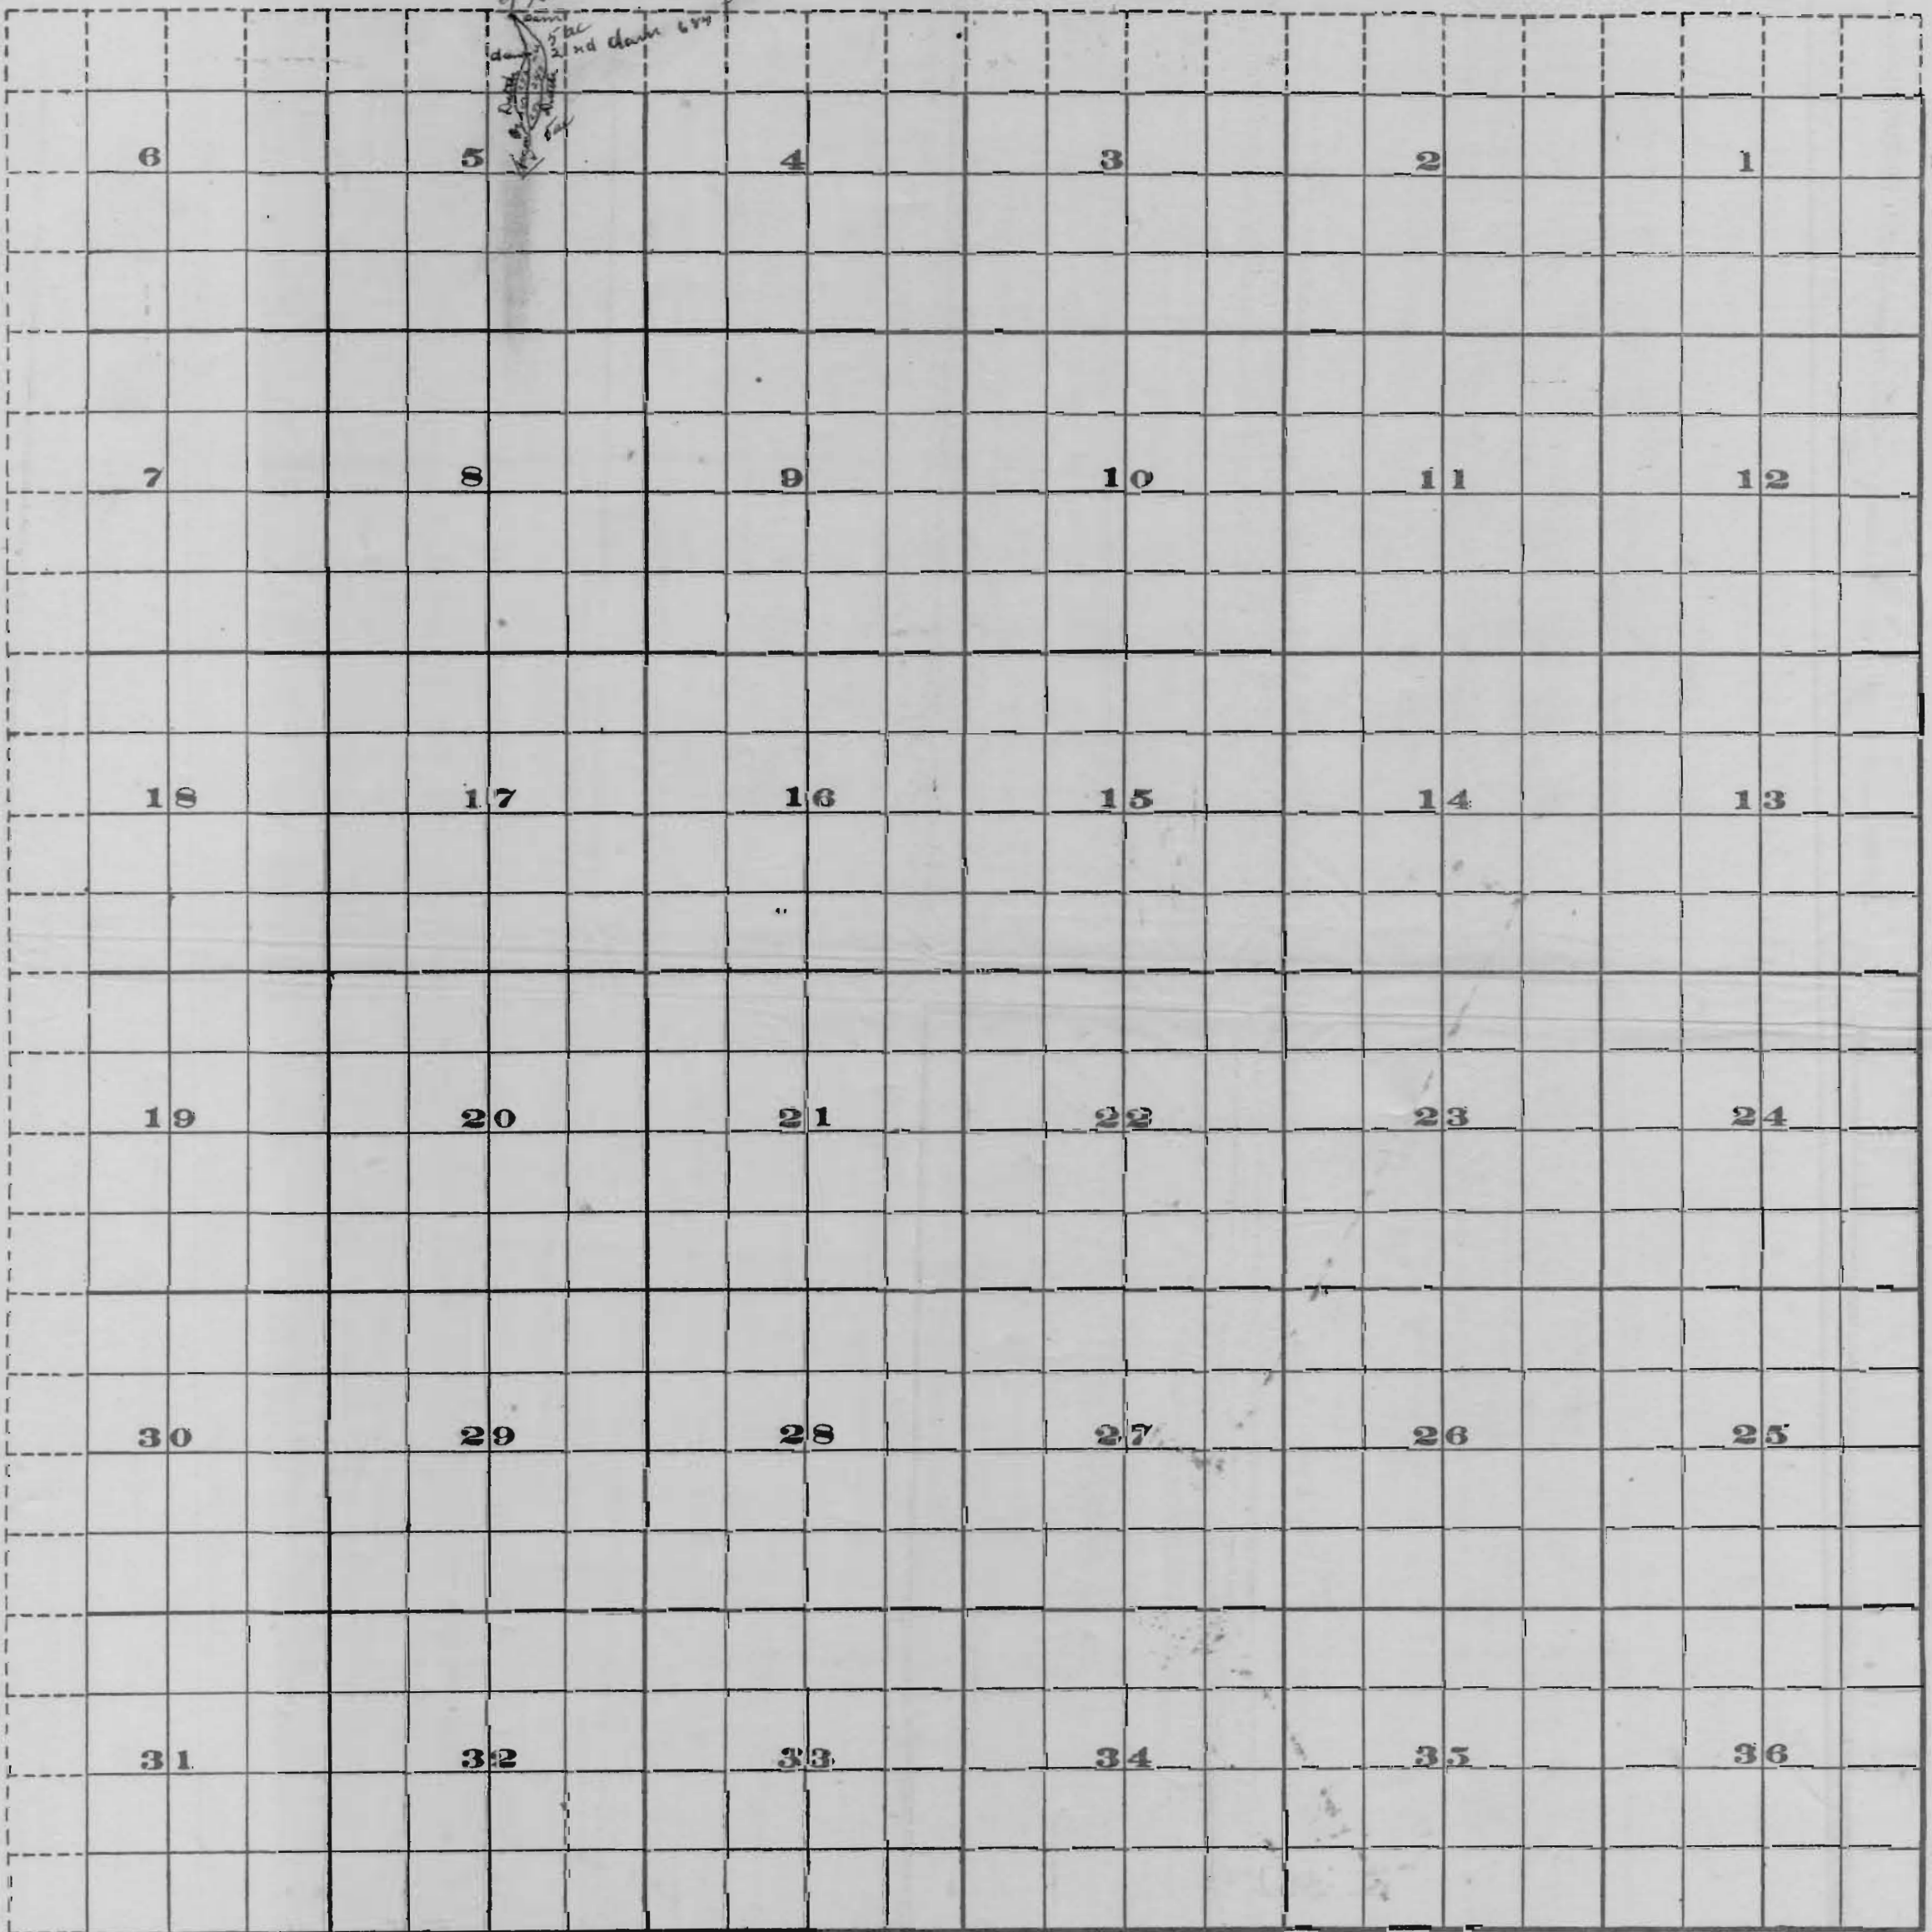


5191
1912

5191

Township 29 Sec 5 South, Range 4 West.

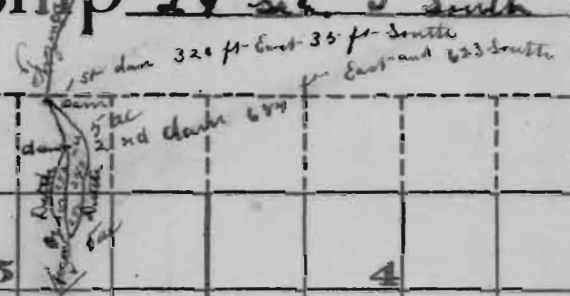

FROM OFFICE OF THE STATE ENGINEER, SALEM, OREGON

5191

5191
1912

1912

5191

OFFICE OF STATE ENGINEER
RECEIVED
DEC 7 1911
SALEM, OREGON

Application No. 1912
Permit No. 998

1912

1912