



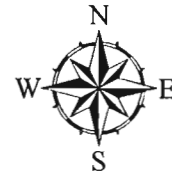


Attachment 2: Location of Fry Irrigated Acres

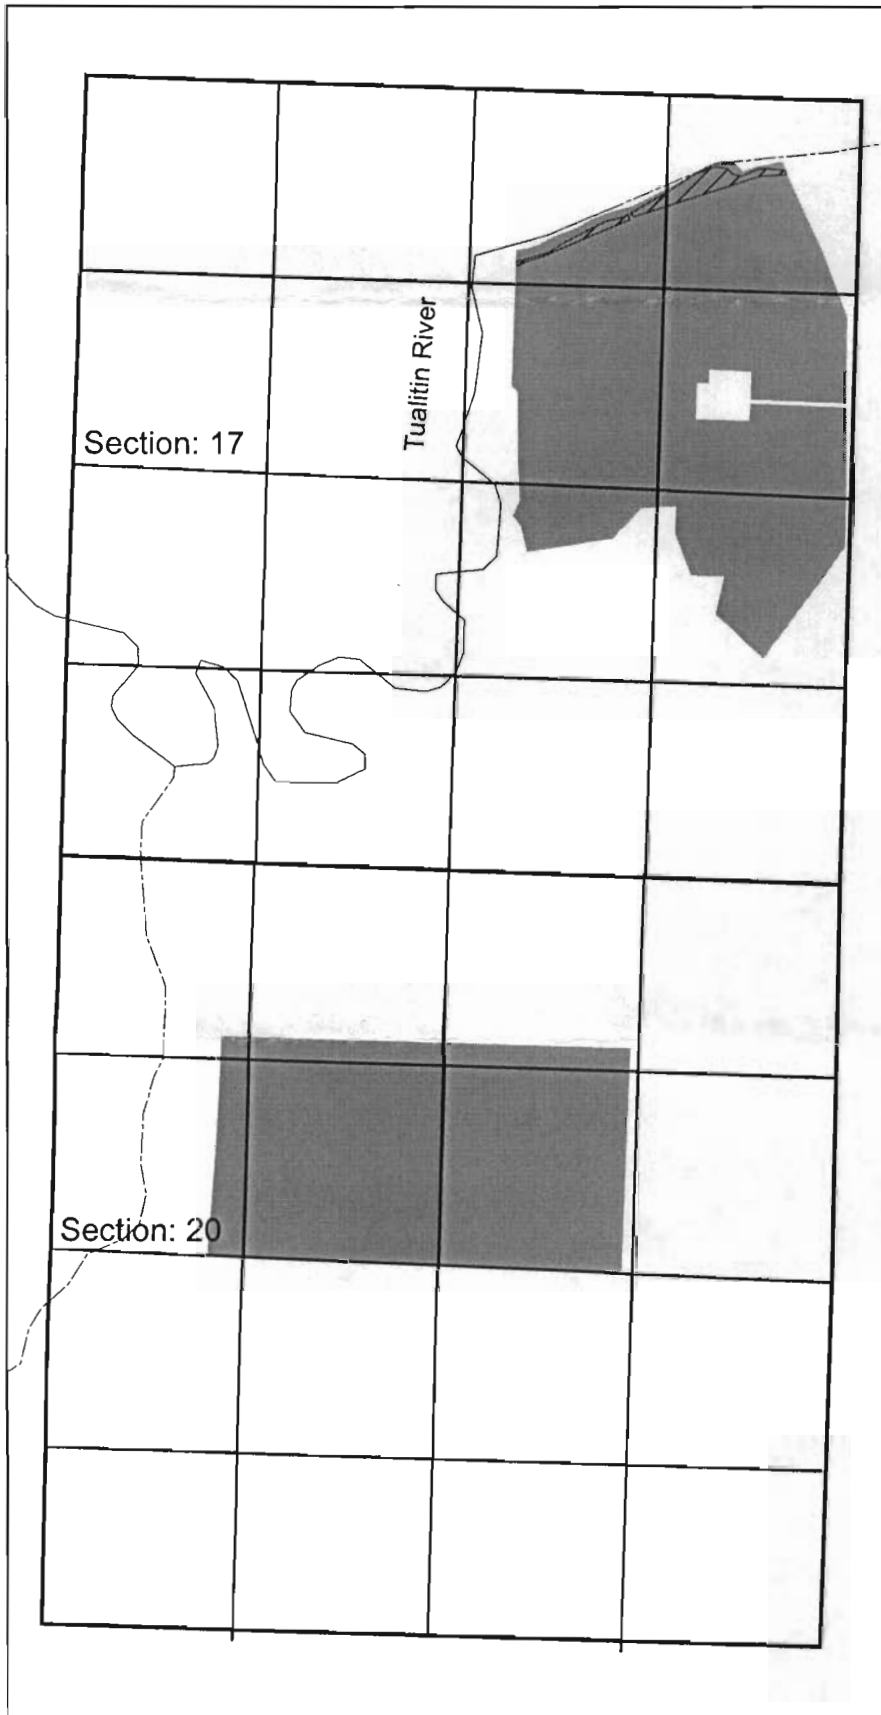

-  Section and Quarter Quarter Lines
-  Area to be Leased
-  Cert: 28618

1 inch equals 1,320 feet







Lands to be leased are located in Section 17
Township 1 S, Range 2 W.

RECEIVED
MAY 02 2006
WATER RESOURCES DEPT
SALEM, OREGON

Created by Kim Schonek,
Jan 4, 2006

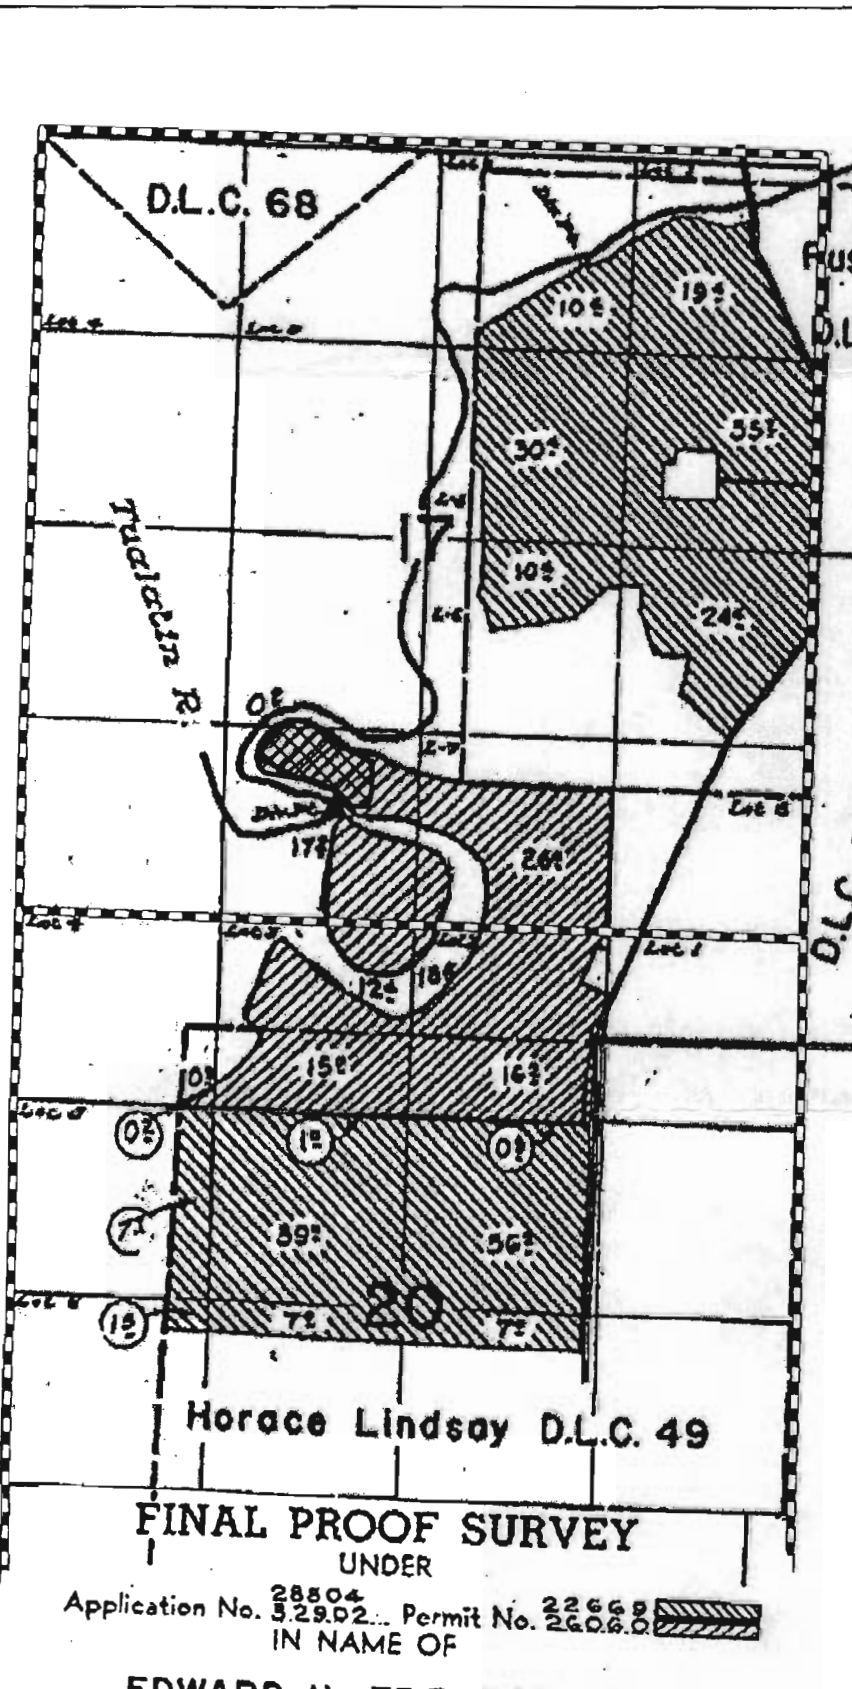Attachment 2b. Location of Fry Irrigated Acres under Certificate 28631



-  Section Lines
-  POD Cert 28618
-  Area to be leased

The Final Proof map was used as a base map
 In the NE SE quarter there is 0.2 acres shown
 on the map that are not part of the certificate
 and therefore will not be included in the lease.



1 inch equals 1,319.466667 feet

Lands to be leased are located in Section 1
 Township 1 S, Range 2 W..


RECEIVED

MAY 02 2006

WATER RESOURCES DEPT
 SALEM, OREGON

Horace Lindsay D.L.C. 49

FINAL PROOF SURVEY
 UNDER

Application No. ²⁸⁵⁰⁴ 5.29.02... Permit No. ²²⁶⁶⁹ 260.6.0 
 IN NAME OF

EDWARD H. FREUDENTHAL

Surveyed June 21, 1980, by *Appelton*

Created by Kim Schonek,
 April 12, 2006