




T. 3 N., R. 26, E.W.M.

MORROW COUNTY

SCALE 1" = 1320'

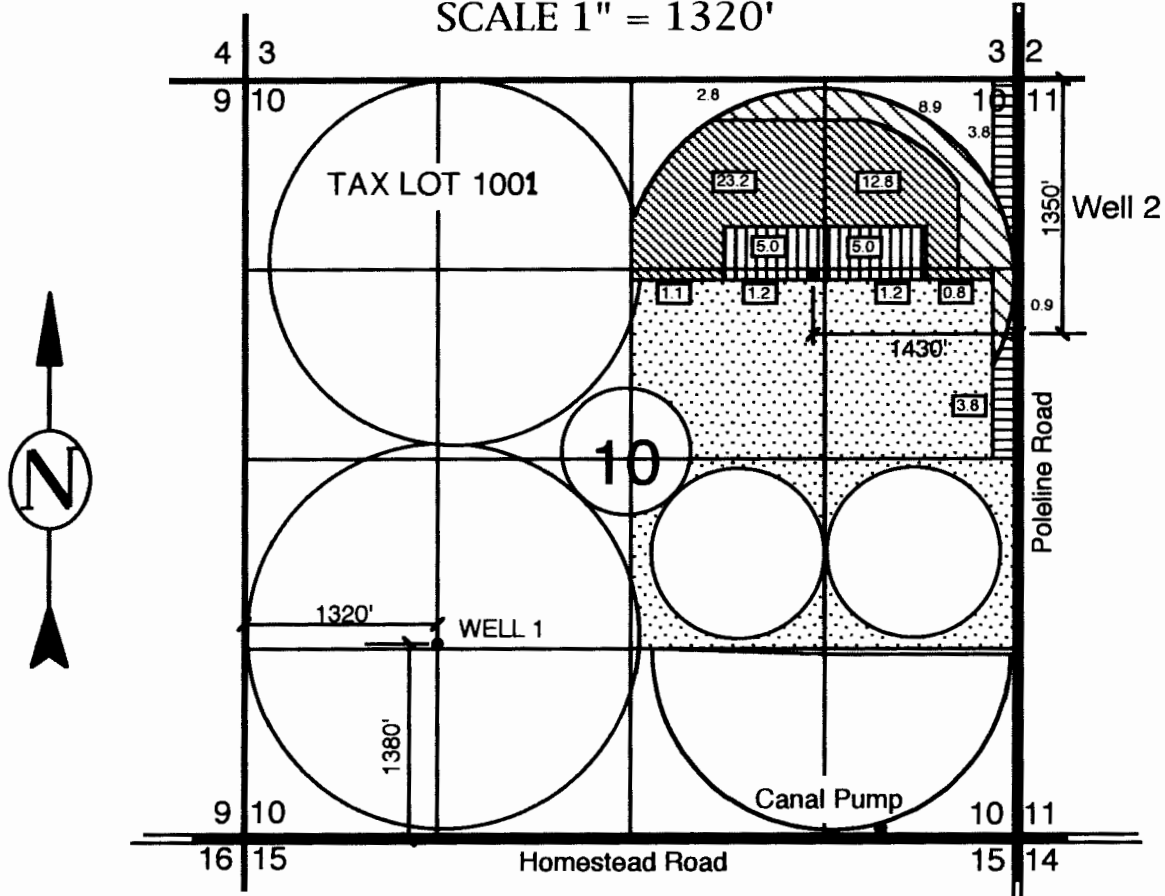


WELL 1 Loc. 1380' North & 1320' East of SW Corner Section 10,
WELL 2 Loc. 1350' South & 1430' West of NE Corner Section 10,

-  Permit G-1070 W/ 45563 Supplemental Agricultural Use Locations
-  Permit U-551 W/ 45563 Supplemental Transferred To These Locations

THIS MAP IS FOR THE PURPOSE OF IDENTIFYING THE LOCATION OF WATER RIGHTS ONLY AND IS NOT INTENDED TO PROVIDE THE LEGAL DIMENSIONS OR LOCATIONS OF PROPERTY OWNERSHIP LINES.

WATER RIGHTS TRANSFER MAP IN NAME OF

**J & J BOSMA /
MAPLE GROVE DAIRIES**

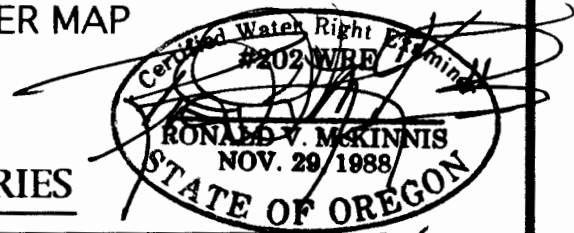

RECEIVED

DEC 16 2005

WATER RESOURCES DEPT
SALEM, OREGON

ENGINEERING - LAND SURVEYING - WATER RIGHTS
R. V. McKINNIS ENGINEERING
79980 Prindle Loop Road
Hermiston, Oregon 97838
(541) -567-2017




EXP. 12-06
RECEIVED
NOV 21 2005
WATER RESOURCES
SALEM, OREGON





T. 3 N., R. 26, E.W.M.

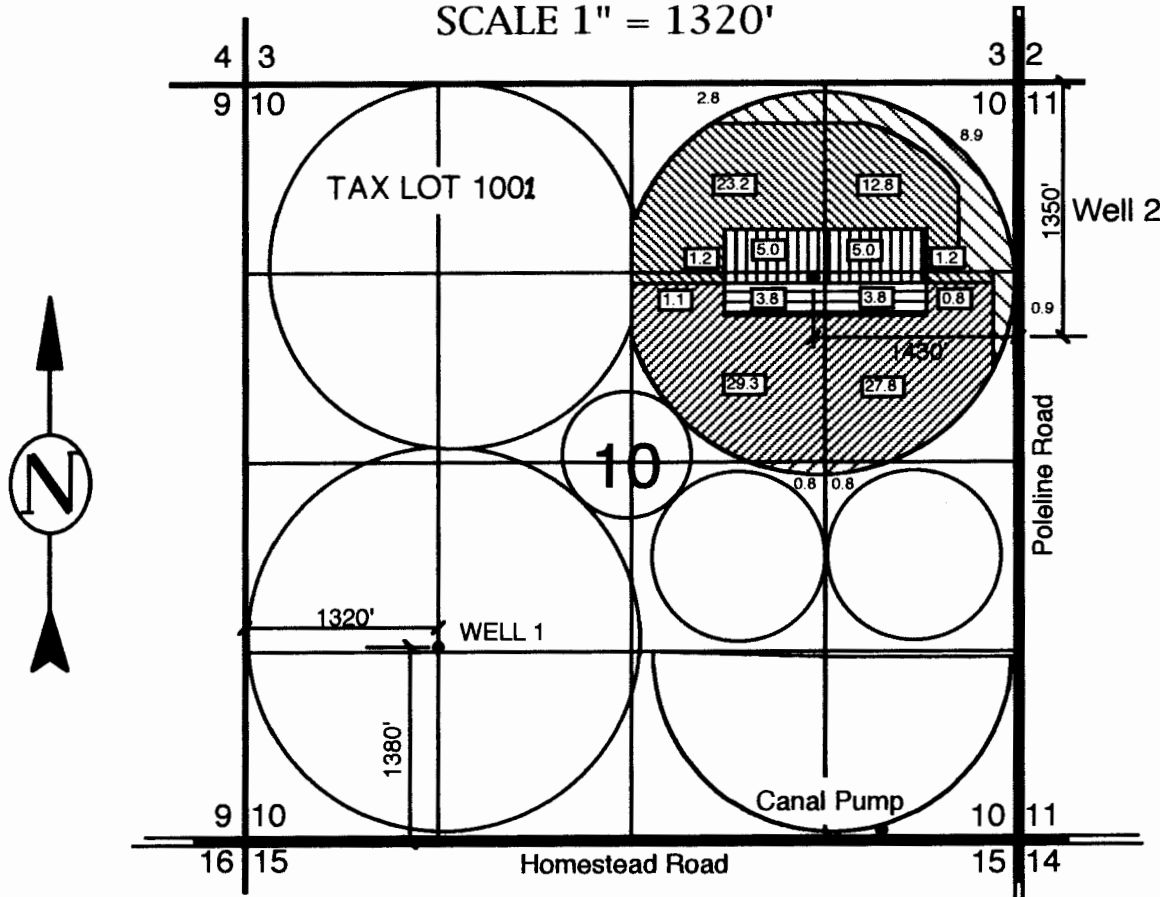MORROW COUNTY

SCALE 1" = 1320'




WELL 1 Loc. 1380' North & 1320' East of SW Corner Section 10,
 WELL 2 Loc. 1350' South & 1430' West of NE Corner Section 10,

-  Permit G-1070 W/ 45563 Supplemental Not Affected
-  Permit G-1070 W/ 45563 Supplemental Not Affected
-  Permit G-1070 W/ 45563 Supplemental Transferred From These Locations
-  Permit G-1070 W/ 45563 Supplemental Transferred From These Locations

THIS MAP IS FOR THE PURPOSE OF IDENTIFYING THE LOCATION OF WATER RIGHTS ONLY AND IS NOT INTENDED TO PROVIDE THE LEGAL DIMENSIONS OR LOCATIONS OF PROPERTY OWNERSHIP LINES.

WATER RIGHTS TRANSFER MAP
 IN NAME OF
J & J BOSMA /
MAPLE GROVE DAIRIES

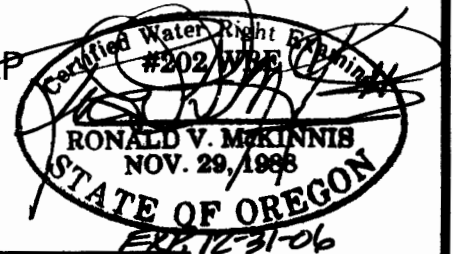

RECEIVED

DEC 16 2005

WATER RESOURCES DEPT
 SALEM OREGON

ENGINEERING - LAND SURVEYING - WATER RIGHTS

R. V. McKINNIS ENGINEERING

79980 Prindle Loop Road
 Hermiston, Oregon 97838
 (541) -567-2017


RECEIVED

NOV 21 2005

WATER RESOURCES DEPT
 SALEM OREGON

T 10045

**Township 3 North, Range 26 East, W.M.
Morrow County, Oregon**

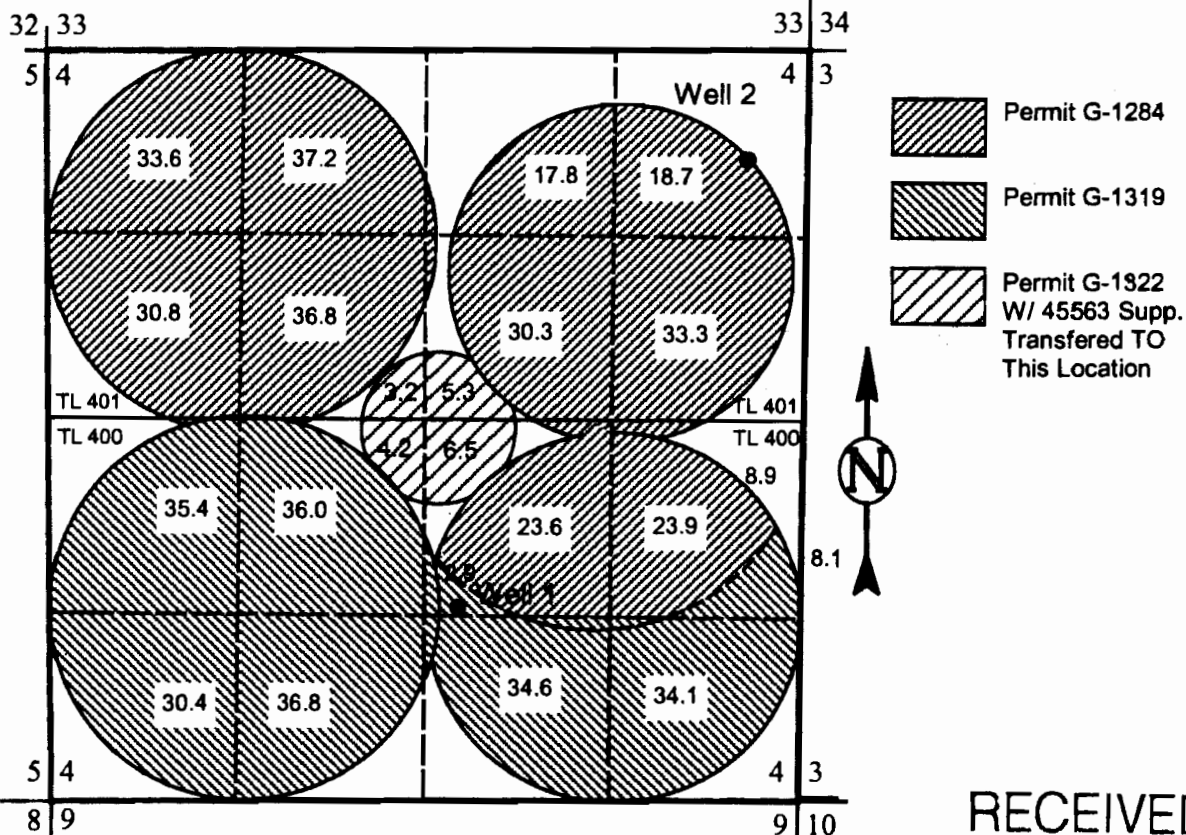

Well 1 Located 1390' N & 2390 W of SE Corner Section 4
Well 2 Located 840' S & 430 W of NE Corner Section 4

RECEIVED

JUN 13 2008


WATER RESOURCES DEPT.
SALEM, OREGON

TRANSFER MAP

In Name Of

J & J Bosma/Maple Grove Dairies

This Map is for the purpose of identifying the location of Water Rights only and is not intended to provide the legal dimensions or locations of property ownership lines.

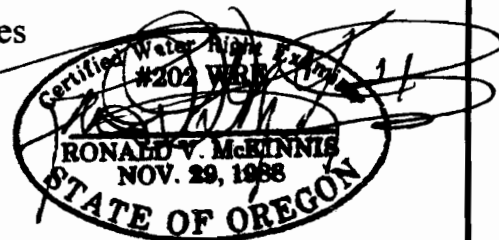


SCALE 1" = 1320 Ft.




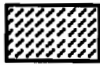



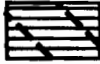


ENGINEERING - LAND SURVEYING - WATER RIGHTS

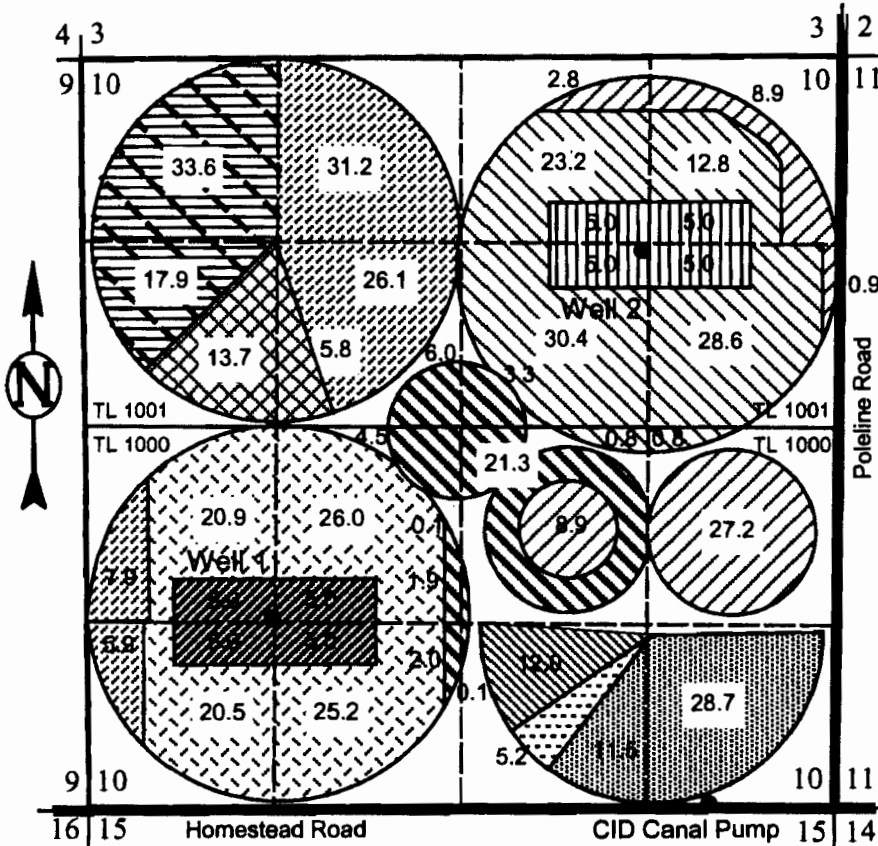R. V. MCKINNIS ENGINEERING

79980 Prindle Loop Road
Hermiston, Oregon 97838
(541) -567-2017

**Township 3 North, Range 26 East, W.M.
Morrow County, Oregon**



-  Permit G-1070 W/ 45563 Supp.
-  Permit G-1070 W/ 45563 Supp.
-  Permit G-1070 W/ 45563 Supp.
-  Permit G-1322 W/ 45563 Supp.
-  Permit G-1322 W/ 45563 Supp.
-  Permit G-1322 W/ 45563 Supp.
-  Permit U-549 W/ 45563 Supp.
-  Permit U-551 W/ 45563 Supp.
-  Permit 37293
-  Permit 45563
-  Permit 45563

Well 1 Located 1380' N & 1320 E of SW Corner Section 10
Well 2 Located 1350' S & 1430 W of NE Corner Section 10

RECEIVED

JUN 13 2008

WATER RESOURCES DEPT.
SALEM, OREGON

TRANSFER MAP
In Name Of
J & J Bosma/Maple Grove Dairies

This Map is for the purpose of identifying the location of Water Rights only and is not intended to provide the legal dimensions or locations of property ownership lines.

 Permit G-1322 W/45563 Supp. Transferred FROM This Location

Certified Water Right Engineer
#202 WRE
RONALD V. MCKINNIS
NOV. 29, 1988
STATE OF OREGON
EXP 12-31-08

SCALE 1" = 1320 Ft.

ENGINEERING - LAND SURVEYING - WATER RIGHTS
R. V. MCKINNIS ENGINEERING

79980 Prindle Loop Road
Hermiston, Oregon 97838
(541) -567-2017