


T17S, R44E, Section 21, W.M.

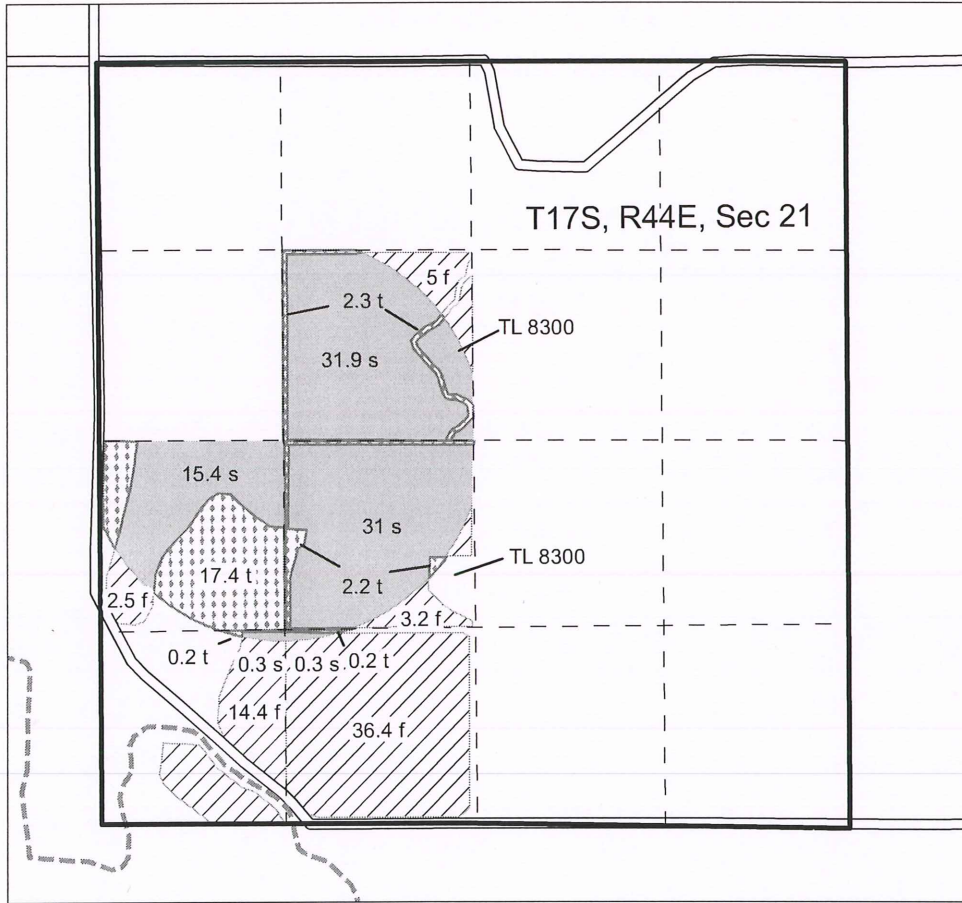


RECEIVED  
 JAN 22 2015  
 By CRM

- Section Line
- - Quarter quarter
- - - Government lot line
- - - Canal
- == Road

District Transfer Certificates 74080 (primary) / 74081 (supplemental)

- 3.0 s Stay
- 3.0 t To
- 3.0 f From

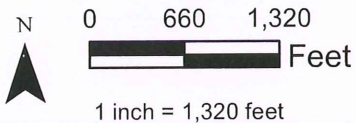




CERTIFIED WATER RIGHTS EXAMINER  
 #65471  
*Nancy L. Rorick*  
 NANCY L. RORICK  
 JULY 15, 2003  
 STATE OF OREGON

Expires 12/31/2016

Vale Oregon Irrigation District  
 Transfer Map 2 of 3  
 prepared by  
 Nancy Rorick Consulting

This map is not intended to provide legal dimensions or locations of property ownership lines.



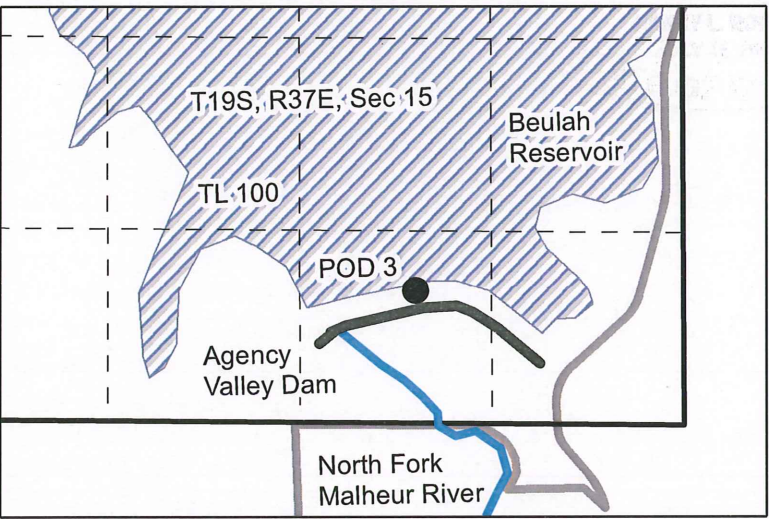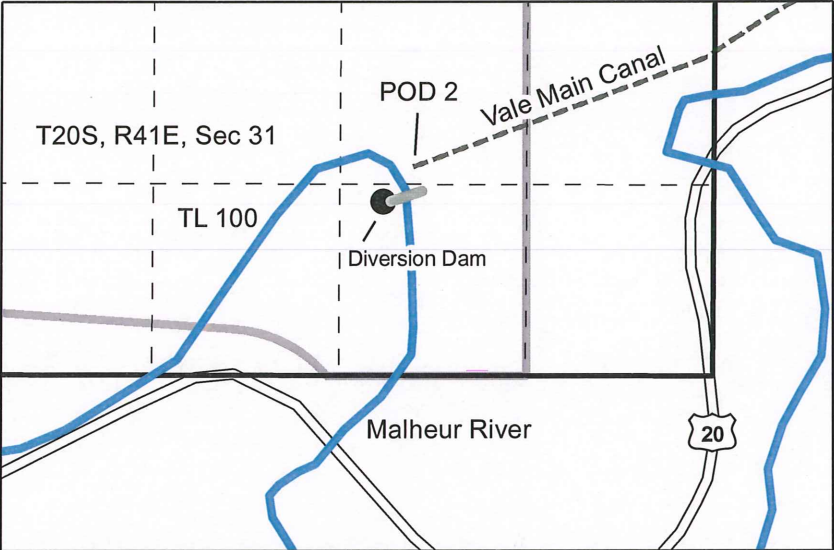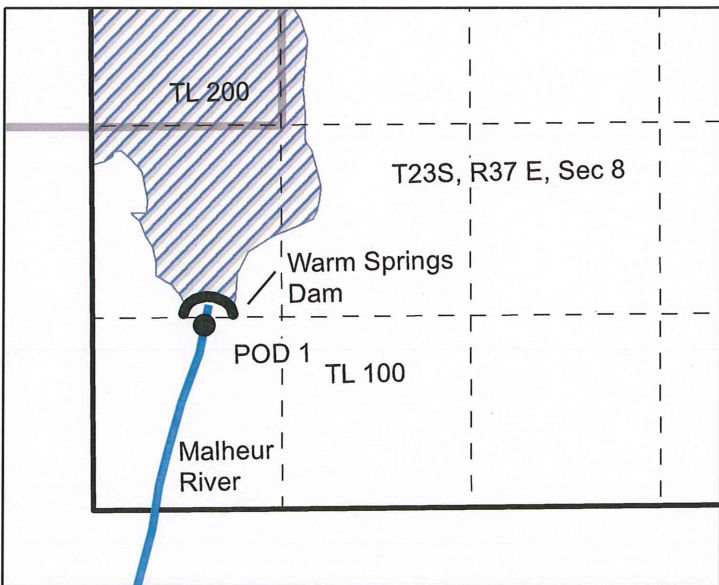


POD 1 - Warm Springs Dam – SW ¼ SW ¼, Section 8, T23S, R37E, W.M.

POD 2 – Vale Project Main Canal, T20S, R41E, NW SE, Section 31 and Diversion Dam located 1200 feet north and 300 feet east from the South ¼ corner of Section 31.

POD 3 - Agency Valley Dam – SW ¼ SE ¼, Section 15, T19S, R37E, W.M.

T17S, R43E, Sections 1,2 and 12, W.M.

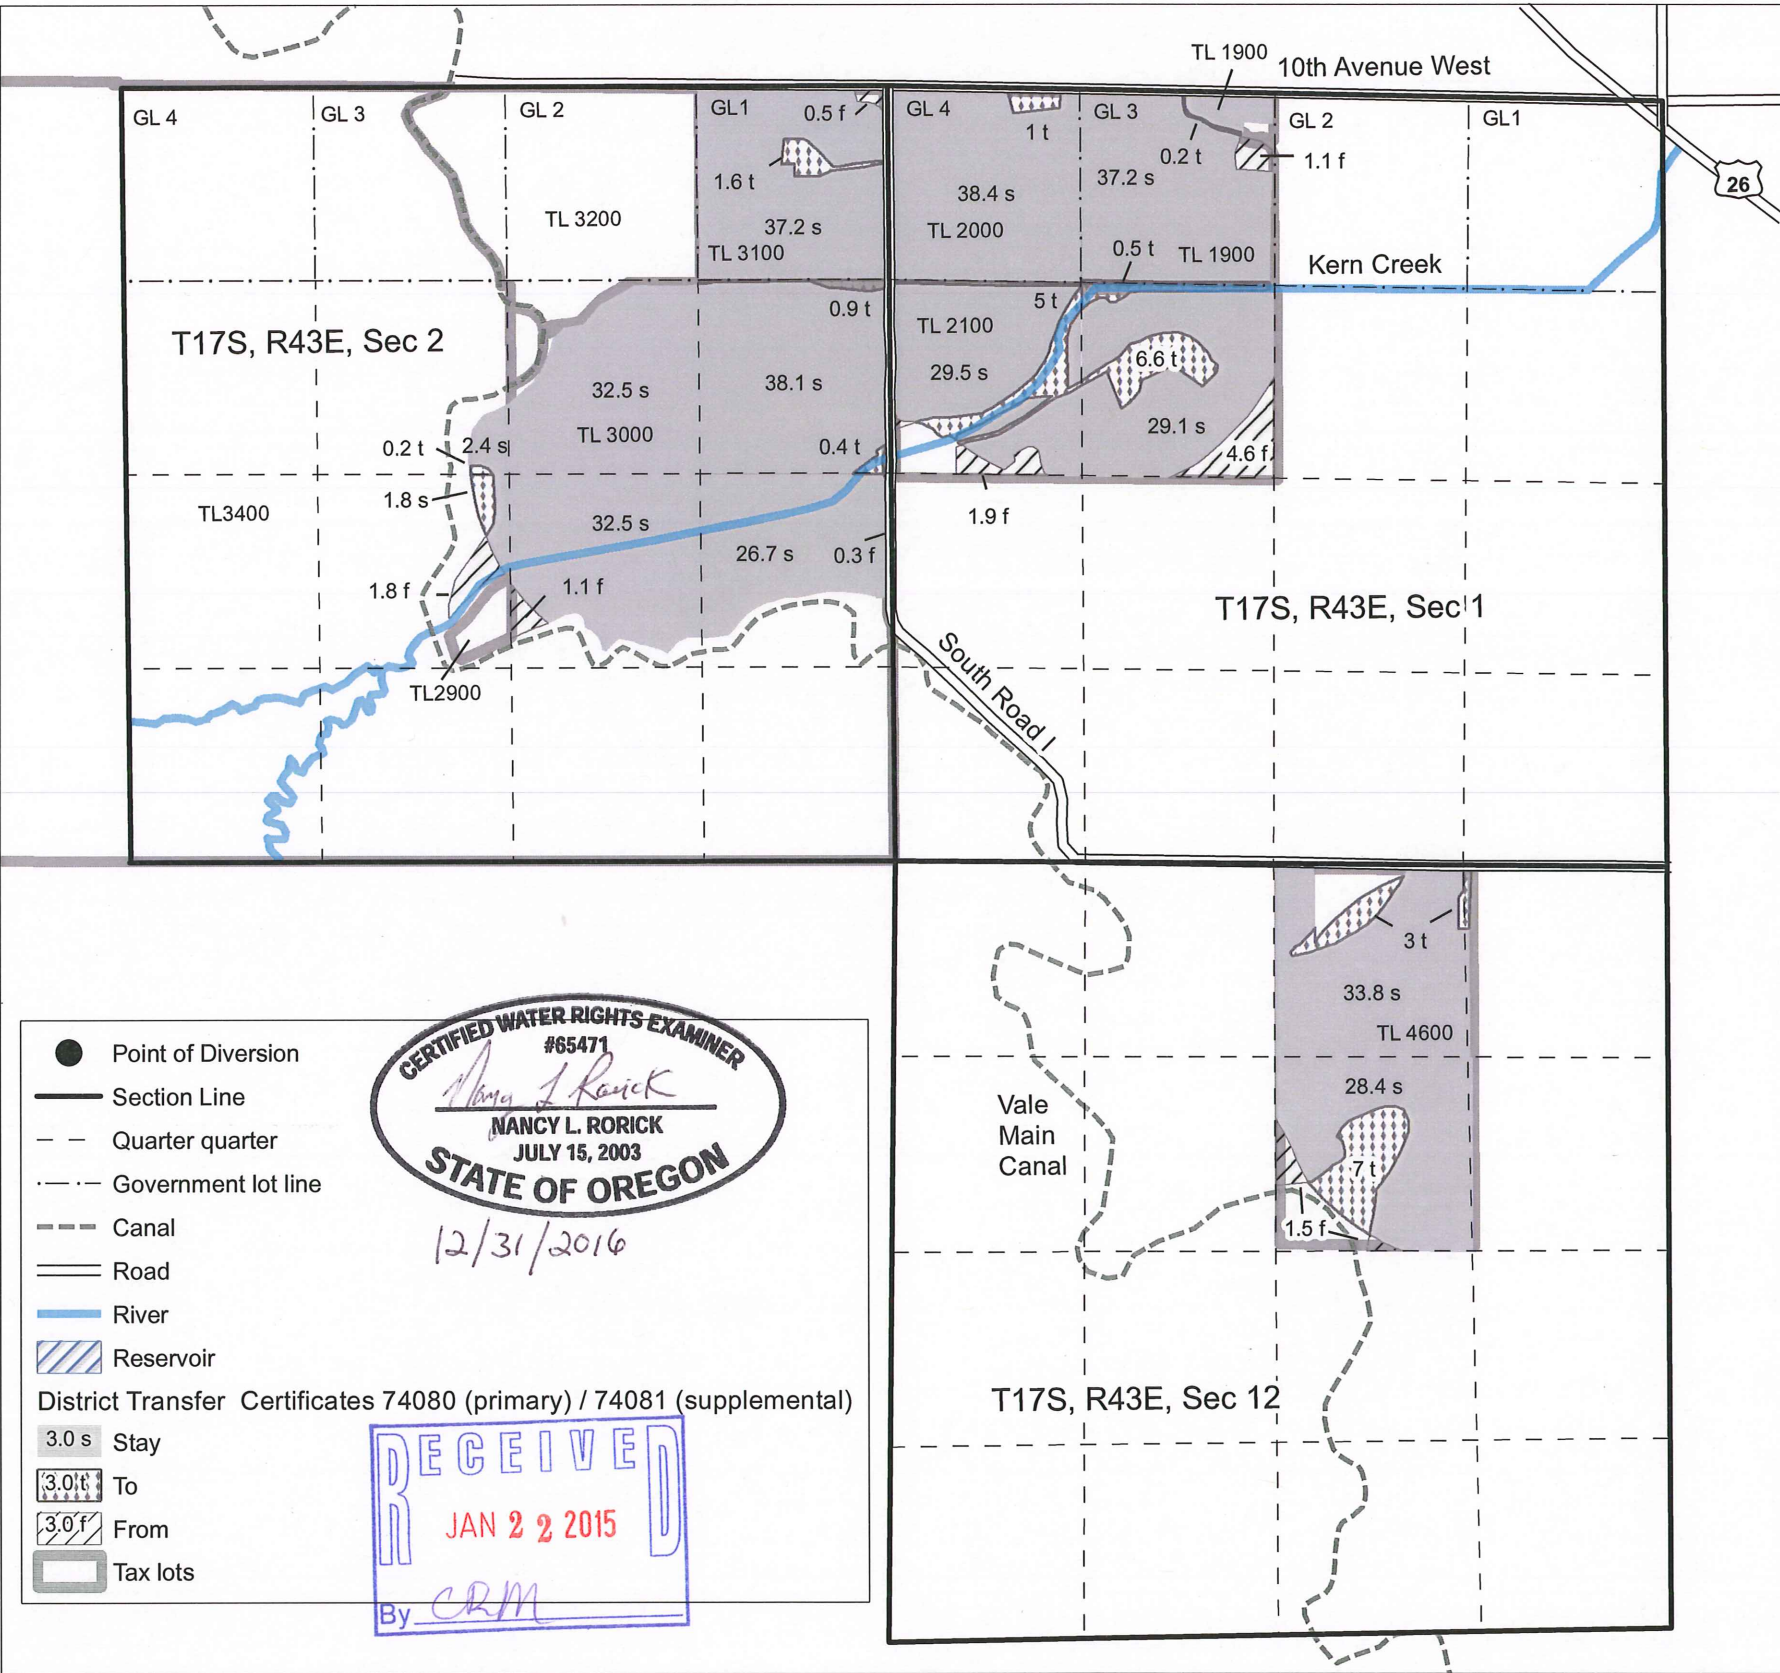


● Point of Diversion  
 — Section Line  
 - - - Quarter quarter  
 ····· Government lot line  
 --- Canal  
 = Road  
 — River  
 ▨ Reservoir  
 District Transfer Certificates 74080 (primary) / 74081 (supplemental)  
 3.0 s Stay  
 3.0 t To  
 3.0 f From  
 □ Tax lots

**CERTIFIED WATER RIGHTS EXAMINER**  
 #65471  
*Nancy L. Rorick*  
**NANCY L. RORICK**  
 JULY 15, 2003  
**STATE OF OREGON**  
 12/31/2016

**RECEIVED**  
 JAN 22 2015  
 By CRM


This map is not intended to provide legal dimensions or locations of property ownership lines.  
 Revised 1/22/2015

Vale Oregon Irrigation District  
 Transfer Map 1 of 3  
 prepared by  
 Nancy Rorick Consulting

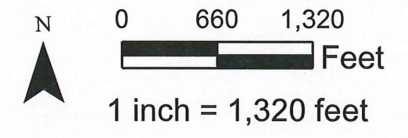




T17S, R44E, Section 24, 25, 26 and 35, W.M.

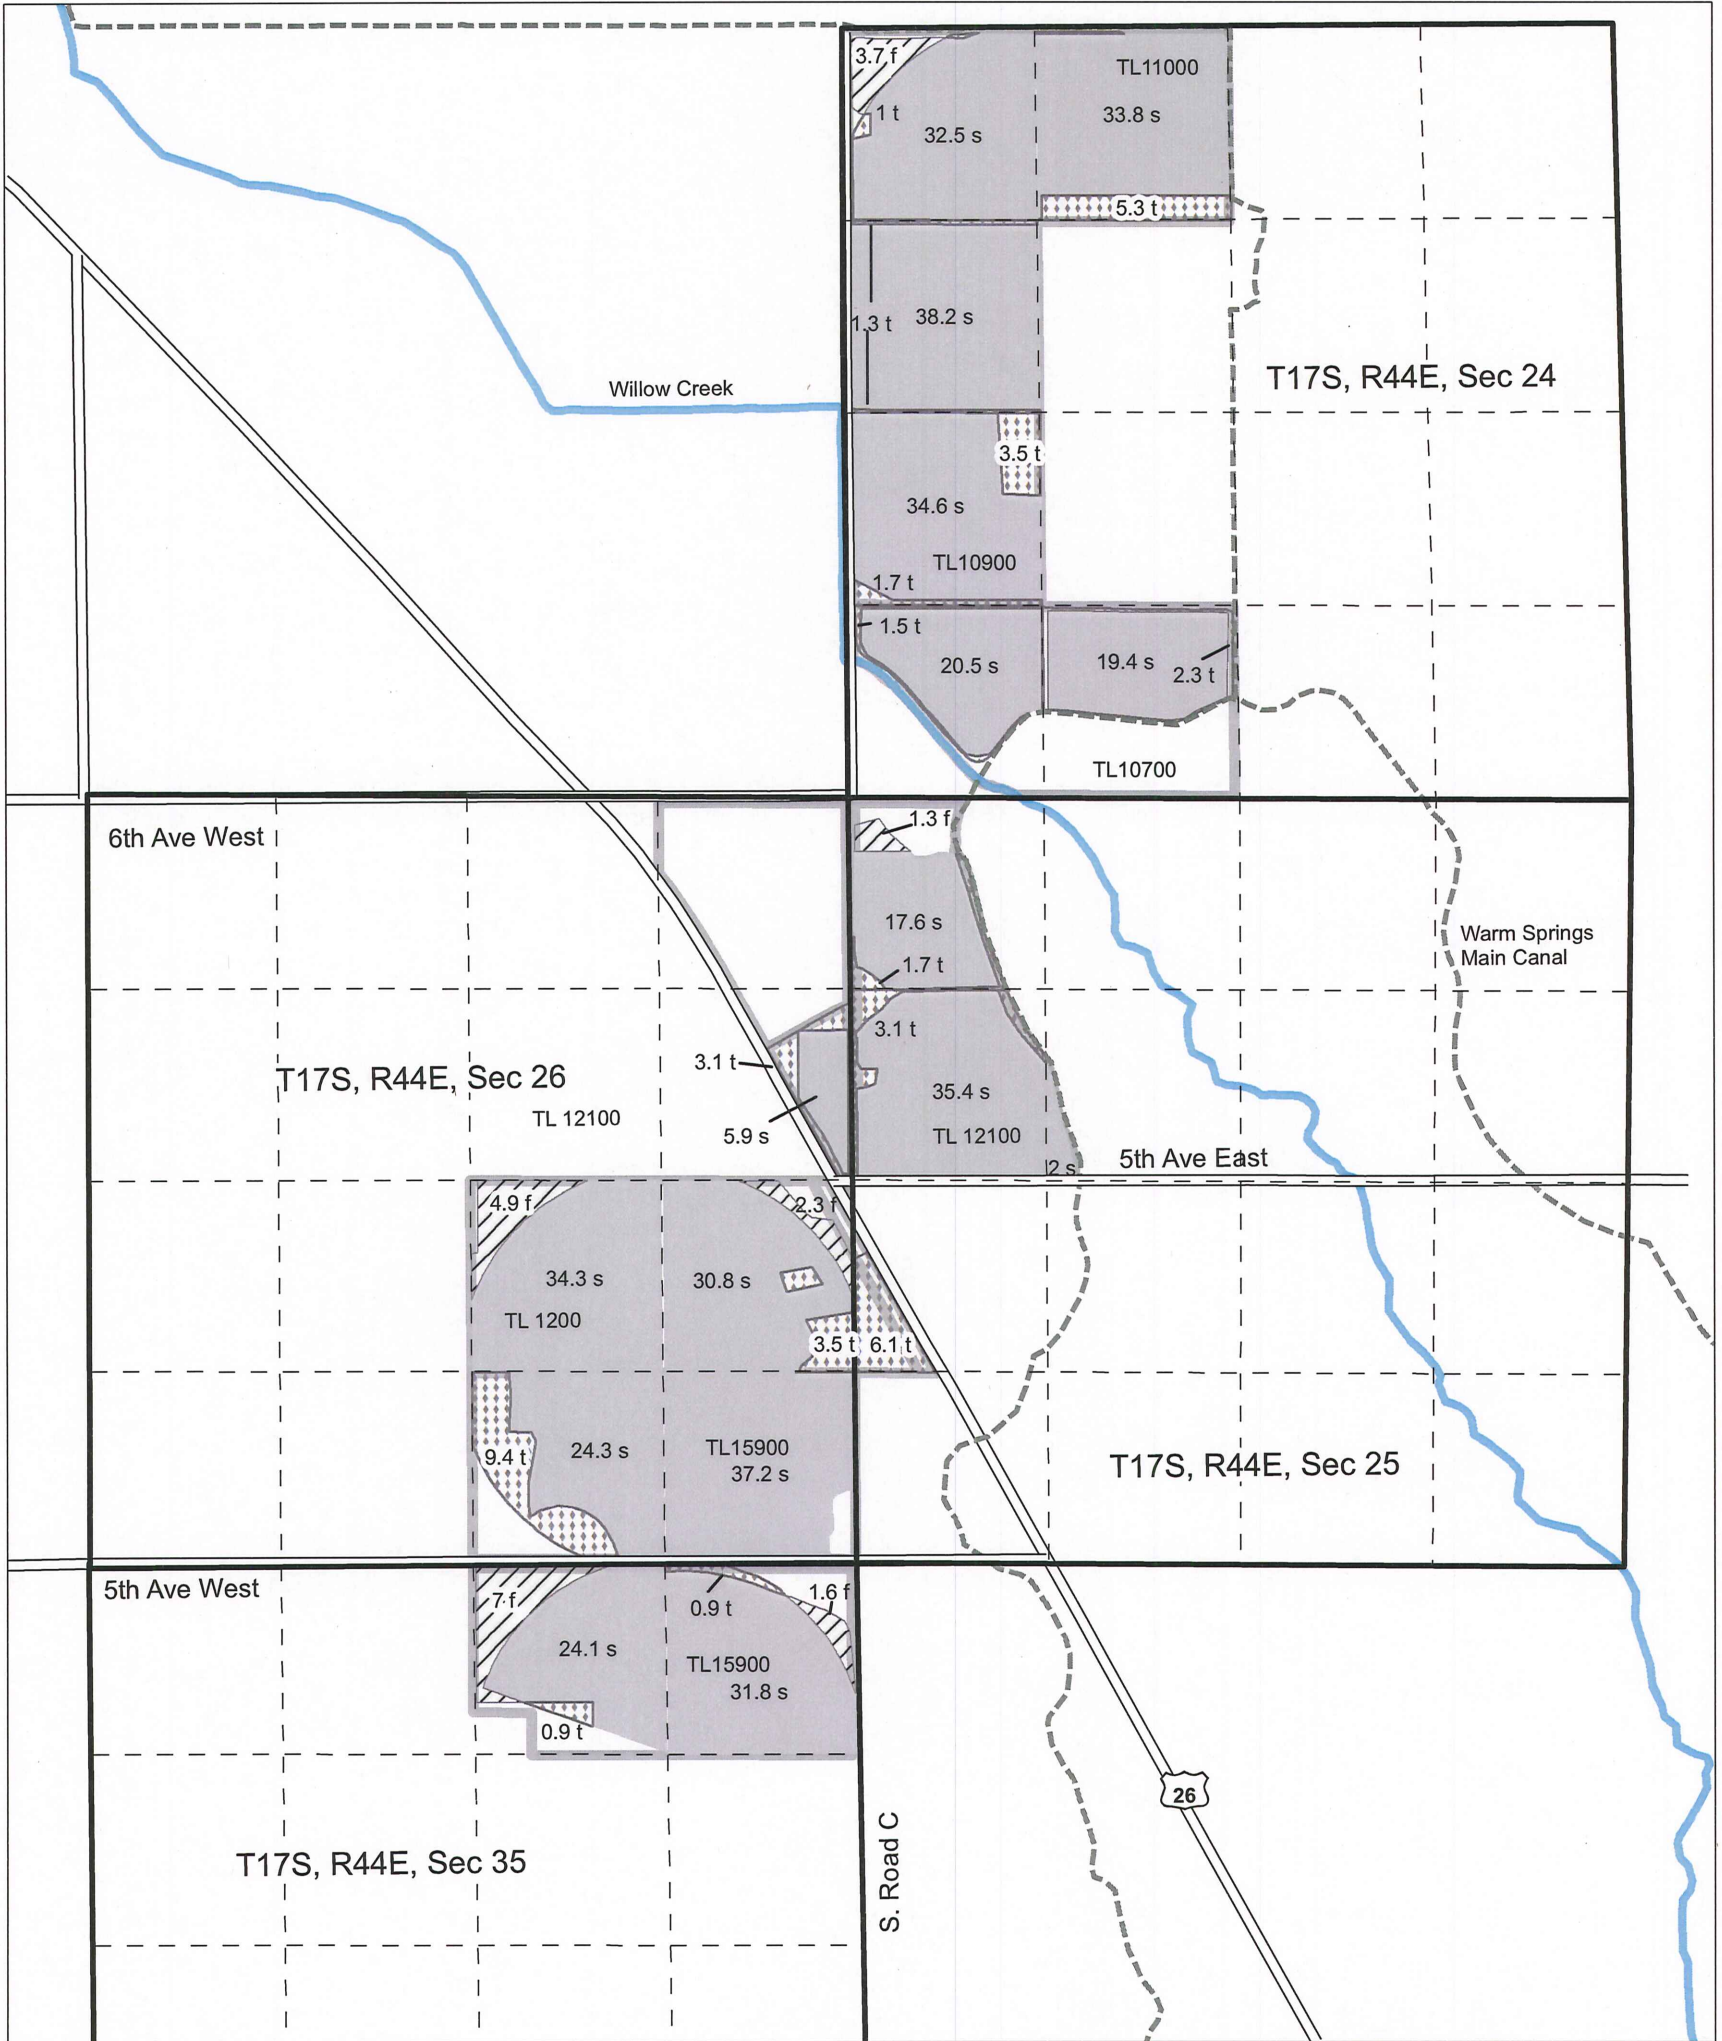

— Section Line  
 - - Quarter quarter  
 ··· Government lot line  
 --- Canal  
 == Road  
 — River  
 District Transfer Certificates 74080 (primary) / 74081 (supplemental)  
 3.0 s Stay  
 3.0 t To  
 3.0 f From  
 Tax lots

CERTIFIED WATER RIGHTS EXAMINER  
 #65471  
*Nancy L. Rorick*  
 NANCY L. RORICK  
 JULY 15, 2003  
 STATE OF OREGON  
 12/31/2016

This map is not intended to provide legal dimensions or locations of property ownership lines.

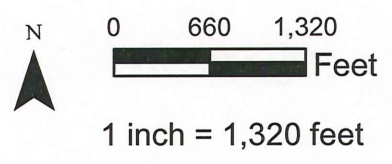

RECEIVED  
 JAN 22 2015  
 By CRM

Vale Oregon Irrigation District  
 Transfer Map 3 of 3  
 prepared by  
 Nancy Rorick Consulting