
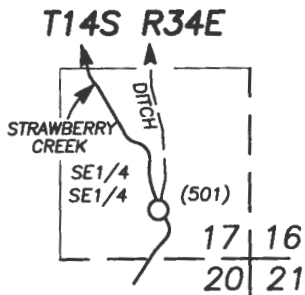


T.13S., R.34E., W.M.

MAP 1 OF 2

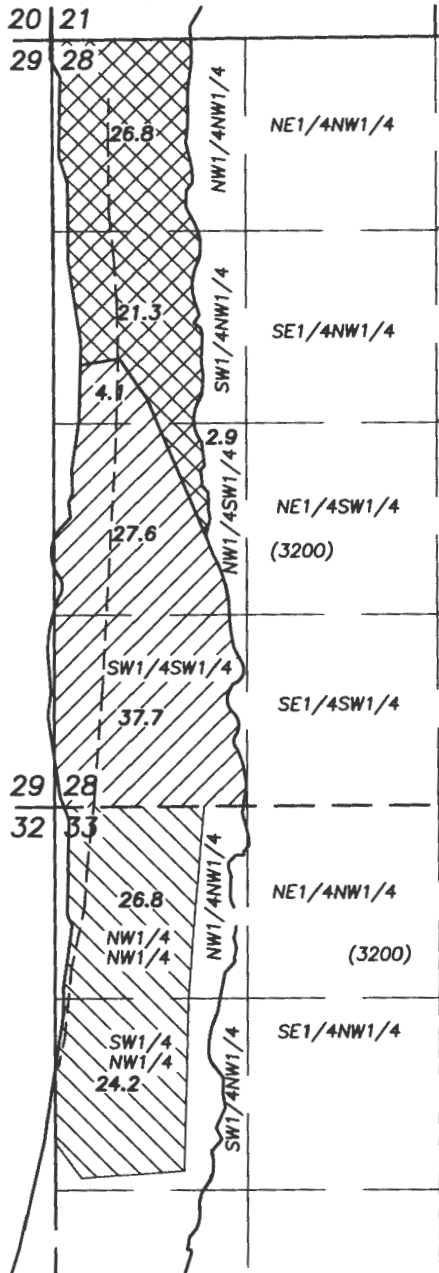

SCALE: 1" = 1320'

**TRANSFER APPLICATION MAP
FOR
CHANGE IN PLACE OF USE**

**FOR
MELVIN D. & JANET M. ZWEYGARDT TRUST**

PREPARED BY:

ROBERT D. BAGETT, PLS, CWRE
217 N. CANYON BLVD.
JOHN DAY, OREGON
(541) 575-1251

JULY 29, 2015

REVISED MARCH 28, 2016

○ AUTHORIZED POD C-439 IS IN THE SE1/4SE1/4 SECTION 17, T.14S., R.34E., W.M. PER ADJUDICATION MAP.

 PROPOSED FROM LANDS - C-439

 PROPOSED TO LANDS - C-439

 REMAINING RIGHTS - C-439

----- DITCH

() TAX LOT NO.



RENEWS: 12/31/2017

RECEIVED BY OWRD

APR 11 2016

SALEM, OR

DISCLAIMER: THIS MAP IS NOT INTENDED TO PROVIDE LEGAL DIMENSIONS OR LOCATIONS OF PROPERTY BOUNDARY LINES.

T.13 & 14 S., R.34E., W.M.


APR 11 2016

SALEM, OR

TRANSFER APPLICATION MAP FOR CHANGE IN PLACE OF USE FOR MELVIN D. & JANET M. ZWEYGARDT TRUST


PREPARED BY: ROBERT D. BAGETT, PLS, CWRE 217 N. CANYON BLVD. JOHN DAY, OREGON (541) 575-1251

MARCH 28, 2016

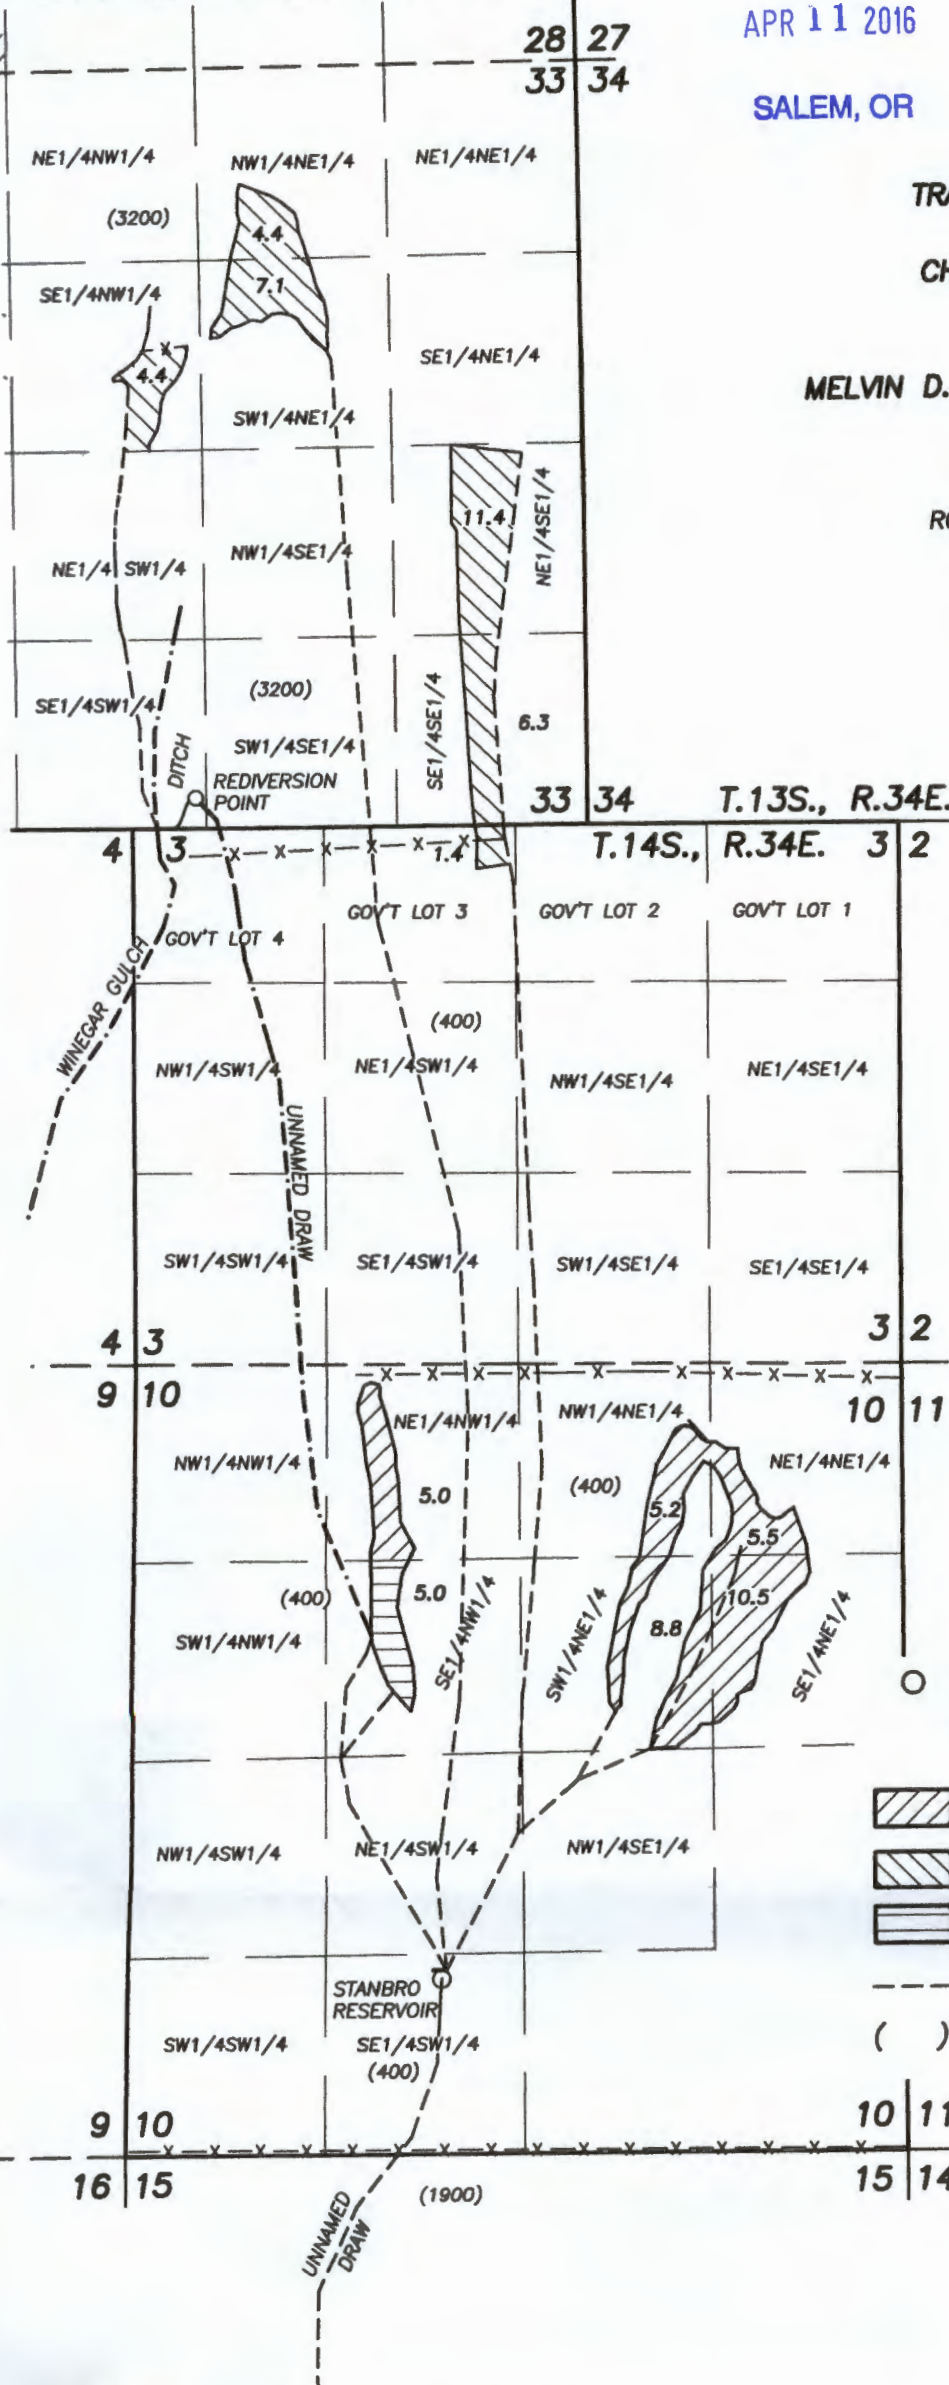

SCALE: 1" = 1320'

- Legend for symbols: AUTHORIZED POD- STANBRO RESERVOIR, PROPOSED FROM LANDS - C-4931, PROPOSED TO LANDS - C-4391, REMAINING RIGHT - C-4391, DITCH, TAX LOT NO.

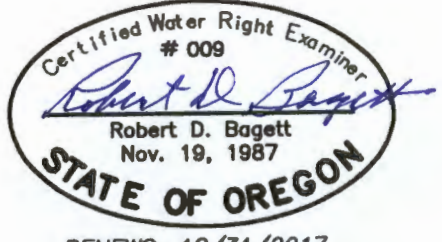

RENEWS: 12/31/2017

DISCLAIMER: THIS MAP IS NOT INTENDED TO PROVIDE LEGAL DIMENSIONS OR LOCATIONS OF PROPERTY BOUNDARY LINES.