


28 27  
33 34

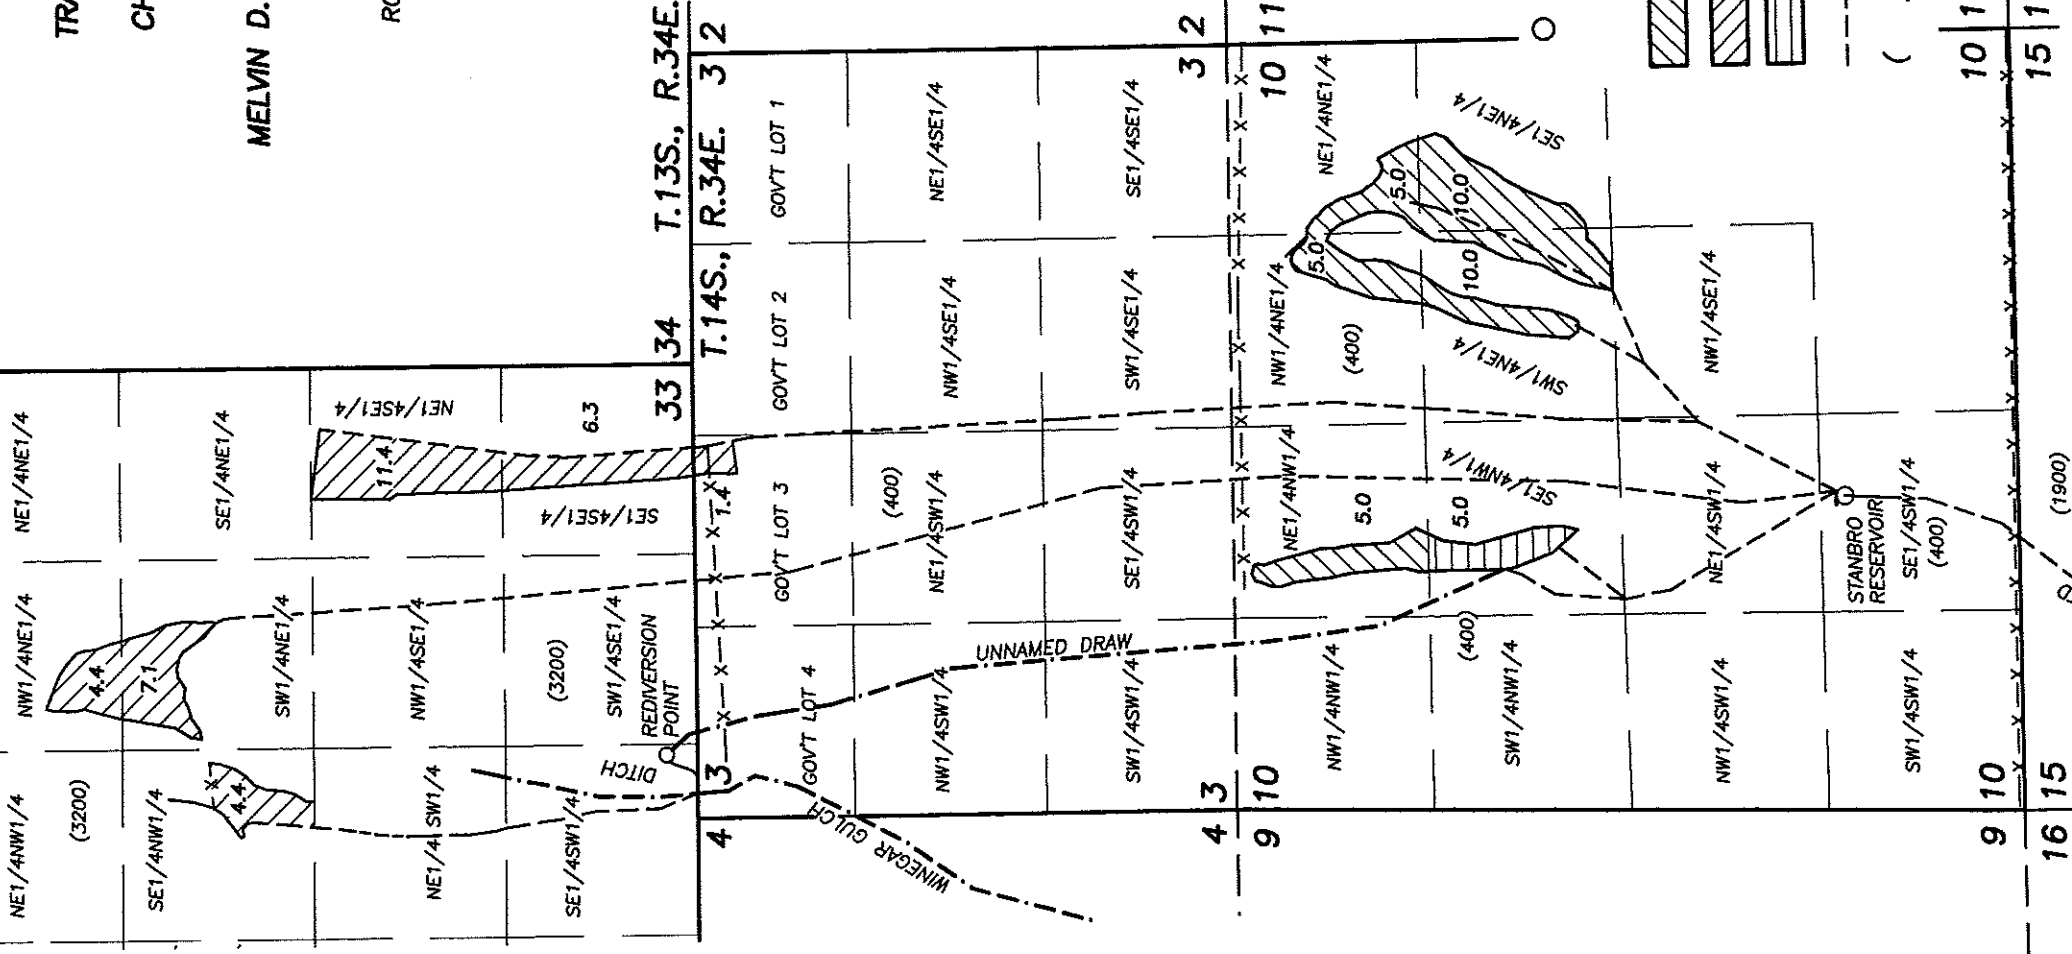

TRANSFER APPLICATION MAP  
FOR  
CHANGE IN PLACE OF USE

FOR  
MELVIN D. & JANET M. ZWEYGARDT TRUST


PREPARED BY:

ROBERT D. BAGETT, PLS, CWRE  
217 N. CANYON BLVD.  
JOHN DAY, OREGON  
(541) 575-1251

MARCH 28, 2016  
REVISED APRIL 28, 2016




SCALE: 1" = 1320'

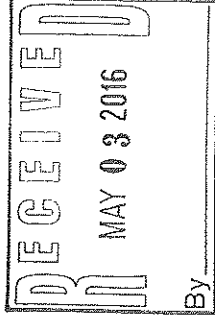

AUTHORIZED POD- STANBRO RESERVOIR  
6550 FT. NORTH & 2180 FT. EAST OF SW  
CORNER OF SECTION 15, T14S, R34E,  
FD. ALUMINUM CAPPED MONUMENT

- PROPOSED FROM LANDS - C-4931
- PROPOSED TO LANDS - C-4391
- REMAINING RIGHT - C-4391
- DITCH
- TAX LOT NO.

9 10 16 15 10 11  
15 14

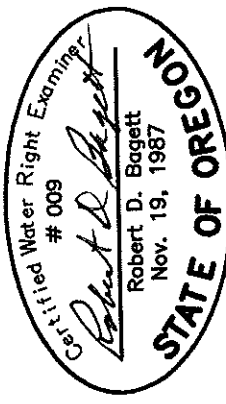

RENEWS: 12/31/2017

DISCLAIMER: THIS MAP IS NOT INTENDED TO PROVIDE LEGAL DIMENSIONS OR LOCATIONS OF PROPERTY BOUNDARY LINES.