










**Permit Amendment
Place of Use Map**

Permit S-50879


LEGEND

-  Point of Diversion (POD)
-  Authorized Place of Use (POU)
-  JWC Service Area Boundary
-  City Boundary
-  County Boundary
-  Roads
-  Railroads
-  Watercourses
-  Waterbodies

COPY


RECEIVED
NOV 17 2010
WATER RESOURCES DEPT
SALEM, OREGON


DISCLAIMER
This map was prepared for the purpose of identifying the location of a water right only and it is not intended to provide legal dimensions or location of property ownership lines.

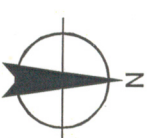

0 1 2 3
1 inch equals 2 miles

MAP NOTES:
Projection: Oregon State Plane North Zone
Datum: North American Datum of 1983
Date: October 20, 2010
Data Sources: OWRD, METRO

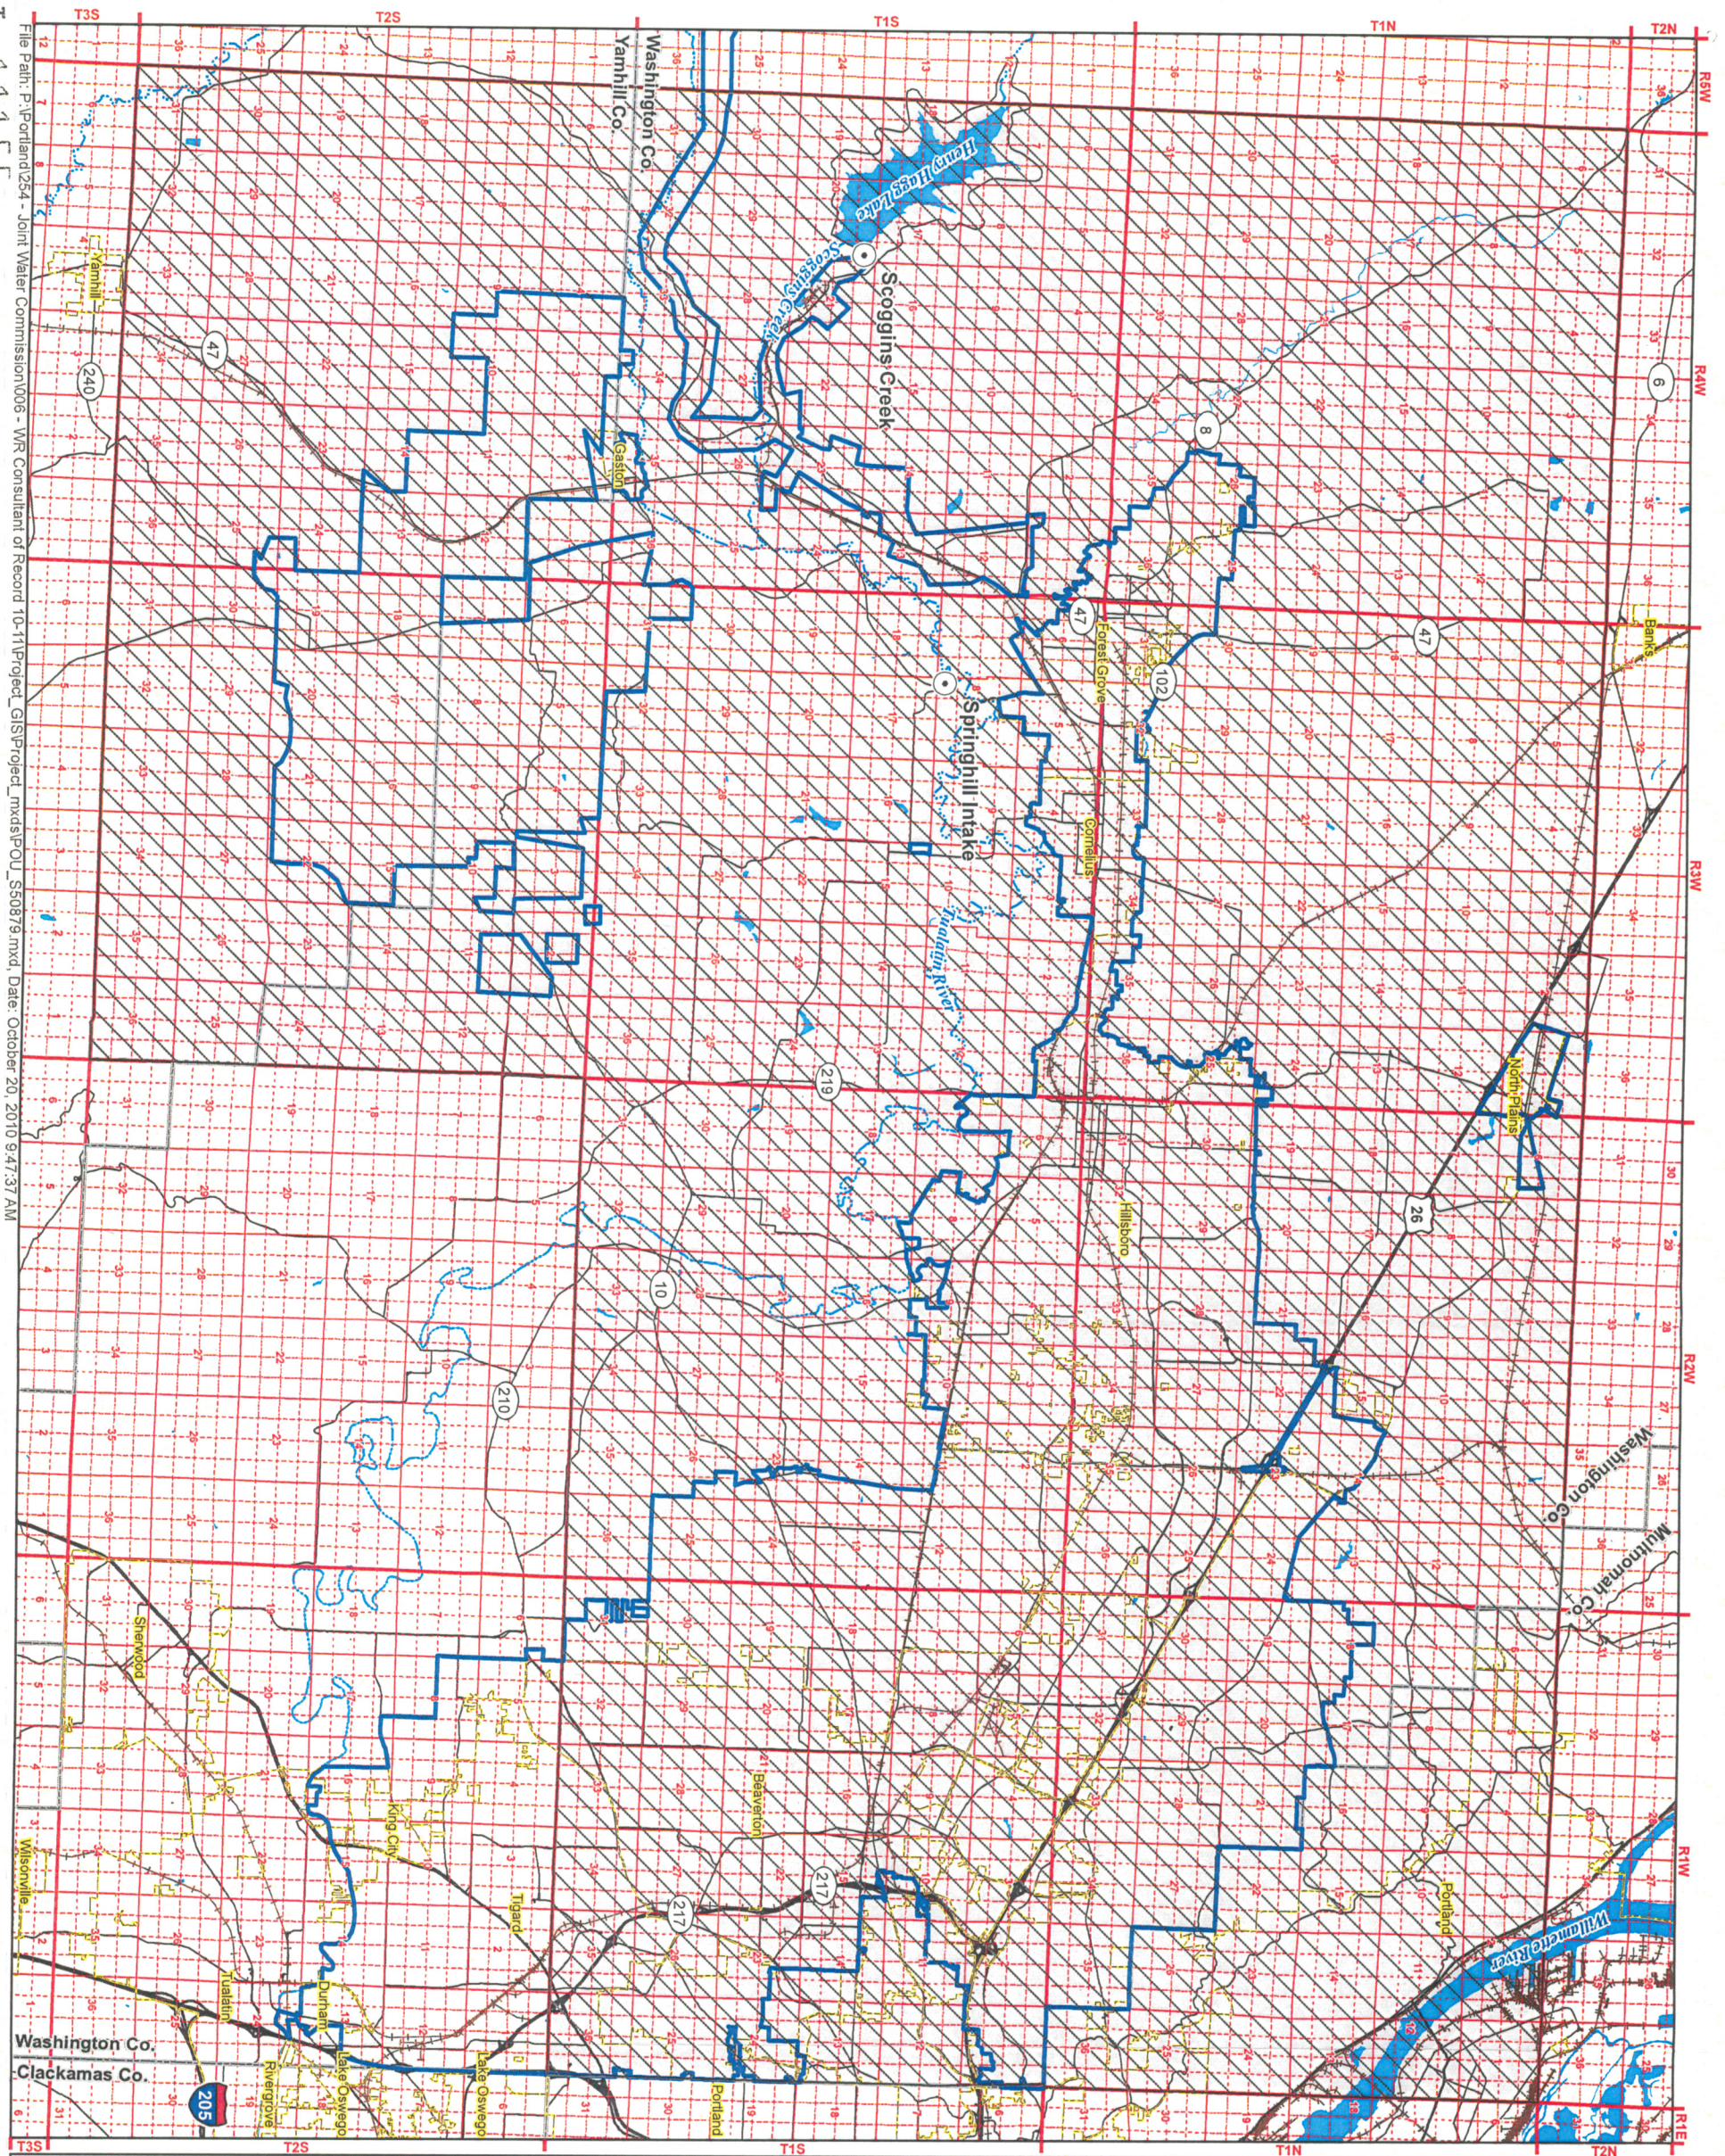

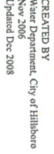


CREATED BY
Water Department, City of Hillsboro
Updated Dec. 2008

DATE: 8/20/08
Hillsboro, Current as of December, 2007
Forest Grove, Current as of May 2008
TWVD, Current as of December, 2007
Tualatin Valley Water District, Current as of August 2008
Beaverton, Current as of January 2008
Tigard, Current as of January 2008


DISCLAIMERS
This product is for informational purposes only and does not constitute a contract. The information is provided as a general overview of the water system. The information is not intended to be used as a basis for any legal action. 

JOINT WATER COMMISSION AREAS
WATER SOURCES AND SERVICE AREAS

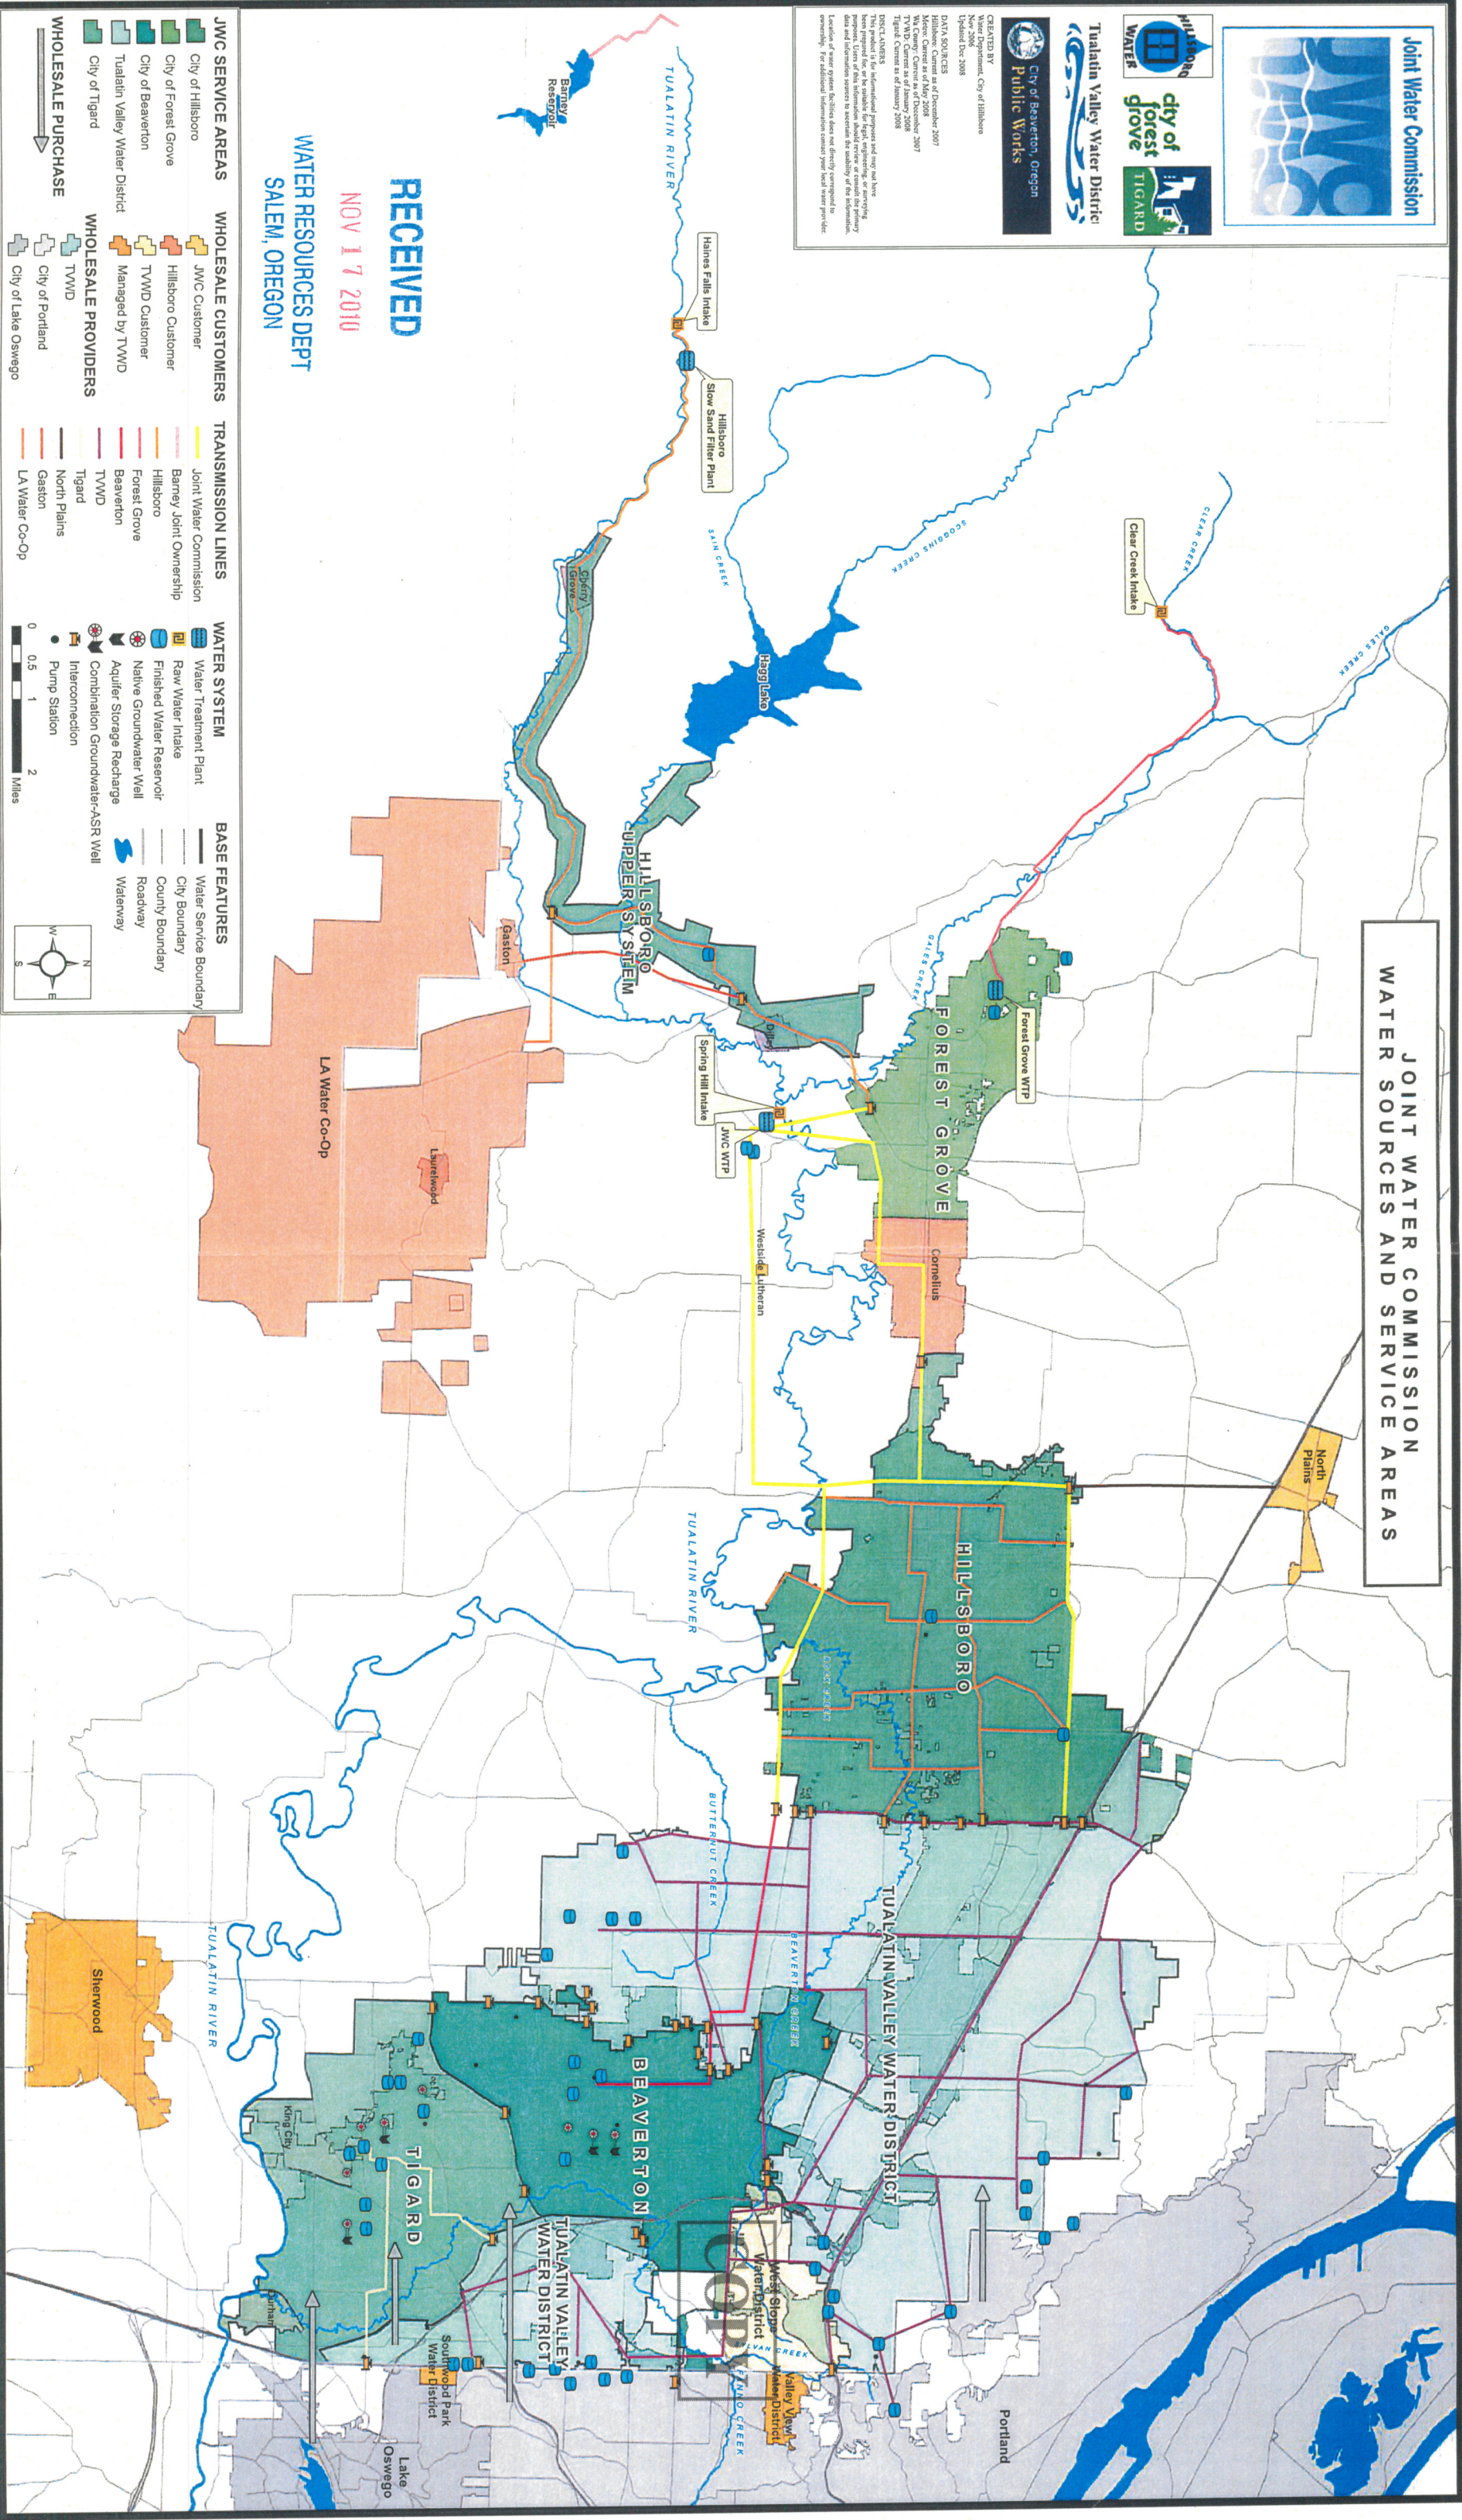

RECEIVED
NOV 17 2010
WATER RESOURCES DEPT
SALEM, OREGON

- JWC SERVICE AREAS**
 - City of Hillsboro
 - City of Forest Grove
 - City of Beaverton
 - Tualatin Valley Water District
 - City of Tigard
- WHOLESALE PURCHASE**
 - City of Portland
 - City of Lake Oswego
- WHOLESALE CUSTOMERS**
 - JWC Customer
 - Hillsboro Customer
 - TVWD Customer
 - Managed by TVWD
- TRANSMISSION LINES**
 - Joint Water Commission
 - Barney Joint Ownership
 - Hillsboro
 - Forest Grove
 - Beaverton
 - TVWD
 - North Plains
 - Gaston
 - LA Water Co-Op
- WATER SYSTEM**
 - Water Treatment Plant
 - Raw Water Intake
 - Finished Water Reservoir
 - Native Groundwater Well
 - Aquifer Storage Recharge
 - Combination Groundwater-ASR Well
 - Interconnection
 - Pump Station
- BASE FEATURES**
 - Water Service Boundary
 - City Boundary
 - County Boundary
 - Roadway
 - Waterway

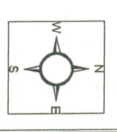






T 11155

Permit Amendment Point of Diversion Map

Permit S-50879

LEGEND

-  Authorized Point of Diversion (POD)
-  Proposed Point of Diversion (POD)
-  JWC Service Area Boundary

-  Roads
-  Railroads
-  Watercourses
-  Waterbodies





POD LOCATION DESCRIPTIONS


- Scoggins Creek**
Located 707 feet South and 441 feet West from NE corner, Section 20, Township 1 South, Range 4 West, (W.M.)
- Springhill Intake**
Located 500 feet North and 410 feet East from SW corner, Section 8, Township 1 South, Range 3 West, (W.M.)

DISCLAIMER

This map was prepared for the purpose of identifying the location of a water right only and it is not intended to provide legal dimensions or location of property ownership lines.

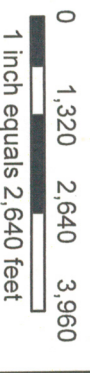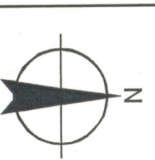

MAP NOTES:
 Projection: Oregon State Plane North Zone
 Datum: North American Datum of 1983
 Date: October 20, 2010
 Data Sources: OWRD, METRO

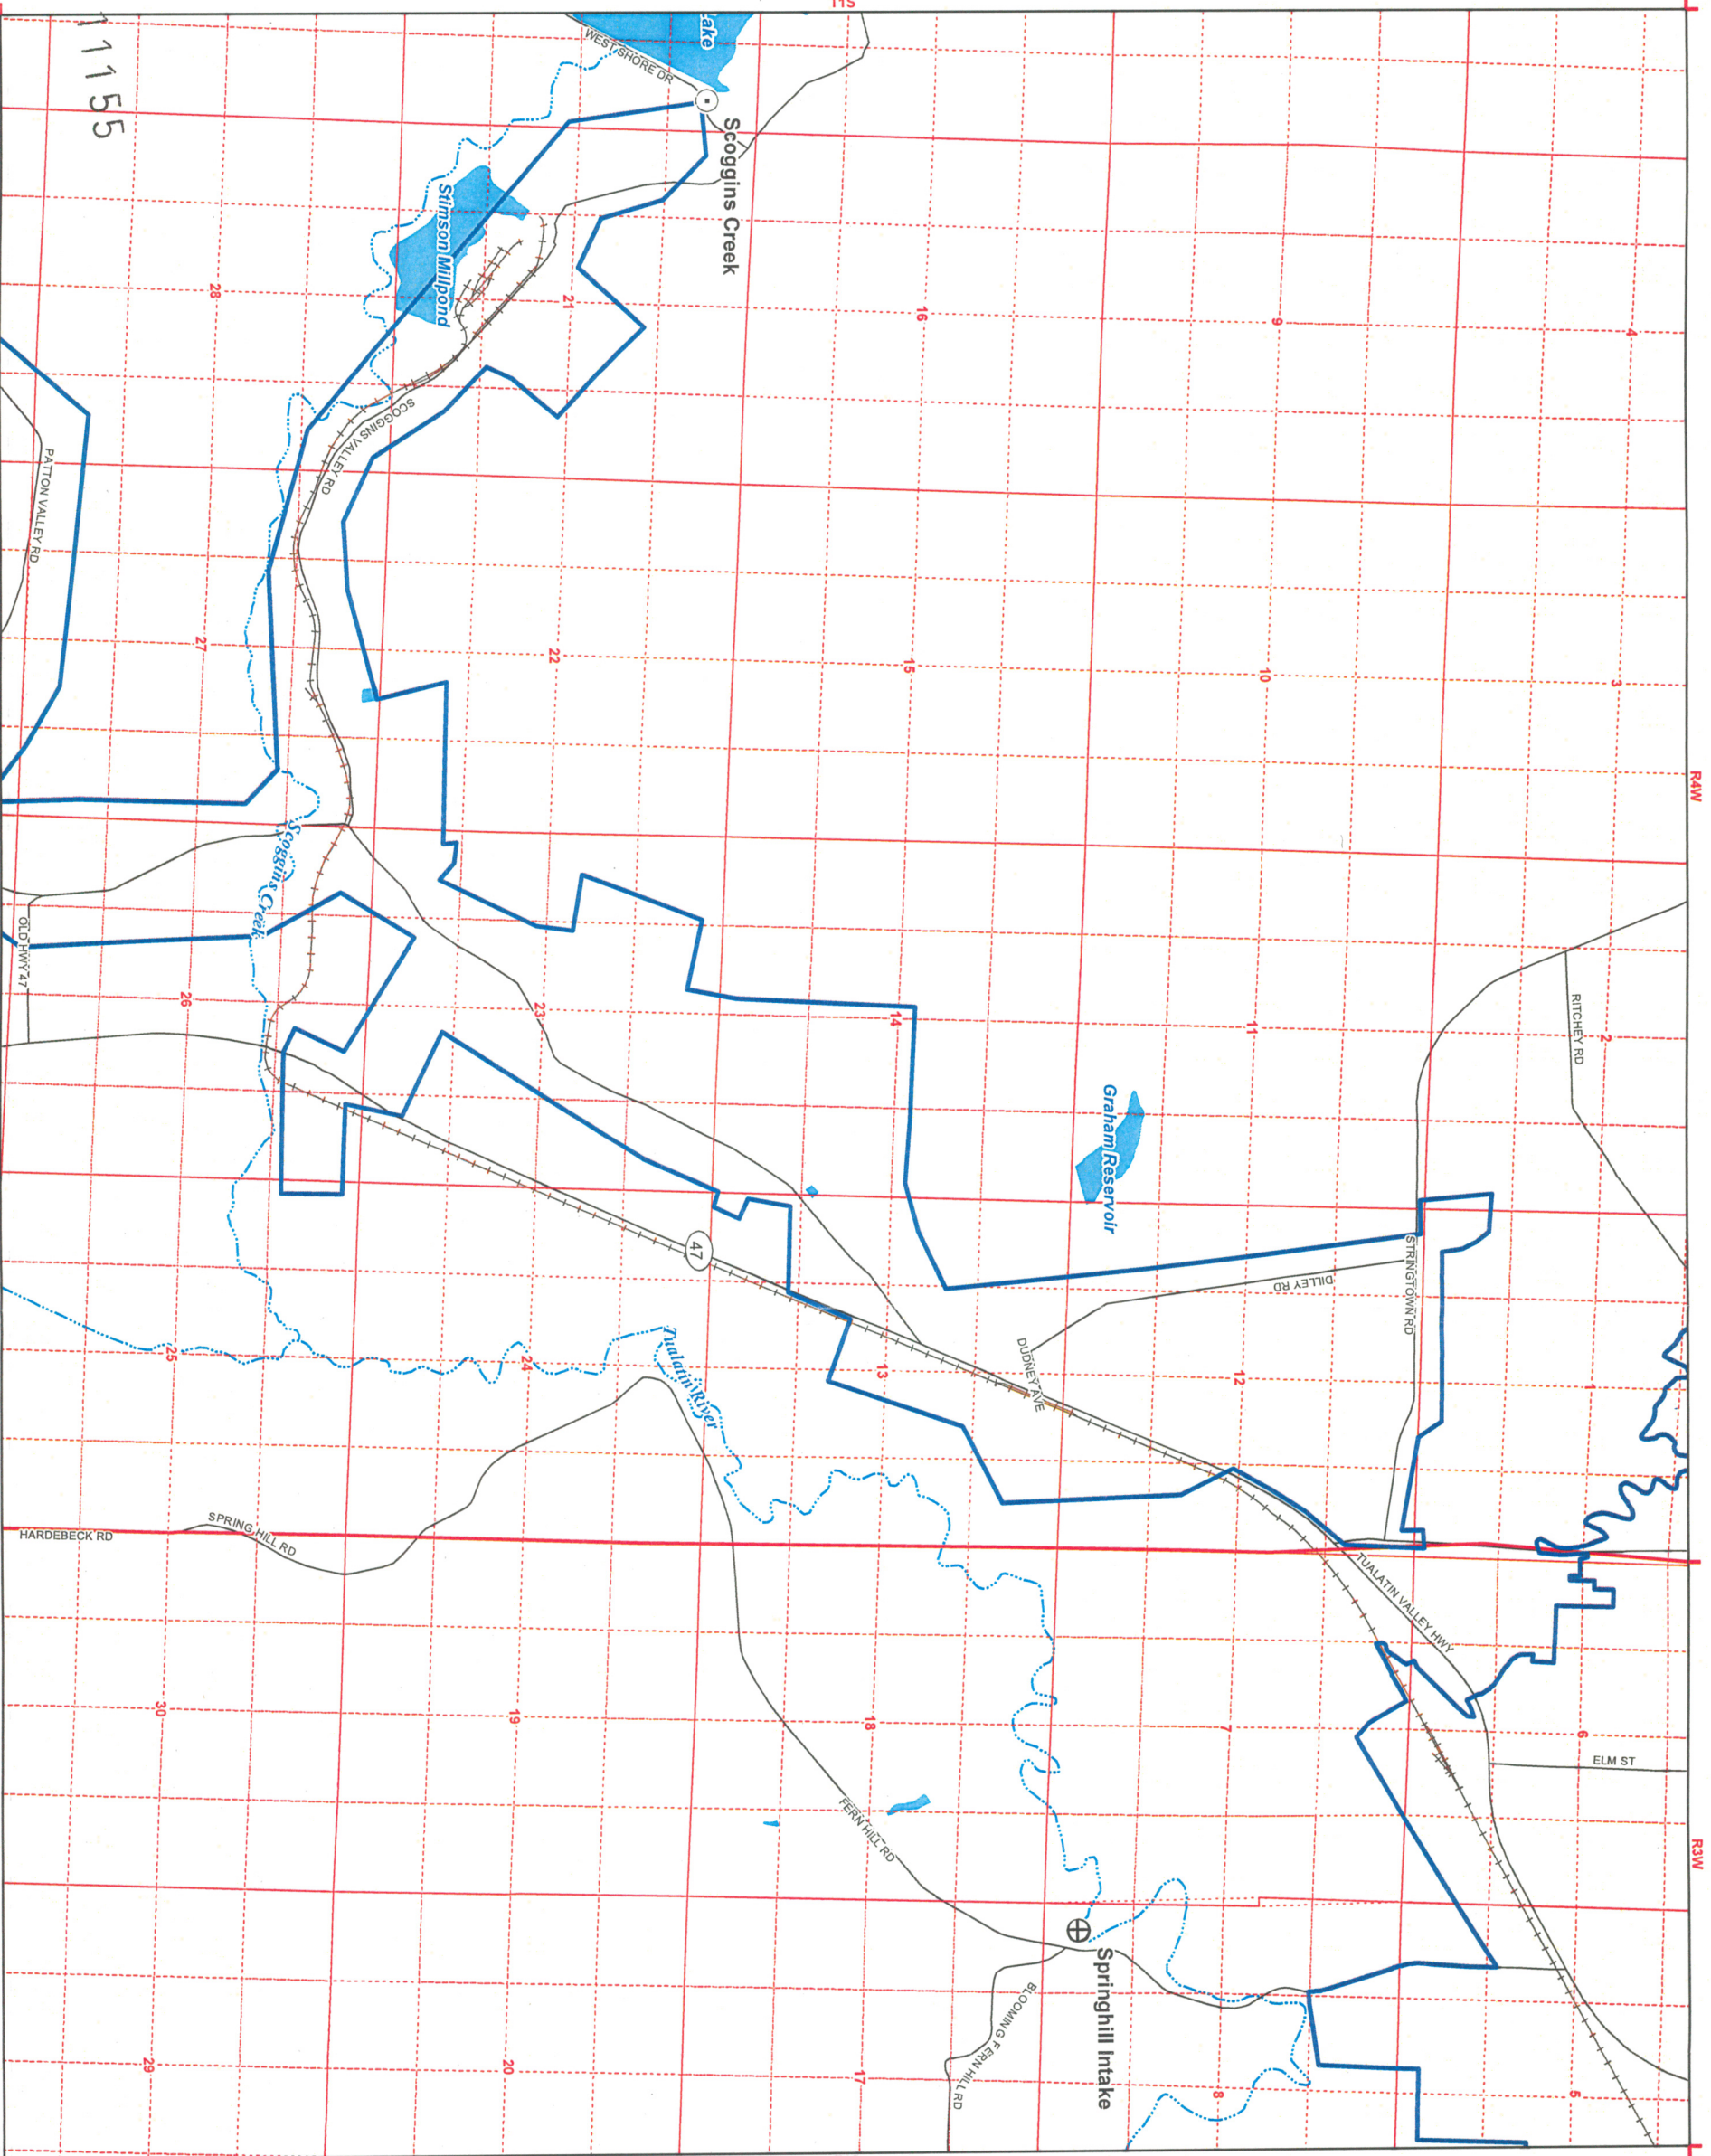

File Path: P:\Portland\254 - Joint Water Commission\006 - WR Consultant of Record 10-11\Project_GIS\Project_mxd\POD_S50879.mxd, Date: October 20, 2010 9:22:45 AM

T 11155