
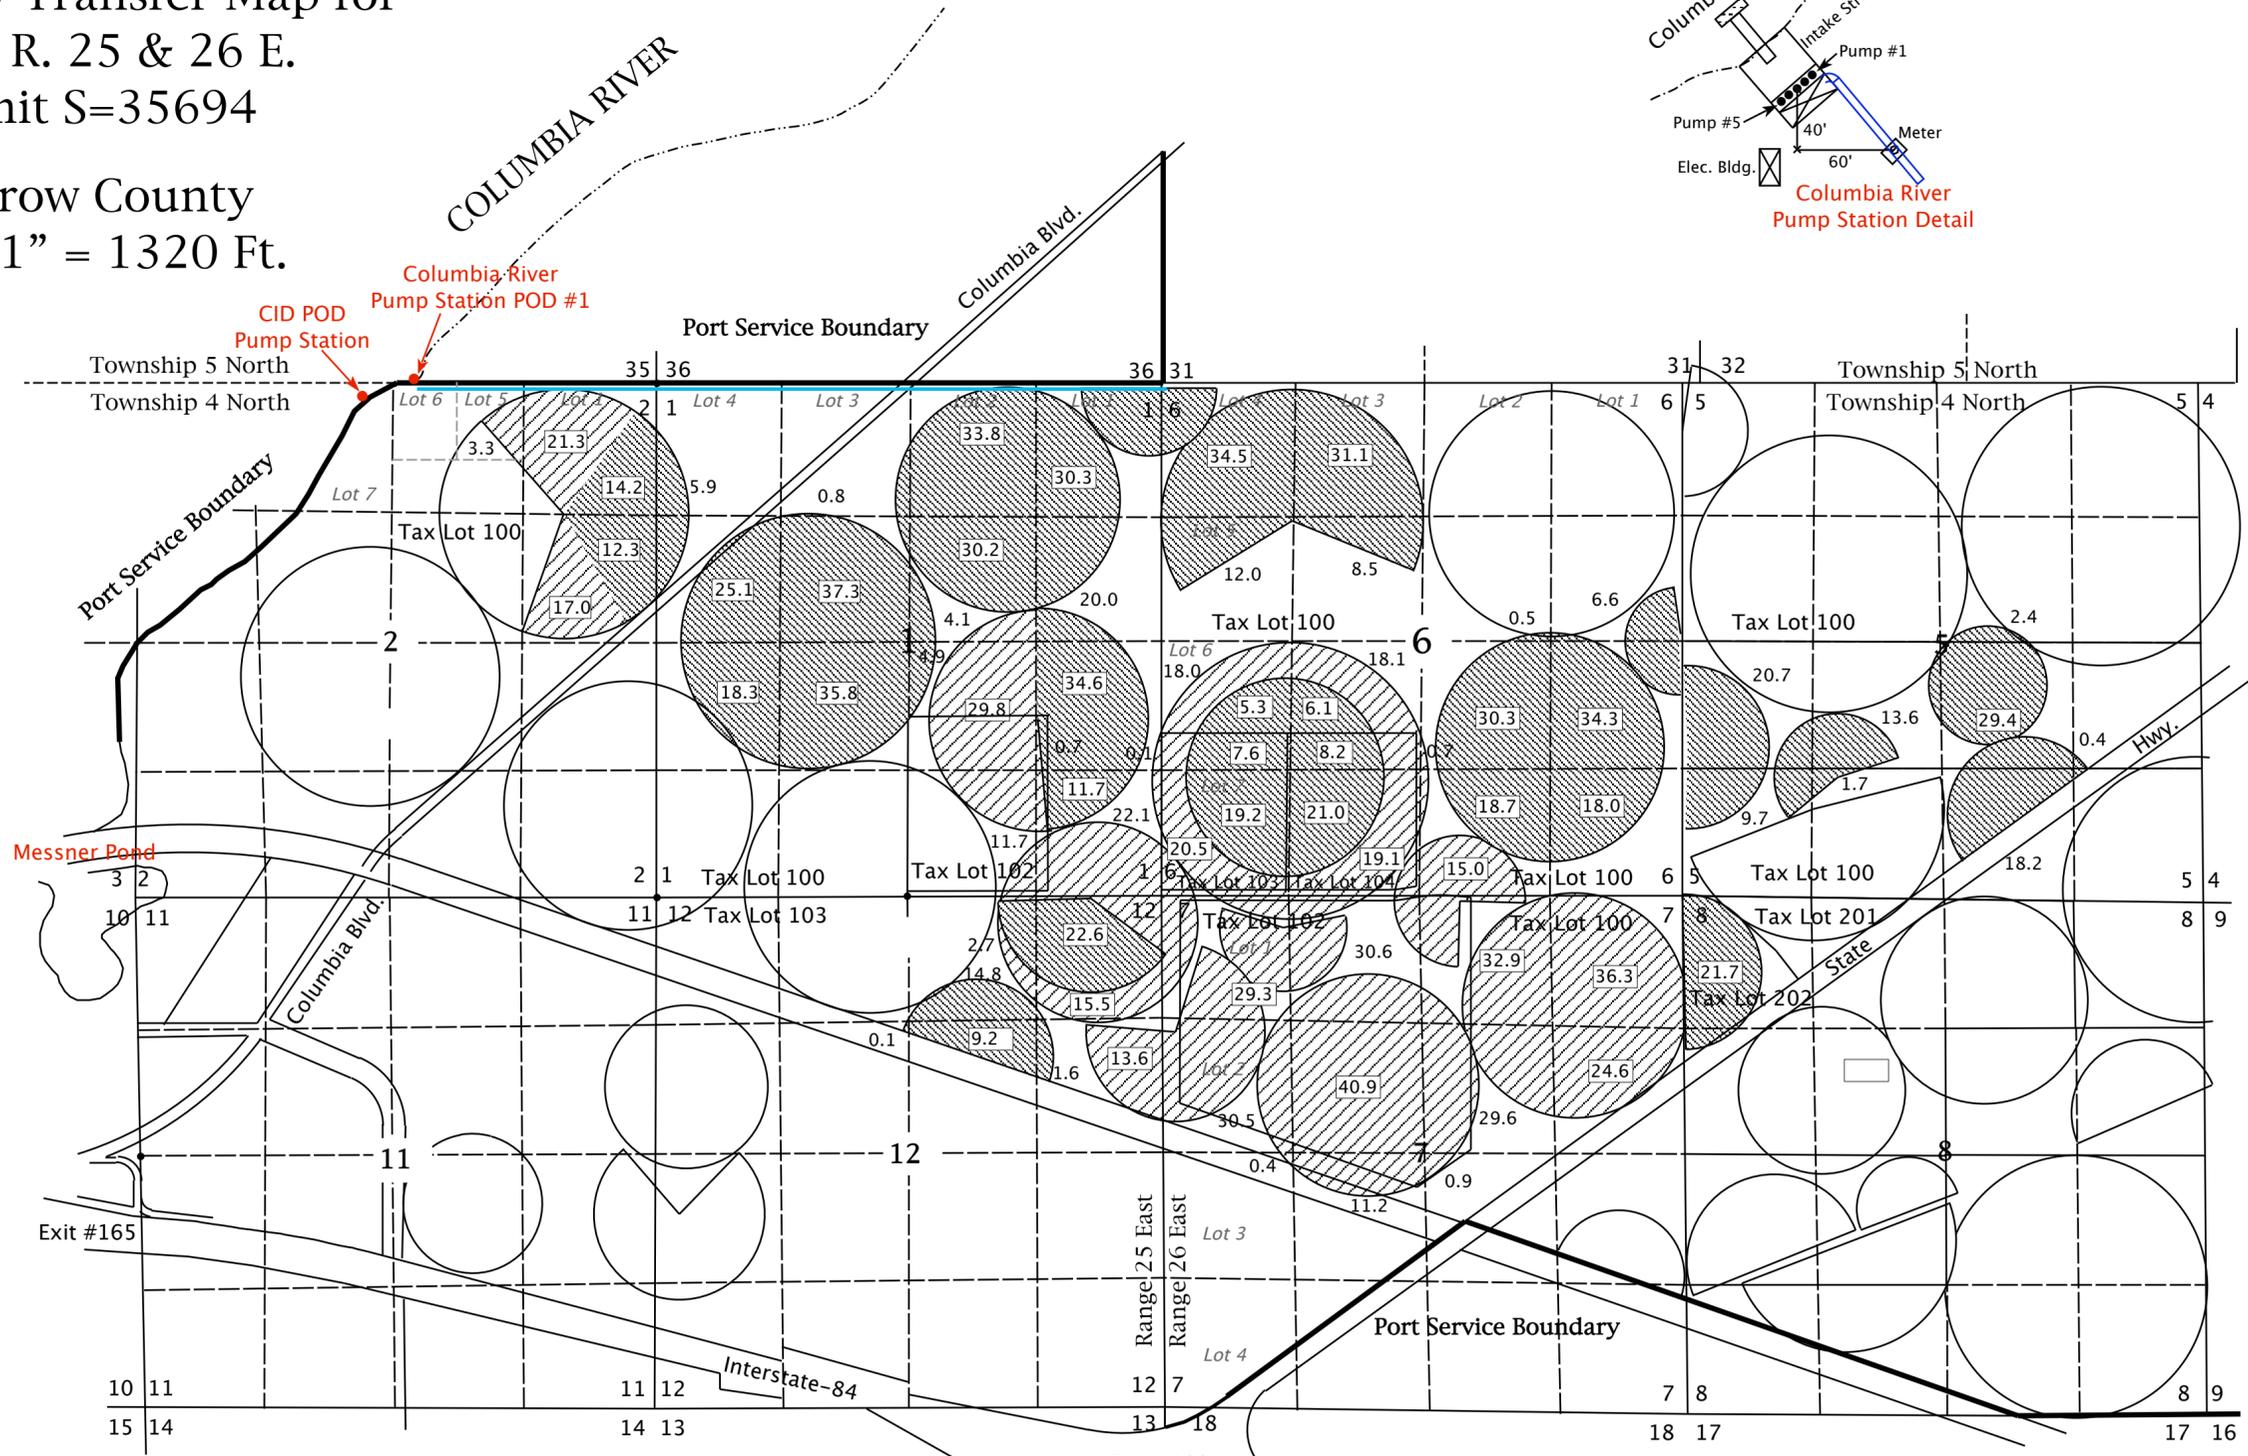


PORT OF MORROW
 Temporary Transfer Map for
 T. 4N, R. 25 & 26 E.
 Permit S=35694

Morrow County
 Scale 1" = 1320 Ft.

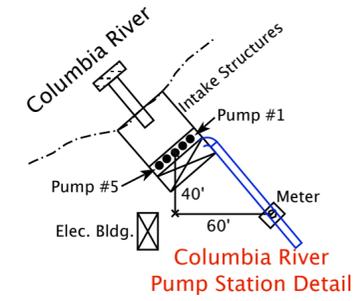

- Permit #S-35694 at this Location
Columbia River P.S., POD #1
- Permit #S-35694 Transferred From
This Location,
Columbia River P.S., POD #1
& CID POD P.S.

Columbia River POD #1- Located 80 Ft. North & 2480 Ft. West from the Southeast Corner of Section 35, SW 1/4 of SE 1/4 of Section 35 - Township 5 North, Range 25 East, W.M.
 Lat. 45°51'52.9180" North, Long. 119°40'12.4232" West
 POD #1 Meter Located 40' South & 60' East of Pumps - Lat. 45°51'52.518" North, Long. 119°39'12.434" West

CID POD (Columbia Improvement District Pump Station) - Located 150 Ft. South & 2990 Ft. West from the Northeast Corner of Section 2, NE 1/4 of NW 1/4 of Section 2 - Township 4 North, Range 25 East, W.M.



ENGINEERING - LAND SURVEYING - WATER RIGHTS
R. V. McKINNIS ENGINEERING
 79980 Prindle Loop Road
 Hermiston, Oregon 97838
 (541) -567-2017

This Map is for the purpose of identifying the location of Water Rights only and is not intended to provide the legal dimensions or locations of property ownership lines.