
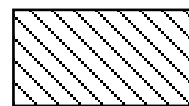


PORT OF MORROW
 Temporary Transfer Map for
 T. 3N, R. 26 & 27 E.
 Permit S=35694

Morrow County
 Scale 1" = 1320 Ft.

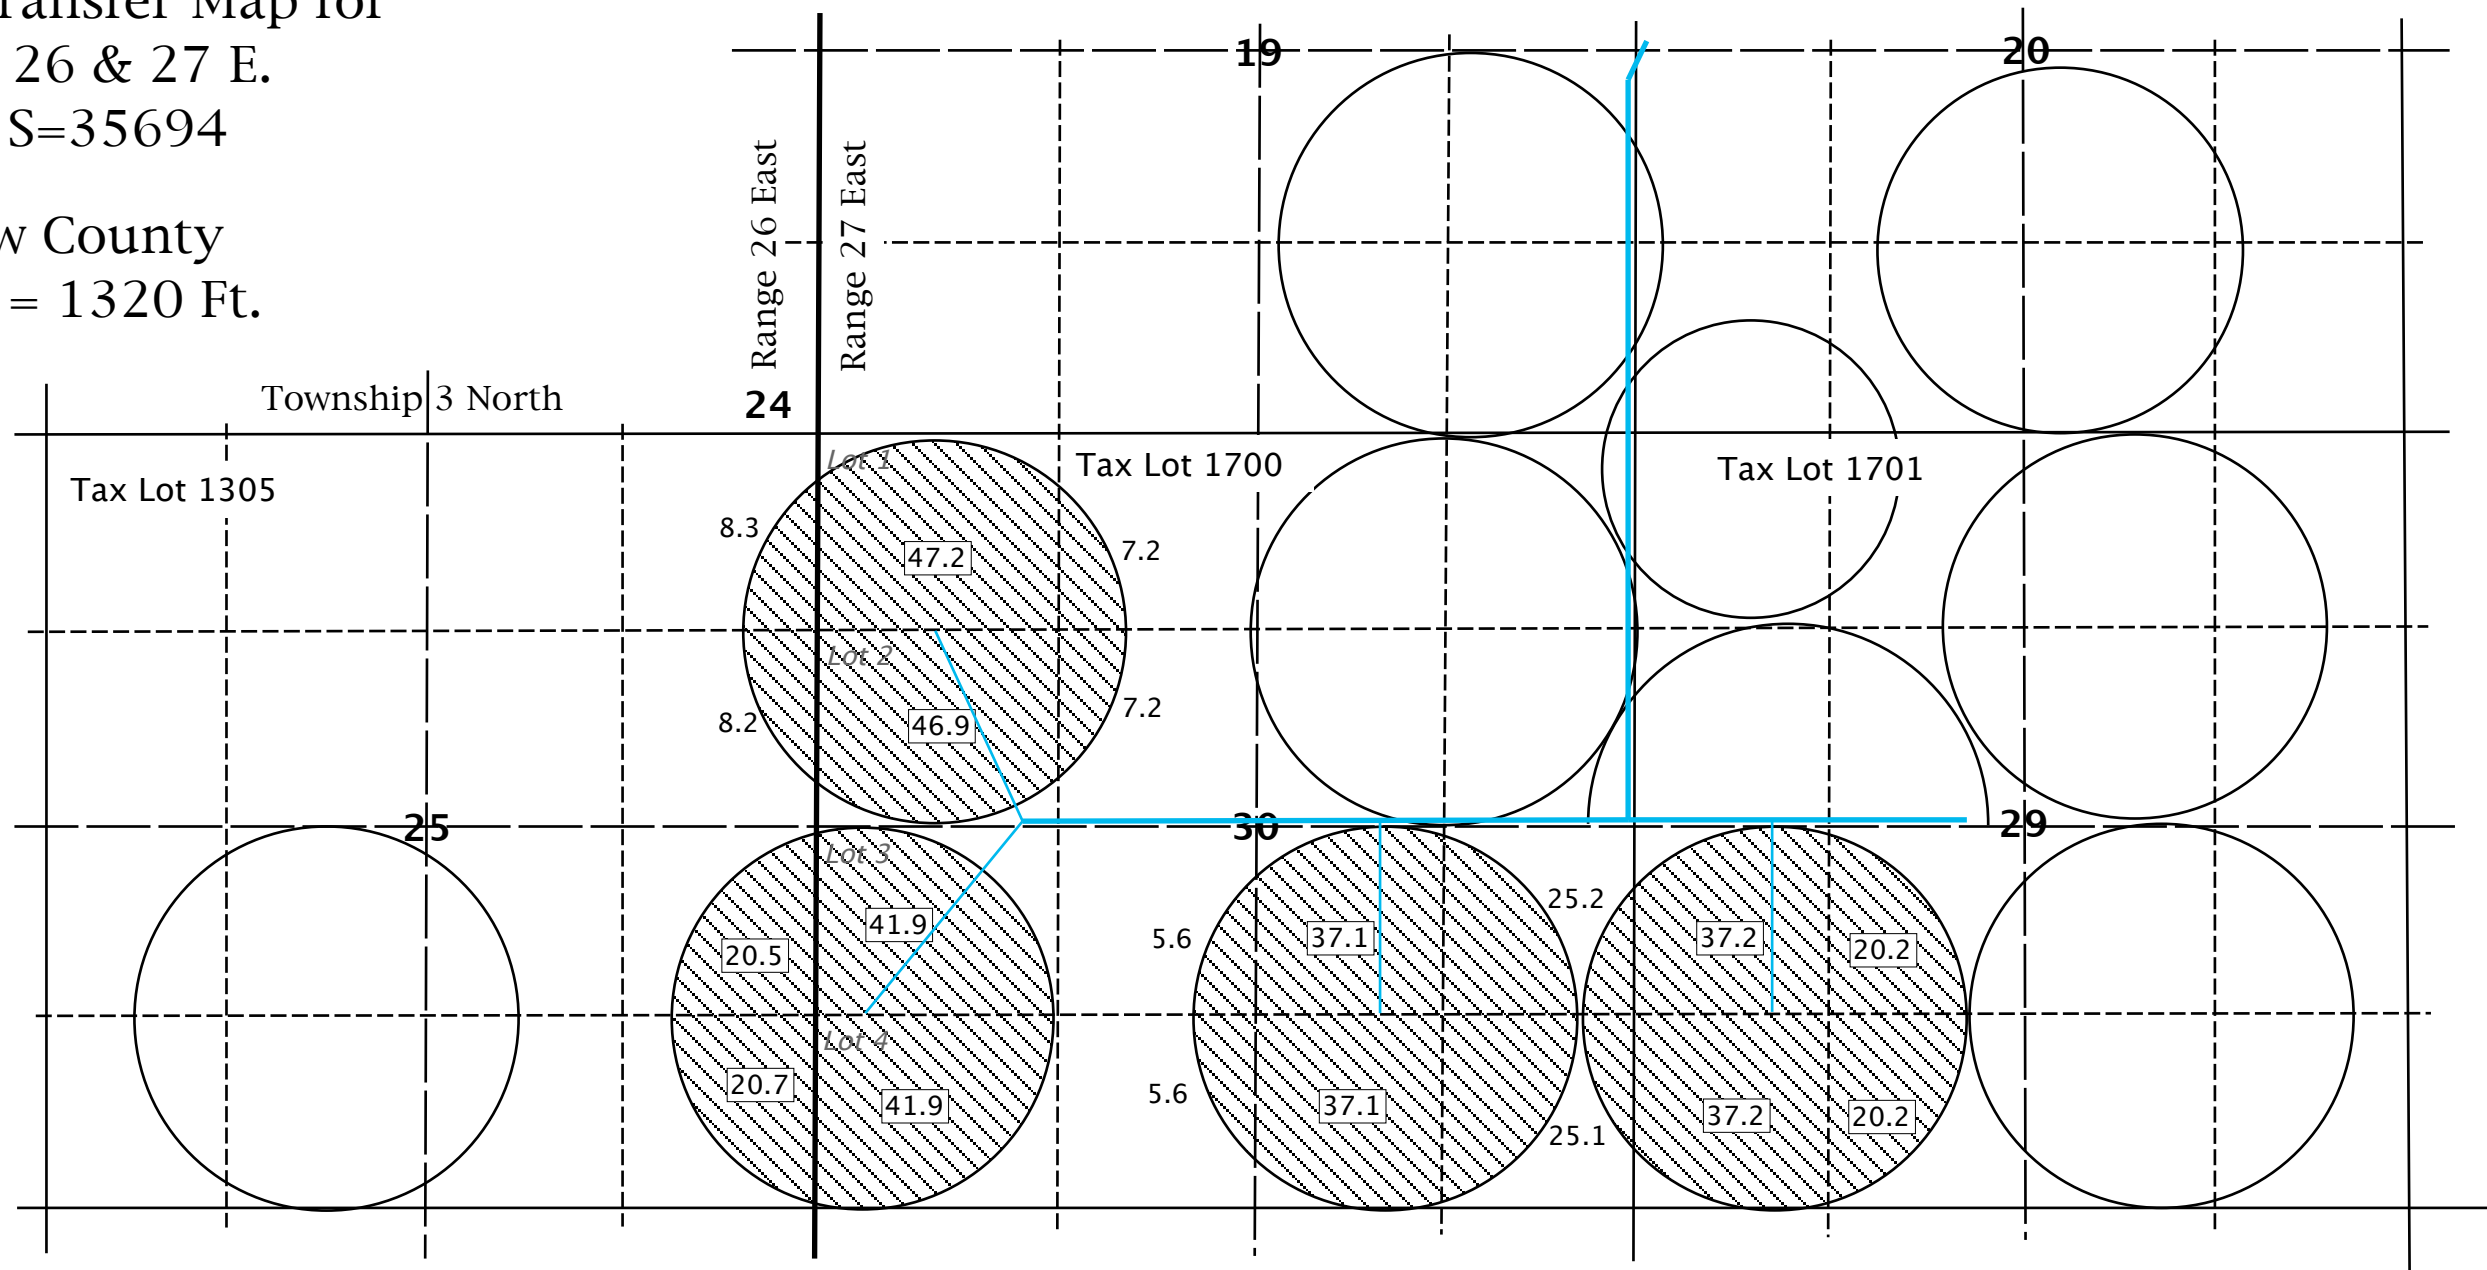

Permit #S-35694 Transferred To
 This Location,
 Columbia River CID POD

CID POD (Columbia Improvement District Pump Station) - Located 150 Ft. South & 2990 Ft. West from the
 Northeast Corner of Section 2, NE 1/4 of NW 1/4 of Section 2 - Township 4 North, Range 25 East, W.M.

This Map is for the purpose
 of identifying the location of
 Water Rights only and is not
 intended to provide the legal
 dimensions or locations of
 property ownership lines.



Rev. 03-20-2017

ENGINEERING - LAND SURVEYING - WATER RIGHTS
R. V. McKINNIS ENGINEERING
 79980 Prindle Loop Road
 Hermiston, Oregon 97838
 (541) -567-2017