

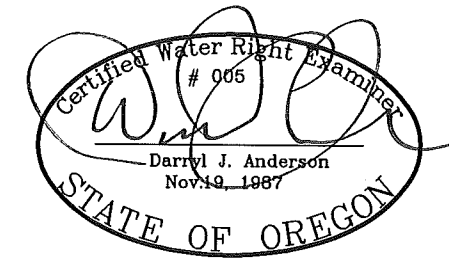


MAP TO ACCOMPANY SPLIT PERMIT APPLICATION FOR GROHS RANCH

SECTION 36,
TOWNSHIP 40 SOUTH RANGE 13 EAST
SECTIONS 1 & 13,
TOWNSHIP 41 SOUTH RANGE 13 EAST W.M.
KLAMATH COUNTY, OREGON

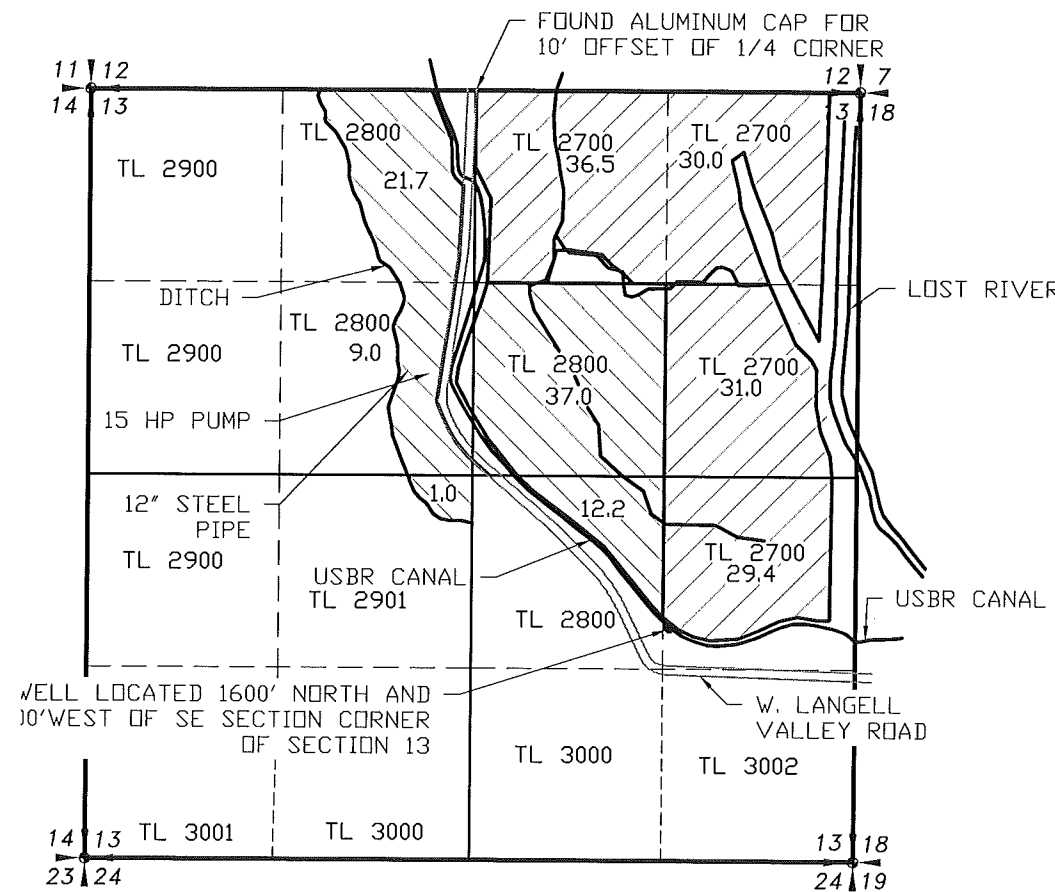

RENEWAL 12/31/17

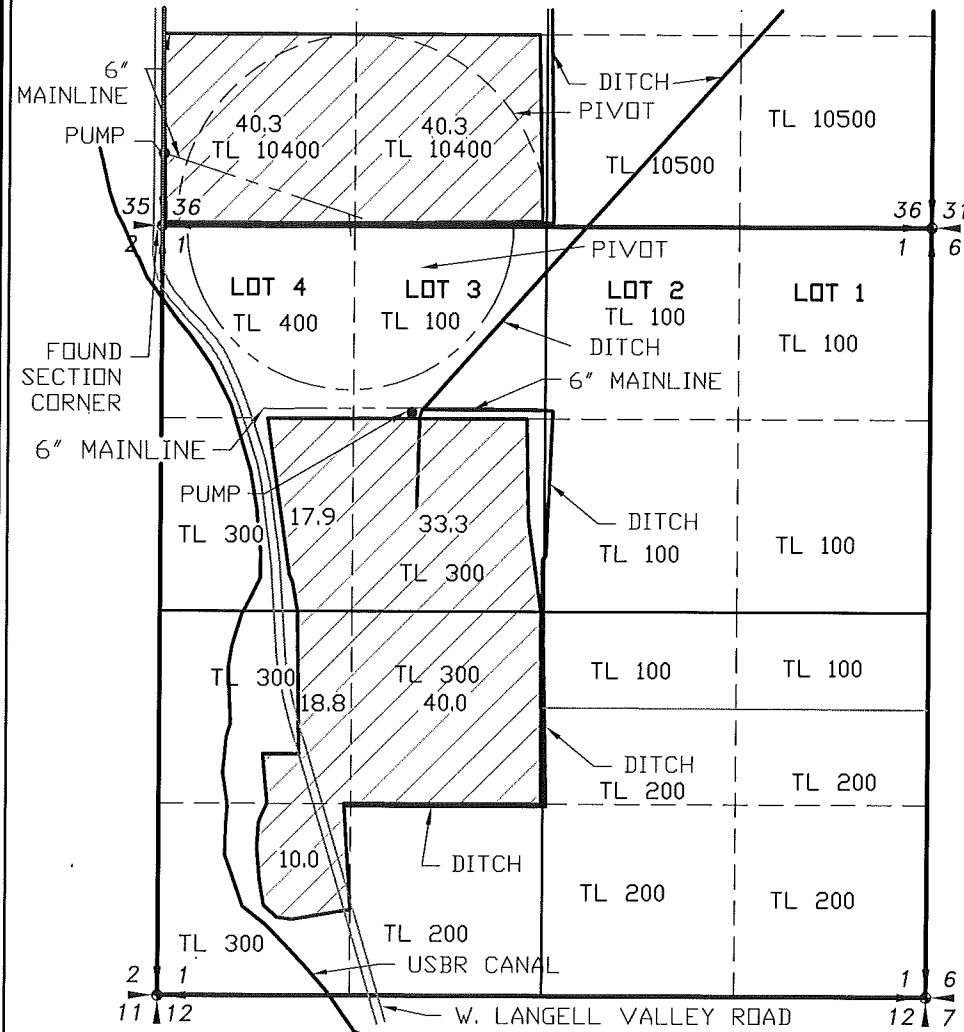

SCALE: 1"=1320'

LEGEND

- SECTION LINE
- 1/4 SECTION LINE
- 1/16 SECTION LINE
- IRRIGATION MAIN LINE
- DITCHES/CANALS
- A - GROHS RANCH
3.58 CFS
- B - HORTON
0.88 CFS

APPLICATION NO. G-13106

PERMIT NO. G-12462

NOTE:
PREPARATION OF THIS MAP IS FOR IDENTIFYING PROPOSED WATER RIGHTS ONLY. IT HAS NO INTENT TO PROVIDE LOCATIONS OR DIMENSIONS OF PROPERTY BOUNDARIES.

REVISION	BY

ANDERSON ENGINEERING AND SURVEYING, INC.
P.O. BOX 28
LAKEVIEW, OREGON 97630
(541) 947-4407 FAX: 947-2321
WWW.ANDERSONENGINEERING.COM

FOR:
GROHS RANCH
2101 W LANGELL VALLEY RD
BONANZA, OR 97623
(541) 545-6737

MAP TO ACCOMPANY
WATER RIGHT PERMIT SPLIT
PERMIT NO. G-12462

DATE:	11/25/15
SCALE:	1" = 1320'
DWG. BY:	R.C.
JOB:	2015-130
FILE:	2015-130
SHEET:	1