


T22S, R03W SECTIONS 17 & 18, WM

LANE COUNTY, OREGON

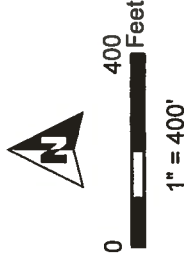


- Transfer OFF, IR (84375) & IS (90626)
- Section
- Tax Lot
- Quarter Quarter
- DLC Boundary
- DLC Corner
- Point of Diversion

RECEIVED BY OWNER

FEB 09 2017

SALEM, OR

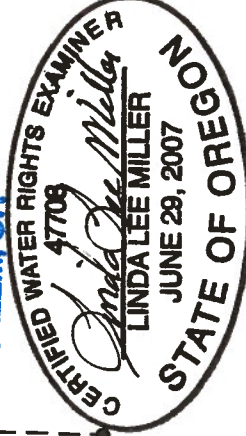


RENEWAL DATE 12/31/2018

WATER RIGHT SERVICES, LLC

PO BOX 1830, BEND, OR 97709

CCB# 197121 www.oregonwater.us

541-389-2837 JOHNSHORT@USA.COM

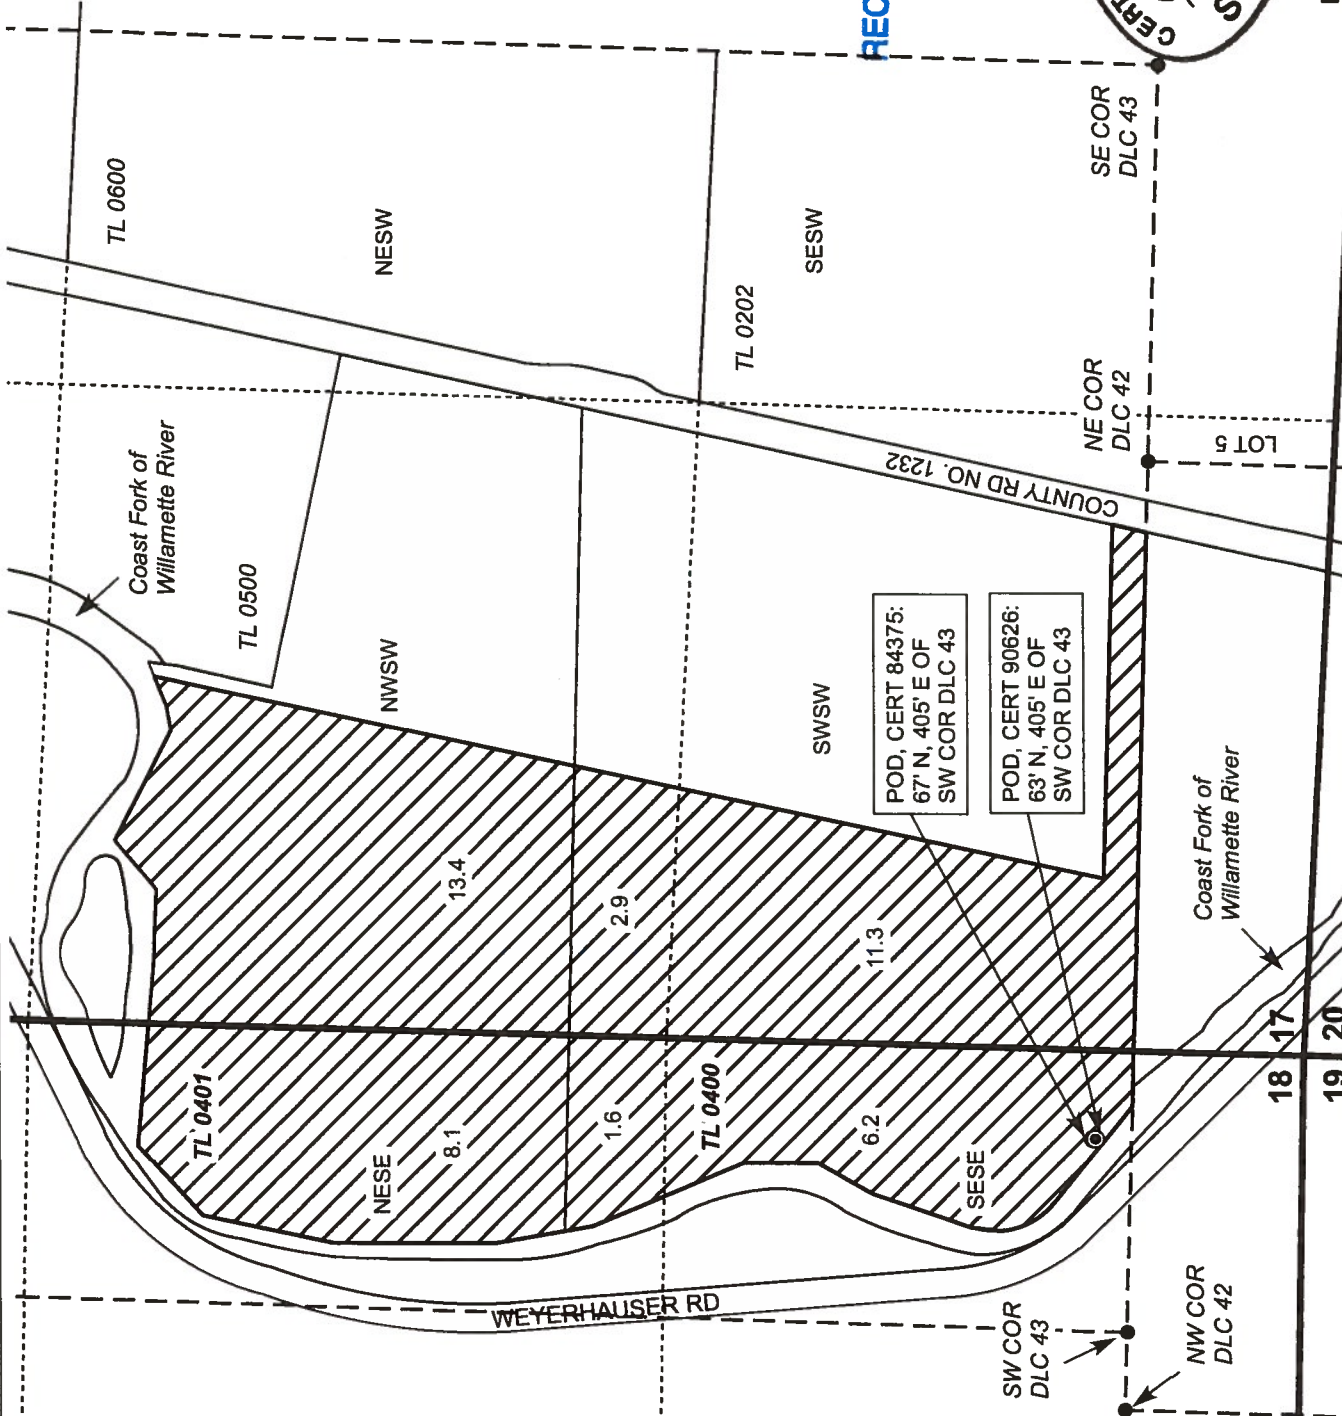

NOTE: THIS MAP IS NOT INTENDED TO
PROVIDE LEGAL DIMENSIONS OR LOCATIONS
OF PROPERTY OWNERSHIP LINES.

TRANSFER OFF MAP

Tom & Julie Johns

FEBRUARY 6, 2017

T22S, R03W SECTIONS 17 & 18, WM

LANE COUNTY, OREGON



0 400 Feet
1" = 400'

Transfer ON, Nursery Use

Section

Tax Lot

Quarter Quarter

DLC Boundary


DLC Corner

Point of Diversion

POD LOCATIONS:

POD 1: CERTIFICATE 84375:
67° N, 405' E OF SW COR DLC 43

POD 2: CERTIFICATE 90626:
63° N, 405' E OF SW COR DLC 43

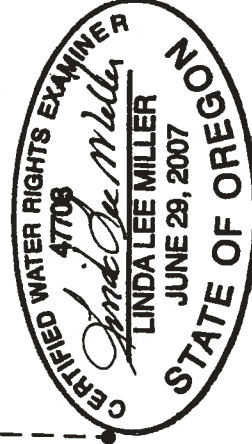


RENEWAL DATE 12/31/2018

WATER RIGHT SERVICES, LLC

PO BOX 1830, BEND, OR 97709

CCB# 197121 www.oregonwater.us

541-389-2837 JOHNSHORT@USA.COM

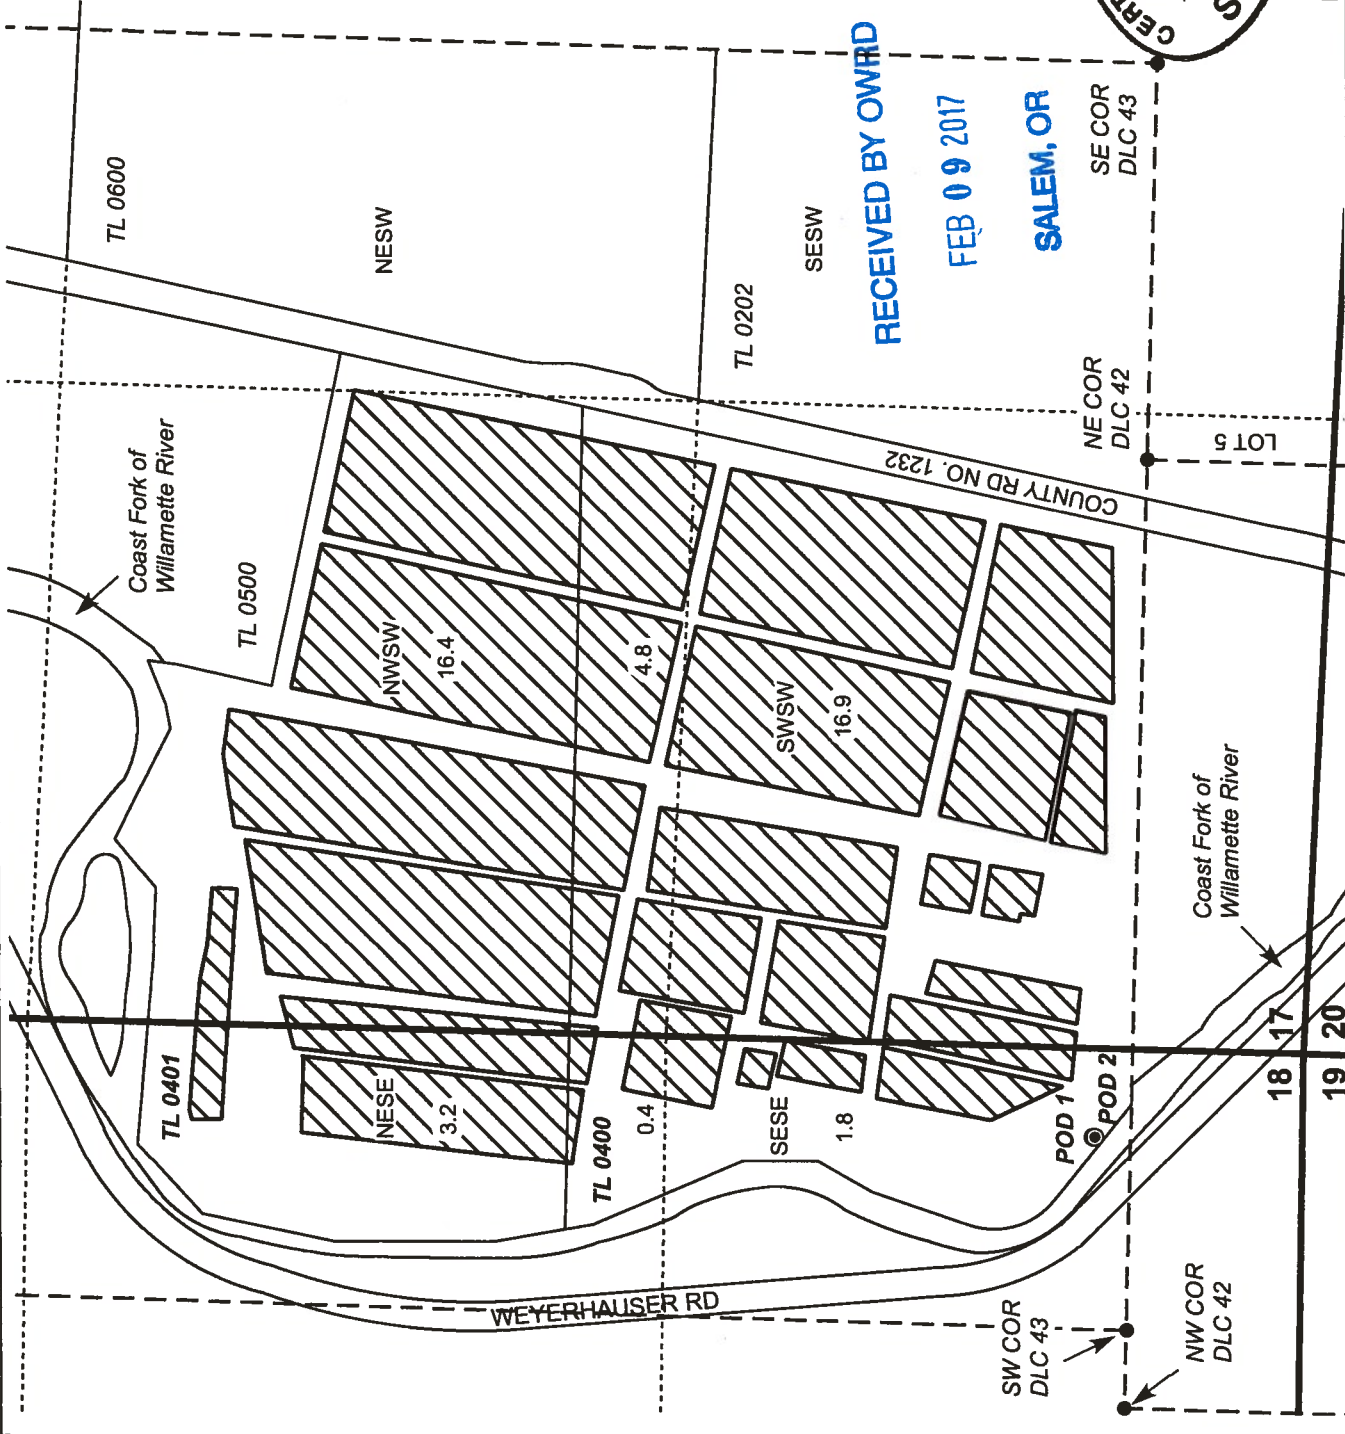

RECEIVED BY OWRD

FEB 09 2017

SALEM, OR

NOTE: THIS MAP IS NOT INTENDED TO
PROVIDE LEGAL DIMENSIONS OR LOCATIONS
OF PROPERTY OWNERSHIP LINES.

TRANSFER ON MAP

Tom & Julie Johns

FEBRUARY 5, 2017