








C & E Brentano Family LP Amended T-12858, Groundwater Registration Modification for GR-1377

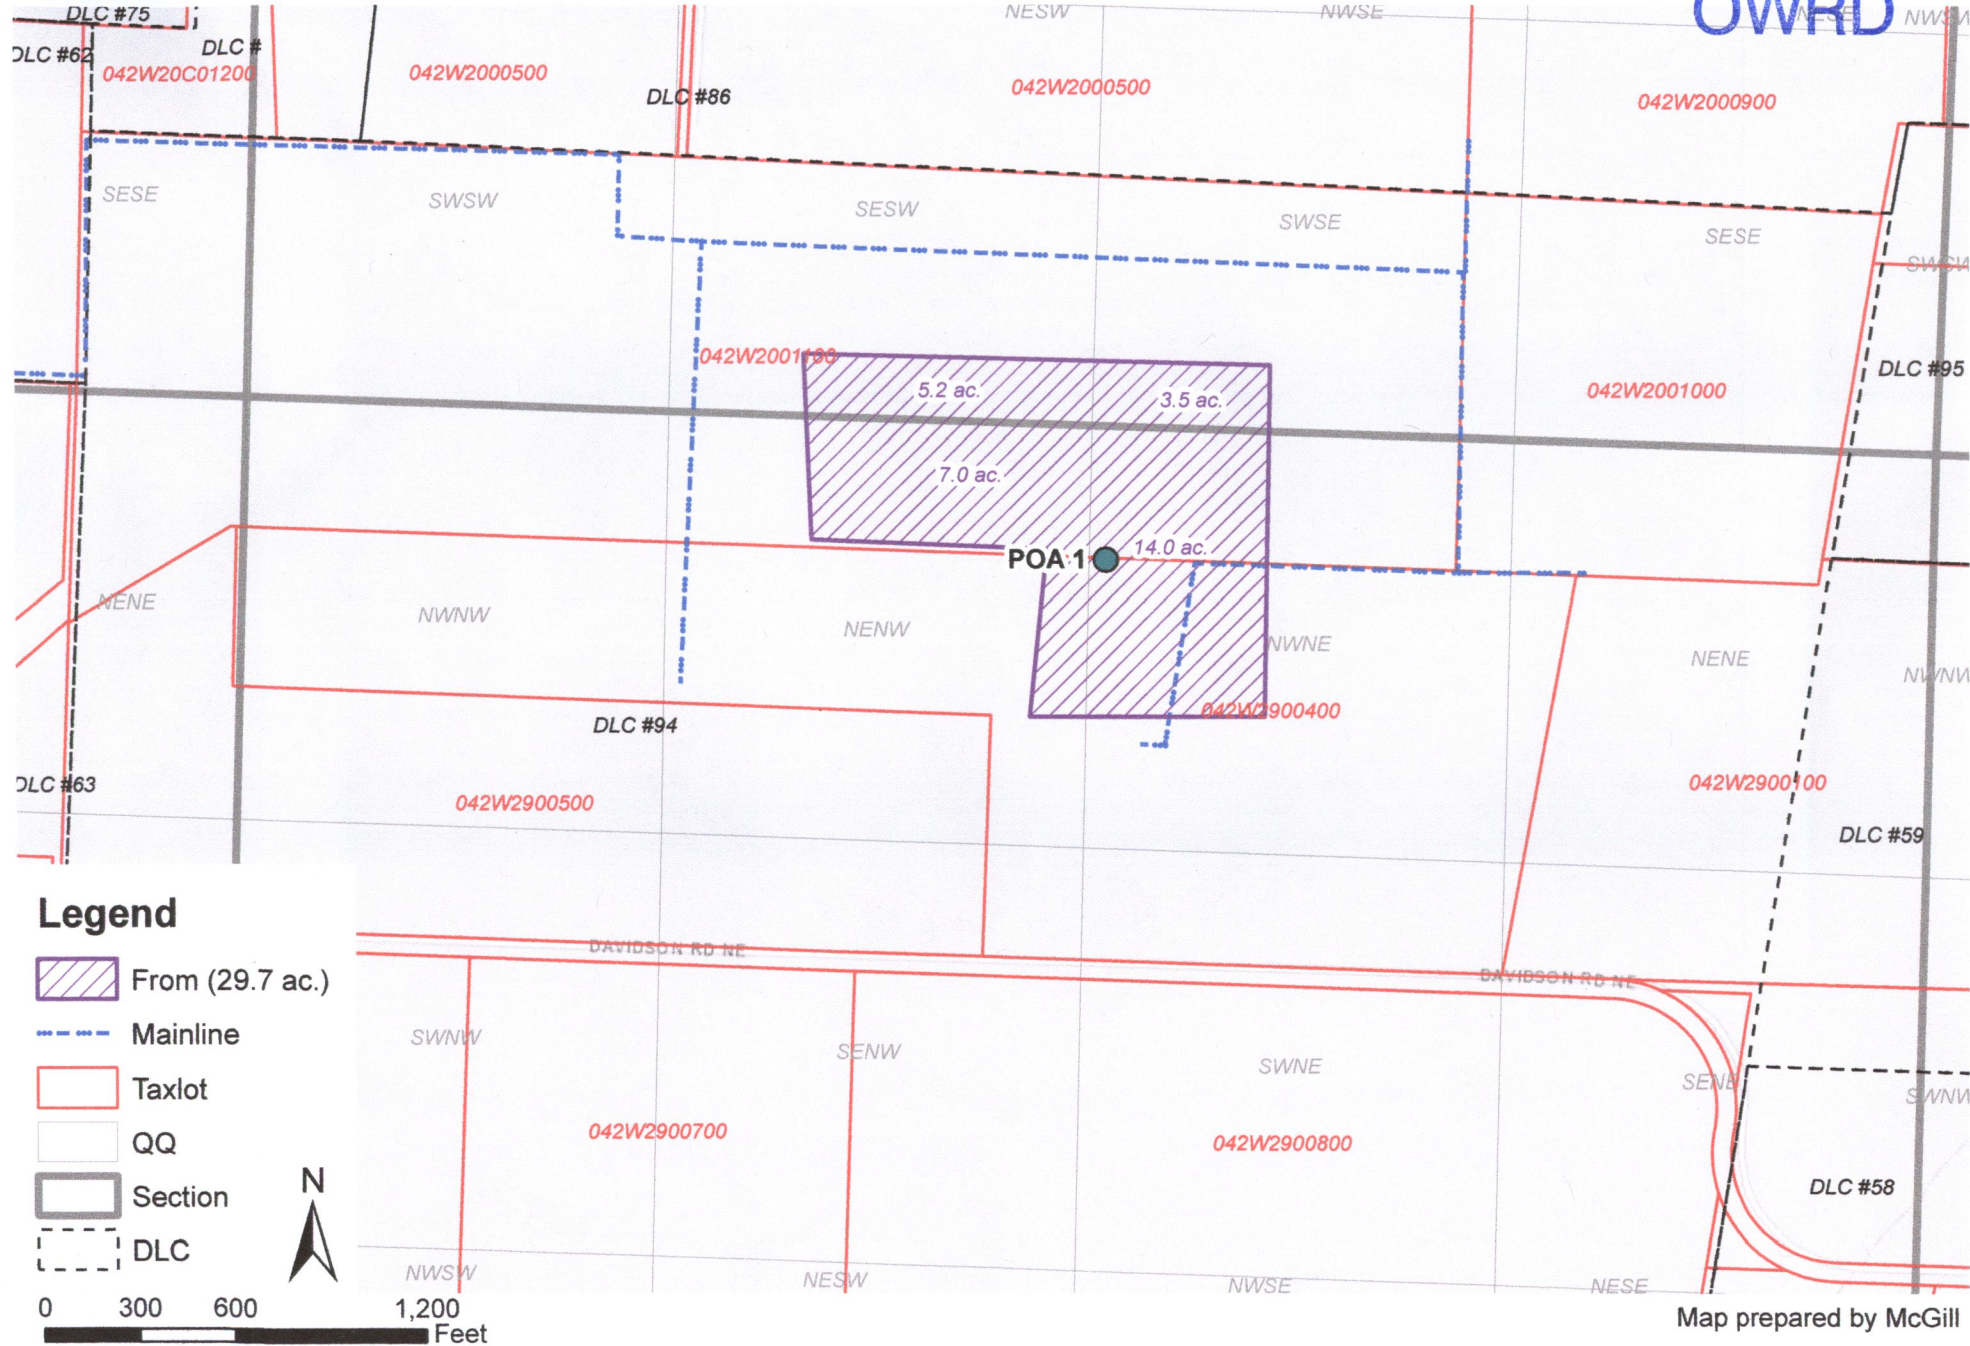

Legend

-  From (29.7 ac.)
-  Mainline
-  Taxlot
-  QQ
-  Section
-  DLC




0 300 600 1,200 Feet

MAR 21 2018

OWRD

C & E Brentano Family LP Amended T-12858, Groundwater Registration Modification for GR-1377

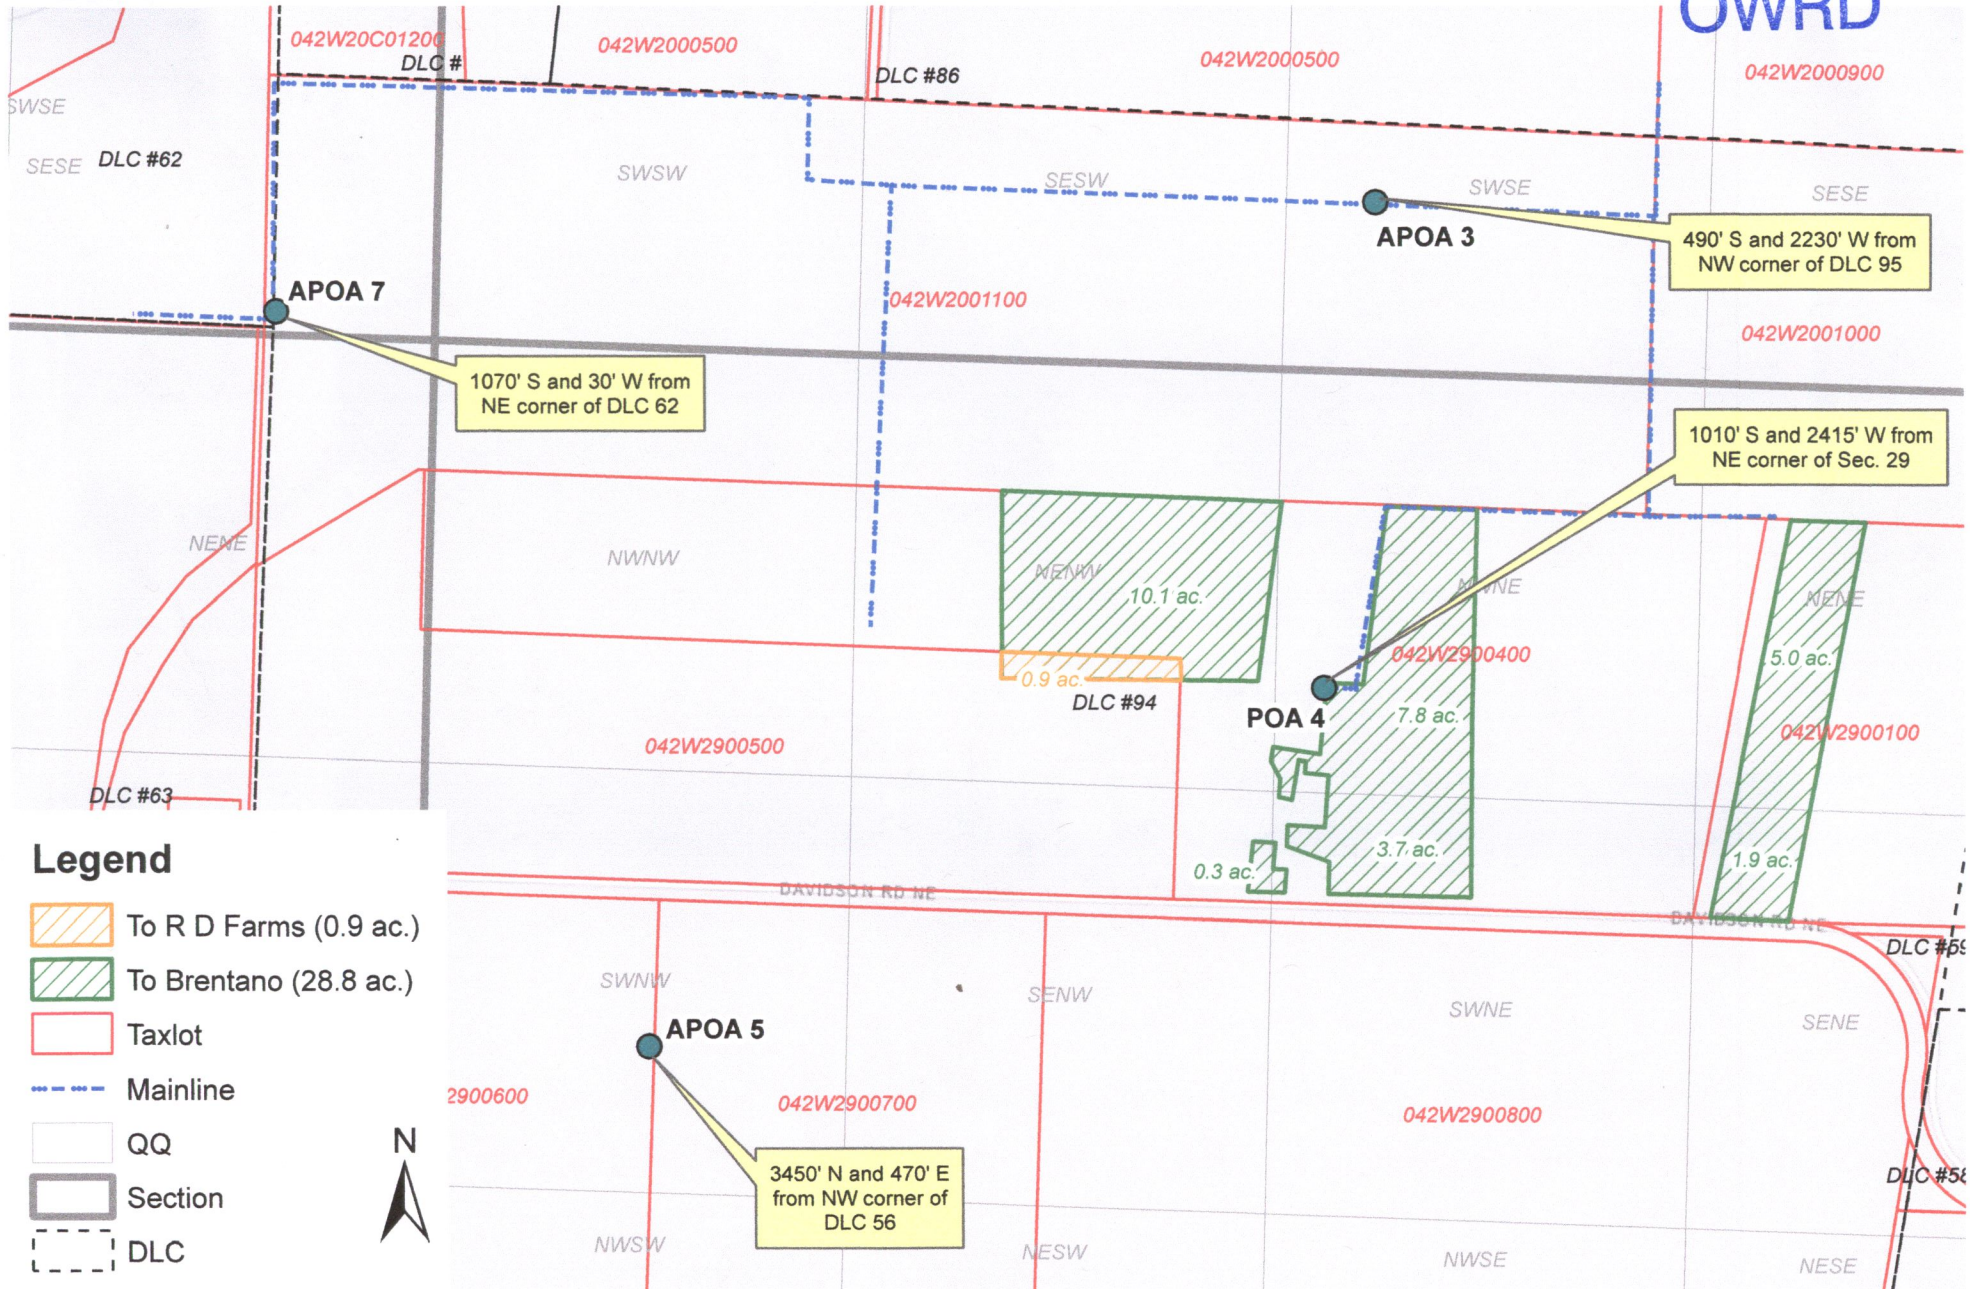

Legend

-  To R D Farms (0.9 ac.)
-  To Brentano (28.8 ac.)
-  Taxlot
-  Mainline
-  QQ
-  Section
-  DLC

