


Temporary Transfer - Certificate 87373
 Existing Place of Use
 Priority Date: February 25, 1977

Legend


- PLSS Township/Range
- PLSS Sections
- PLSS Quarter-quarters
- Tax Lot
- Major Roads
- Point of Diversion
- Existing Place of Use

0 200 400
 Feet
 1 inch = 400 feet

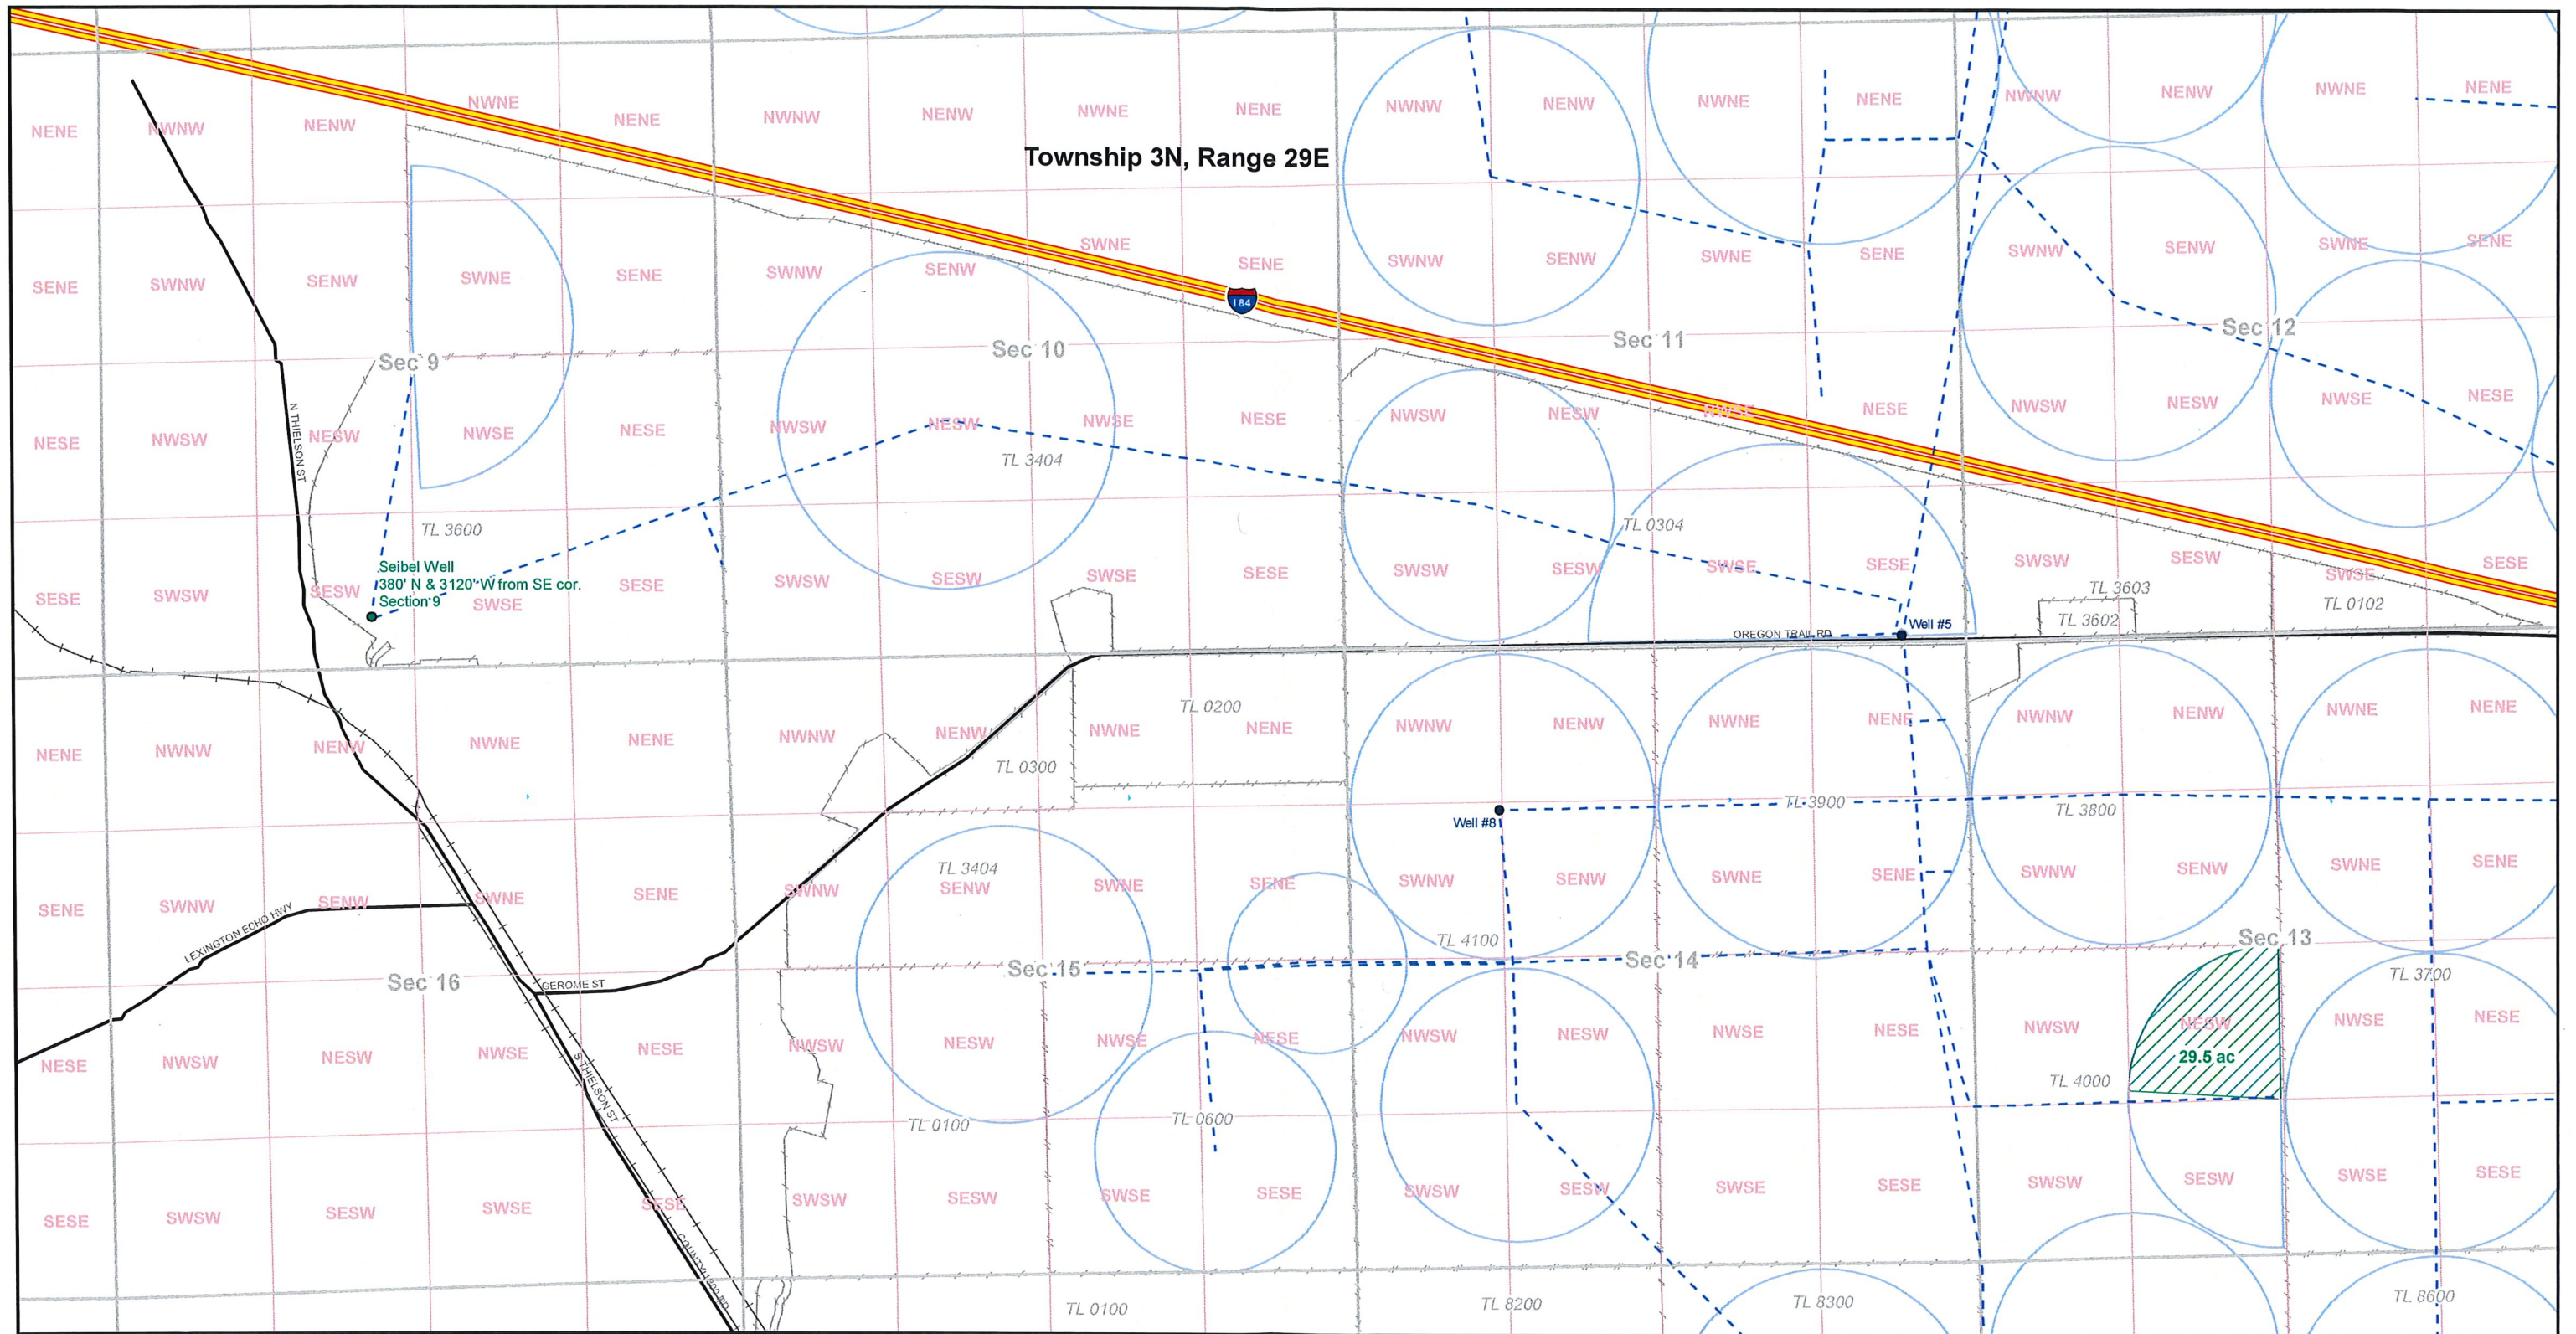





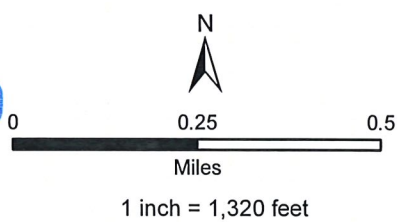


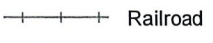




Temporary Transfer - Certificate 87373
 Proposed Place of Use
 Priority Date February 25, 1977

RECEIVED
MAR 22 2018
OWRD



Legend

- | | | | | | | | |
|---|-----------------------|---|-----------------|---|-----------------------------|---|---------------------------------|
|  | PLSS Township/Range |  | Major Roads |  | Proposed Point of Diversion |  | Proposed Temporary Place of Use |
|  | PLSS Sections |  | Secondary Roads |  | Other Wells |  | Other Pivots |
|  | PLSS Quarter-quarters |  | Railroad |  | Irrigation Pipelines |  | Tax Lots |