

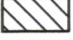

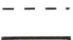




**T24S, R32E,
SECTION 11, WM**
HARNEY COUNTY, OREGON

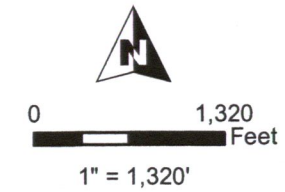

-  POU IR Remaining
-  POU IR OFF
-  Section
-  QQ Lines
-  Tax Lots
-  Wells

Well # 1: 3218' N, 1381' W of SE Cor S11
Well # 2: 1301' N, 1329' W of SE Cor S11



RENEWAL DATE 12/31/2018



RECEIVED
 APR 05 2018
 OWRD

TRANSFER OFF MAP
Stalcup Ranch

CERT 89916

NOTE: THIS MAP IS NOT INTENDED TO
PROVIDE LEGAL DIMENSIONS OR LOCATIONS
OF PROPERTY OWNERSHIP LINES.

FEB 16, 2018


WATER RIGHT SERVICES, LLC




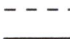


PO BOX 1830, BEND, OR 97709

CCB# 197121 www.oregonwater.us

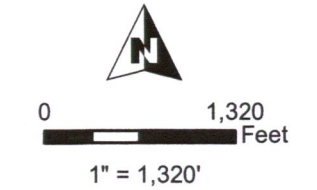541-389-2837 JOHNSHORT@USA.COM

**T24S, R32E,
SECTIONS 11 & 12, WM
HARNEY COUNTY, OREGON**



-  POU IR 4-1-1991
-  POU IR 11-5-2004
-  Section
-  QQ Lines
-  Tax Lots
-  Wells

Well # 1: 3218' N, 1381' W of SE Cor S11
Well # 3: 490' S, 1030' E of NW Cor S12



RENEWAL DATE 12/31/2018

RECEIVED
APR 05 2018
OWPRD

TRANSFER ON MAP
Stalcup Ranch

NOTE: THIS MAP IS NOT INTENDED TO
PROVIDE LEGAL DIMENSIONS OR LOCATIONS
OF PROPERTY OWNERSHIP LINES.

WATER RIGHT SERVICES, LLC
PO BOX 1830, BEND, OR 97709
CCB# 197121 www.oregonwater.us
541-389-2837 JOHNSHORT@USA.COM

CERT 89916

FEB 16, 2018

**T24S, R33E,
SECTION 24, WM**
HARNEY COUNTY, OREGON




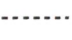
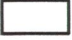

WELL:
1,310' N, 1,230' W OF
C 1/4 COR SEC 24


T24S R33E
T24S R34E



0 1,320 Feet

1" = 1,320'

-  POU IR Remaining
-  POU IR OFF
-  Section
-  Quarter Quarter
-  Tax Lot
-  Well

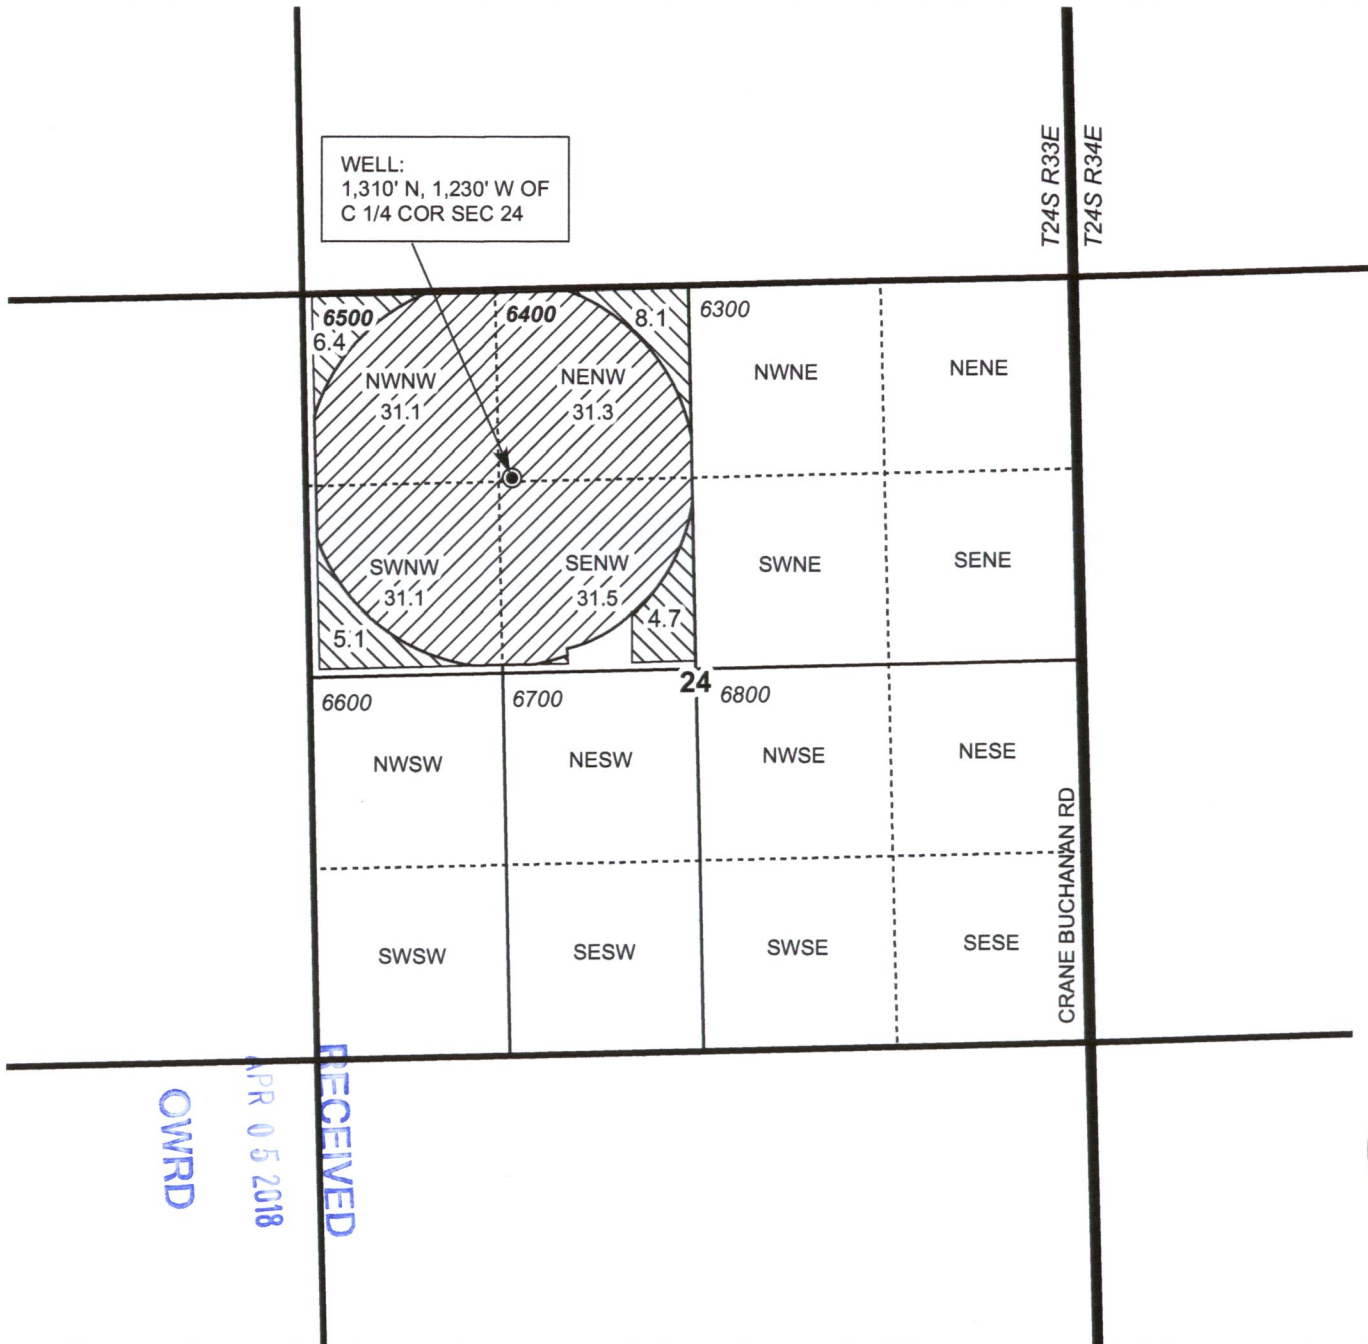

OWRD
 APR 05 2018
 RECEIVED



RENEWAL DATE 12/31/2018

TRANSFER MAP
Stalcup Ranch

CERT 92371

NOTE: THIS MAP IS NOT INTENDED TO
PROVIDE LEGAL DIMENSIONS OR LOCATIONS
OF PROPERTY OWNERSHIP LINES.

FEB 16, 2018

WATER RIGHT SERVICES, LLC

PO BOX 1830, BEND, OR 97709

CCB# 197121 www.oregonwater.us

541-389-2837 JOHNSHORT@USA.COM