


Groundwater Registration Modification Application Place of Use Map

Groundwater Registration No. GR 4258 (Certificate No. GR 4107)

Township 1 and 2 North, Range 13 East (W.M)

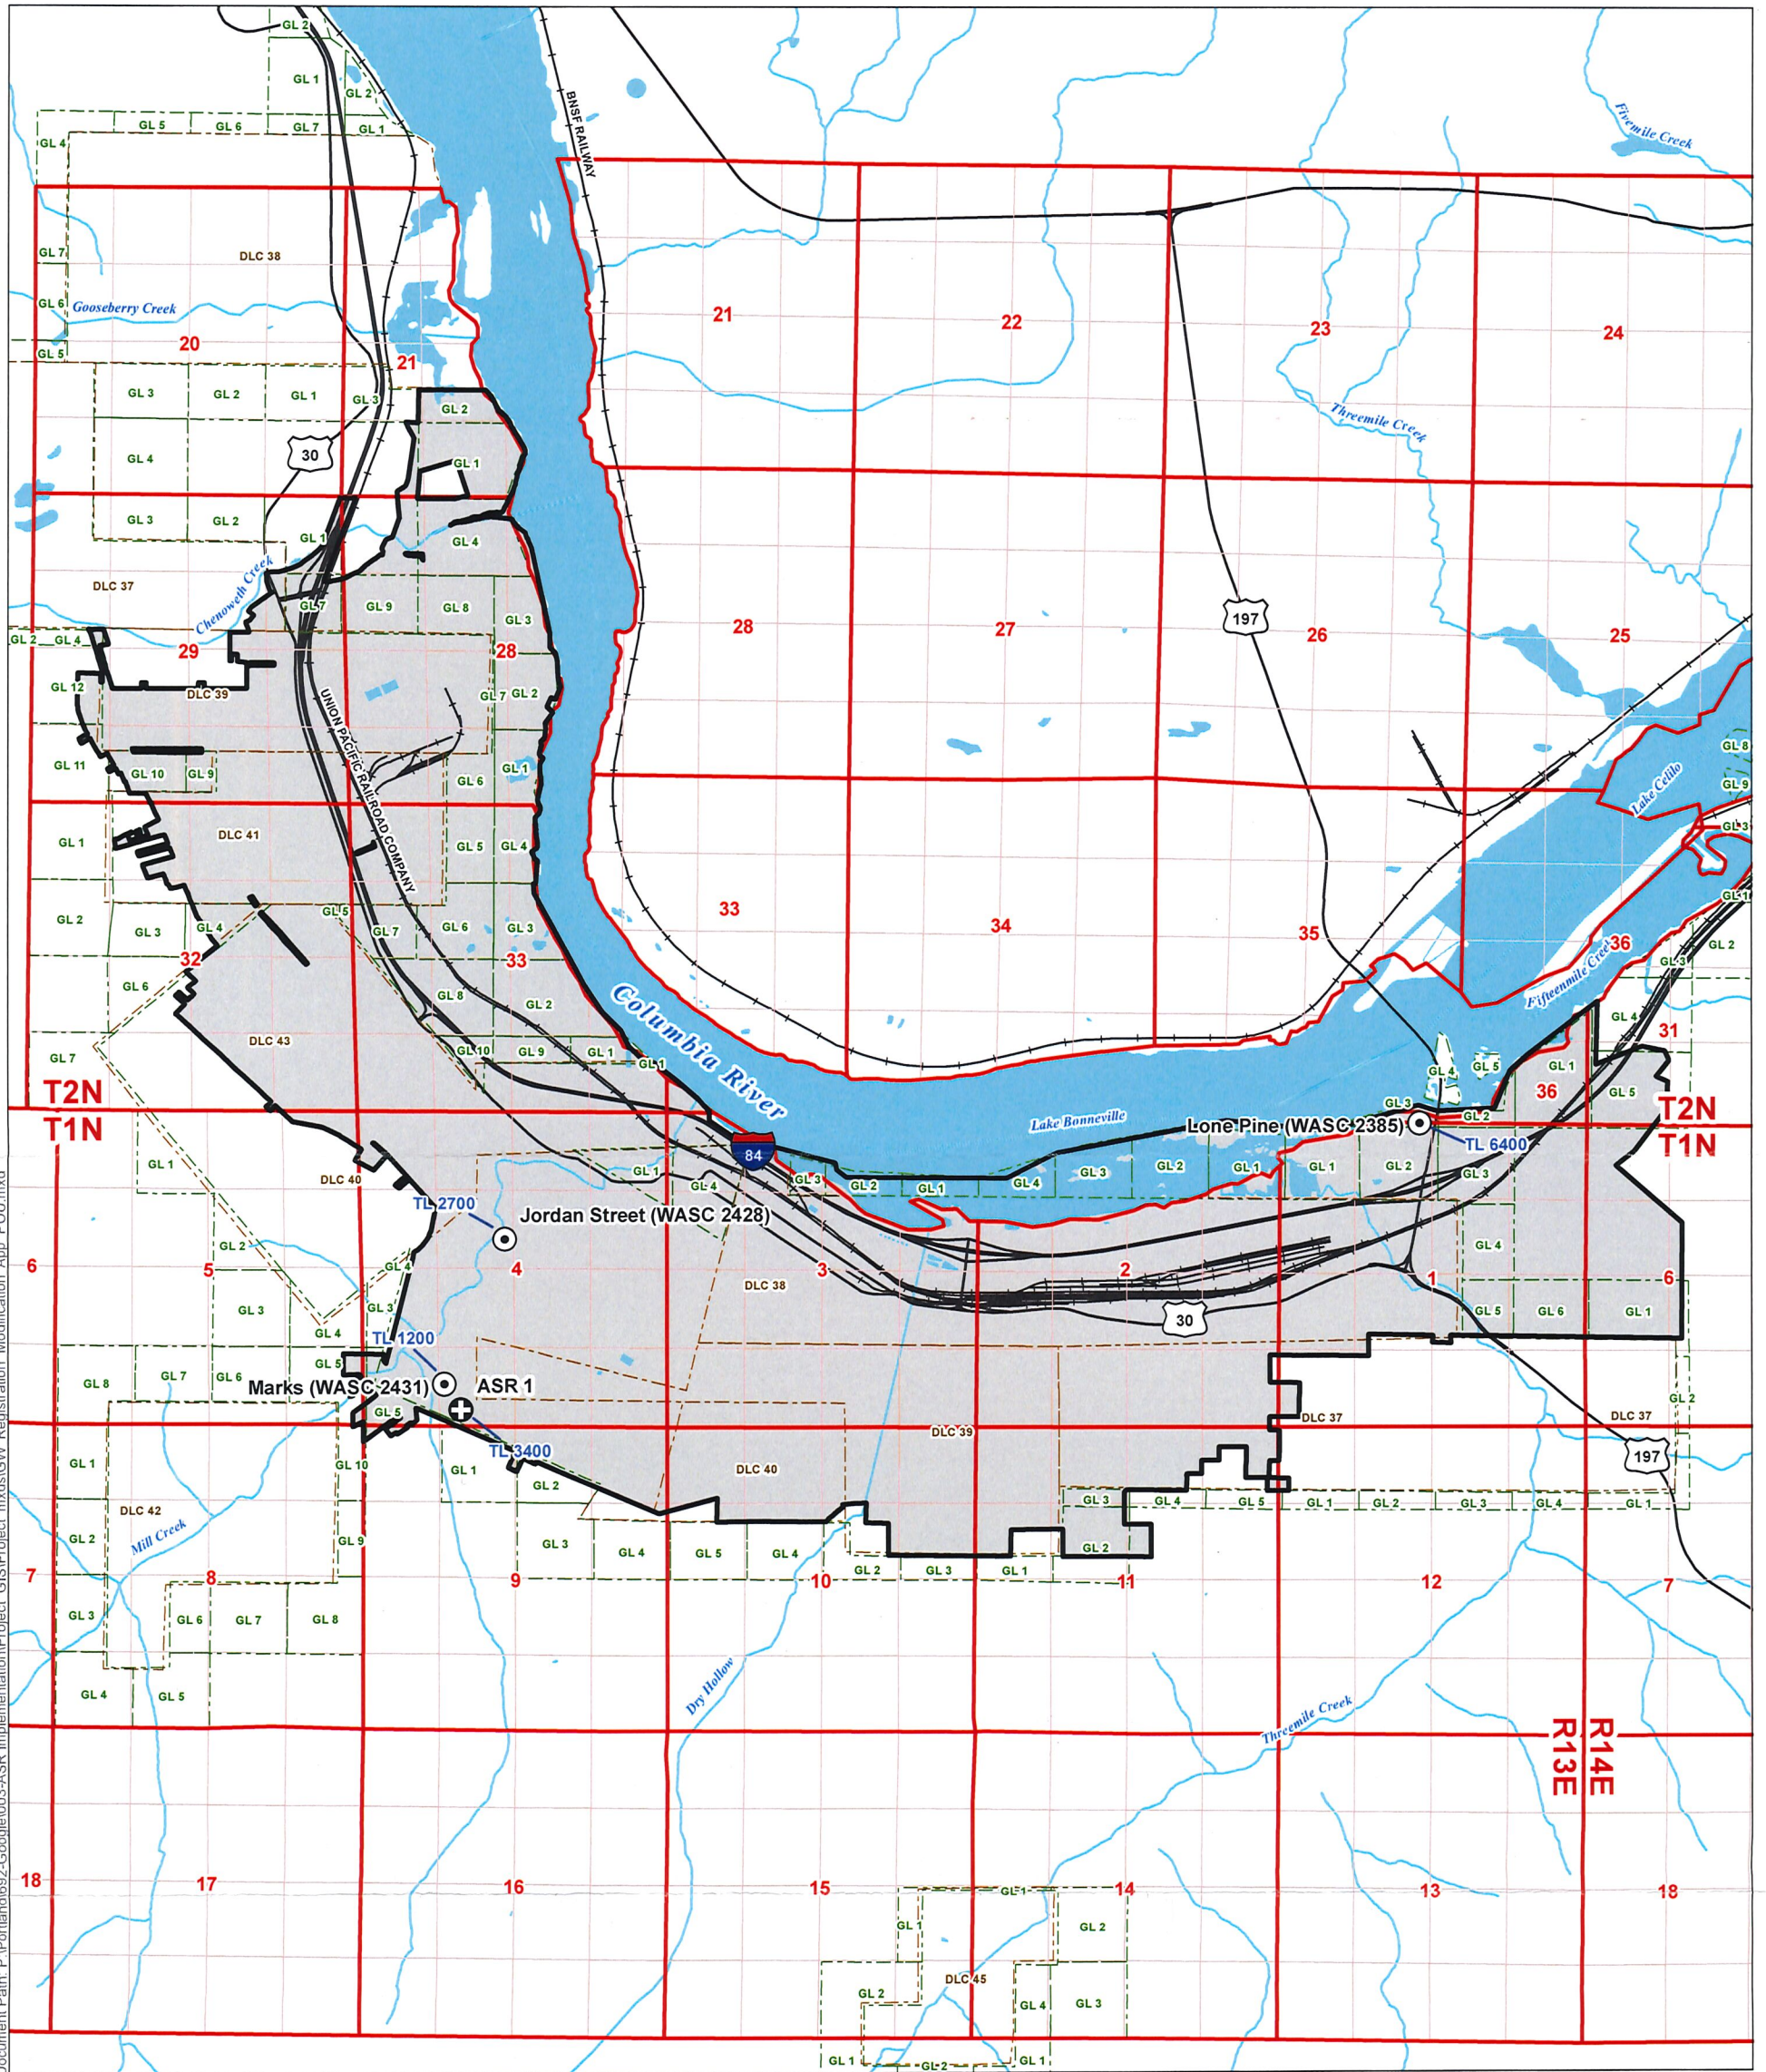

Document Path: P:\Portland\992-Google\003-ASR Implementation\Project_GIS\Project_mxd\GW_Registration_Modification_App_POU.mxd

LEGEND

- Authorized Point of Appropriation (POA)
- Proposed POA
- City Service Area
- Donation Land Claim (DLC)
- Government Lot (GL)
- Major Road
- Railroad
- Watercourse
- Waterbody

POU LOCATION DESCRIPTION

The Place of Use as described in GR 4258 is Dalles City, Oregon municipal water system

DISCLAIMER

This map was prepared for the purpose of identifying the location of a water right only and it is not intended to provide legal dimensions or location of property ownership lines.

MAP NOTES

Date: March 12, 2018
Data Sources: OWRD, ESRI, USGS, OGIC

RECEIVED
APR 09 2018
OWRD

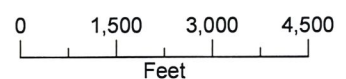


Exhibit 2-1. City of The Dalles Current Service Area Map, continued.


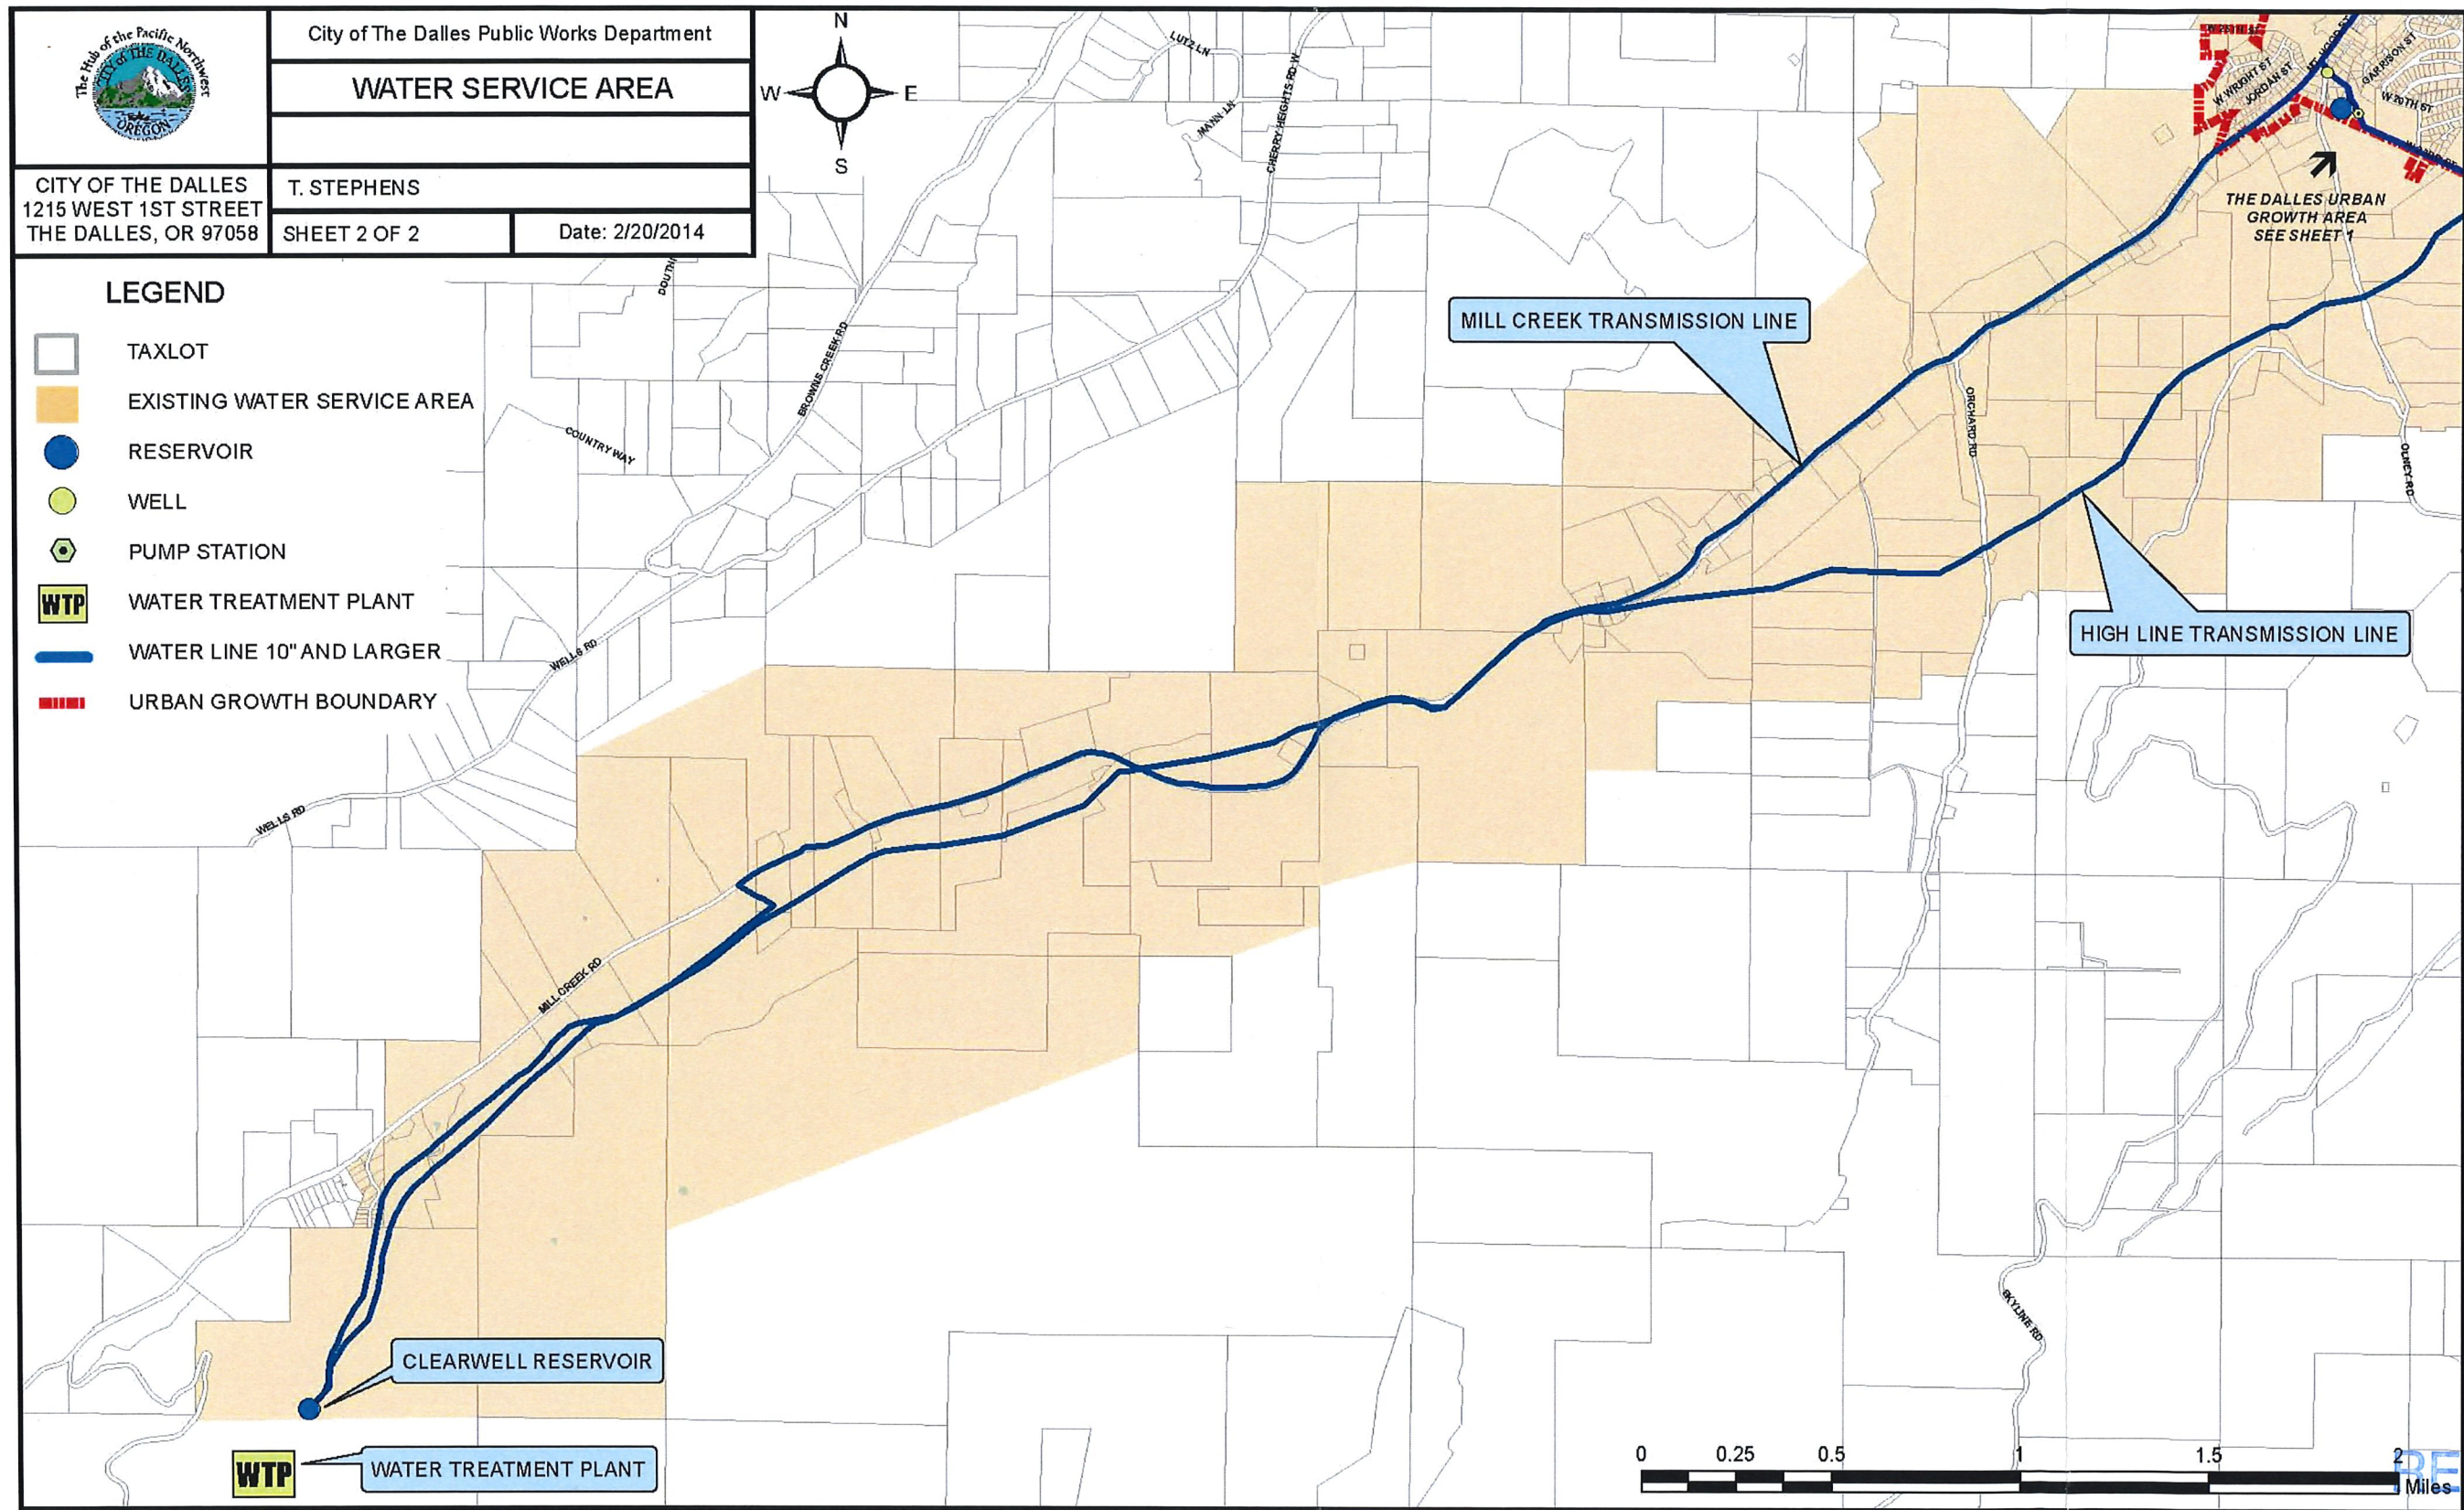


Exhibit 2-1. City of The Dalles Current Service Area Map.

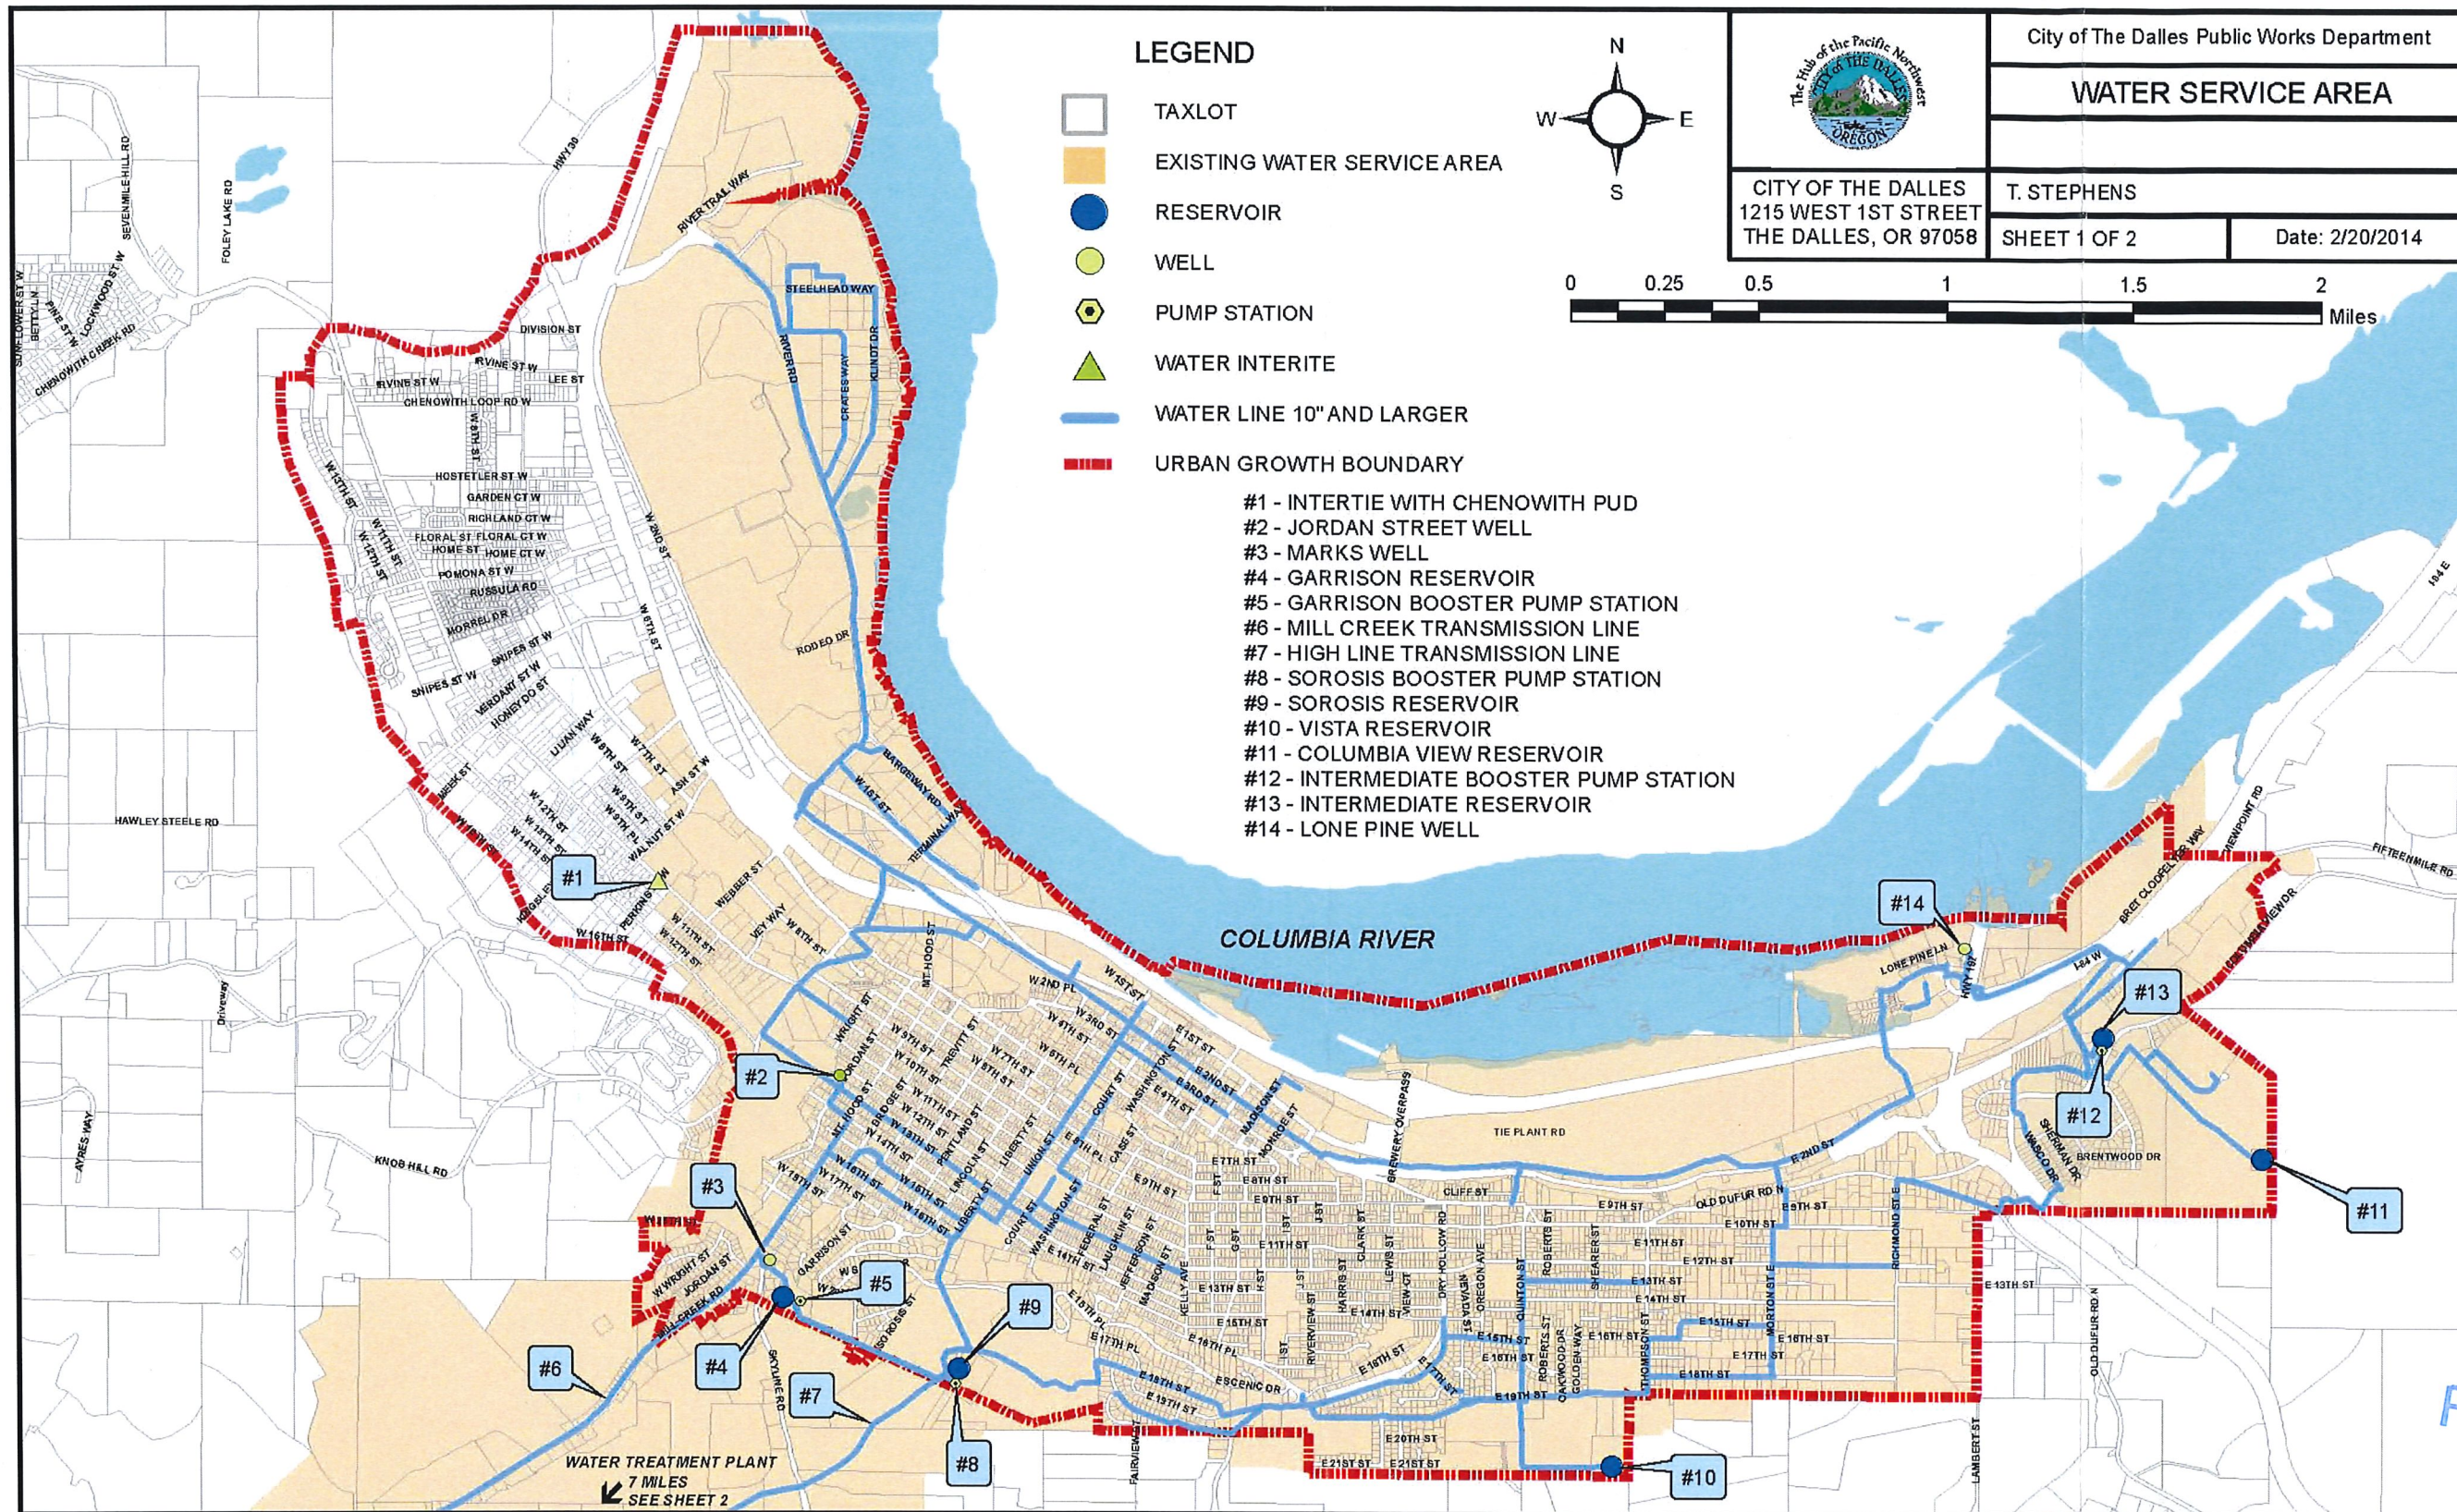

RECEIVED
 APR 09 2018
 OWRD