


Transfer Application, Cert. 35370 IR, Brentano

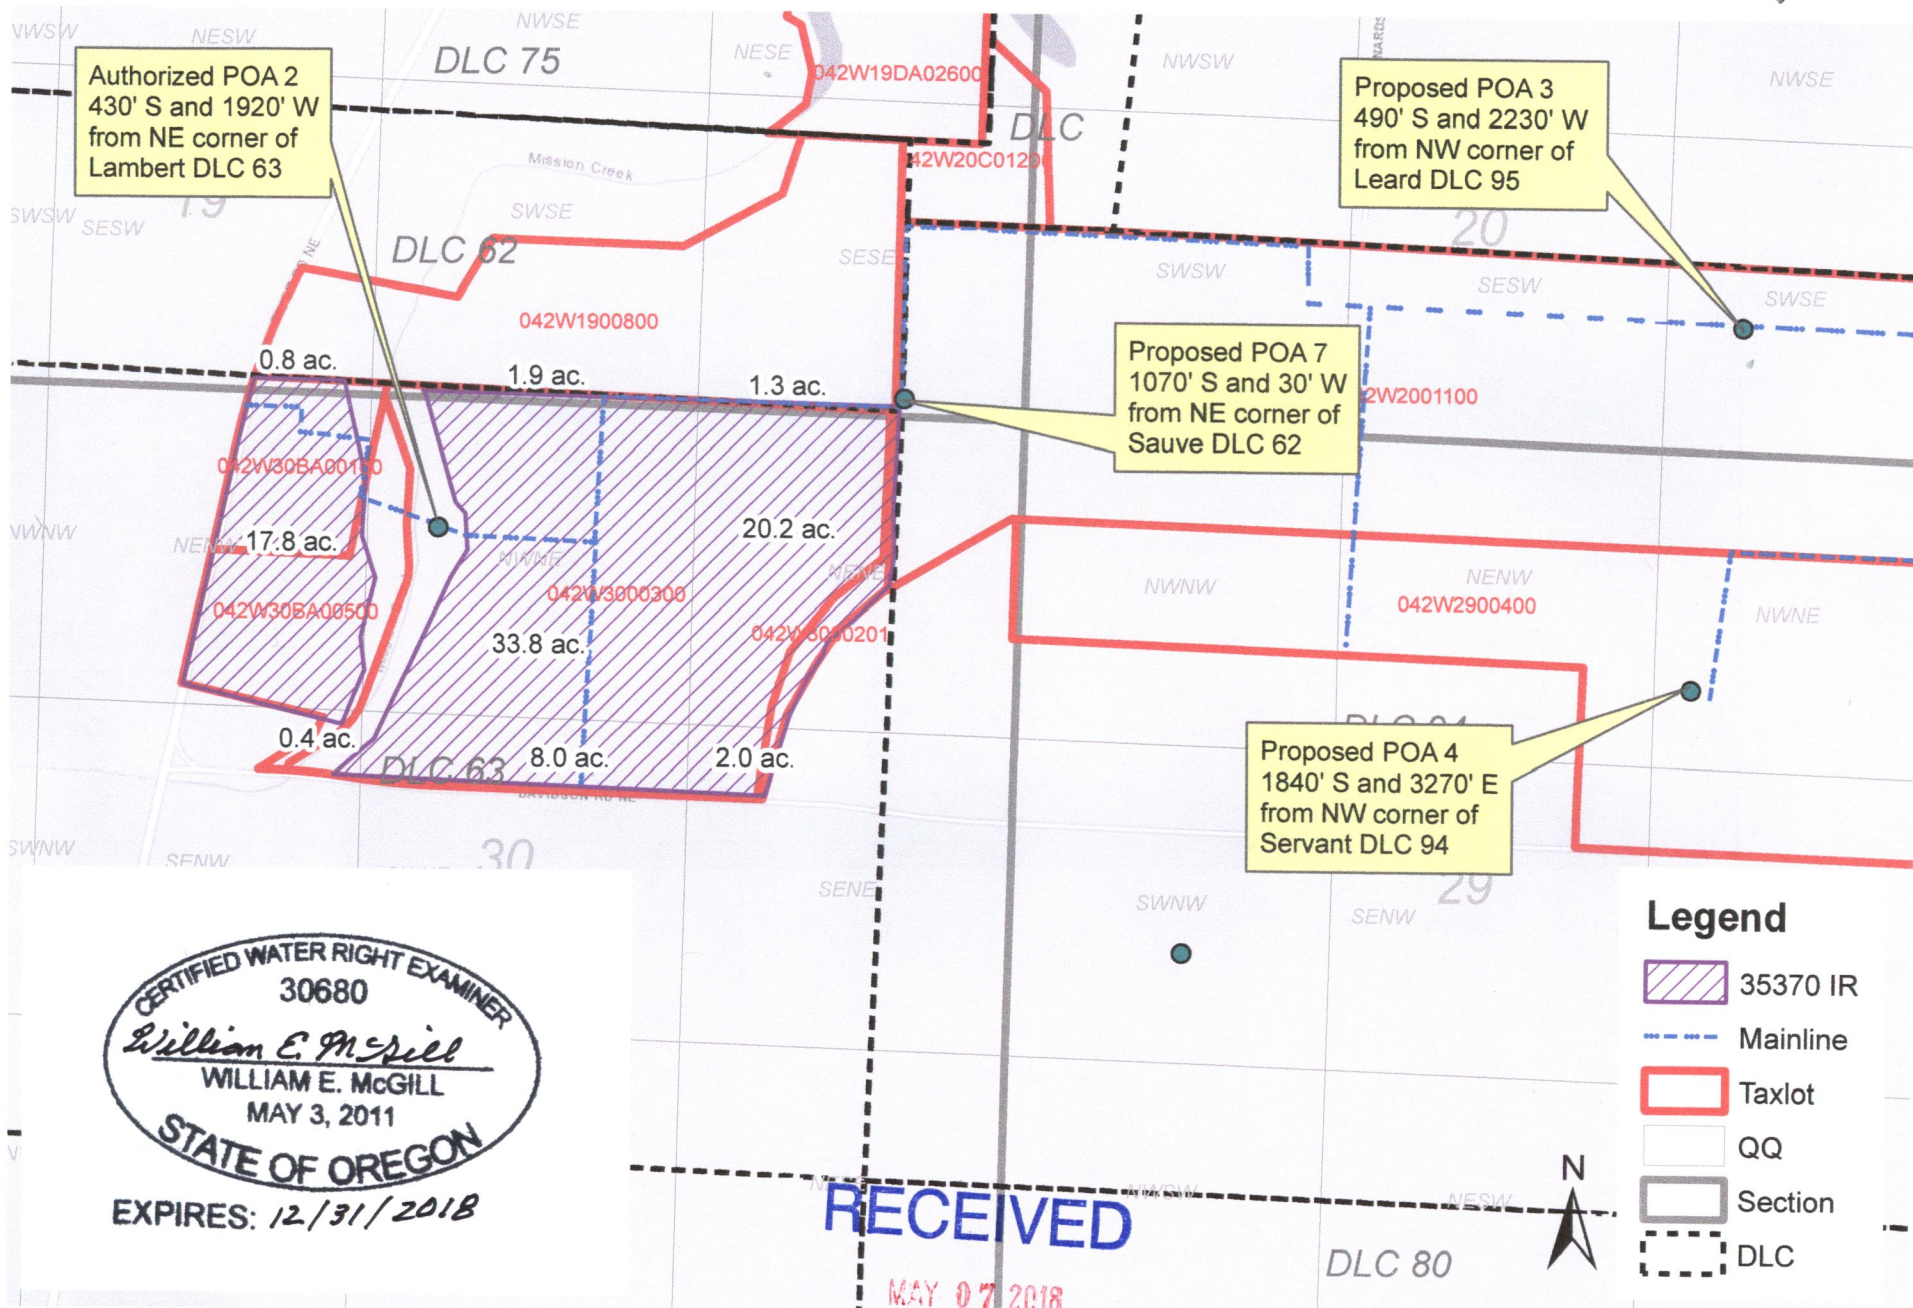


CERTIFIED WATER RIGHT EXAMINER
30680
William E. McGill
WILLIAM E. MCGILL
MAY 3, 2011
STATE OF OREGON

EXPIRES: 12/31/2018

RECEIVED
MAY 07 2018

OWRD

- Legend**
- 35370 IR
 - Mainline
 - Taxlot
 - QQ
 - Section
 - DLC

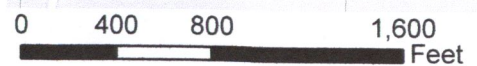



RECEIVED

MAY 07 2018

Transfer Application, Cert. 35496 IR, Brentano

OWRD


CERTIFIED WATER RIGHT EXAMINER
 30680
William E. McGill
 WILLIAM E. MCGILL
 MAY 3, 2011
 STATE OF OREGON
 EXPIRES: 12/31/2018

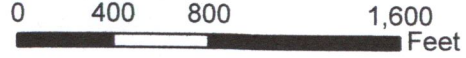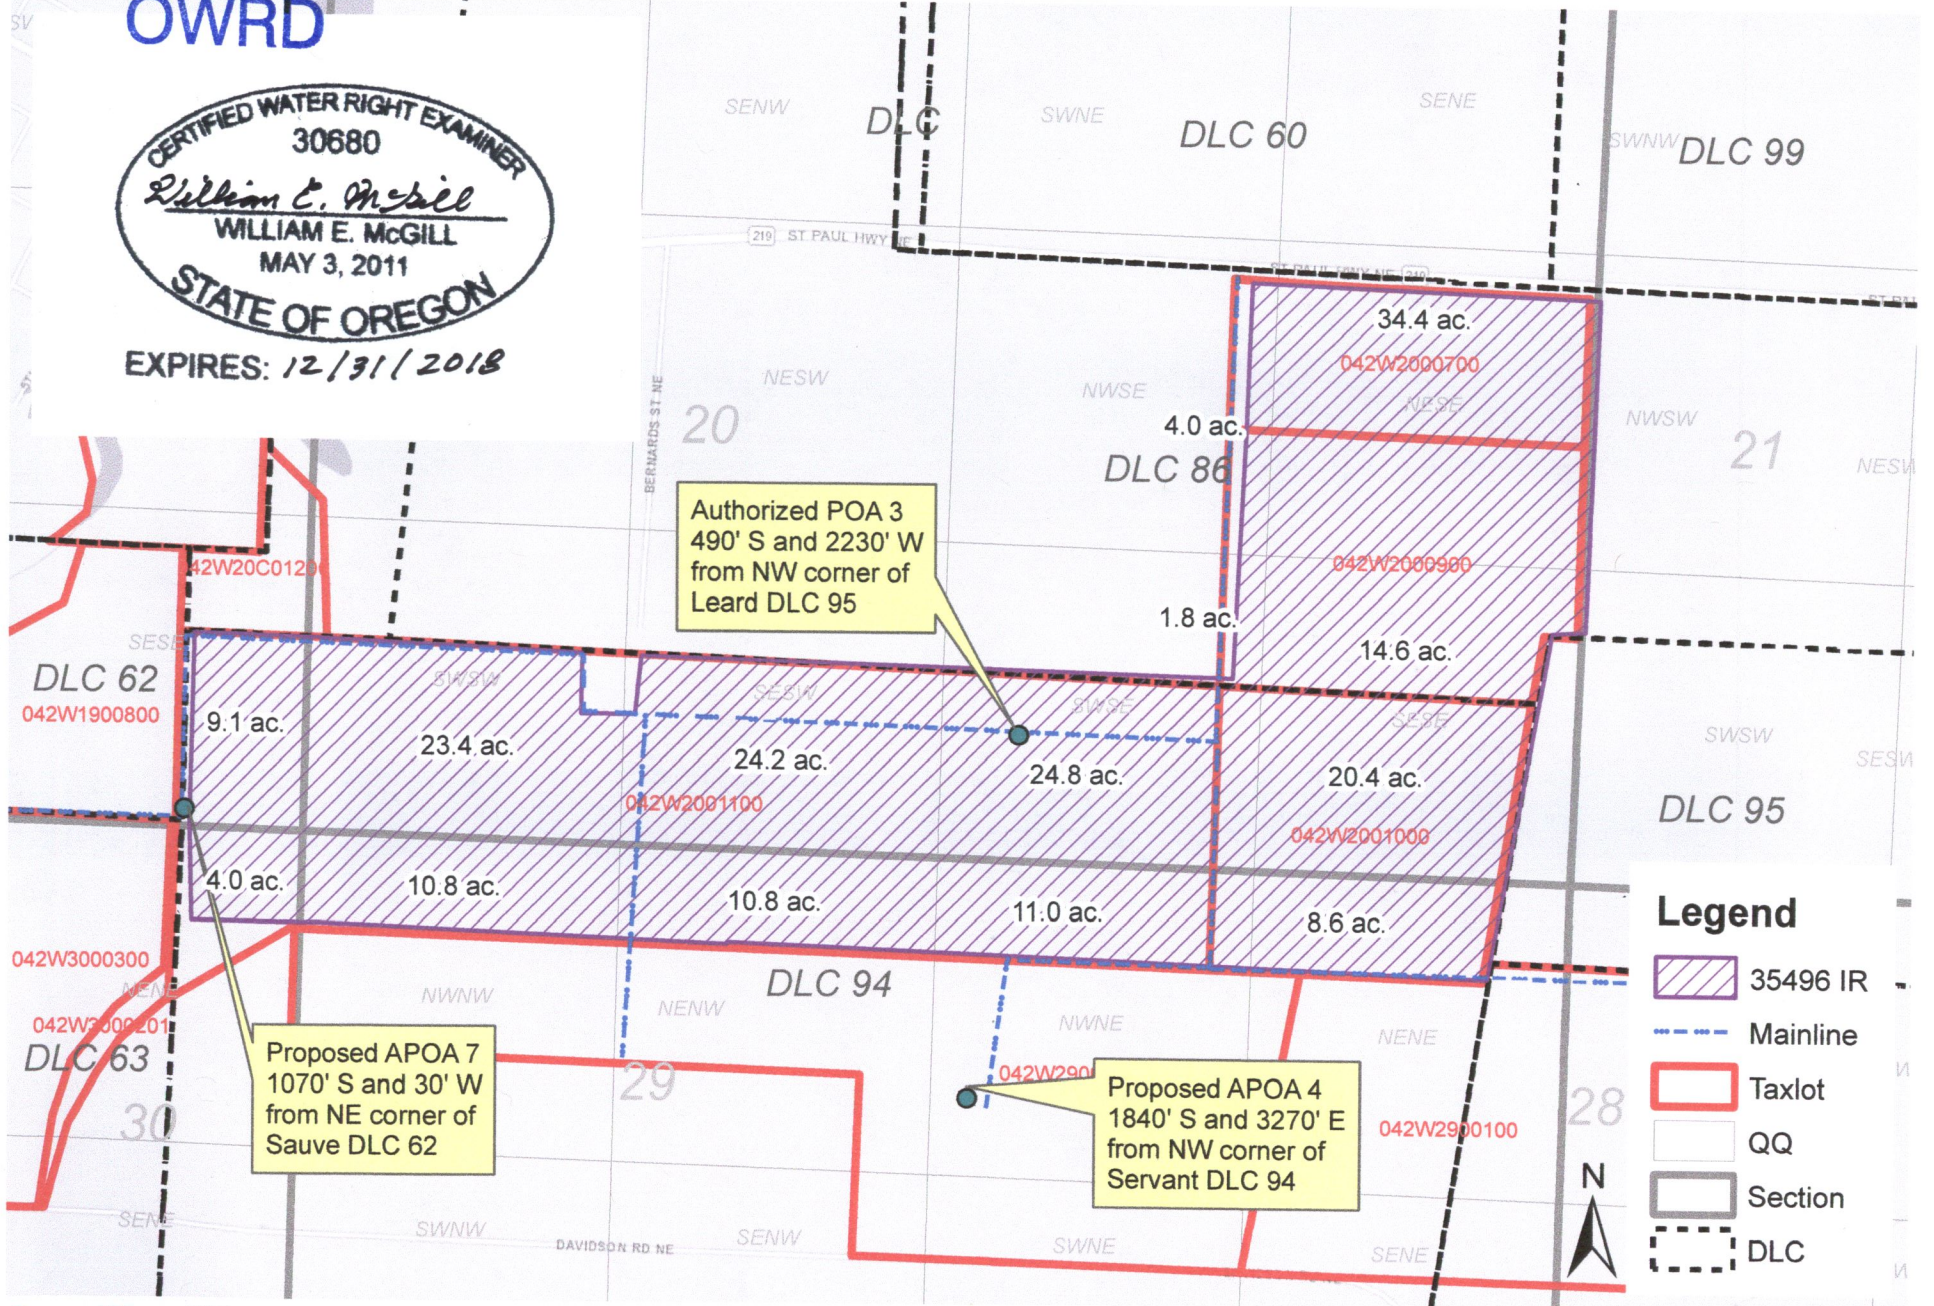

RECEIVED


MAY 07 2018

Transfer Application, Cert. 35497 IR, Brentano

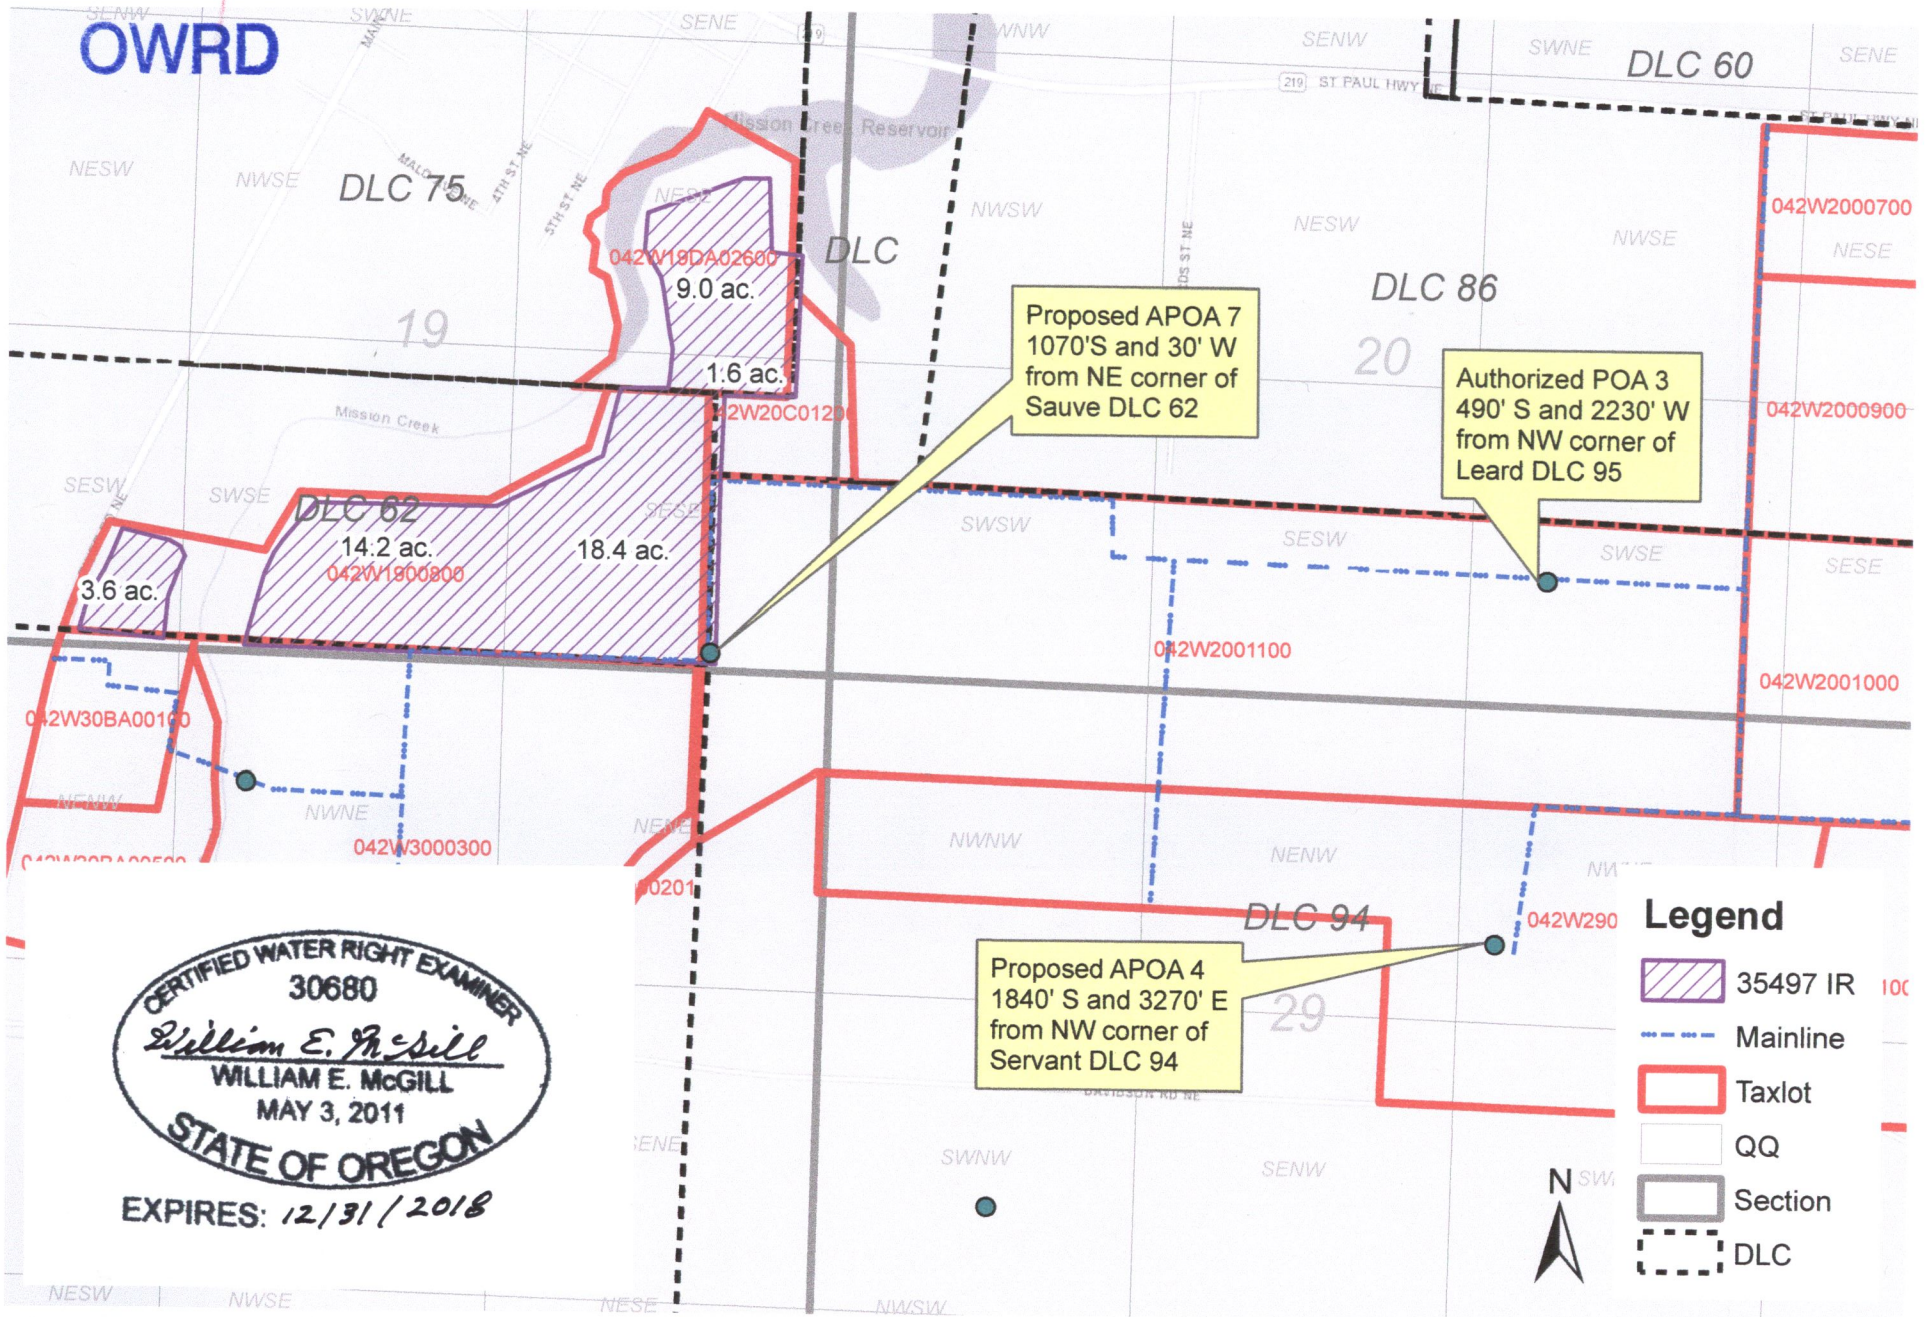

CERTIFIED WATER RIGHT EXAMINER
 30680
William E. McGill
 WILLIAM E. MCGILL
 MAY 3, 2011
 STATE OF OREGON
 EXPIRES: 12/31/2018

- Legend**
- 35497 IR 100
 - Mainline
 - Taxlot
 - QQ
 - Section
 - DLC

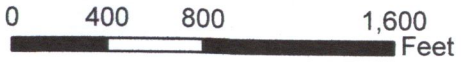

RECEIVED


MAY 07 2018

Transfer Application, Cert. 39914 IS, Brentano

OWRD



EXPIRES: 12/31/2018

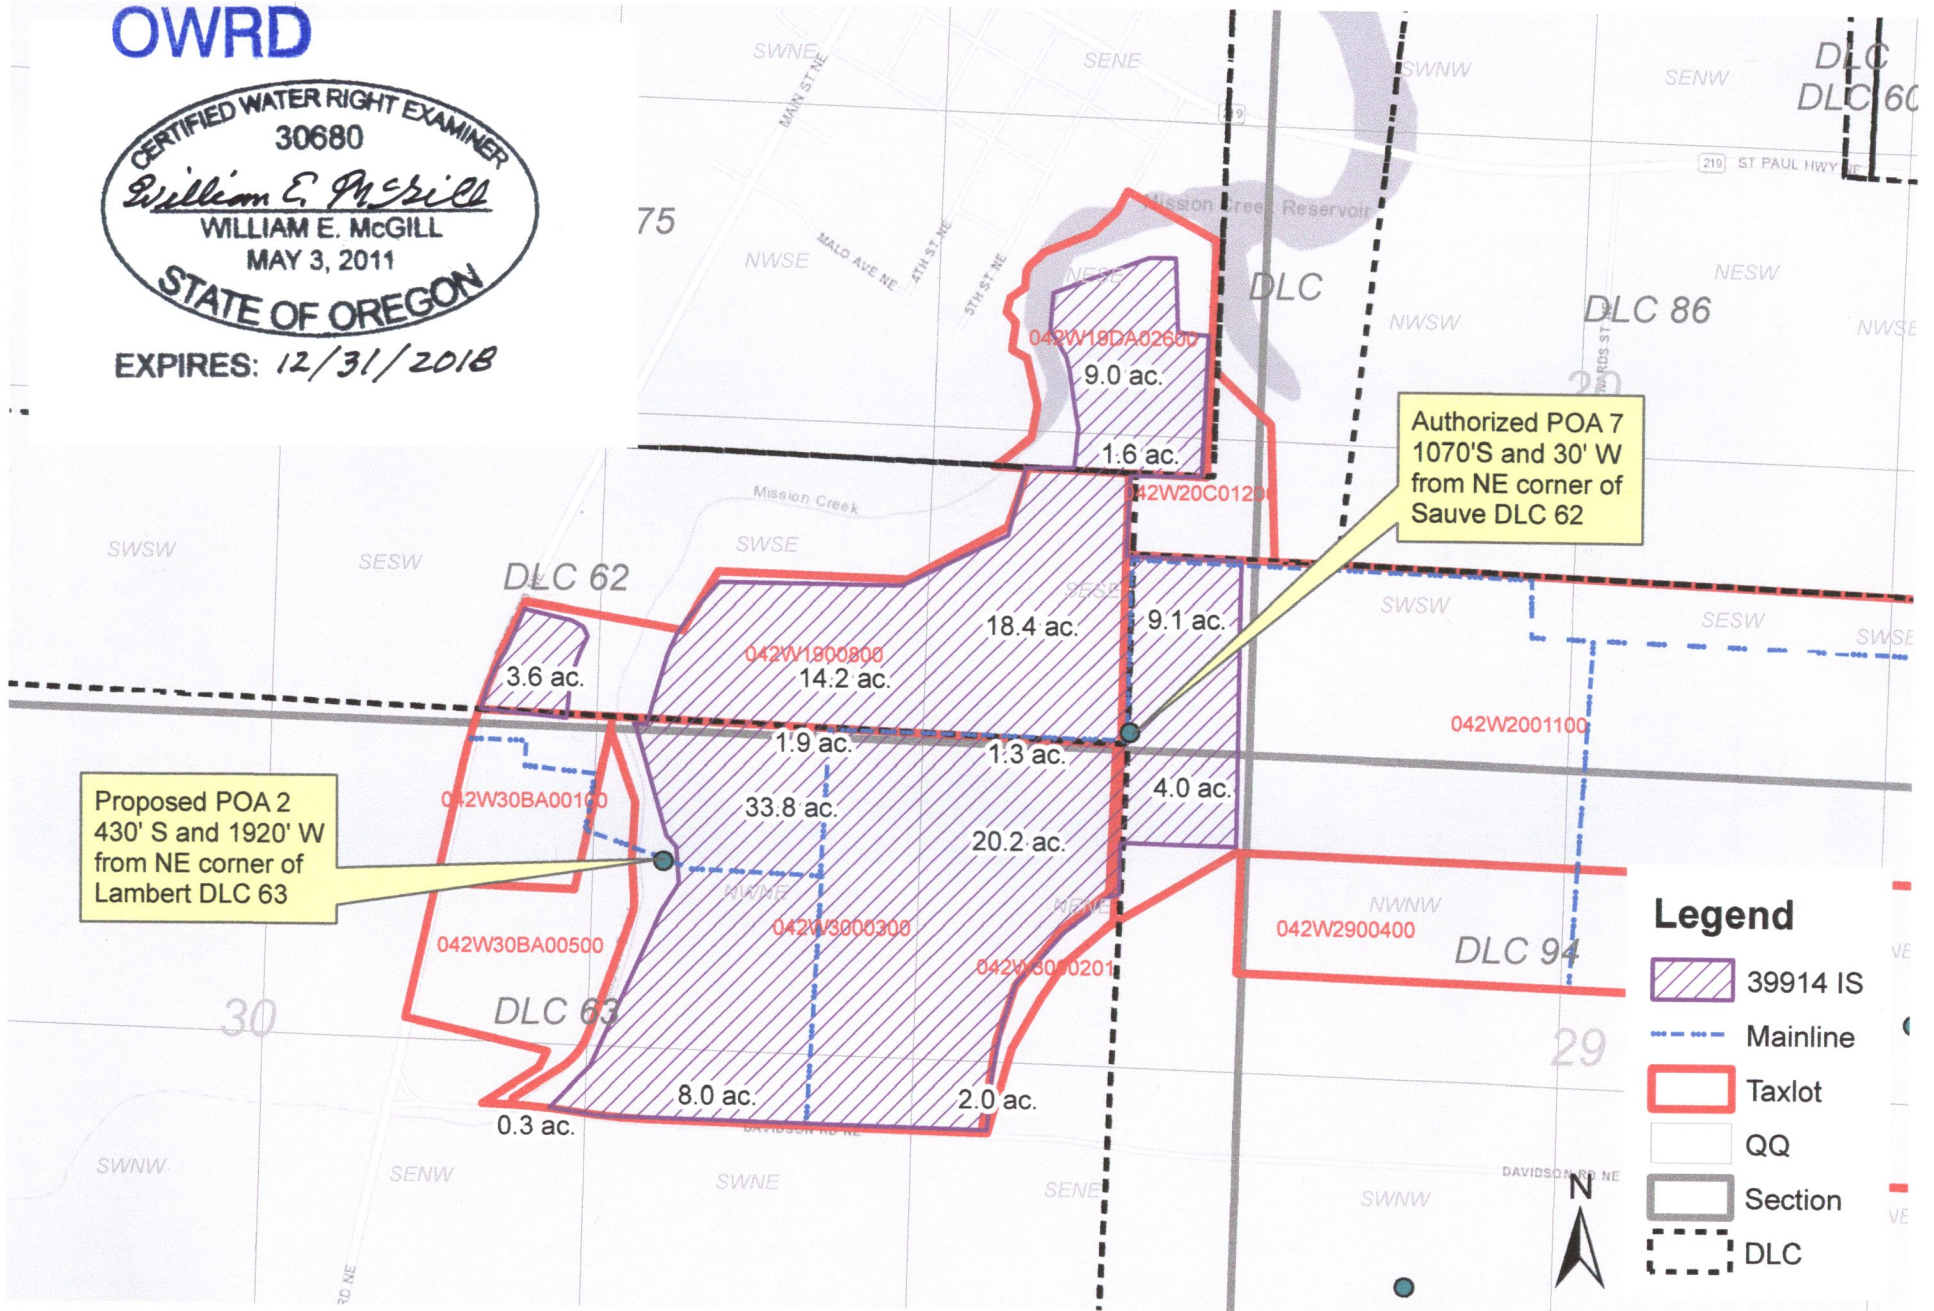


Proposed POA 2
430' S and 1920' W
from NE corner of
Lambert DLC 63


Authorized POA 7
1070' S and 30' W
from NE corner of
Sauve DLC 62

Legend

- 39914 IS
- Mainline
- Taxlot
- QQ
- Section
- DLC

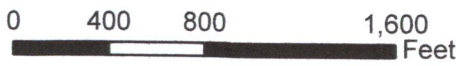

Transfer Application, Cert. 40094 IR, Brentano

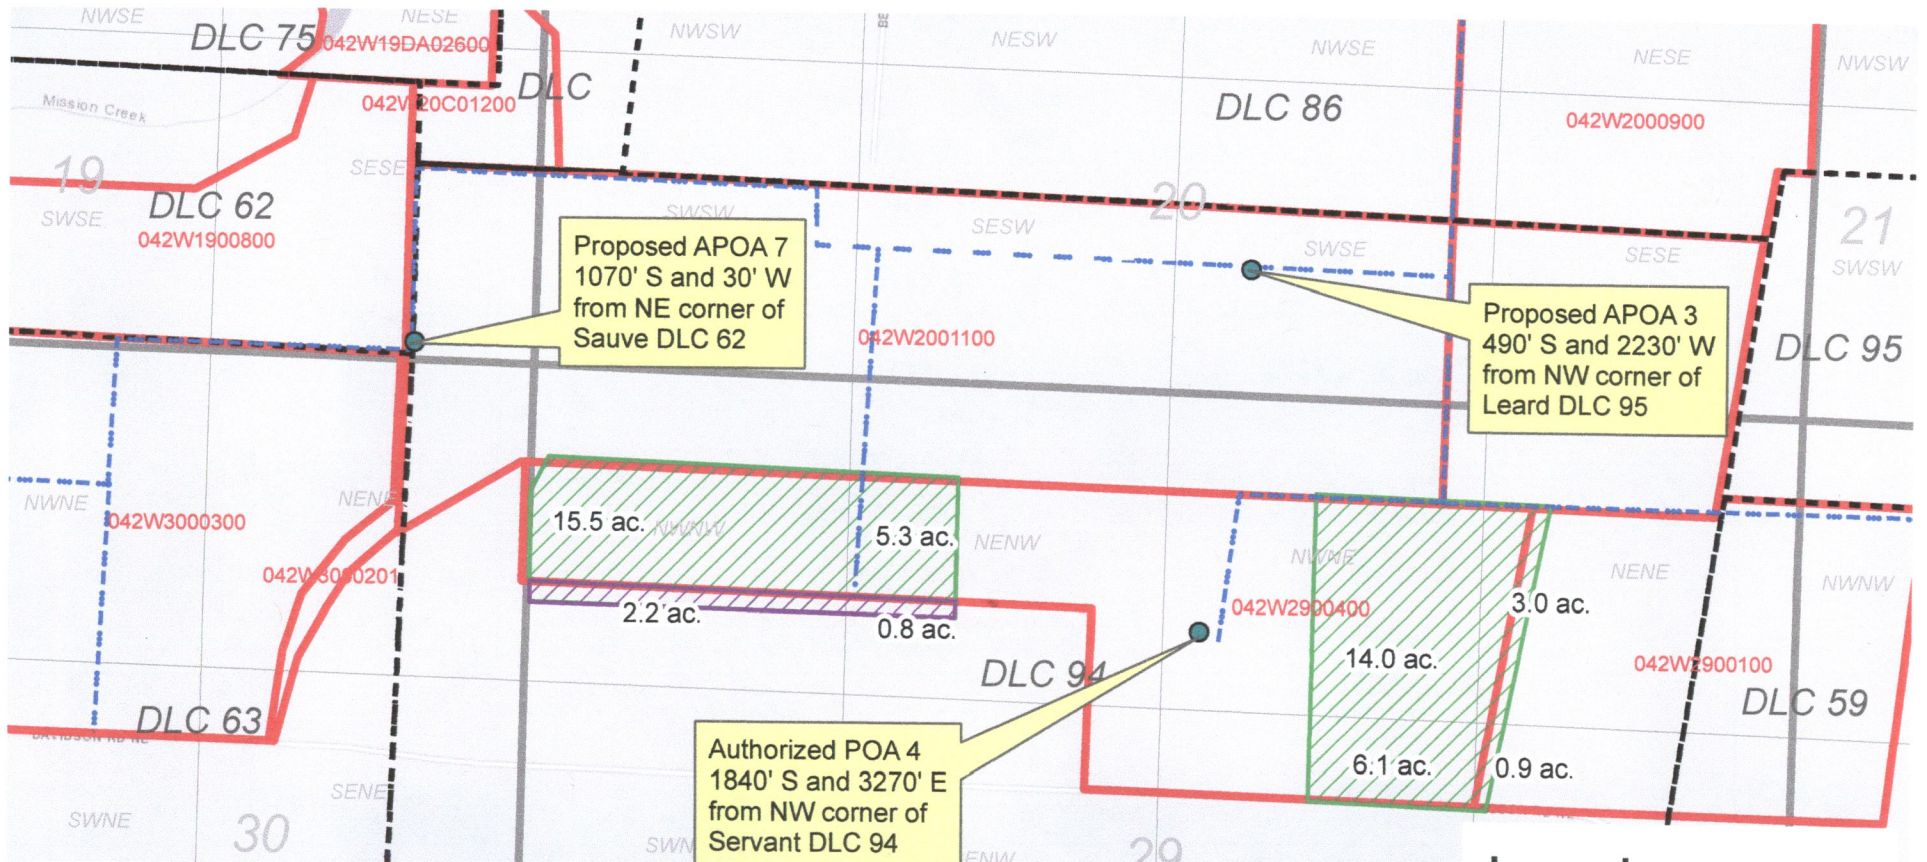

- Legend**
- 40094 IR on Brentano
 - 40094 IR
 - Mainline
 - Taxlot
 - QQ
 - Section
 - DLC




CERTIFIED WATER RIGHT EXAMINER
 30680
William E. McGill
 WILLIAM E. MCGILL
 MAY 3, 2011
 STATE OF OREGON

EXPIRES: 12/31/2018


RECEIVED

MAY 07 2018

OWRD

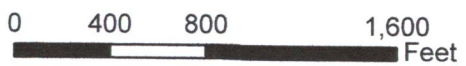

Transfer Application, Cert. 40215 IR, Brentano

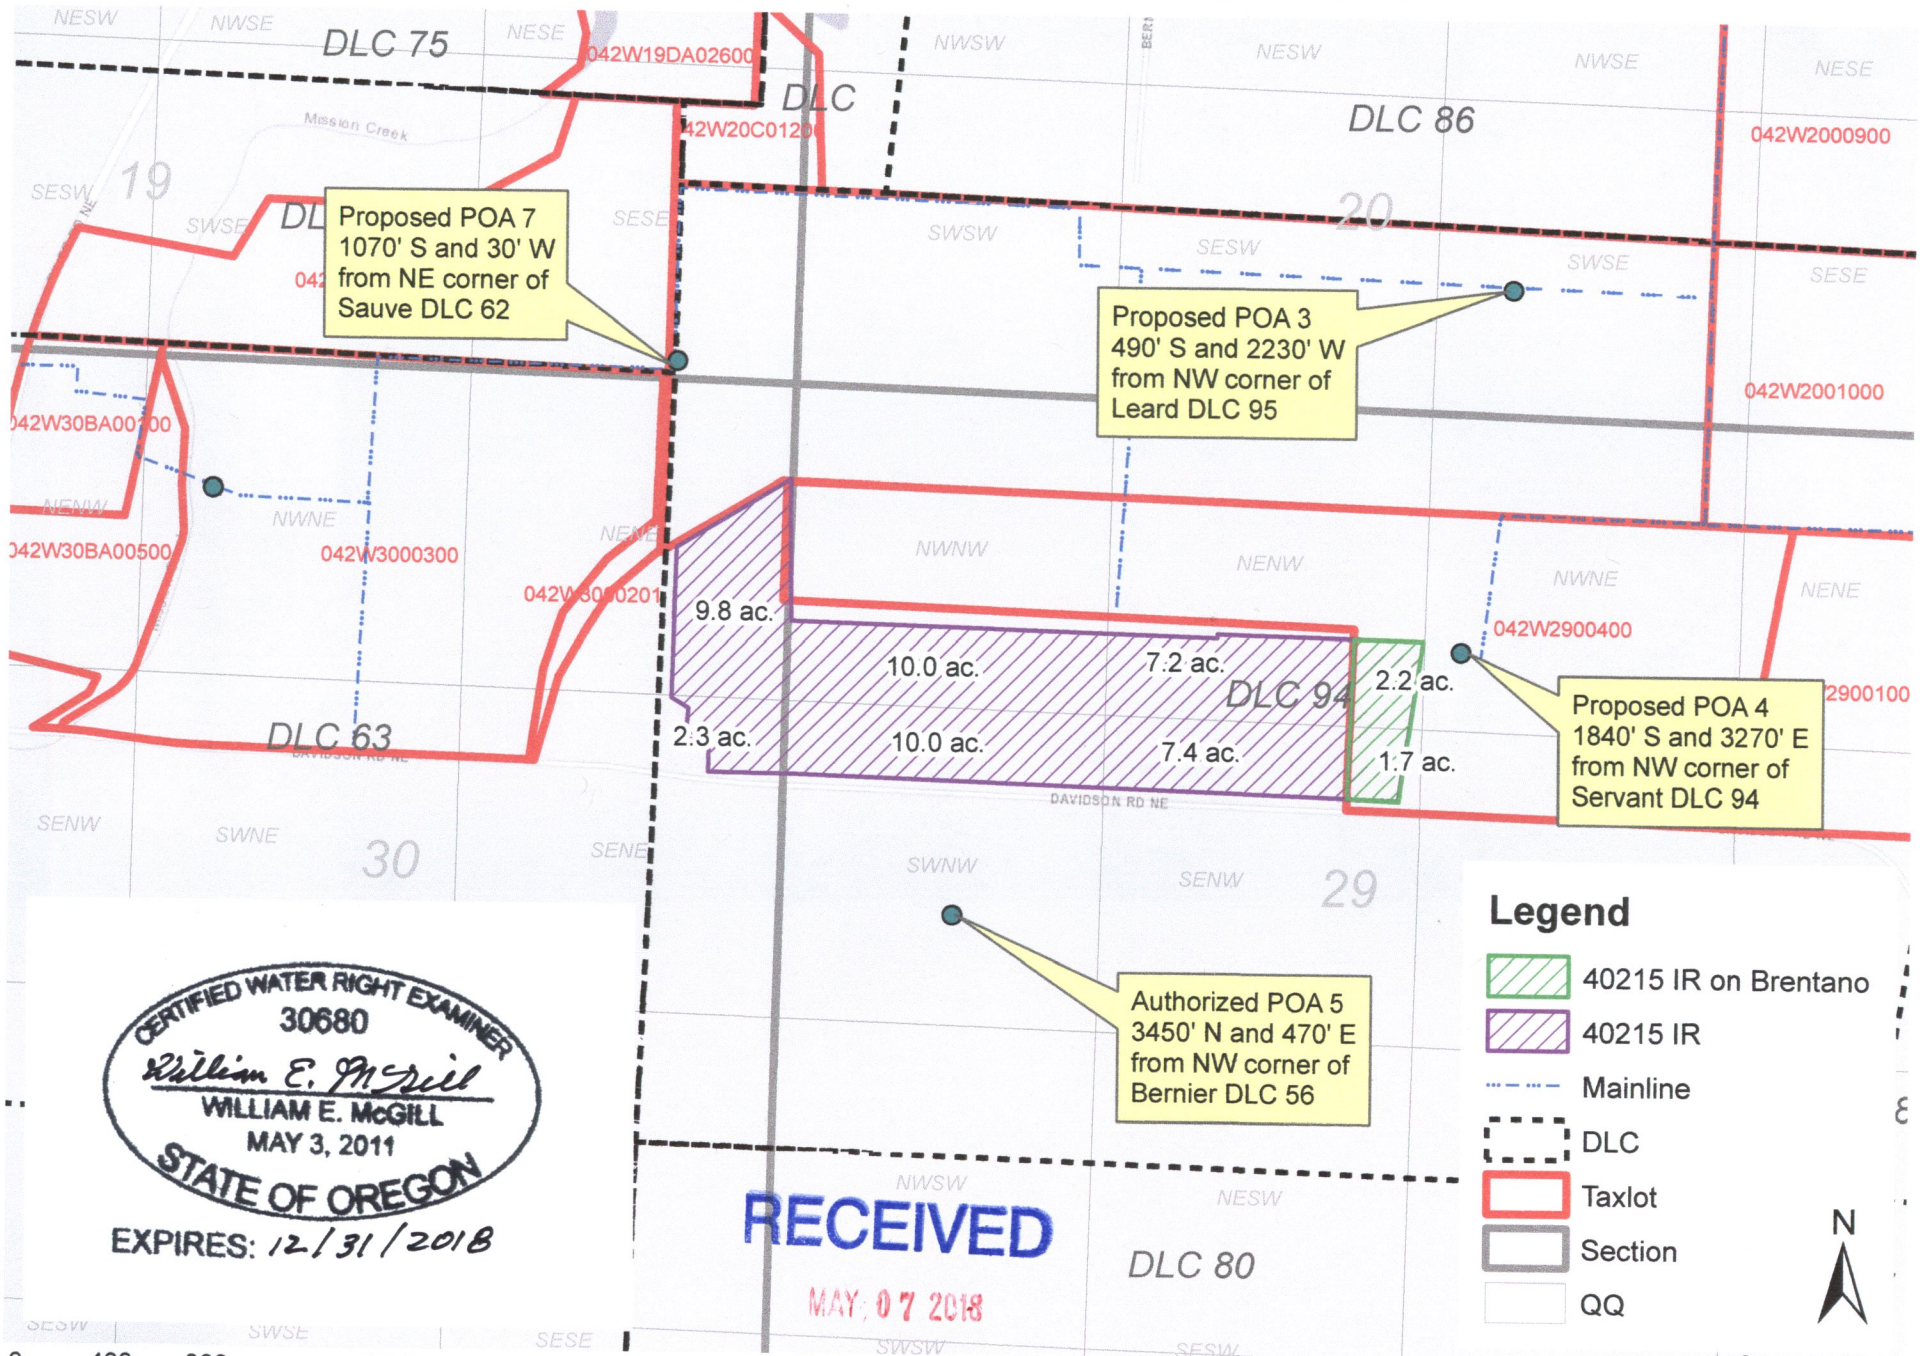

CERTIFIED WATER RIGHT EXAMINER
 30680
William E. McGill
 WILLIAM E. MCGILL
 MAY 3, 2011
 STATE OF OREGON






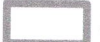

EXPIRES: 12/31/2018

RECEIVED

MAY 07 2018

OWRD

Legend

-  40215 IR on Brentano
-  40215 IR
-  Mainline
-  DLC
-  Taxlot
-  Section
-  QQ

