


Kauer Farms
Temporary Transfer - 2018

T. 4 & 5 S., R. 4 W., W.M.

FROM Lands

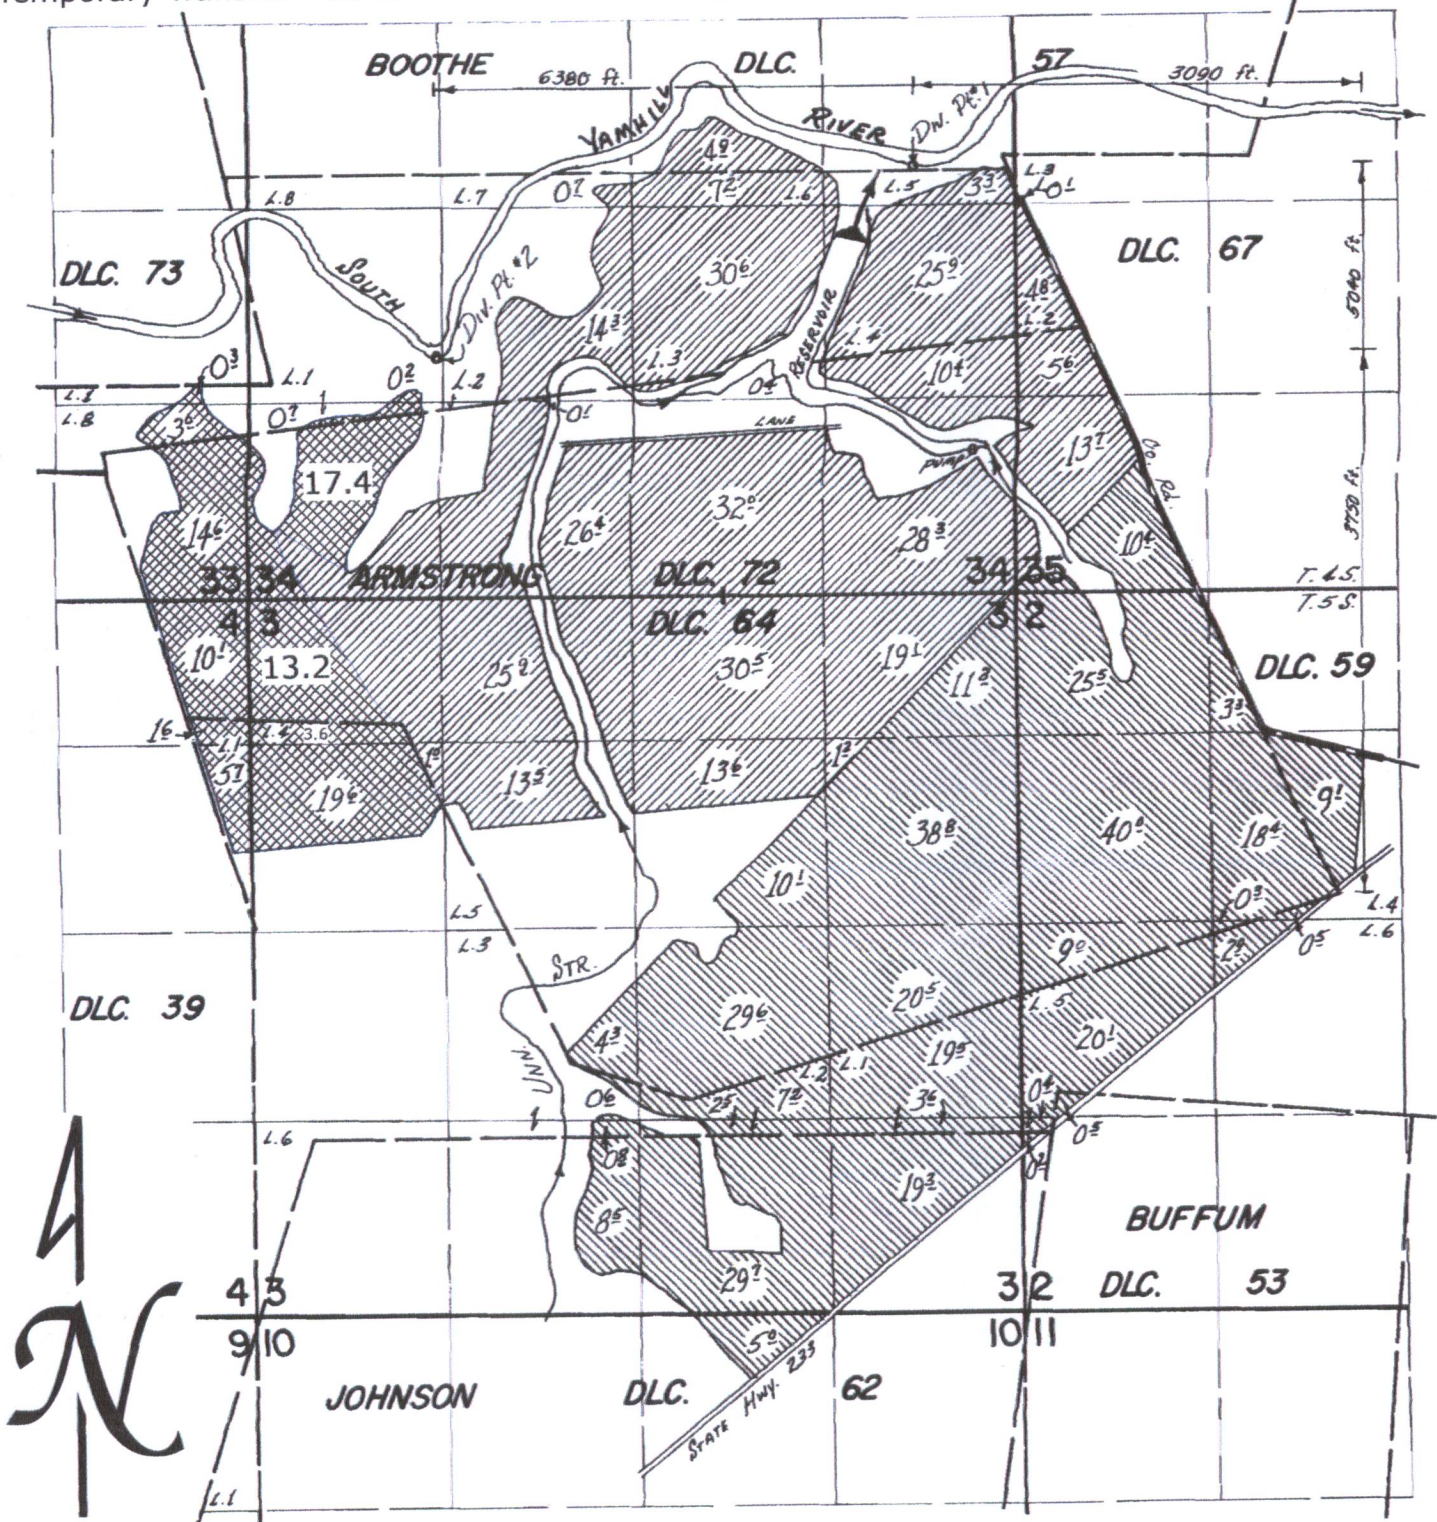

FINAL PROOF SURVEY

Legend

 Area involved in this Temporary Transfer

Scale 1" = 1320'

UNDER
Application No. 40809 / 39565 Permit No. 30405 / 29408

IN NAME OF
RAYMOND C. KAUER

Surveyed May 16 1973, by D. Noeby

RECEIVED


MAY 17 2018

OWRD

Kauer Farms
 Temporary Transfer - 2018

TO Lands

T. 4 S. R. 4 W. W.M.

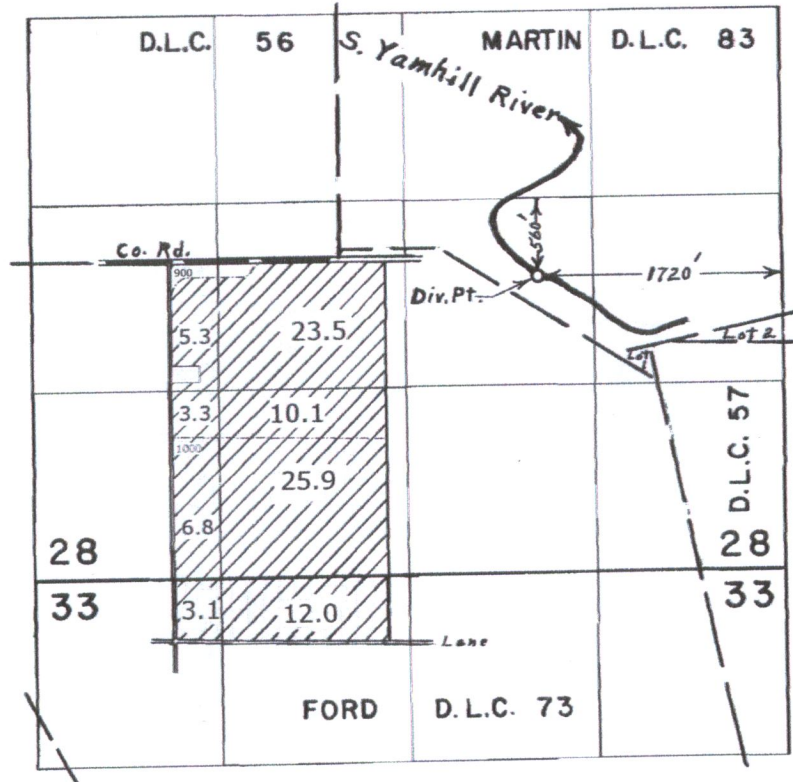

Legend

TO Lands - Certificate 40065

Tax Lot Boundry

Scale 1" = 1320'

Note: Permit S 3593, C 44432 will not be moved at this time. Temporary Transfer duration will be shorter than 5 years.

RECEIVED

MAY 17 2018

FINAL PROOF SURVEY
 UNDER

OWRD

Application No. 49980 Permit No. 37593
 IN NAME OF

HERBERT C. COLEMAN

Surveyed Aug. 7, 1975, by L. E. Gould