
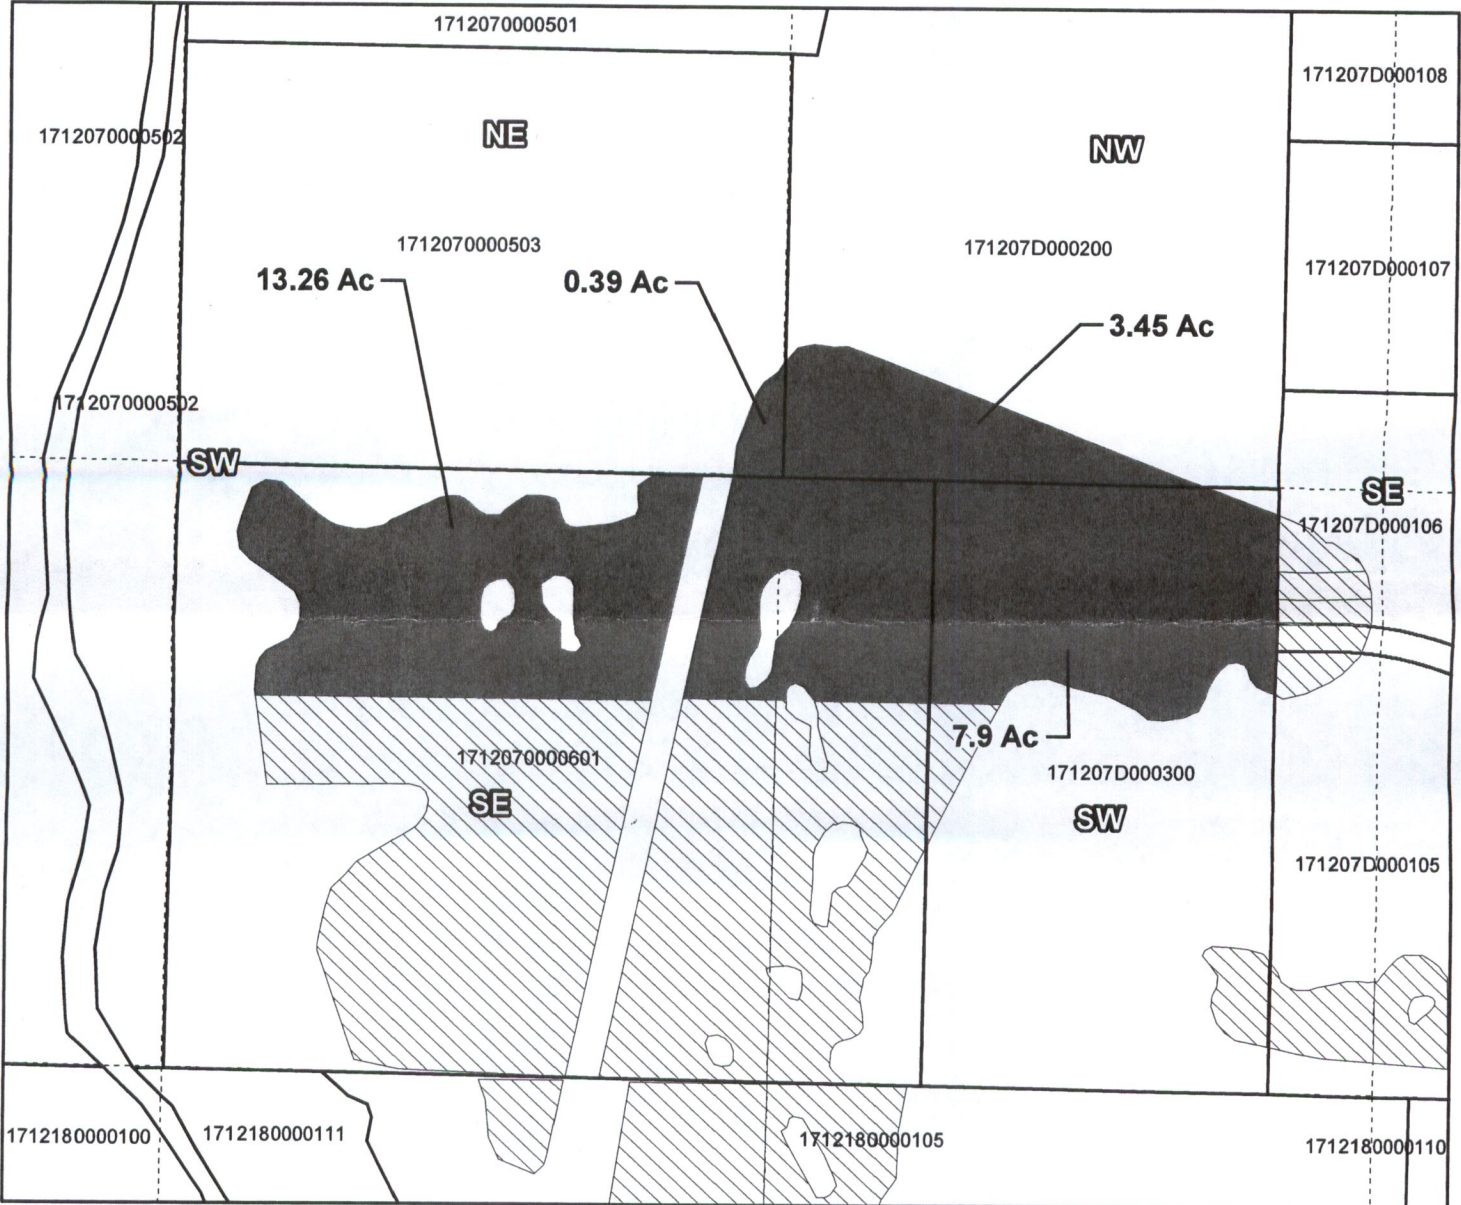


Swalley Irrigation District

2018 District Transfer Application "Off" Map

Certificates: 74145
for Elkins, Ed

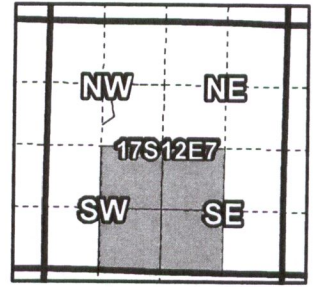

Taxlot 1712070000503, T17S R12E 07 SW/NE: 0.39 Acres Off, 0.00 Acres Remaining (Cert # 74145)
 Taxlot 171207D000200, T17S R12E 07 SW/NW: 3.45 Acres Off, 0.00 Acres Remaining (Cert # 74145)
 Taxlot 1712070000601, T17S R12E 07 SW/SE: 13.26 Acres Off, 12.97 Acres Remaining (Cert # 74145)
 Taxlot 171207D000300, T17S R12E 07 SW/SW: 7.9 Acres Off, 1.12 Acres Remaining (Cert # 74145)

- Pipelines and Canals
- Transfer
- Taxlots
- Primary Water Right

1 inch = 400 feet

RECEIVED
MAY 29 2018
OWRD



Prepared by Swalley Irrigation District | APRIL 2018

Swalley Irrigation District

2018 District Transfer Application "On" Map 1

Certificates: 74145

for Elkins, Ed

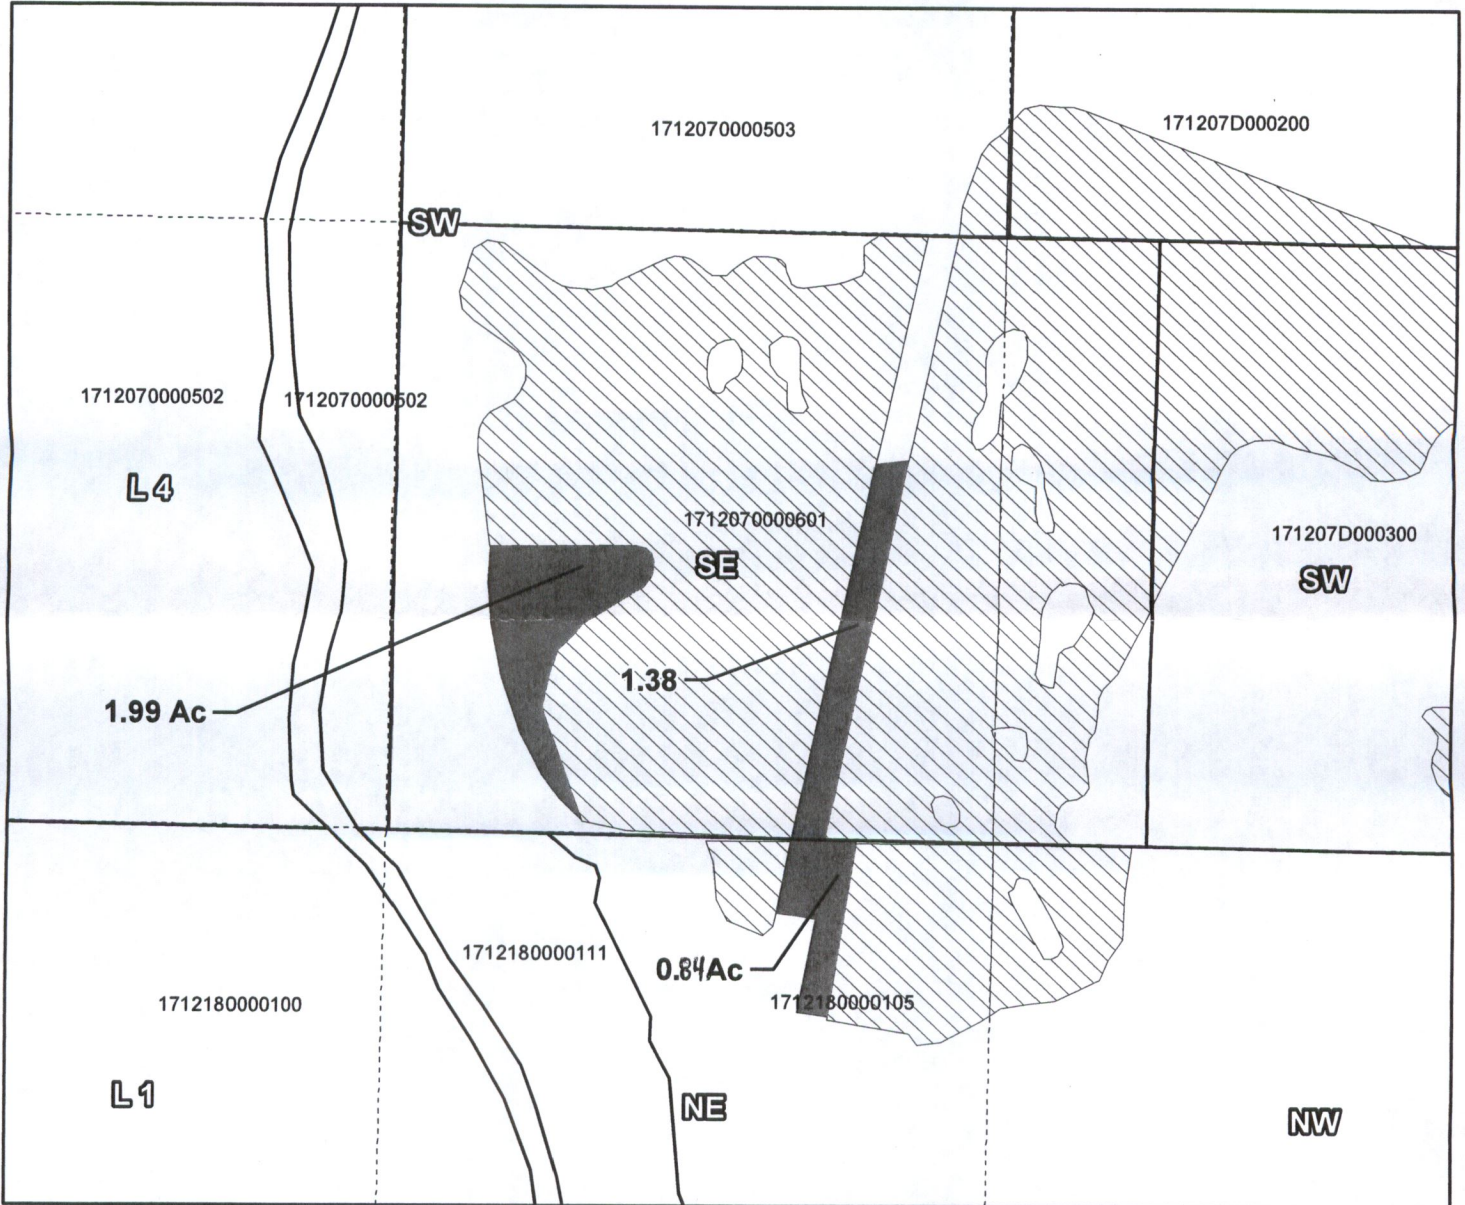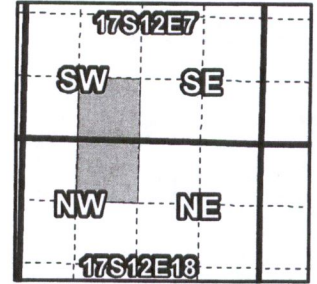

Taxlot 1712070000601, T17S R12E 07 SW/SE: 3.37 Acres On, 29.6 Acres Total (Cert # 74145)
Taxlot 1712180000105, T17S R12E 18 NW/NE: 0.84 Acres On, 8.93 Acres Total (Cert # 74145)*
* Includes ON acres from Map 2

- Pipelines and Canals
- Transfer
- ▨ Primary Water Right
- Taxlots

RECEIVED

MAY 29 2018

OWRD





1 inch = 400 feet

Prepared by Swalley Irrigation District | APRIL 2018

Swalley Irrigation District

2018 District Transfer Application "On" Map 2

Certificates: 74145
for Elkins, Ed

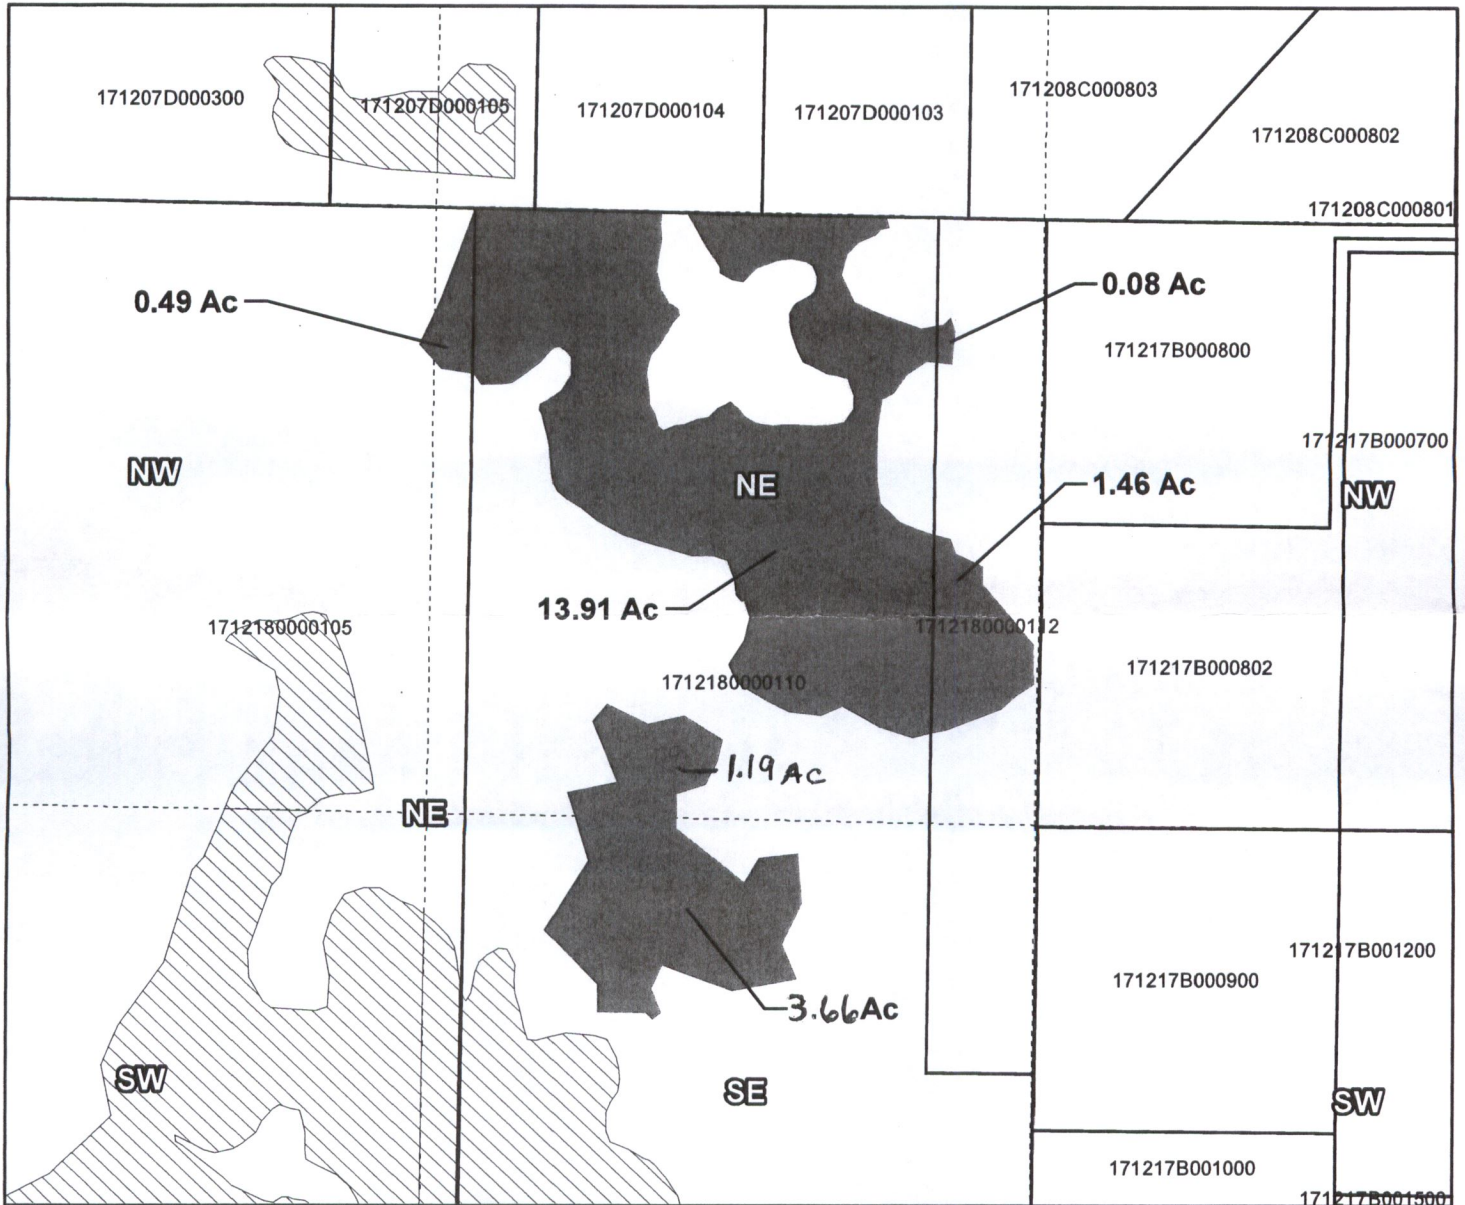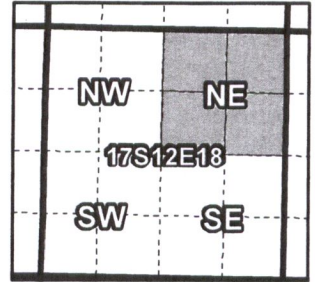

Taxlot 1712180000105, T17S R12E 18 NE/NW: 0.49 Acres On, 8.93 Acres Total (Cert # 74145)*
 Taxlot 1712180000110, T17S R12E 18 NE/NE: 15.10 Acres On, 21.20 Acres Total (Cert # 74145)
 Taxlot 1712180000112, T17S R12E 18 NE/NE: 1.54 Acres On, 1.54 Acres Total (Cert # 74145)
 Taxlot 1712180000110 T17S R12E 18 NE/SE: 3.66 Acres On, 24.86 Acres Total

- Pipelines and Canals
- Transfer
- Primary Water Right
- Taxlots



1 inch = 400 feet

RECEIVED

MAY 29 2018

OWRD

Prepared by Swalley Irrigation District | APRIL 2018