


RECEIVED
JUN 15 2018
OWRD

LEGEND

- TOWNSHIP LINES
- SECTION LINES
- 1/4 1/4 LINES
- CREEK/CANAL/DITCH
- EXISTING ROADWAY LINE
- TAX LOT LINE
- TL 6100 TAX LOT NUMBER
- LOT 1 GOVERNMENT LOT NUMBER
- TOTAL PRIMARY IRRIGATED ACRES PER 1/4 1/4
- 1/4 1/4 SECTION OR GOVERNMENT LOT NUMBER
- SECTION CORNER WITH SECTION NUMBERS
- REMAINING CERTIFICATE 10929
- IRRIGATED ACRES TRANSFERRED "FROM" CERTIFICATE 10929
- FLOW DIRECTION
- POINT OF DIVERSION

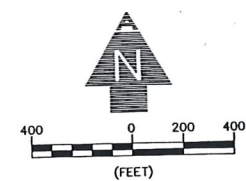

INSTREAM TRANSFER
FOR TROUT UNLIMITED
T34S, R6E, SEC. 1 & 2 WM
KLAMATH COUNTY, OREGON
CERTIFICATE 10929

- NOTES:**
- THIS MAP WAS PREPARED FROM FIELD MEASUREMENTS, NAIP 2018 AERIAL PHOTOGRAPH, KLAMATH COUNTY TAX MAP 34 06 AND OREGON GLO MAPS.
 - THE PURPOSE OF THIS MAP IS TO IDENTIFY THE LOCATION OF THE WATER RIGHT ONLY, AND IS NOT INTENDED TO PROVIDE DIMENSIONS OR LOCATION OF PROPERTY LINES.
 - FOR TAX LOT INFORMATION, SEE TAX MAP INCLUDED WITH THIS APPLICATION.
 - DATE OF PRIORITY FOR CERTIFICATE 10929 IS 1889 AND 1891.

PODS:
POD 4, 6, & 13: LATITUDE - 42.66734695
LONGITUDE - 122.08183289
POD 5: LATITUDE - 42.6605787
LONGITUDE - 122.08671570


ADKINS
CONSULTING ENGINEERING, LLP
Engineers ▲ Planners ▲ Surveyors
1435 Esplanade Ave. Klamath Falls, Oregon 97601 · (541) 884-4666 · FAX (541) 884-5335
Oregon · California
BASE
2/14/2018 3388-03

INSTREAM TRANSFER


FOR TROUT UNLIMITED
 T33S, R6E, SEC. 35 & 36 WM
 KLAMATH COUNTY, OREGON
 CERTIFICATE 10927 AND 10928

NOTES:
 1. THIS MAP WAS PREPARED FROM FIELD MEASUREMENTS, NAIP 2018 AERIAL PHOTOGRAPH, KLAMATH COUNTY TAX MAP 33 06, 33 06 35B, AND OREGON GLO MAPS.
 2. THE PURPOSE OF THIS MAP IS TO IDENTIFY THE LOCATION OF THE WATER RIGHT ONLY, AND IS NOT INTENDED TO PROVIDE DIMENSIONS OR LOCATION OF PROPERTY LINES.
 3. FOR TAX LOT INFORMATION, SEE TAX MAP INCLUDED WITH THIS APPLICATION.
 4. DATE OF PRIORITY FOR CERTIFICATE 10927 IS 1900, AND FOR CERTIFICATE 10928 THE DATE IS 1888, 1890, AND 1900.

PODS:
 POD 4, 5, & 13: LATITUDE - 42.66734695
 LONGITUDE - 122.08163289
 POD 8 & 10: LATITUDE - 42.68252182, LONGITUDE - 122.06811523
 POD 11 & 12: T33S, R6E, W.M., SECTION 35, NE 1/4 NE 1/4.
 MEASURED DISTANCES NOT PROVIDED.

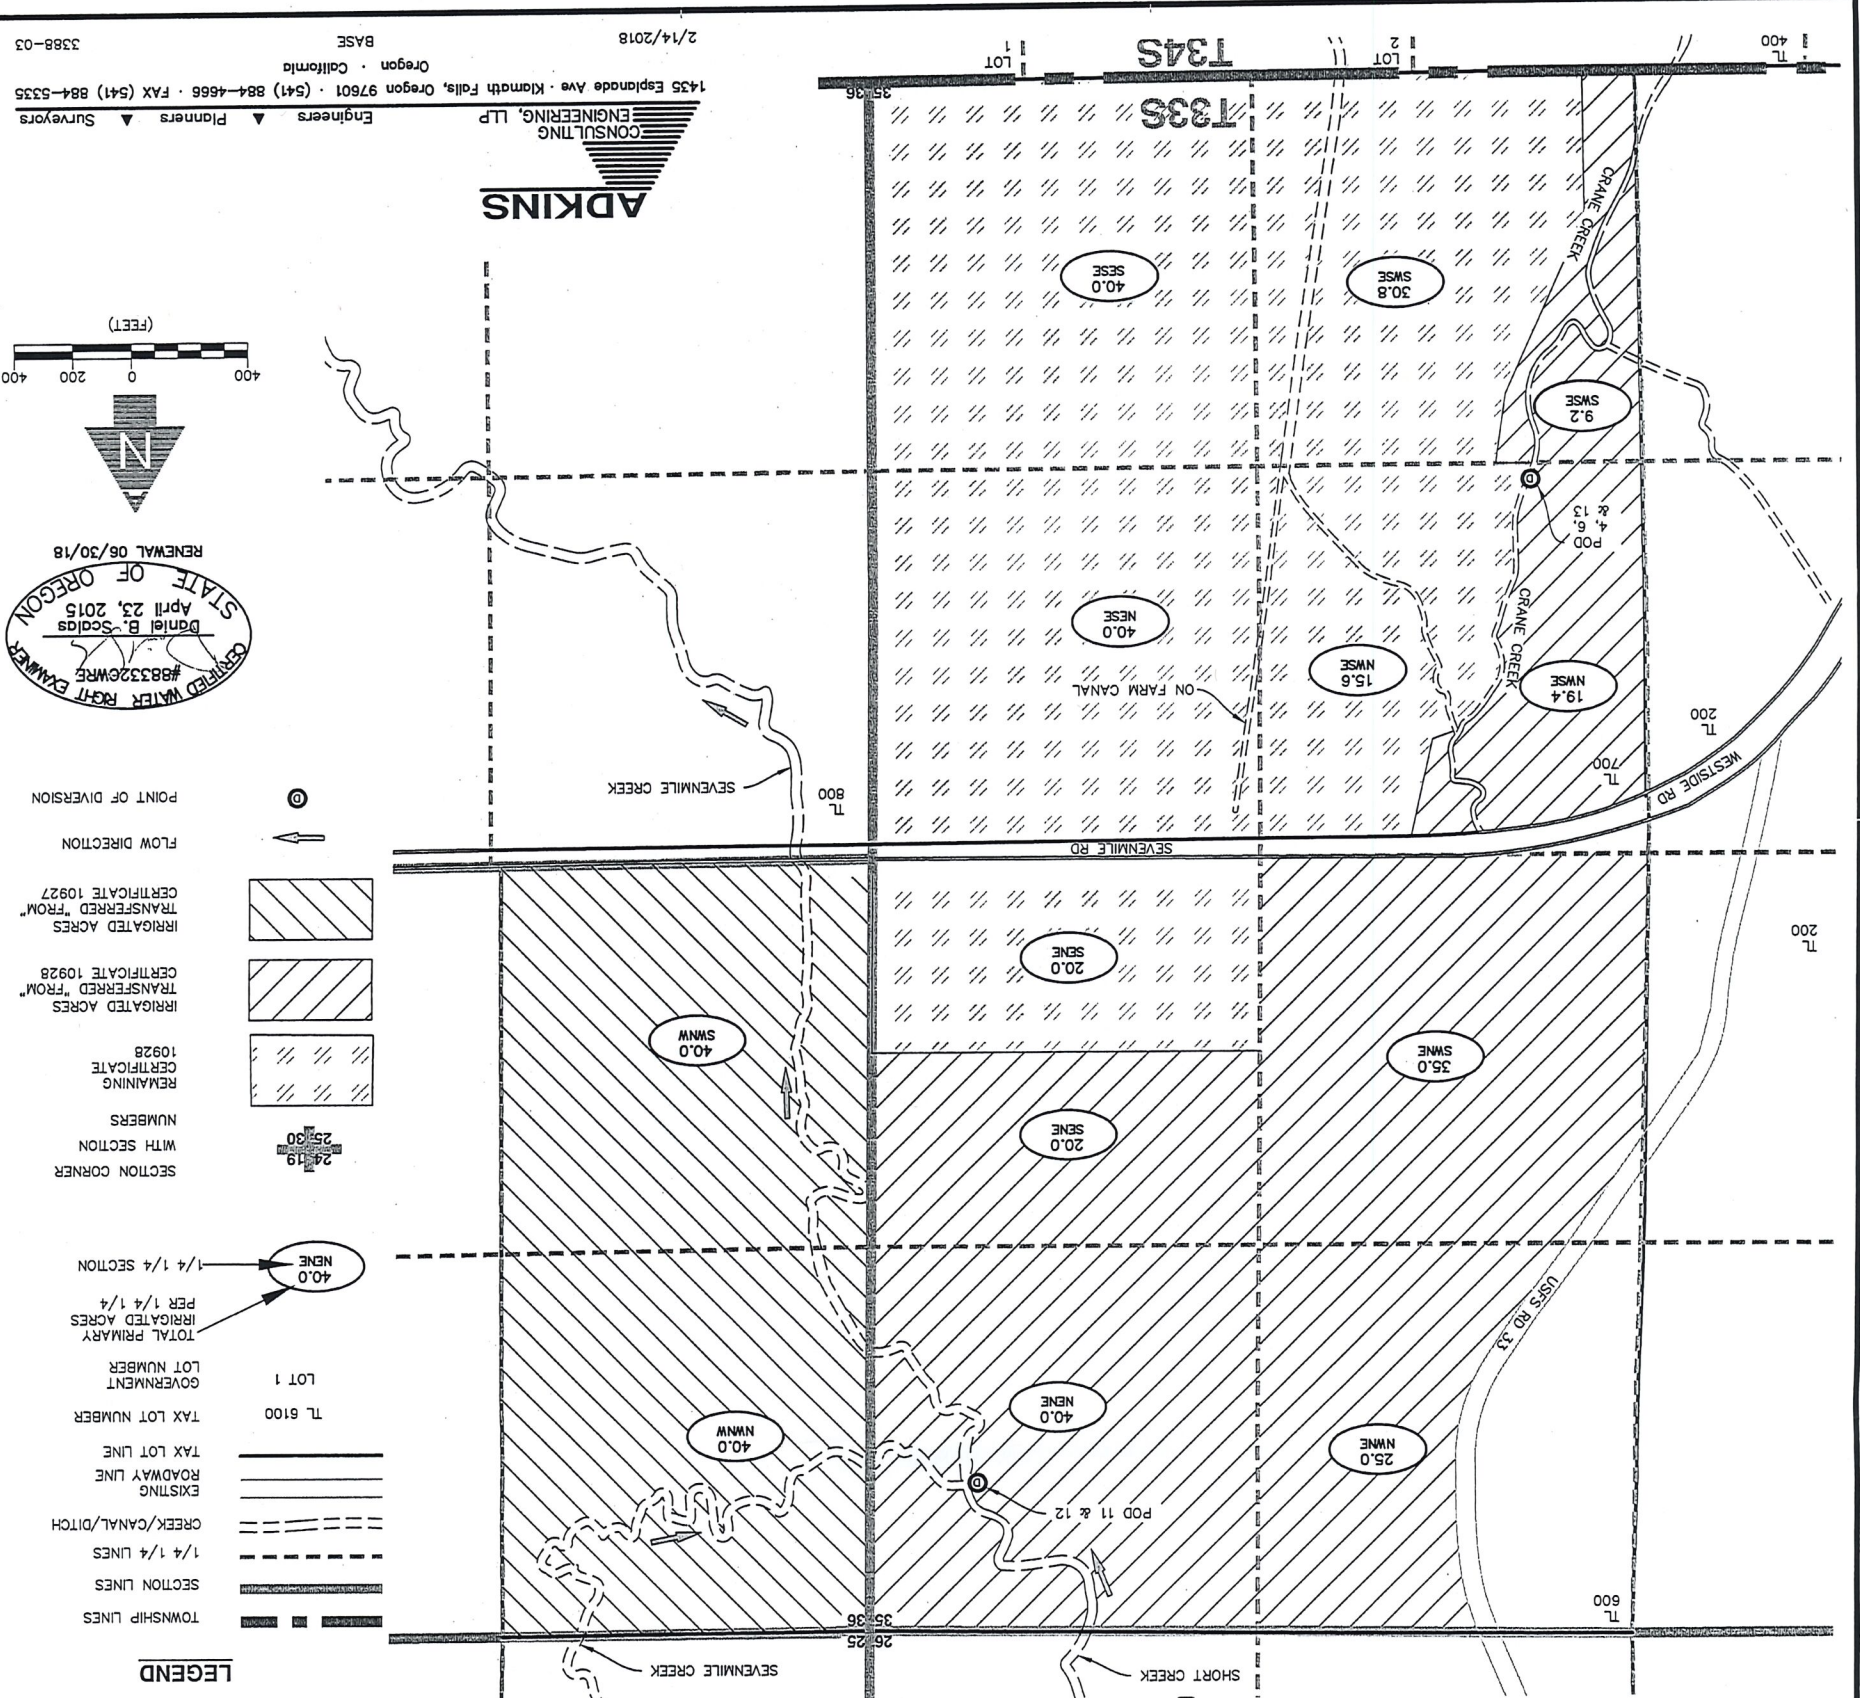

ADKINS
 CONSULTING ENGINEERING, LLP
 Engineers Planners Surveyors
 1435 Esplanade Ave. Klamath Falls, Oregon 97601 • (541) 884-4666 • FAX (541) 884-5335
 Oregon • California
 BASE
 3388-03

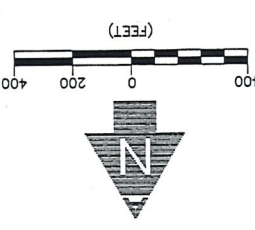

CERTIFIED WATER RIGHT EXAMINER
 #883320WRE
 Daniel B. Scidias
 April 23, 2015
 STATE OF OREGON
 RENEWAL 06/30/18

- LEGEND**
- TOWNSHIP LINES
 - SECTION LINES
 - 1/4 1/4 LINES
 - CREEK/CANAL/DITCH
 - EXISTING ROADWAY LINE
 - TAX LOT LINE
 - TAX LOT NUMBER
 - GOVERNMENT LOT NUMBER
 - TOTAL PRIMARY IRRIGATED ACRES PER 1/4 1/4 SECTION
 - 40.0 NNE
 - SECTION CORNER WITH SECTION NUMBERS
 - REMAINING CERTIFICATE 10928
 - IRRIGATED ACRES TRANSFERRED FROM CERTIFICATE 10928
 - IRRIGATED ACRES TRANSFERRED FROM CERTIFICATE 10927
 - FLOW DIRECTION
 - POINT OF DIVERSION

RECEIVED
 JUN 15 2018
 OWRD

INSTREAM TRANSFER

FOR TROUT UNLIMITED
 T33S, R6E, SEC. 23, 24, 25 & 26 WM
 KLAMATH COUNTY, OREGON
 CERTIFICATE 10920, 10921, & 8261

- NOTES:**
1. THIS MAP WAS PREPARED FROM FIELD MEASUREMENTS, NAIP 2018 AERIAL PHOTOGRAPH, KLAMATH COUNTY TAX MAP 33 06 AND OREGON GLO MAPS.
 2. THE PURPOSE OF THIS MAP IS TO IDENTIFY THE LOCATION OF THE WATER RIGHT ONLY, AND IS NOT INTENDED TO PROVIDE DIMENSIONS OR LOCATION OF PROPERTY LINES.
 3. FOR TAX LOT INFORMATION, SEE TAX MAP INCLUDED WITH THIS APPLICATION.
 4. DATE OF PRIORITY FOR CERTIFICATE 10920 IS 1891, CERTIFICATE 10921 IS 1898, AND CERTIFICATE 8261 IS SEPTEMBER 25, 1928.




PODS:

POD 3: LOCATED 1875' SOUTH AND 390' EAST FROM THE NW CORNER OF SECTION 24, T33S, R6E, W.M. IN THE SW 1/4 NW 1/4, SECTION 24.

POD 7 & 9 LATITUDE - 42.69445419
 LONGITUDE - 122.074553918

LEGEND

- SECTION LINES
- 1/4 1/4 LINE
- CREEK/CANAL/DITCH
- TAX LOT LINE
- EXISTING ROADWAY LINE
- TL 6100 TAX LOT NUMBER
- LOT 1 GOVERNMENT LOT NUMBER
- TOTAL PRIMARY IRRIGATED ACRES PER 1/4 1/4 SECTION
- TOTAL SUPPLEMENTAL IRRIGATED ACRES PER 1/4 1/4 SECTION
- SECTION CORNER WITH SECTION NUMBERS
- REMAINING CERTIFICATE 10921
- REMAINING CERTIFICATE 8261
- IRRIGATED ACRES TRANSFERRED "FROM" CERTIFICATE 10920
- IRRIGATED ACRES TRANSFERRED "FROM" CERTIFICATE 10921
- IRRIGATED ACRES TRANSFERRED "FROM" CERTIFICATE 8261
- FLOW DIRECTION
- BODY OF WATER
- POINT OF DIVERSION

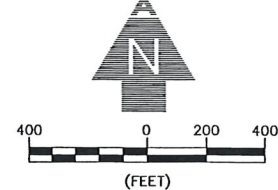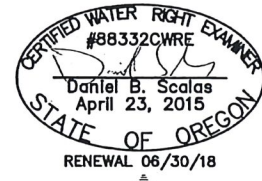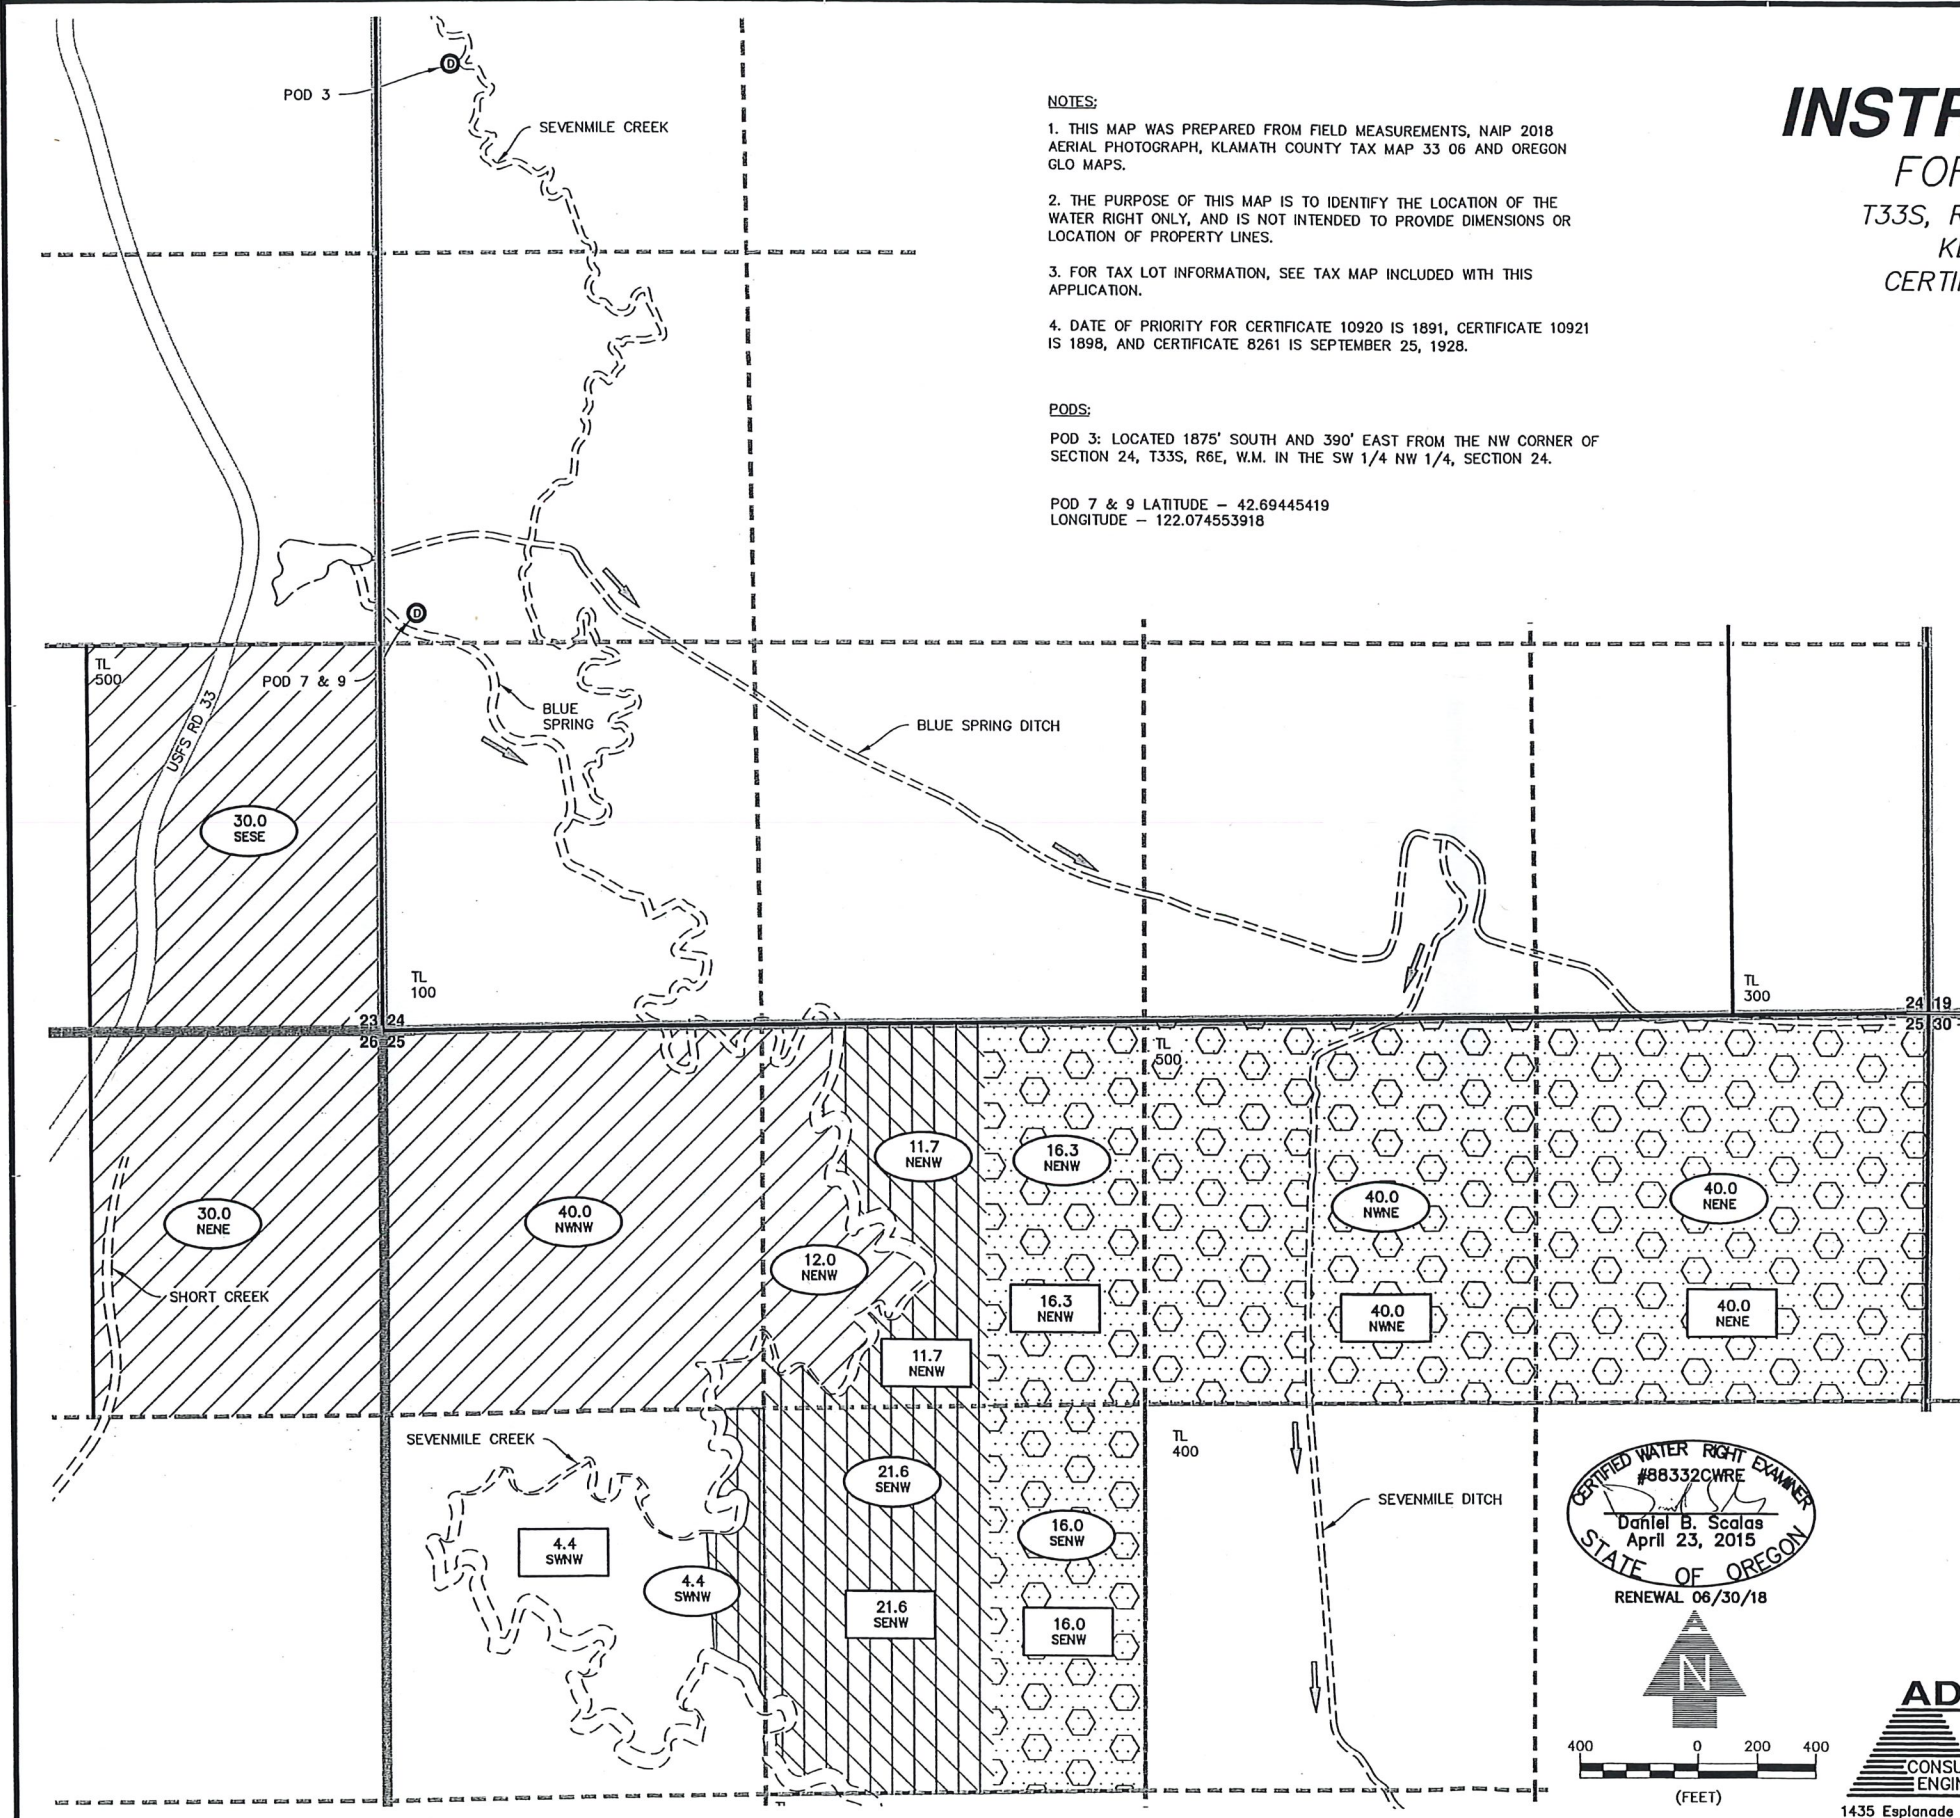

ADKINS
 CONSULTING ENGINEERING, LLP
 Engineers ▲ Planners ▲ Surveyors
 1435 Esplanade Ave · Klamath Falls, Oregon 97601 · (541) 884-4666 · FAX (541) 884-5335
 Oregon · California
 BASE 3388-03

RECEIVED
 JUN 15 2018
 OWRD

INSTREAM TRANSFER

FOR TROUT UNLIMITED

T33S, R6E, SEC. 25 & 26 WM
 KLAMATH COUNTY, OREGON
 CERTIFICATE 10918, 10919, 28201











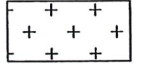






NOTES:


 
1. THIS MAP WAS PREPARED FROM FIELD MEASUREMENTS, NAIP 2018 AERIAL PHOTOGRAPH, KLAMATH COUNTY TAX MAP 33 06 AND OREGON GLO MAPS.
2. THE PURPOSE OF THIS MAP IS TO IDENTIFY THE LOCATION OF THE WATER RIGHT ONLY, AND IS NOT INTENDED TO PROVIDE DIMENSIONS OR LOCATION OF PROPERTY LINES.
3. FOR TAX LOT INFORMATION, SEE TAX MAP INCLUDED WITH THIS APPLICATION.
4. DATE OF PRIORITY FOR CERTIFICATE 10918 IS 1891, CERTIFICATE 10919 IS 1891, AND CERTIFICATE 28201 IS FEBRUARY 1, 1954.

PODS:

- POD 1: LATITUDE - 42.68899918, LONGITUDE - 122.07790375
- POD 2: LATITUDE - 42.68108894, LONGITUDE - 122.008045197
- POD 7 & 9: LATITUDE - 42.69445419, LONGITUDE - 122.074553918
- POD 8 & 10: LATITUDE - 42.68252182, LONGITUDE - 122.06811523

LEGEND

-  SECTION LINES
-  1/4 1/4 LINE
-  CREEK/CANAL/DITCH
-  EXISTING ROADWAY LINE
-  PROPERTY LINE
-  TAX LOT NUMBER
-  GOVERNMENT LOT NUMBER
-  TOTAL PRIMARY IRRIGATED ACRES PER 1/4 1/4
-  1/4 1/4 SECTION
-  SECTION CORNER WITH SECTION NUMBERS
-  REMAINING CERTIFICATE 10918
-  REMAINING CERTIFICATE 28201
-  IRRIGATED ACRES TRANSFERRED "FROM" CERTIFICATE 10918
-  IRRIGATED ACRES TRANSFERRED "FROM" CERTIFICATE 10919
-  IRRIGATED ACRES TRANSFERRED "FROM" CERTIFICATE 28201
-  FLOW DIRECTION
-  POINT OF DIVERSION

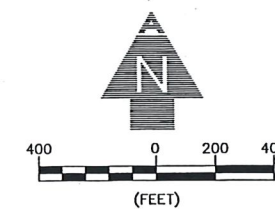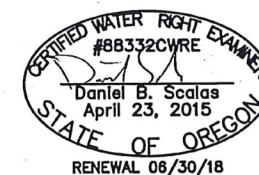

1435 Esplanade Ave · Klamath Falls, Oregon 97601 · (541) 884-4666 · FAX (541) 884-5335
 Oregon · California

2/14/2018

Engineers ▲ Planners ▲ Surveyors

BASE 3388-03

RECEIVED
 JUN 15 2018
 OWRD

