


Section 7, T13S, R5W & Section 12, T13S, R6W, W.M.,  
Benton County, Oregon

RECEIVED

JUL 18 2018

TRANSFER APPLICATION MAP  
O.O. Agriculture LLC

OWRD

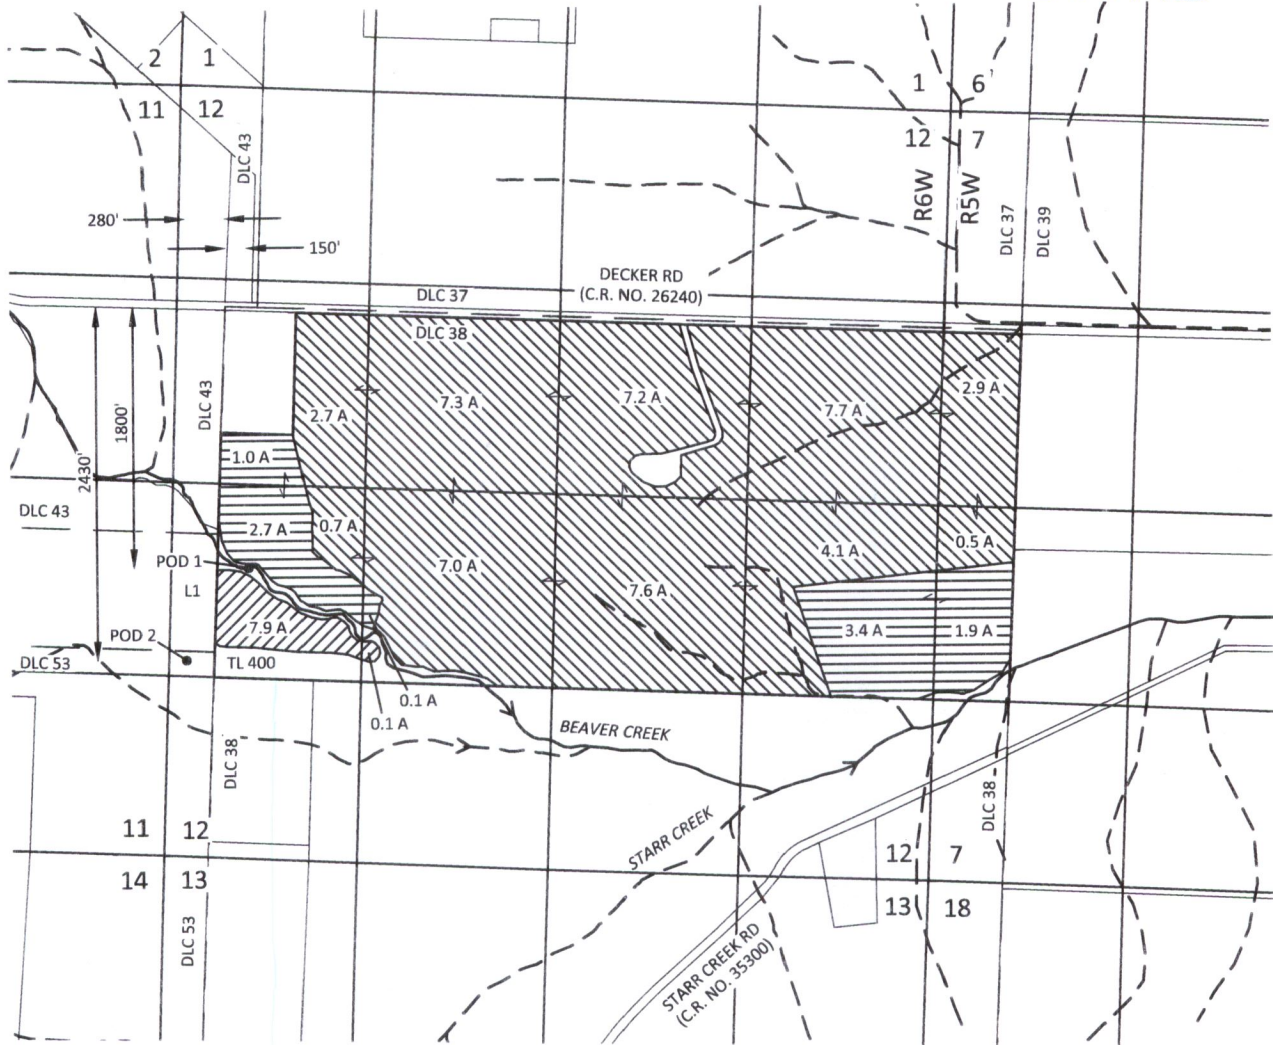

EXPLANATION

FROM LANDS

 IRRIGATION  
16' STRIP @ 20' O.C. / 4' STRIP @ 20' O.C.  
8.0 ACRES

FROM/ REMAINING LANDS

 IRRIGATION  
9.1 ACRES

TO LANDS

 IRRIGATION  
4' STRIP @ 20' O.C.  
47.7 ACRES

• POINT OF DIVERSION (POD)

N

SCALE




1 INCH = 1320 FEET

July 12, 2018

This map is not intended to provide legal dimensions or locations of property ownership lines

Figure 1

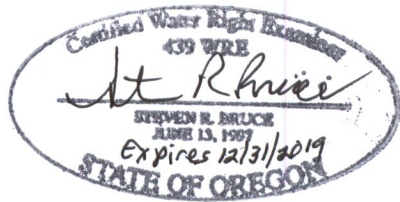

**SKOOKUM**  
WATER ASSOCIATES INC

1626 VICTORIAN WAY  
EUGENE, OR 97401  
(503) 319-8926


Section 7, T13S, R5W & Section 12, T13S, R6W, W.M.,  
Benton County, Oregon

RECEIVED

JUL 18 2018

TRANSFER APPLICATION MAP  
O.O. Agriculture LLC

OWRD

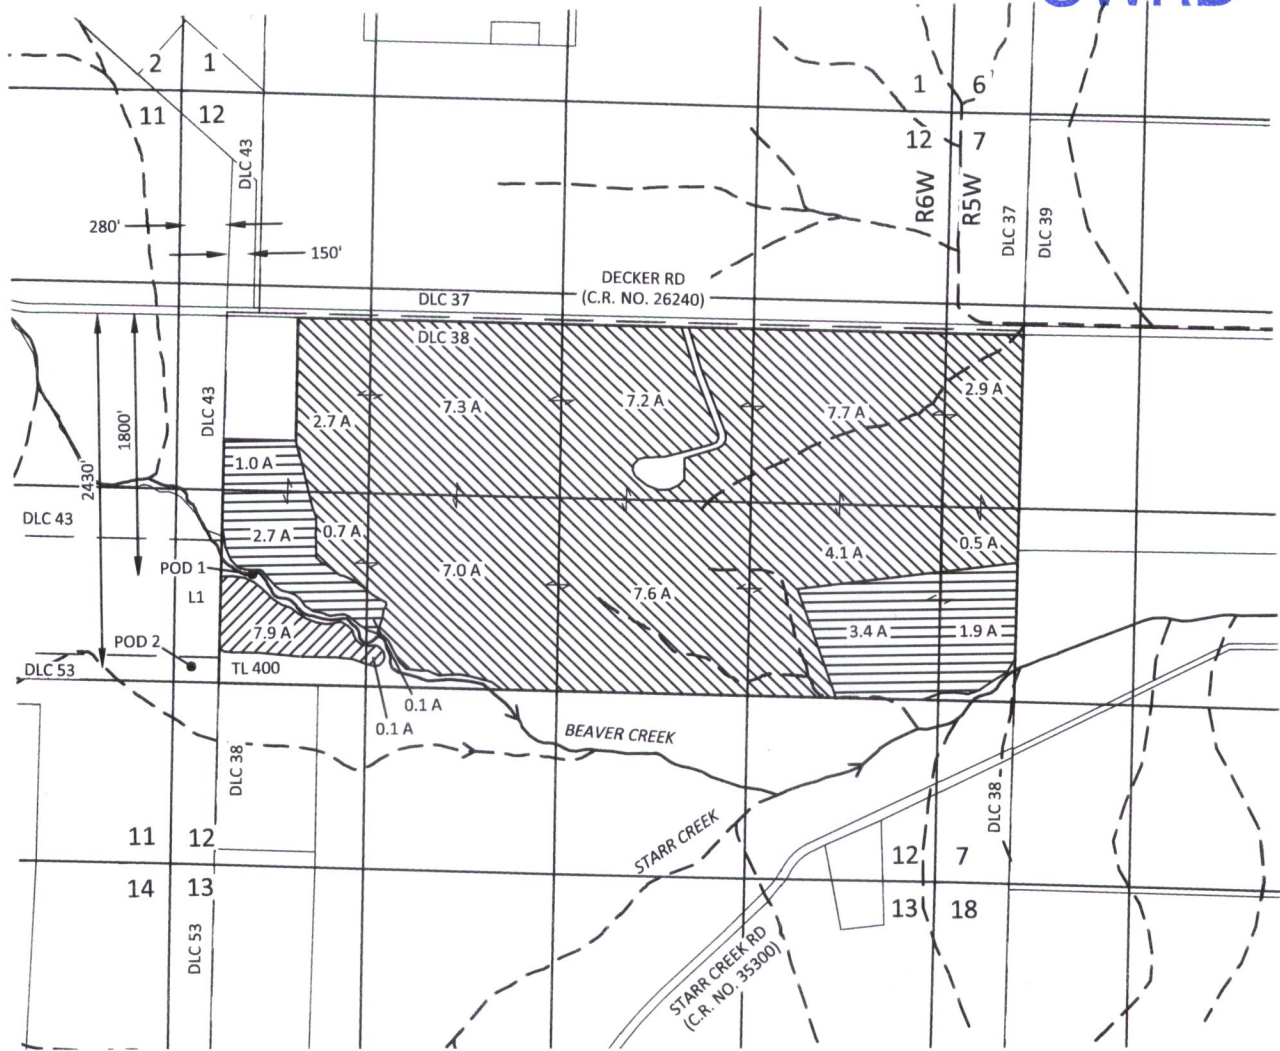

EXPLANATION

FROM LANDS

 IRRIGATION  
16' STRIP @ 20' O.C. / 4' STRIP @ 20' O.C.  
8.0 ACRES

FROM/ REMAINING LANDS

 IRRIGATION  
9.1 ACRES

TO LANDS

 IRRIGATION  
4' STRIP @ 20' O.C.  
47.7 ACRES

● POINT OF DIVERSION (POD)



SCALE




1 INCH = 1320 FEET

July 12, 2018

This map is not intended to provide legal  
dimensions or locations of property  
ownership lines

Figure 1

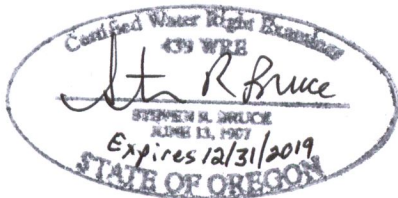

**SKOOKUM**  
WATER ASSOCIATES INC

1626 VICTORIAN WAY  
EUGENE, OR 97401  
(503) 319-8926