







T8S, R16E,
SECTION 21 WM


WASCO COUNTY, OREGON




0 400 Feet
1" = 400'

Transfer ON

 -  Cert 2401 IR
-  Section
-  Quarter Quarter
-  Tax Lot
-  Stream
-  Road

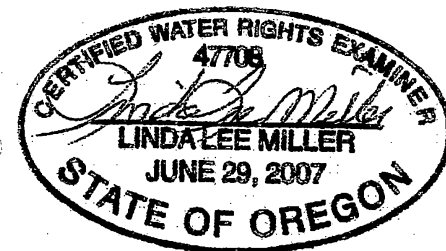

RENEWAL DATE 12/31/2018

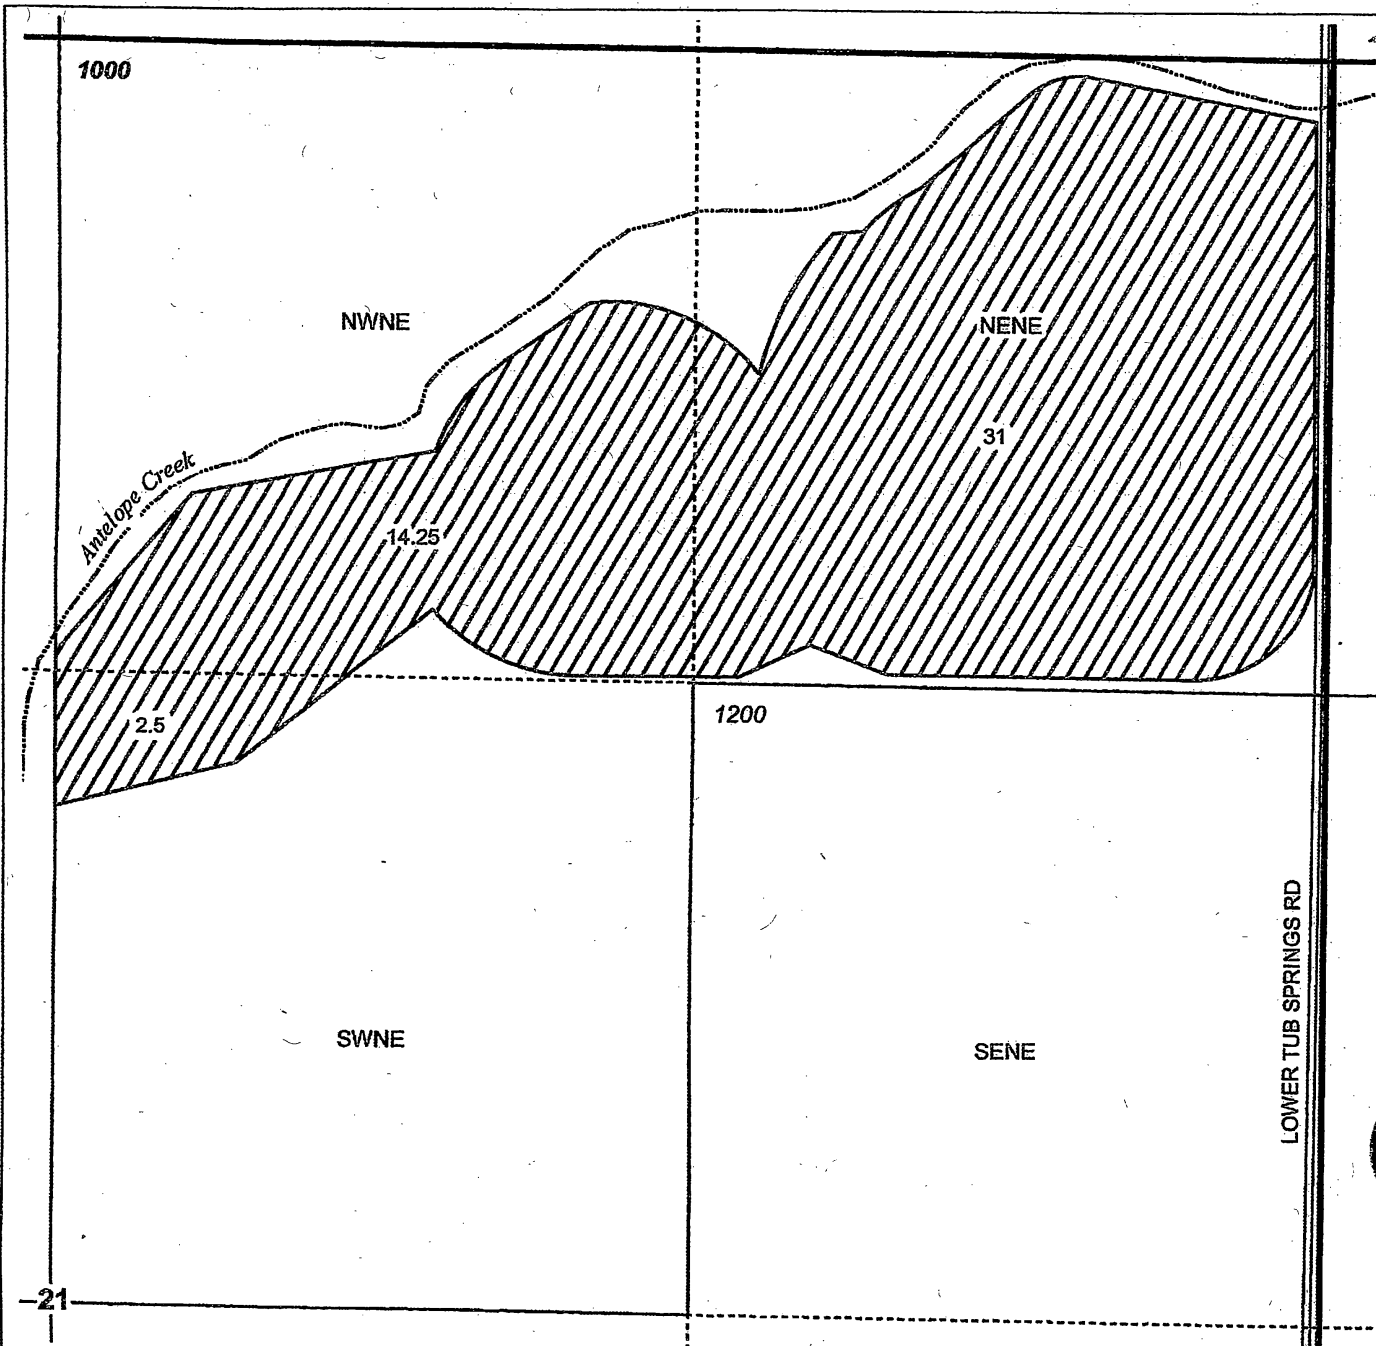

TRANSFER "ON" MAP
Forman Ranch




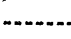
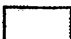

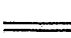
NOTE: THIS MAP IS NOT INTENDED TO
PROVIDE LEGAL DIMENSIONS OR LOCATIONS
OF PROPERTY OWNERSHIP LINES.

WATER RIGHT SERVICES, LLC
PO BOX 1830, BEND, OR 97709
COR# 107124 www.wrightwater.com

**T8S, R16E,
SECTIONS 15, 21 & 22, WM
WASCO COUNTY, OREGON**




0 1,320 Feet
1" = 1,320'

-  Cert 2401 OFF
-  Cert 2401 Remaining
-  Section
-  Quarter Quarter
-  Tax Lot
-  Stream
-  Road



RENEWAL DATE 12/31/2018

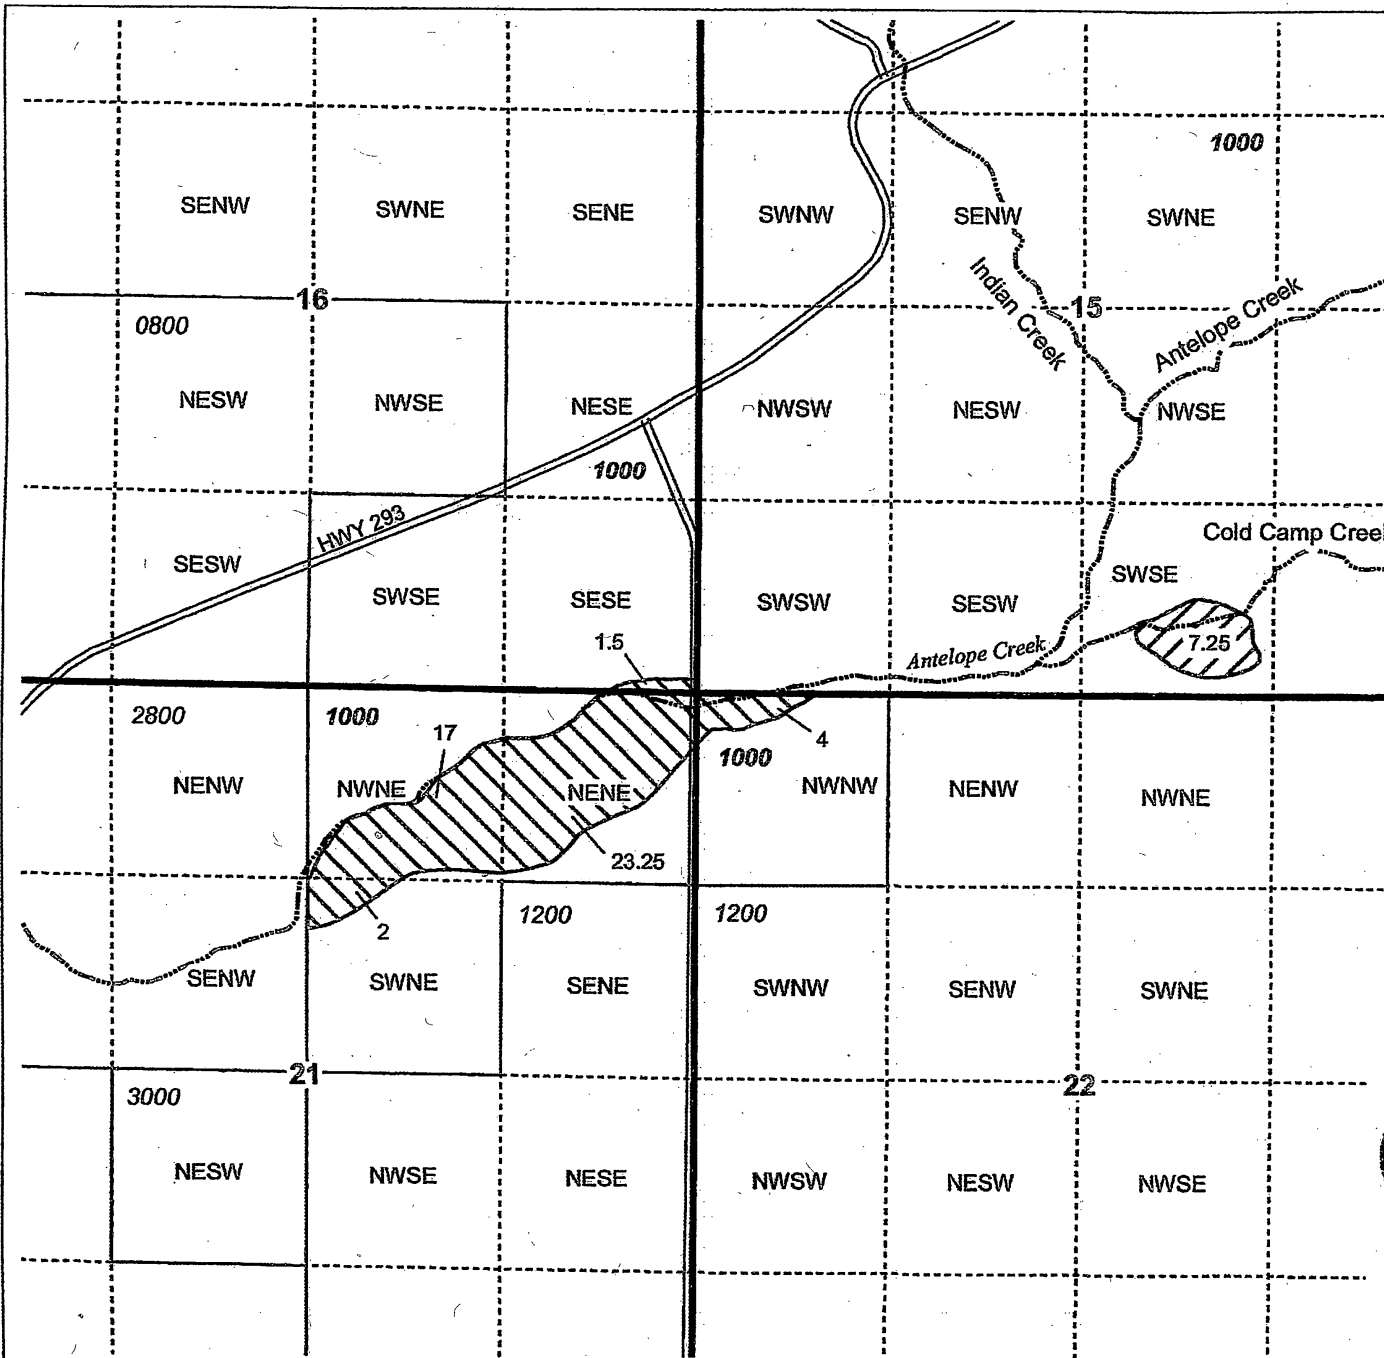

**TRANSFER "OFF" MAP
Forman Ranch**

NOTE: THIS MAP IS NOT INTENDED TO
PROVIDE LEGAL DIMENSIONS OR LOCATIONS
OF PROPERTY OWNERSHIP LINES.

WATER RIGHT SERVICES, LLC
PO BOX 1830, BEND, OR 97709
CCB# 197121 www.oregonwater.us