

# Echo Irrigation District Temporary Transfer 2019 Umatilla County, Oregon

Township-Range  
4N 29E

Township-Range  
4N 30E

The areas outside of pivots being transferred in Sections 6 and 7 in T. 3N, R. 30E, and Sections 1, 11, 12, 14, 15, and 24 in T. 3 N, R. 29E described as supplemental water in Permit S-54773 will not be transferred and will remain unexercised at the authorized place of use during the 2019 irrigation season.

Acres being transferred from Cert. 87111 (1ACFT/AC) will be used south of Interstate 84 on higher value crops. The wheat crop in the "from" lands will be irrigated under Cert. 85124, Cert. 92001 and Permit S-54773.

Township-Range  
3N 29E

Township-Range  
3N 30E

Water Right Cert 52824, part of Transfer T-11473, was allocated no water in the 2019 Stage Gulch Critical Groundwater Order. This required water to be transferred to this place of use to cover irrigation needs for 2019.

The area in Sec 2, T3N, R30E has a groundwater right described in Cert 83134. This water right was not allocated any water for the 2019 irrigation season in the Stage Gulch Critical Groundwater Order. This transfer proposed to move groundwater rights to these areas that will allow the irrigation of these areas with allocation authorized in the Stage Gulch Critical Ground Water Order Under these rights.


Pivot in SW 1/4 of Sec. 20 has a groundwater right under Cert. 84095. This water right was not allocated any water for the 2019 irrigation season in the Stage Gulch Critical Groundwater Order. This transfer proposes to move a portion of Cert. 80849 to this pivot. This will allow the irrigation of this pivot with allocation authorized in the Stage Gulch Critical Groundwater Order under these rights.

| Well Name       | Township | Range | Section | QQ    | Description                               |
|-----------------|----------|-------|---------|-------|---|
| Hale #1         | 3 N      | 30 E  | 7       | NW NW | 4340' N & 1830' W from S1/4 cor, Sec 7    |
| Hale #2         | 3 N      | 30 E  | 6       | NW SW | 2010' N & 1330' E from SW cor, Sec 6      |
| Hale #3         | 3 N      | 30 E  | 7       | SW SW | 1420' S & 40' E from W1/4 cor, Sec 7      |
| Hale #4         | 3 N      | 29 E  | 2       | SE NE | 180' N & 260' W from E1/4 cor, Sec 2      |
| Hale #5         | 3 N      | 29 E  | 11      | SE SE | 60' N & 590' W from SE cor, Sec 11        |
| Hale #7         | 3 N      | 29 E  | 12      | NW NW | 1010' S & 40' E from NW cor, Sec 12       |
| Hale #8         | 3 N      | 29 E  | 14      | SW NW | 1350' S & 50' W from NE cor, NWNW, Sec 14 |
| Coppinger #1    | 3 N      | 29 E  | 24      | SW NE | 20' N & 1570' W from E1/4 cor, Sec 24     |
| Coppinger #2    | 3 N      | 29 E  | 24      | SE NE | 960' N & 30' W from E1/4 cor, Sec 24      |
| Coppinger #3    | 3 N      | 29 E  | 23      | NE NE | 3960' N & 1320' W from SE cor, Sec 23     |
| Ditchen Well #1 | 3 N      | 30 E  | 30      | NE SW | 30' S & 640' W from center, Sec 30        |
| Ditchen Well #2 | 3 N      | 30 E  | 20      | SW SW | 100' N & 80' E from SW cor., Sec 20       |
| Lorenzen Well   | 4 N      | 30 E  | 35      | SW SE | 1860' S & 2920' E from W1/4 cor, Sec 35   |
| Reese Well      | 3 N      | 30 E  | 9       | NW SW | 2068' N & 911' E from SW cor, Sec 9       |
| Seibel Well     | 3 N      | 29 E  | 9       | SE SW | 380' N & 3120' W from SE cor., Sec 9      |

| Water Right       | Acres  | From Lands | To Lands | Proposed Points of Diversion              |
|-------------------|--------|------------|----------|---|
| 80849             | 352.2  | [Blue]     | [Blue]   | Lorenzen; Ditchen #1, Ditchen #2          |
| 80850             | 124.6  | [Green]    | [Green]  | Lorenzen                                  |
| 85124             | 115.4  | [Purple]   | [Purple] | Hale #1, #2, #3, #4, #5, #7, #8; Lorenzen |
| 87111 3 ACFT/AC   | 62     | [Pink]     | [Pink]   | Columbia River Pump Station               |
| 87111 1 ACFT/AC   | 340.2  | [Brown]    | [Brown]  | Columbia River Pump Station               |
| 87666             | 69.8   | [Orange]   | [Orange] | Hale #3, Lorenzen; Reese                  |
| 87667             | 108.95 | [Green]    | [Green]  | Lorenzen                                  |
| 92001 Supp. 85124 | 111.55 | [Blue]     | [Blue]   | Hale #3; Reese                            |
| 94107             | 13.9   | [Green]    | [Green]  | Seibel                                    |
| S-54773           | 51.8   | [Blue]     | [Blue]   | Columbia River Pump Station               |

- Points of Diversion/Appropriation
- Irrigation Pipelines
- Pivots
- Echo Irrigation District Boundary
- Township/Range
- Sections
- Quarter-quarters
- Interstate
- Main Roads

Scale: 1 inch = 1,320 feet

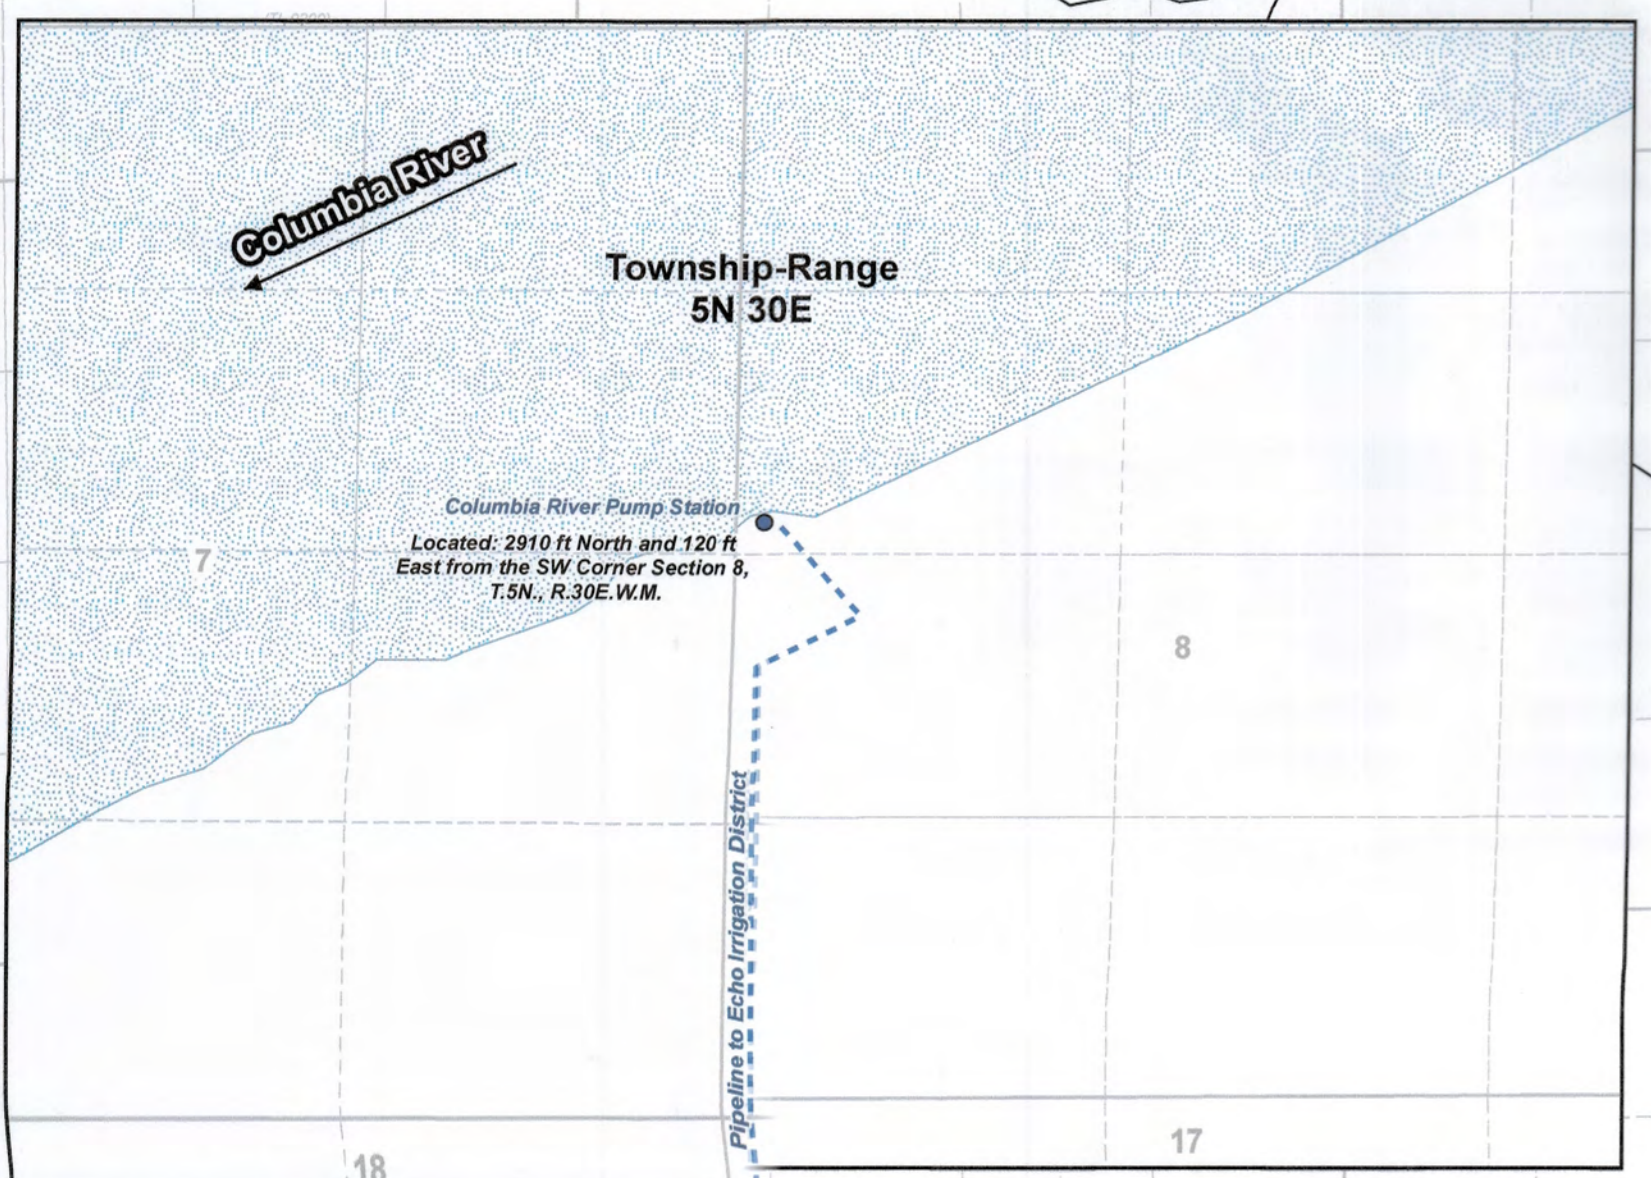

RECEIVED  
MAR 01 2019  
OWRD