


Received by OWRD
 APR 02 2019
 Salem, OR

LEGEND

- TOWNSHIP LINES
- SECTION LINES
- 1/4 1/4 LINES
- CREEK/CANAL/DITCH
- EXISTING ROADWAY LINE
- TAX LOT LINE
- TL 6100 TAX LOT NUMBER
- LOT 1 GOVERNMENT LOT NUMBER
- TOTAL PRIMARY IRRIGATED ACRES PER 1/4 1/4
- 1/4 1/4 SECTION OR GOVERNMENT LOT NUMBER
- SECTION CORNER WITH SECTION NUMBERS
- REMAINING CERTIFICATE 10929
- IRRIGATED ACRES TRANSFERRED "FROM" CERTIFICATE 10929
- FLOW DIRECTION
- POINT OF DIVERSION

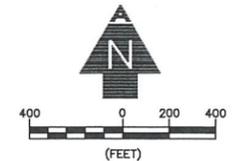

INSTREAM TRANSFER
 FOR TROUT UNLIMITED

T34S, R6E, SEC. 1 & 2 WM
 KLAMATH COUNTY, OREGON
 CERTIFICATE 10929

NOTES:

1. THIS MAP WAS PREPARED FROM FIELD MEASUREMENTS, NAIP 2018 AERIAL PHOTOGRAPH, KLAMATH COUNTY TAX MAP 34 06 AND OREGON GLO MAPS.
2. THE PURPOSE OF THIS MAP IS TO IDENTIFY THE LOCATION OF THE WATER RIGHT ONLY, AND IS NOT INTENDED TO PROVIDE DIMENSIONS OR LOCATION OF PROPERTY LINES.
3. FOR TAX LOT INFORMATION, SEE TAX MAP INCLUDED WITH THIS APPLICATION.
4. DATE OF PRIORITY FOR CERTIFICATE 10929 IS 1889 AND 1891.

EQDS:

POD 4, 6, & 13: LATITUDE - 42.66734695
 LONGITUDE - 122.08183289
 POD 5: LATITUDE - 42.6605787
 LONGITUDE - 122.08671570

AL ADKINS ENGINEERING & SURVEYING
 o / 541.884.4666
 w / AdkinsEngineering.com

1435 ESPLANADE AVENUE, KLAMATH FALLS, OR 97601

SERVING S. OREGON & N. CALIFORNIA

ENGINEERING • SURVEYING • PLANNING • TESTING

INSTREAM TRANSFER

FOR TROUT UNLIMITED

T33S, R6E, SEC. 35 & 36 WM
 KLAMATH COUNTY, OREGON
 CERTIFICATE 10928


Received by OWRD

APR 02 2019

Salem, OR



- NOTES:
1. THIS MAP WAS PREPARED FROM FIELD MEASUREMENTS, NAD 1983 AERIAL PHOTOGRAPH, KLAMATH COUNTY TAX MAP 33 06, 33 06 35B, AND OREGON G.L.O. MAPS.
 2. THE PURPOSE OF THIS MAP IS TO IDENTIFY THE LOCATION OF THE WATER RIGHT ONLY, AND IS NOT INTENDED TO PROVIDE DIMENSIONS OR LOCATION OF PROPERTY LINES.
 3. FOR TAX LOT INFORMATION, SEE TAX MAP INCLUDED WITH THIS APPLICATION.
 4. DATE OF PRIORITY FOR CERTIFICATE 10928 IS 1888, 1890, AND 1900.

PODS:
 POD 4, 6, & 13: LATITUDE - 42.66734695
 LONGITUDE - 122.08183289
 POD 11 & 12: T33S, R6E, WM, SECTION 35, NE 1/4 NE 1/4.
 MEASURED DISTANCES NOT PROVIDED.

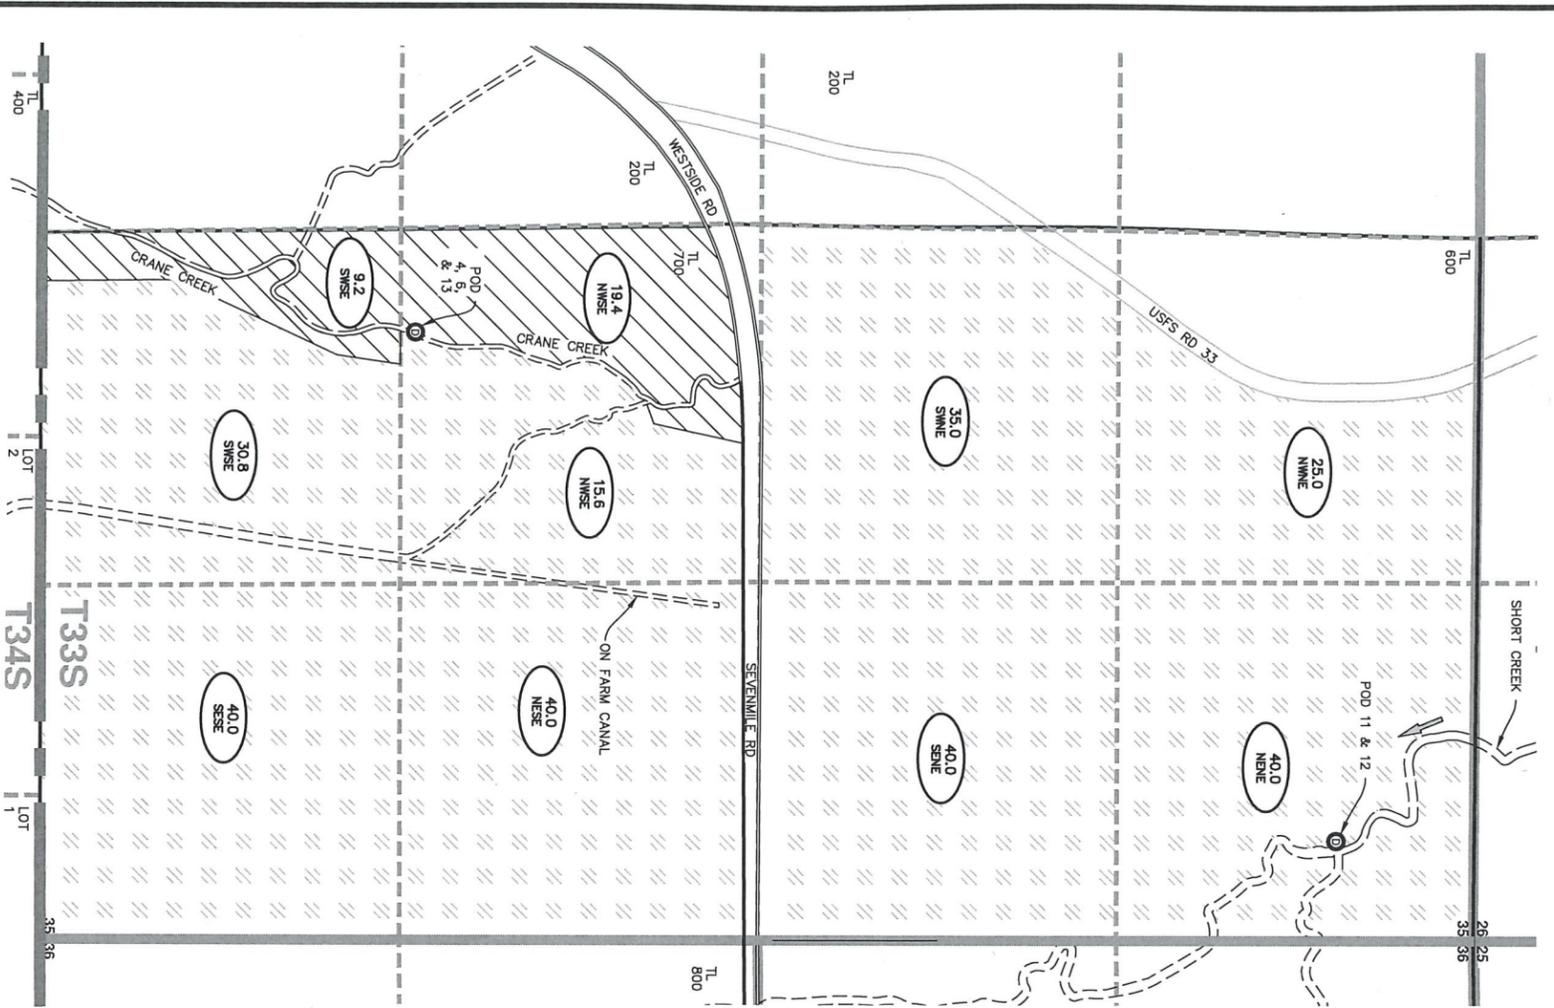

LEGEND

- TOWNSHIP LINES
- SECTION LINES
- 1/4 1/4 LINES
- CREEK/CANAL/DITCH
- EXISTING ROADWAY LINE
- TAX LOT LINE
- TAX LOT NUMBER
- GOVERNMENT LOT NUMBER
- TOTAL PRIMARY IRRIGATED ACRES PER 1/4 1/4
- SECTION CORNER WITH SECTION NUMBERS
- REMAINING CERTIFICATE 10928
- IRRIGATED ACRES TRANSFERRED "FROM" CERTIFICATE 10928
- FLOW DIRECTION
- POINT OF DIVERSION

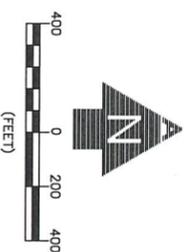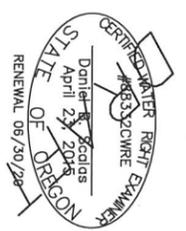

A. ADKINS
 ENGINEERING & SURVEYING
 1435 ESPLANADE AVENUE, KLAMATH FALLS, OR 97601
 o / 541.884.4666
 w / AdkinsEngineering.com

SERVING S. OREGON & N. CALIFORNIA
 ENGINEERING • SURVEYING • PLANNING • TESTING
 3/5/2019
 BASE
 3388-03

INSTREAM TRANSFER

FOR TROUT UNLIMITED

T33S, R6E, SEC. 25 & 26 WM
 KLAMATH COUNTY, OREGON
 CERTIFICATE 10918 & 10919




NOTES:

1. THIS MAP WAS PREPARED FROM FIELD MEASUREMENTS, NAIP 2018 AERIAL PHOTOGRAPH, KLAMATH COUNTY TAX MAP 33 06 AND OREGON GLO MAPS.
2. THE PURPOSE OF THIS MAP IS TO IDENTIFY THE LOCATION OF THE WATER RIGHT ONLY, AND IS NOT INTENDED TO PROVIDE DIMENSIONS OR LOCATION OF PROPERTY LINES.
3. FOR TAX LOT INFORMATION, SEE TAX MAP INCLUDED WITH THIS APPLICATION.
4. DATE OF PRIORITY FOR CERTIFICATES 10918 & 10919 IS 1891.

PODS:

- POD 1: LATITUDE - 42.68899918, LONGITUDE - 122.07790375
 POD 2: LATITUDE - 42.68108894, LONGITUDE - 122.008045197
 POD 7: LATITUDE - 42.69445419, LONGITUDE - 122.074553918


LEGEND

   -  SECTION LINES
-  1/4 1/4 LINE
-  CREEK/CANAL/DITCH
-  EXISTING ROADWAY LINE
-  PROPERTY LINE
- TL 6100 TAX LOT NUMBER
- LOT 1 GOVERNMENT LOT NUMBER
-  TOTAL PRIMARY IRRIGATED ACRES PER 1/4 1/4
-  40.0 NENE 1/4 1/4 SECTION
-  SECTION CORNER WITH SECTION NUMBERS
-  24 19 25 30
-  REMAINING CERTIFICATE 10918
-  IRRIGATED ACRES TRANSFERRED "FROM" CERTIFICATE 10918
-  IRRIGATED ACRES TRANSFERRED "FROM" CERTIFICATE 10919
-  FLOW DIRECTION
-  POINT OF DIVERSION

Received by OWRD

APR 02 2019

Salem, OR

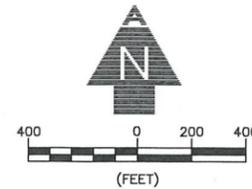

ADKINS ENGINEERING & SURVEYING
 o / 541.884.4666
 w / AdkinsEngineering.com

1435 ESPLANADE AVENUE, KLAMATH FALLS, OR 97601


SERVING S. OREGON & N. CALIFORNIA

ENGINEERING • SURVEYING • PLANNING • TESTING

3/5/2019

BASE

3388-03

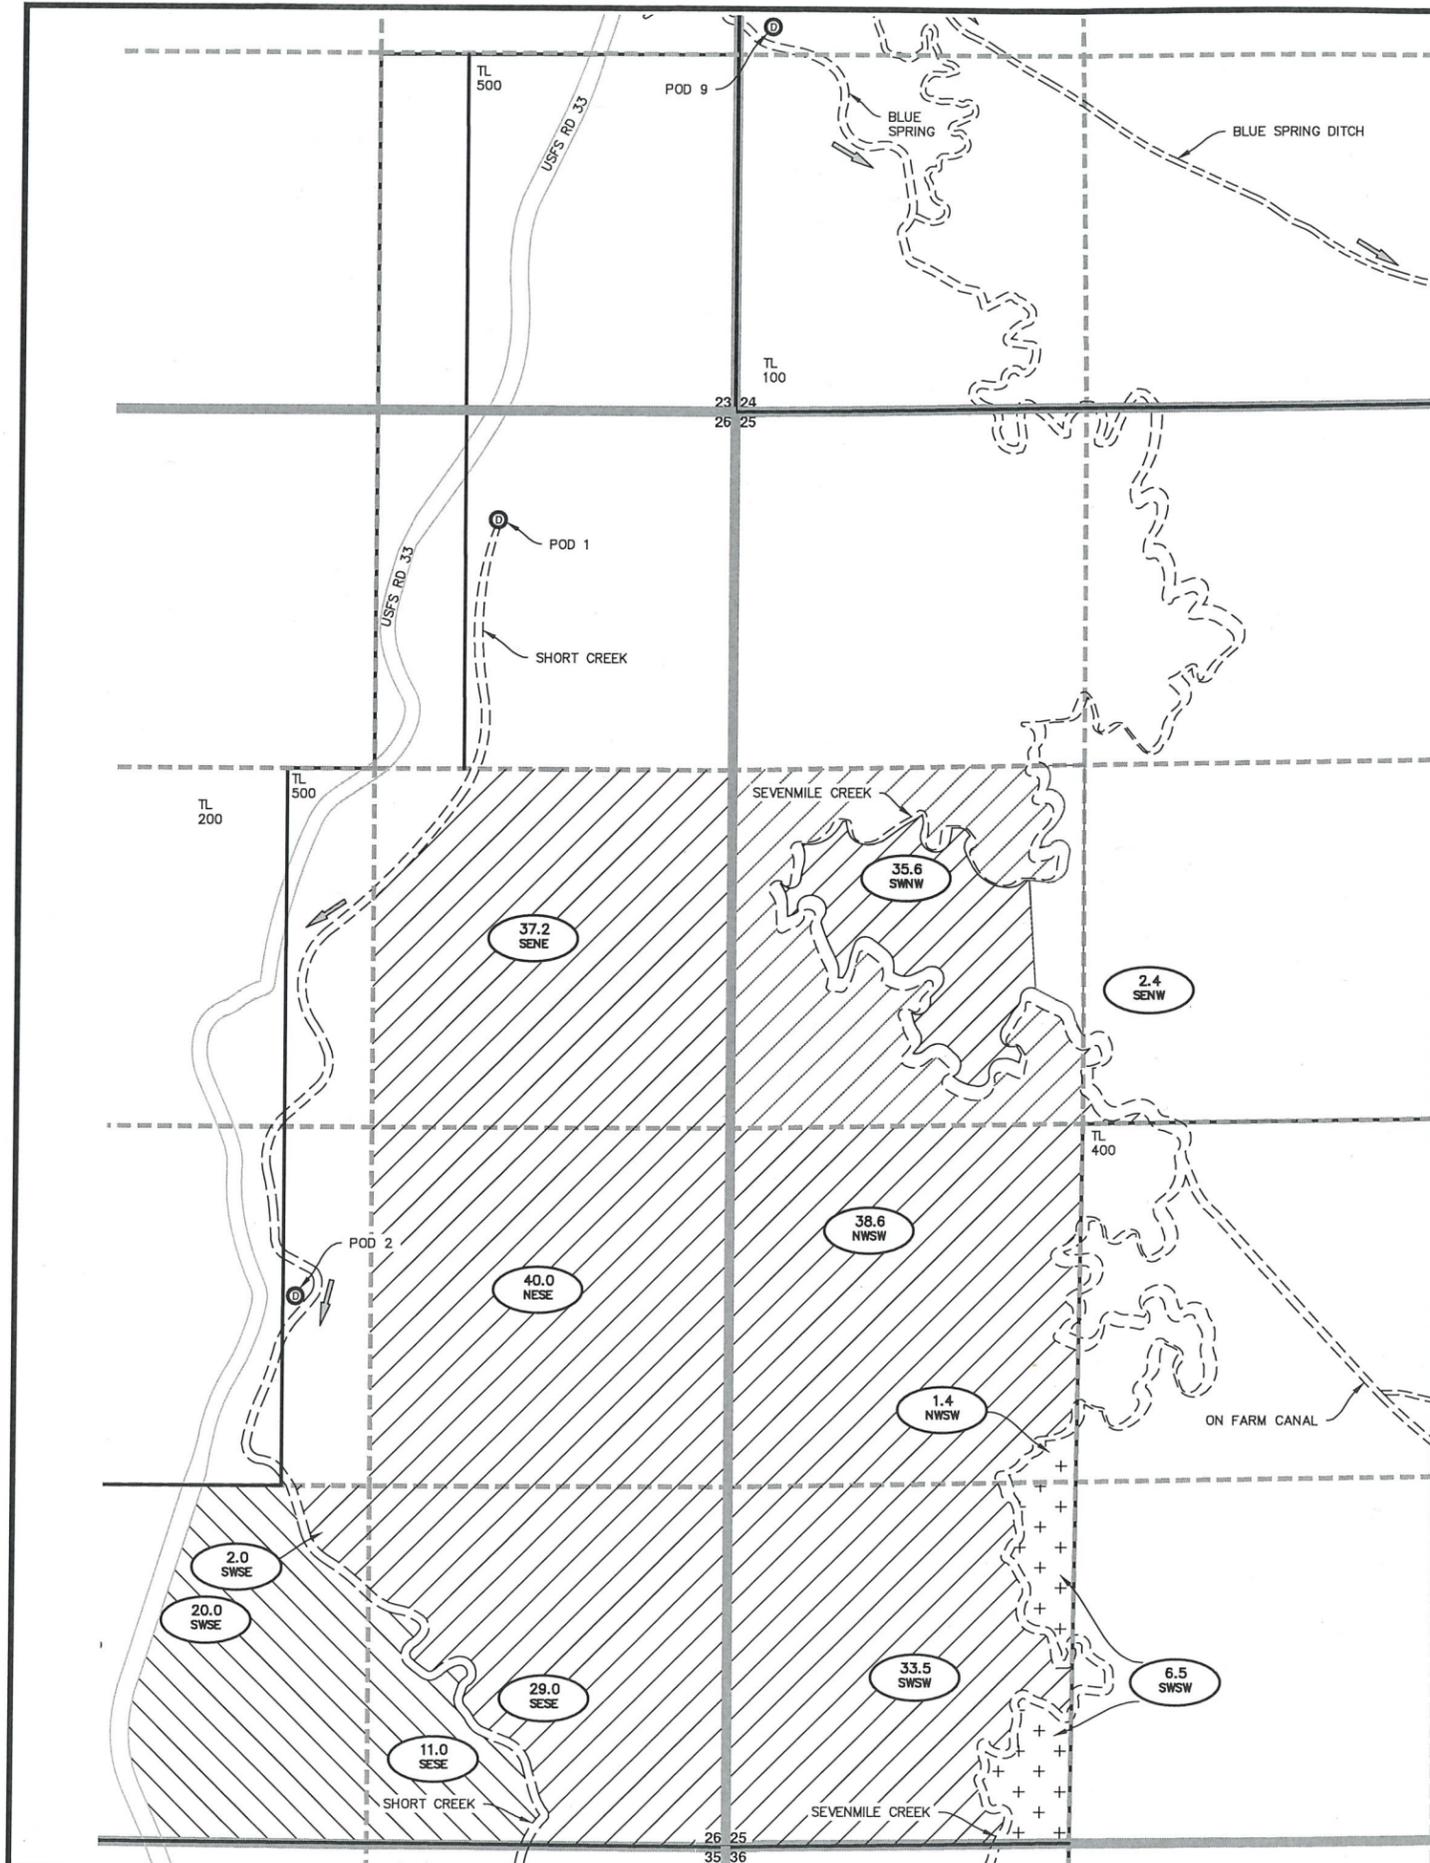

INSTREAM TRANSFER

FOR TROUT UNLIMITED

T33S, R6E, SEC. 23, 24, 25 & 26 WM
 KLAMATH COUNTY, OREGON
 CERTIFICATE 10920, 10921, & 8261

NOTES:

1. THIS MAP WAS PREPARED FROM FIELD MEASUREMENTS, NAIP 2018 AERIAL PHOTOGRAPH, KLAMATH COUNTY TAX MAP 33 06 AND OREGON GLO MAPS.
2. THE PURPOSE OF THIS MAP IS TO IDENTIFY THE LOCATION OF THE WATER RIGHT ONLY, AND IS NOT INTENDED TO PROVIDE DIMENSIONS OR LOCATION OF PROPERTY LINES.
3. FOR TAX LOT INFORMATION, SEE TAX MAP INCLUDED WITH THIS APPLICATION.
4. DATE OF PRIORITY FOR CERTIFICATE 10920 IS 1891, CERTIFICATE 10921 IS 1898, AND CERTIFICATE 8261 IS SEPTEMBER 25, 1928.



PODS:

POD 3: LOCATED 1875' SOUTH AND 390' EAST FROM THE NW CORNER OF SECTION 24, T33S, R6E, W.M. IN THE SW 1/4 NW 1/4, SECTION 24.

POD 9: LATITUDE - 42.69445419
 LONGITUDE - 122.074553918

LEGEND

- SECTION LINES
- 1/4 1/4 LINE
- CREEK/CANAL/DITCH
- TAX LOT LINE
- EXISTING ROADWAY LINE
- TL 6100 TAX LOT NUMBER
- LOT 1 GOVERNMENT LOT NUMBER
- TOTAL PRIMARY IRRIGATED ACRES PER 1/4 1/4
- TOTAL SUPPLEMENTAL IRRIGATED ACRES PER 1/4 1/4
- SECTION CORNER WITH SECTION NUMBERS
- REMAINING CERTIFICATE 10920
- REMAINING CERTIFICATE 10921
- REMAINING CERTIFICATE 8261
- IRRIGATED ACRES TRANSFERRED "FROM" CERTIFICATE 10920
- IRRIGATED ACRES TRANSFERRED "FROM" CERTIFICATE 10921
- IRRIGATED ACRES TRANSFERRED "FROM" CERTIFICATE 8261
- FLOW DIRECTION
- BODY OF WATER
- POINT OF DIVERSION

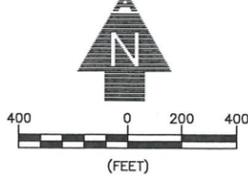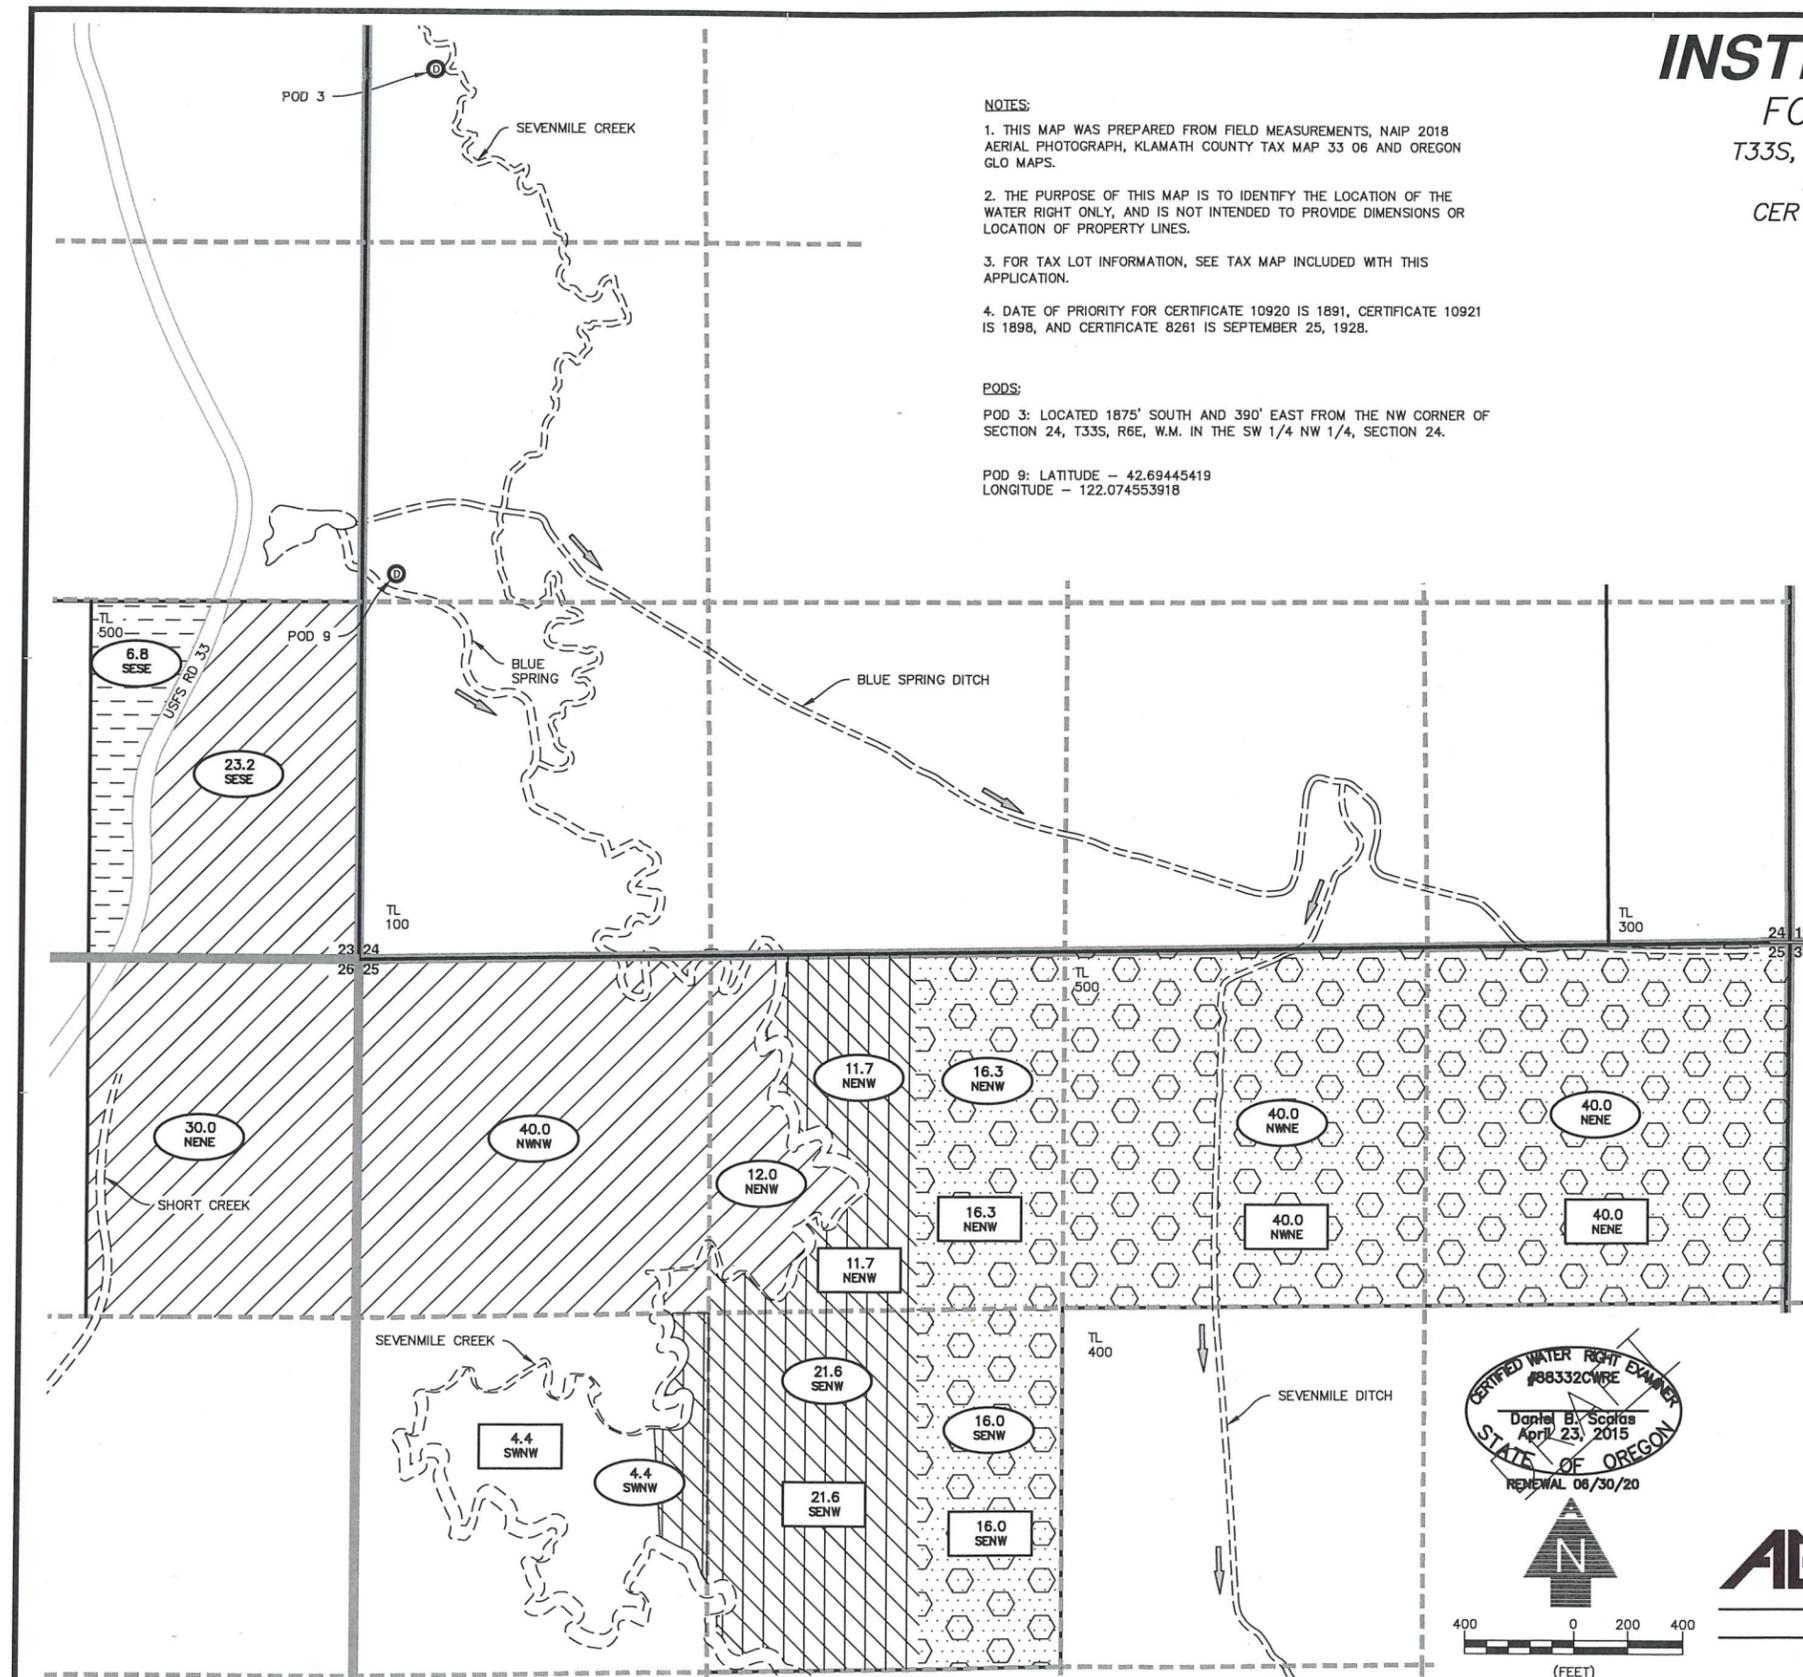

ALADKINS ENGINEERING & SURVEYING
 o / 541.884.4666
 w / AdkinsEngineering.com

1435 ESPLANADE AVENUE, KLAMATH FALLS, OR 97601

SERVING S. OREGON & N. CALIFORNIA

ENGINEERING • SURVEYING • PLANNING • TESTING

Received by OWRD
 APR 02 2019
 Salem, OR