
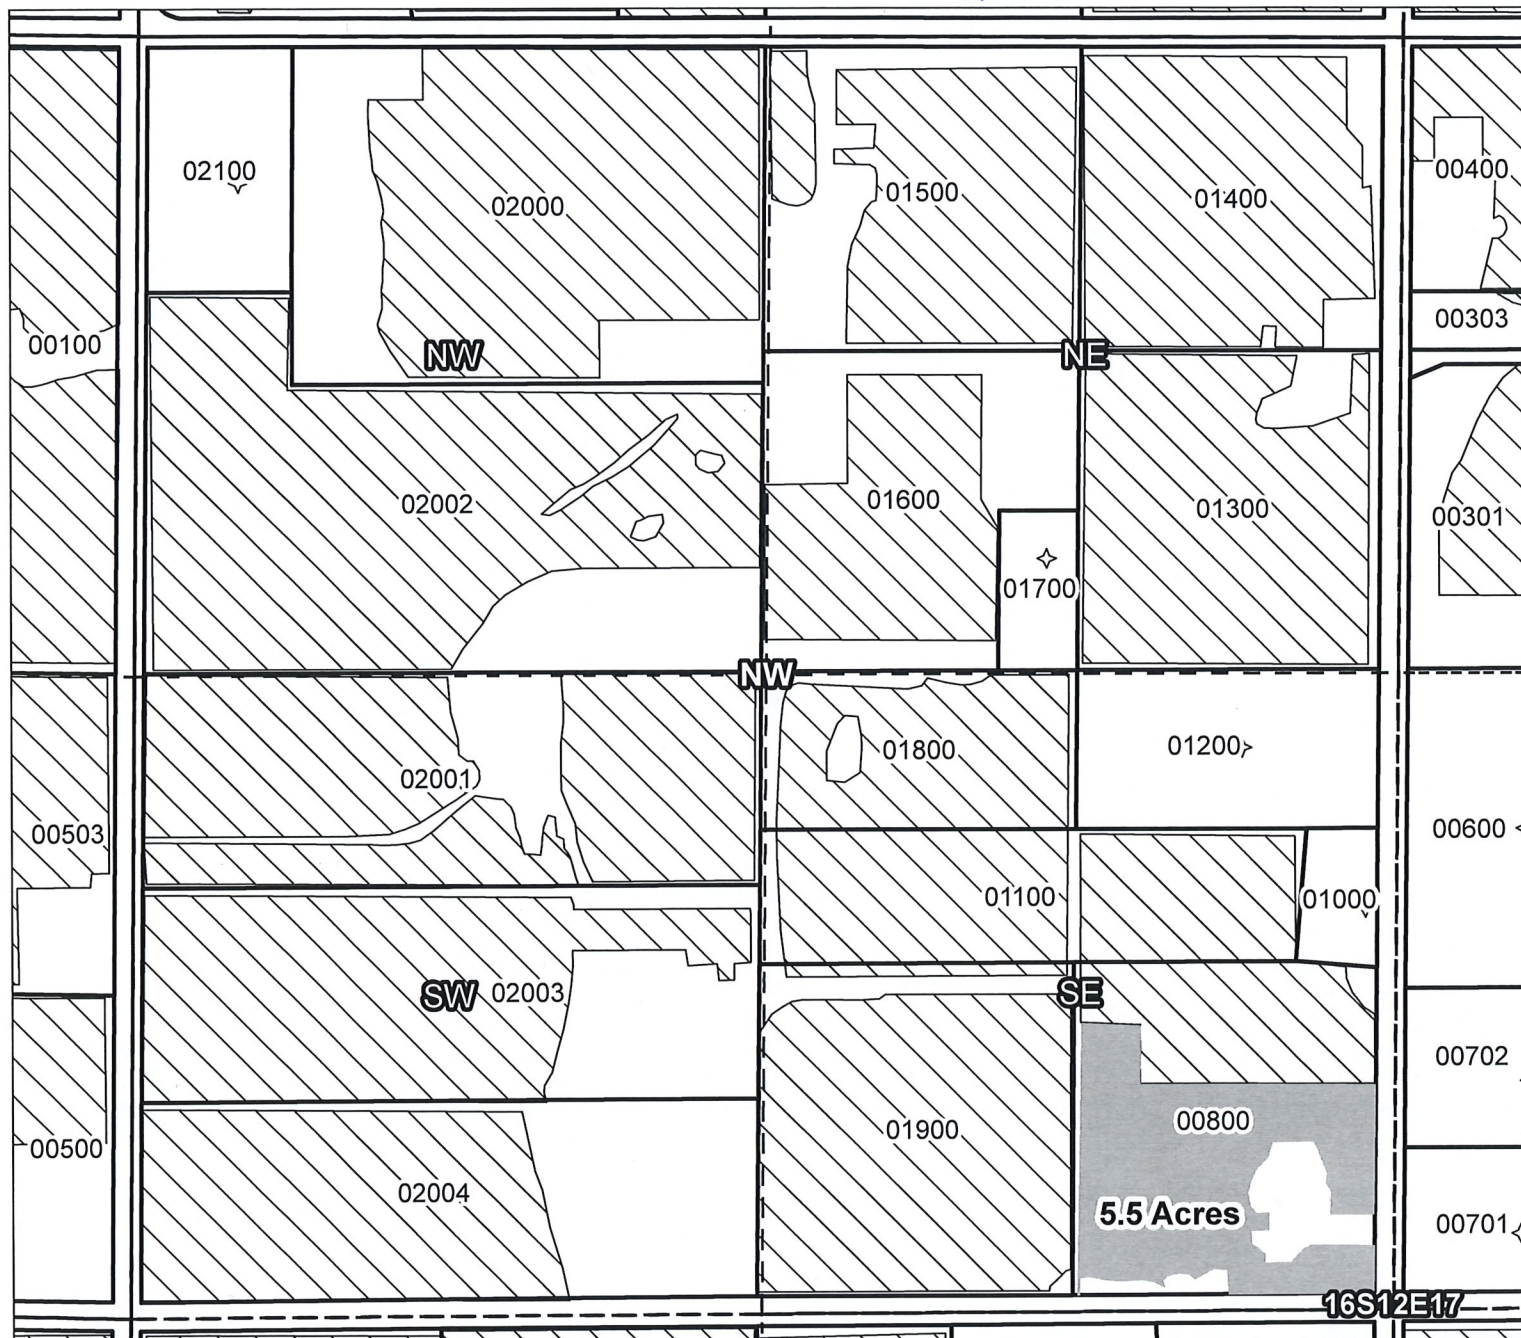


Tumalo Irrigation District

2014 District Transfer "Beneficial Use" Map

Certificates: 74146 (IR), 74147 (IS), 74148 (IS), 74149 (IS), 76520 (IS)
for Lorin & Terry Ann Freeland

T-11939

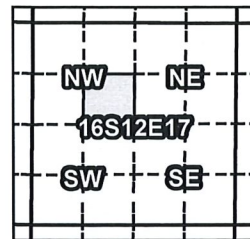

Taxlot 800, 16S12E17SESW: 5.5 Acres On

RECEIVED BY OWRD

APR 03 2017

SALEM, OR

- Canals
- Taxlots
- Rights to Transfer
- Cert 74146, 74147
- Cert 76106
- All Other Certs





1 inch = 400 feet

Tumalo Irrigation District

2014 District Transfer Application "Off" Map

Certificates: 74146 (IR)
for Lorin & Terry Ann Freeland

T-11939

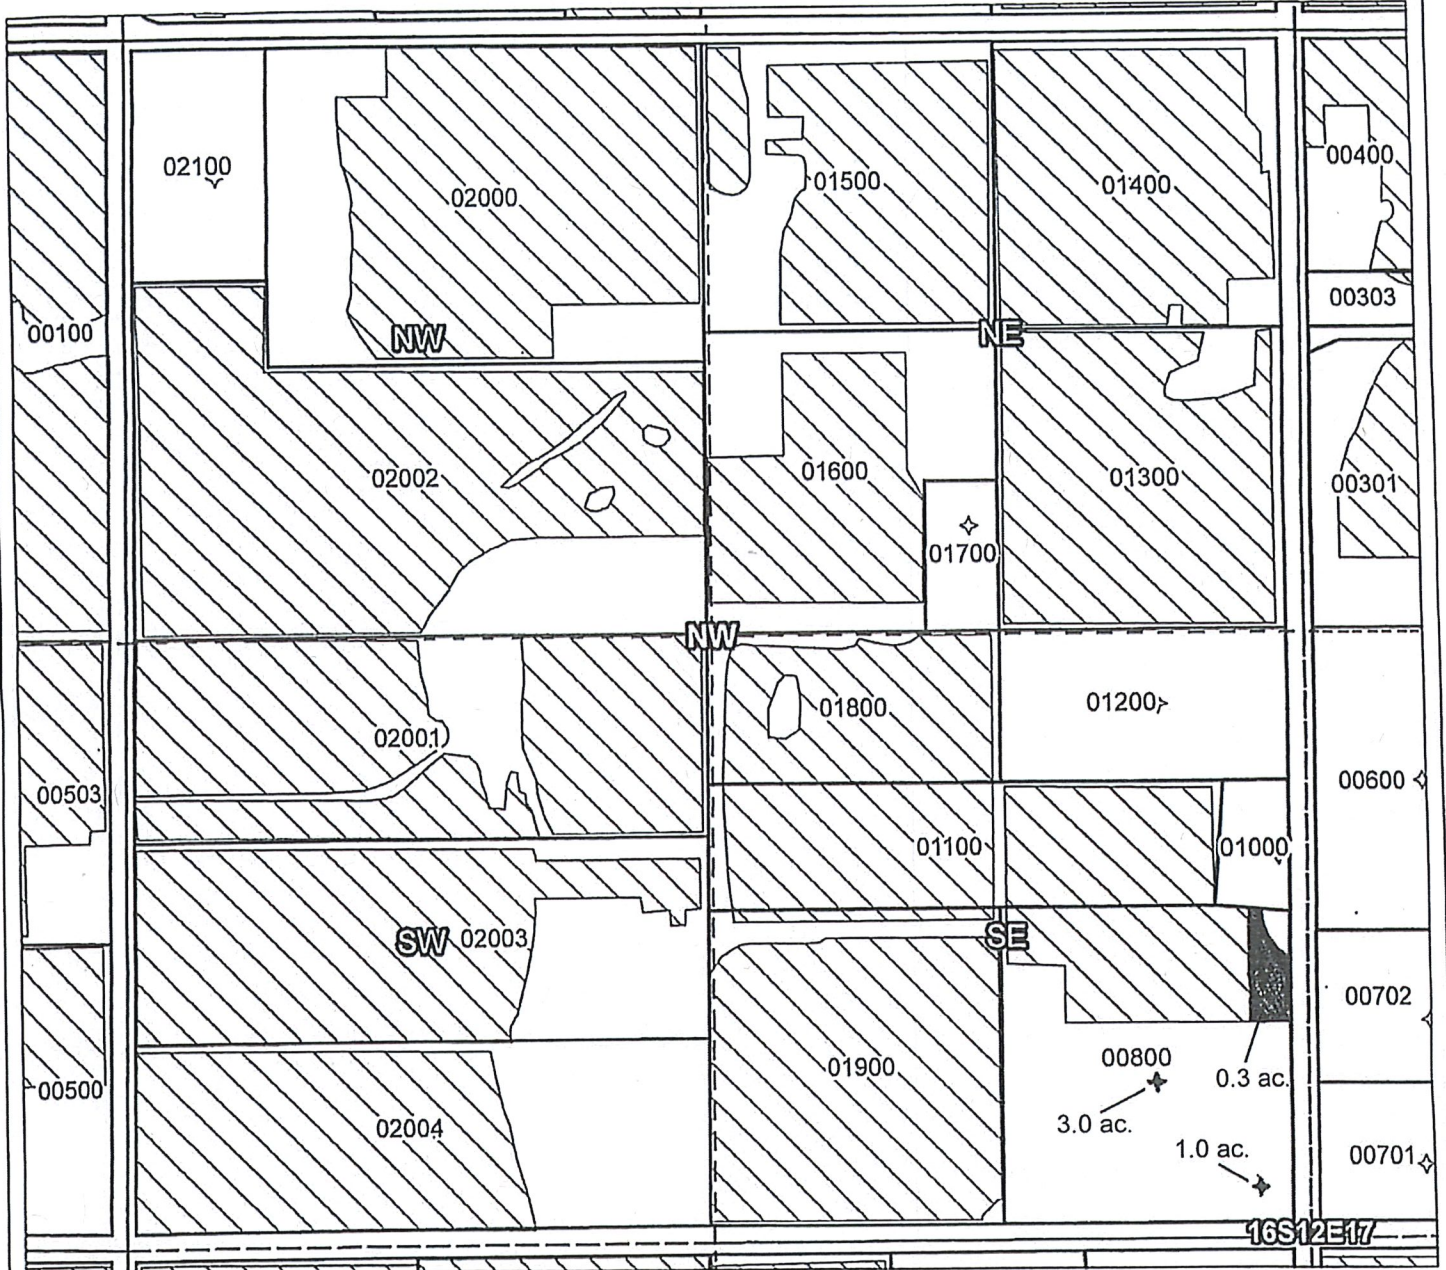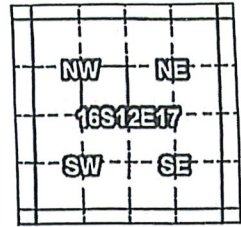

Taxlot 800, 16S12E17SE17: 4.3 Acres Off

- Canals
- Taxlots
- Rights to Transfer
- Cert 74146, 74147
- Cert 76106
- All Other Certs



1 inch = 400 feet