



Temporary Transfer - Certificate 92992 and 92993
 Major Water Delivery System
 Priority Date: July 25, 1973

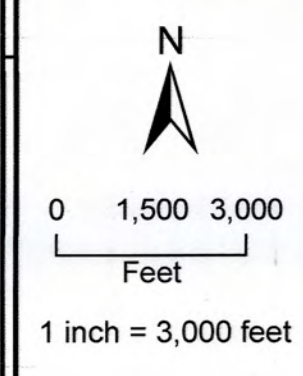

T-12946

- LEGEND**
- Township & Range
 - Sections
 - River/Lakes/Ponds/Creeks
 - FRI Property Boundary
 - ▲ Point of Diversion
 - Canal
 - Mainlines
 - Railroads
 - Freeways
 - Highways
 - Local Roads

RECEIVED
 JUN 20 2018
 OWRD

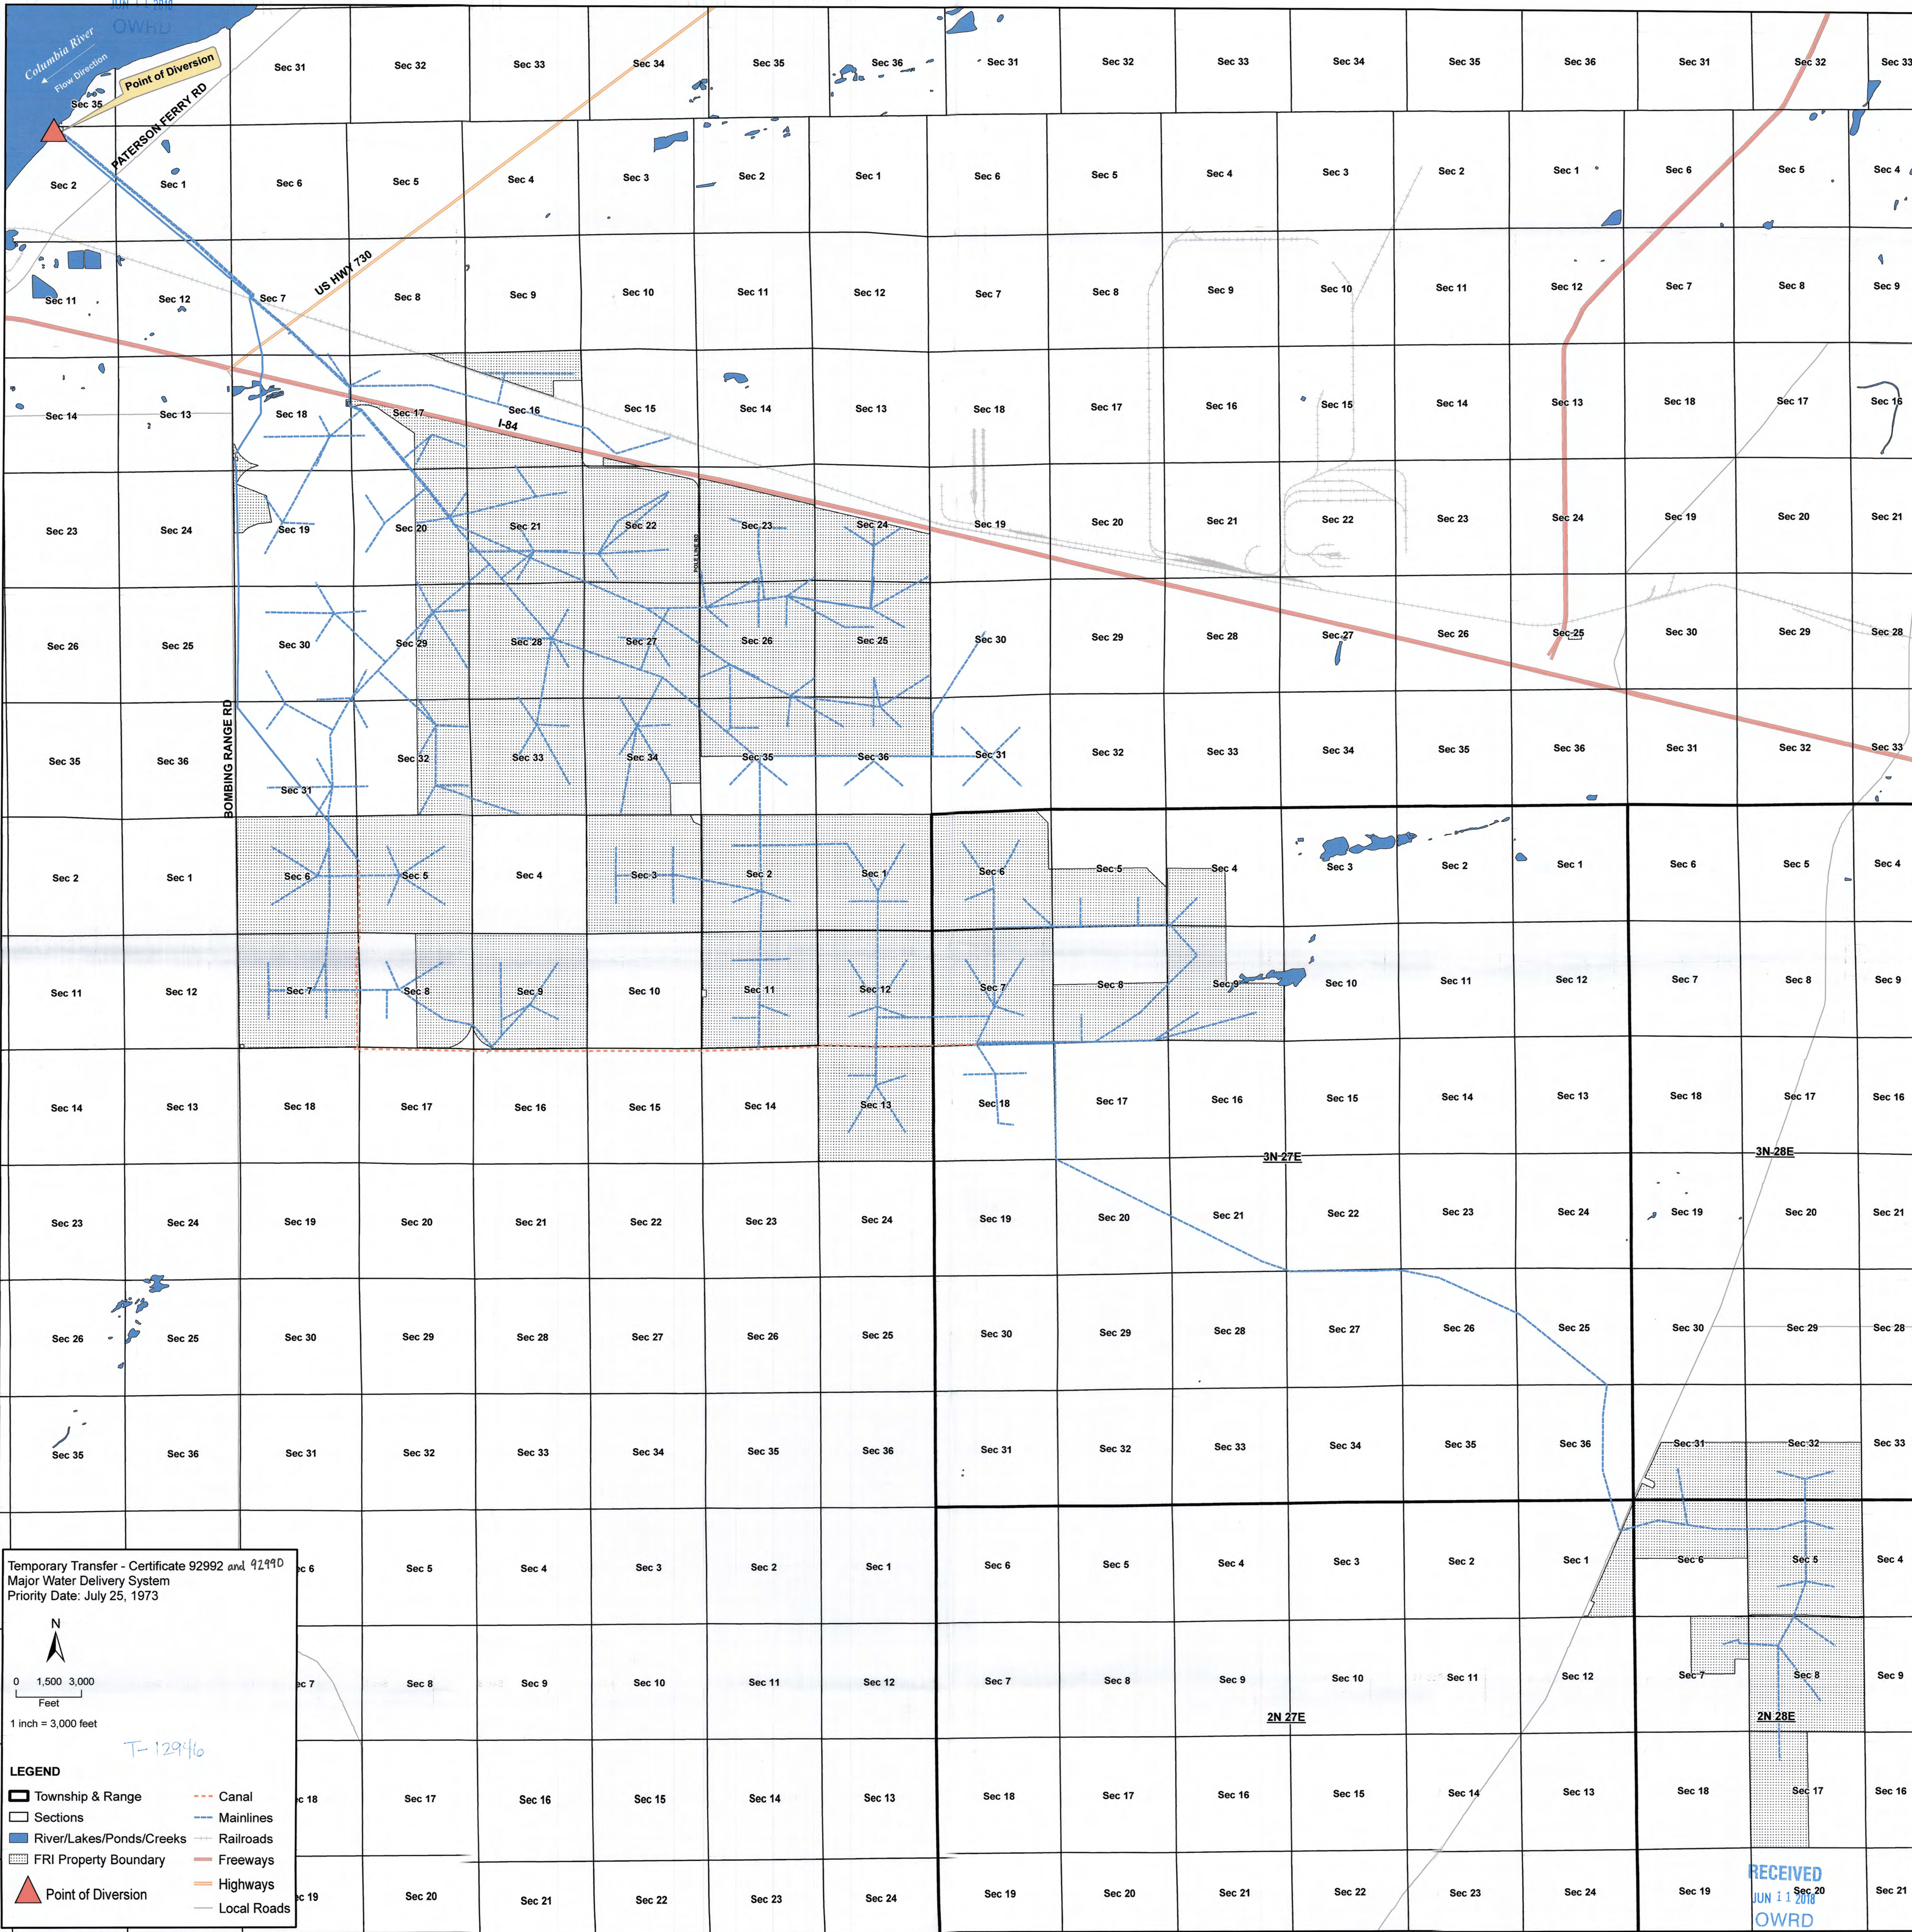

Temporary Transfer - Certificate 92992 and 9299D
 Major Water Delivery System
 Priority Date: July 25, 1973



- LEGEND**
- Township & Range
 - Sections
 - River/Lakes/Ponds/Creeks
 - FRI Property Boundary
 - ▲ Point of Diversion
 - Canal
 - Mainlines
 - Railroads
 - Freeways
 - Highways
 - Local Roads

T-12946