


**NOTES**

1. Place of Use and Points of Diversion and Appropriation locations are based on Certificates, Permits and Applications and were not field verified by Cascade GeoEngineering personnel.
2. The acreages indicated are not exact and were not surveyed.
3. Different hatch patterns are associated with specific water rights as indicated by number.
4. This map was prepared for the purpose of identifying the location of water rights only and is not intended to provide legal dimensions or locations of property ownership lines.

Permit Amendment Application  
 Tax Lot 600  
 Sections 5, 7, 8, 17, 18, 20, 21 & 29  
 T.16S., R.23E., W.M.  
 Crook County, Oregon

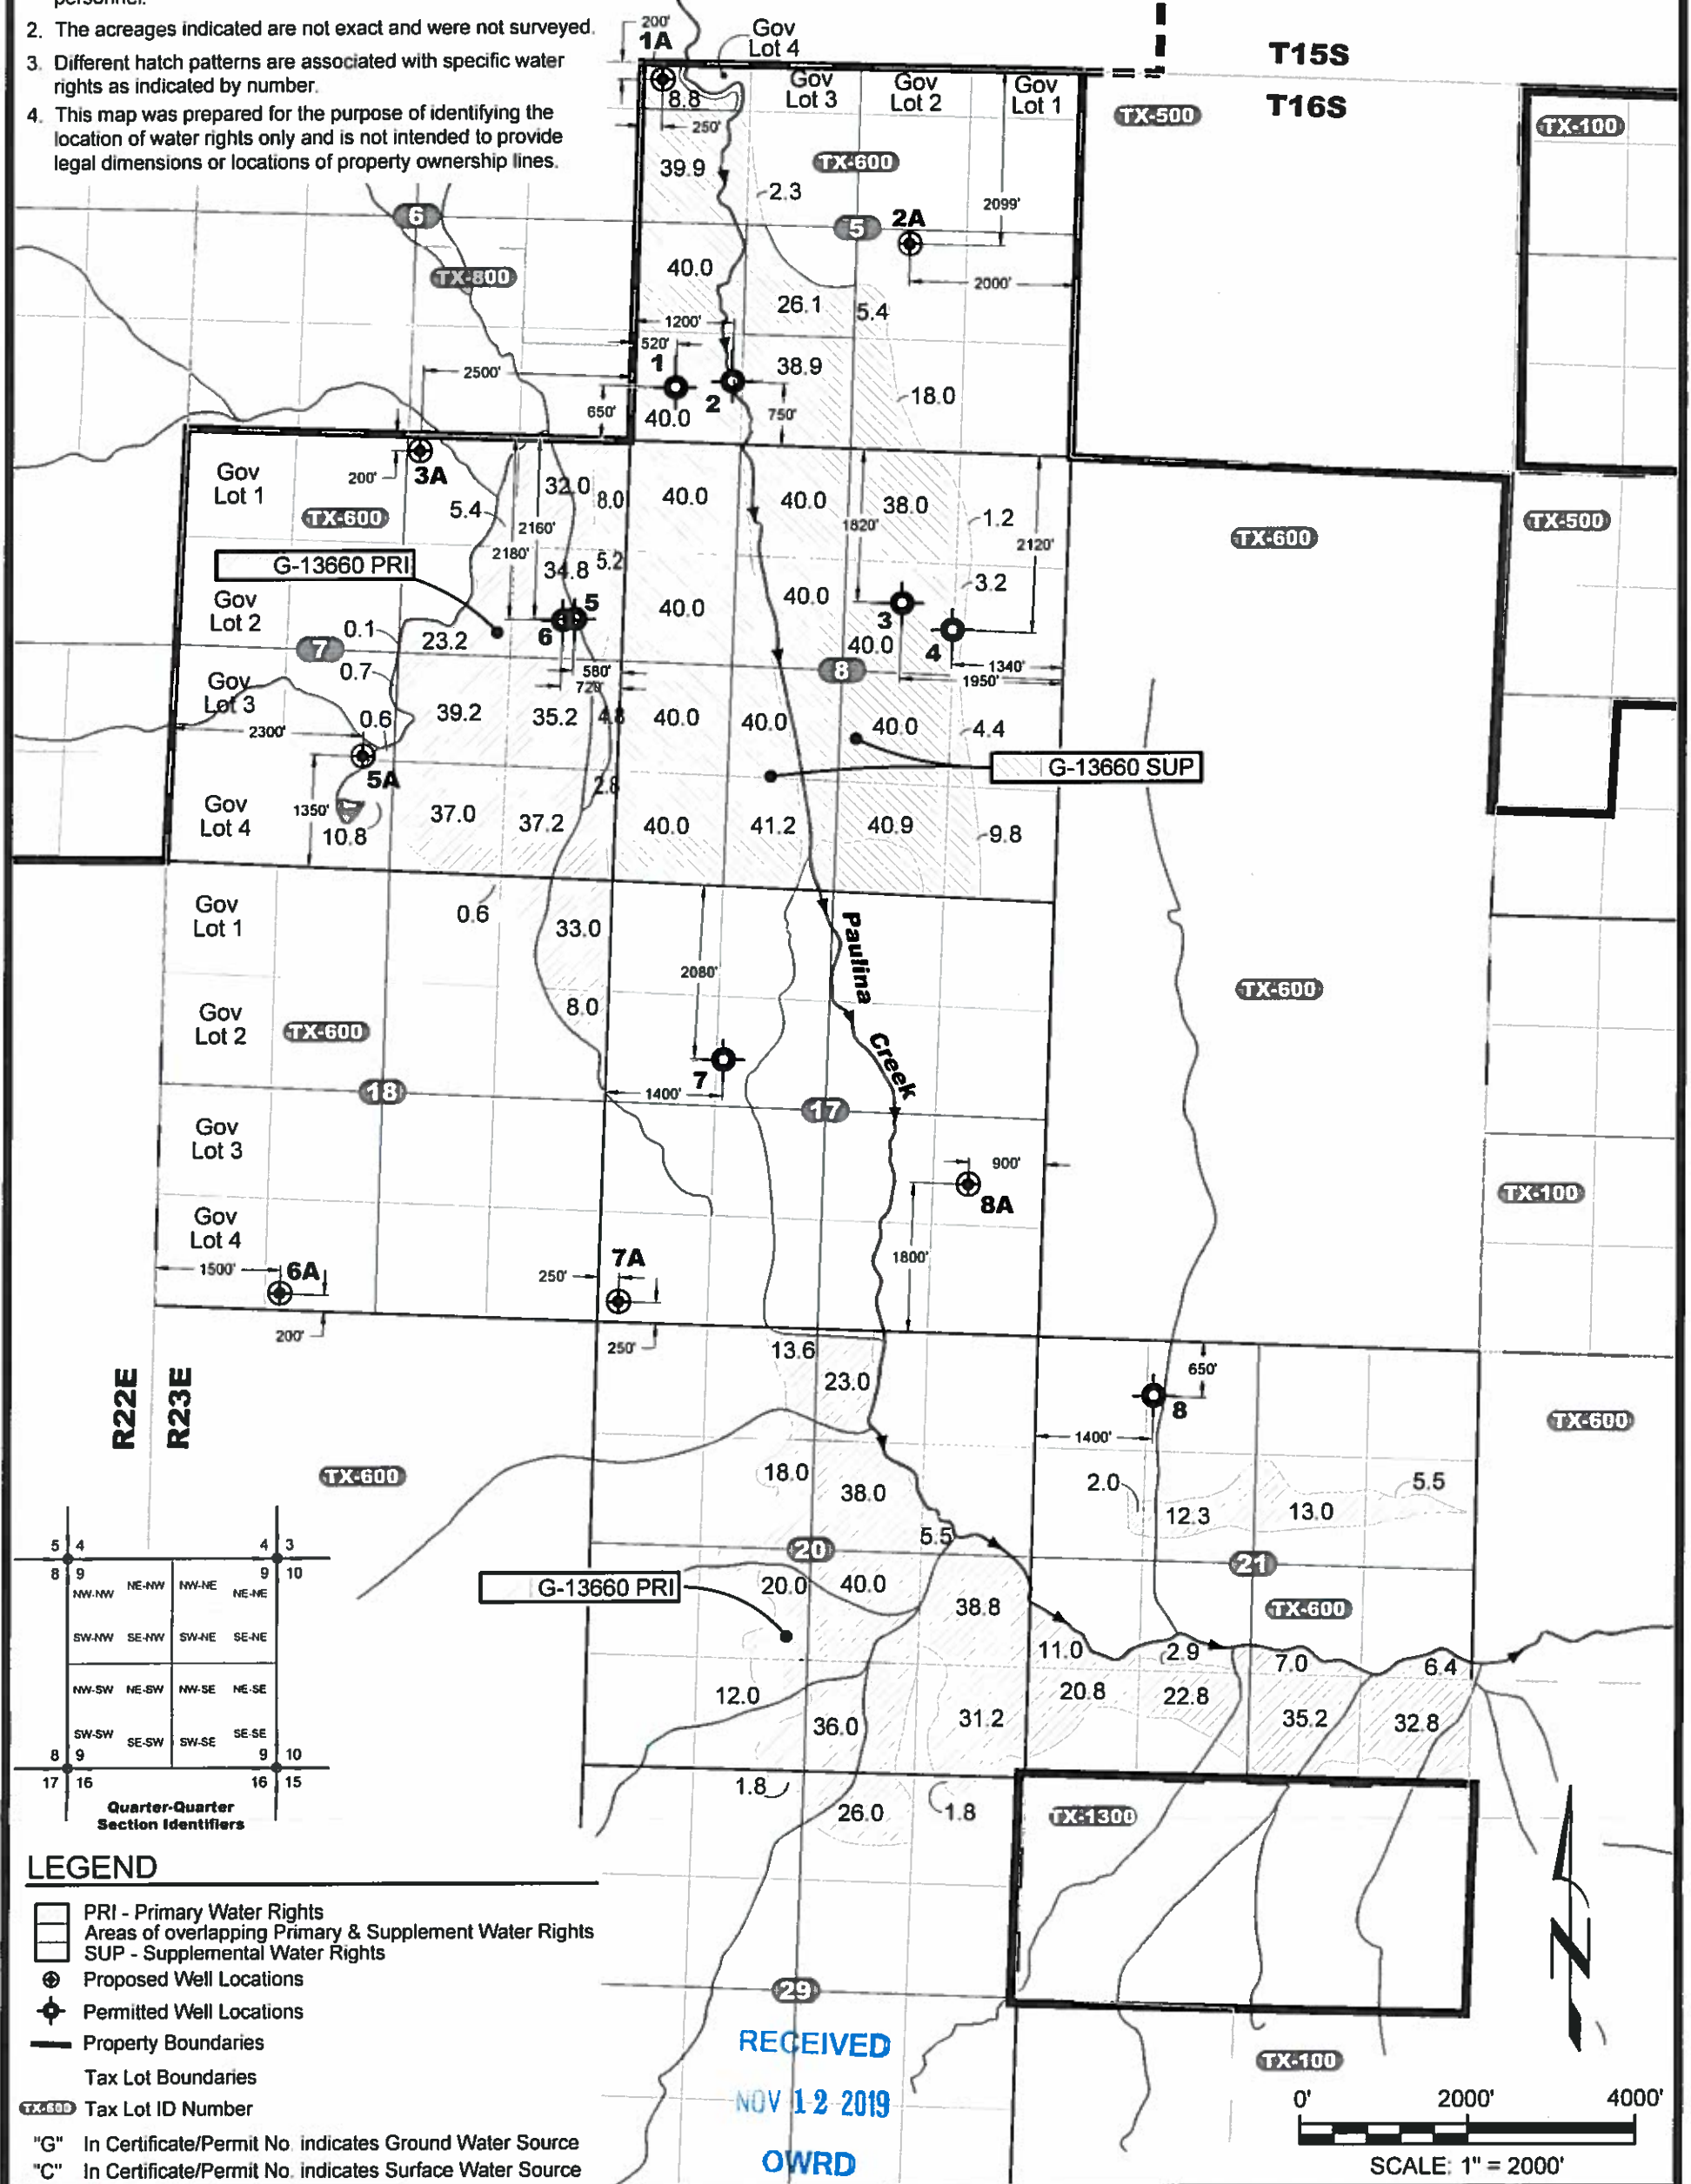

RECEIVED  
 NOV 12 2019  
 OWRD

**LEGEND**

- PRI - Primary Water Rights
- ▨ Areas of overlapping Primary & Supplement Water Rights
- SUP - Supplemental Water Rights
- ⊕ Proposed Well Locations
- ⊙ Permitted Well Locations
- Property Boundaries
- Tax Lot Boundaries
- TX-600 Tax Lot ID Number
- "G" In Certificate/Permit No. indicates Ground Water Source
- "C" In Certificate/Permit No. indicates Surface Water Source




Permit Amendment Application - Permit G-13660  
 Blue Mountain Ranch  
 Paulina Creek Basin, Crook County, Oregon

**NOTES**

1. Place of Use and Points of Diversion and Appropriation locations are based on Certificates, Permits and Applications and were not field verified by Cascade GeoEngineering personnel.
2. The acreages indicated are not exact and were not surveyed.
3. Different hatch patterns are associated with specific water rights as indicated by number.
4. This map was prepared for the purpose of identifying the location of water rights only and is not intended to provide legal dimensions or locations of property ownership lines.

**Permit Amendment Application**

**Tax Lot 600**  
 Sections 5, 7, 8, 17, 18, 20, 21 & 29  
 T.16S., R.23E., W.M.  
 Crook County, Oregon

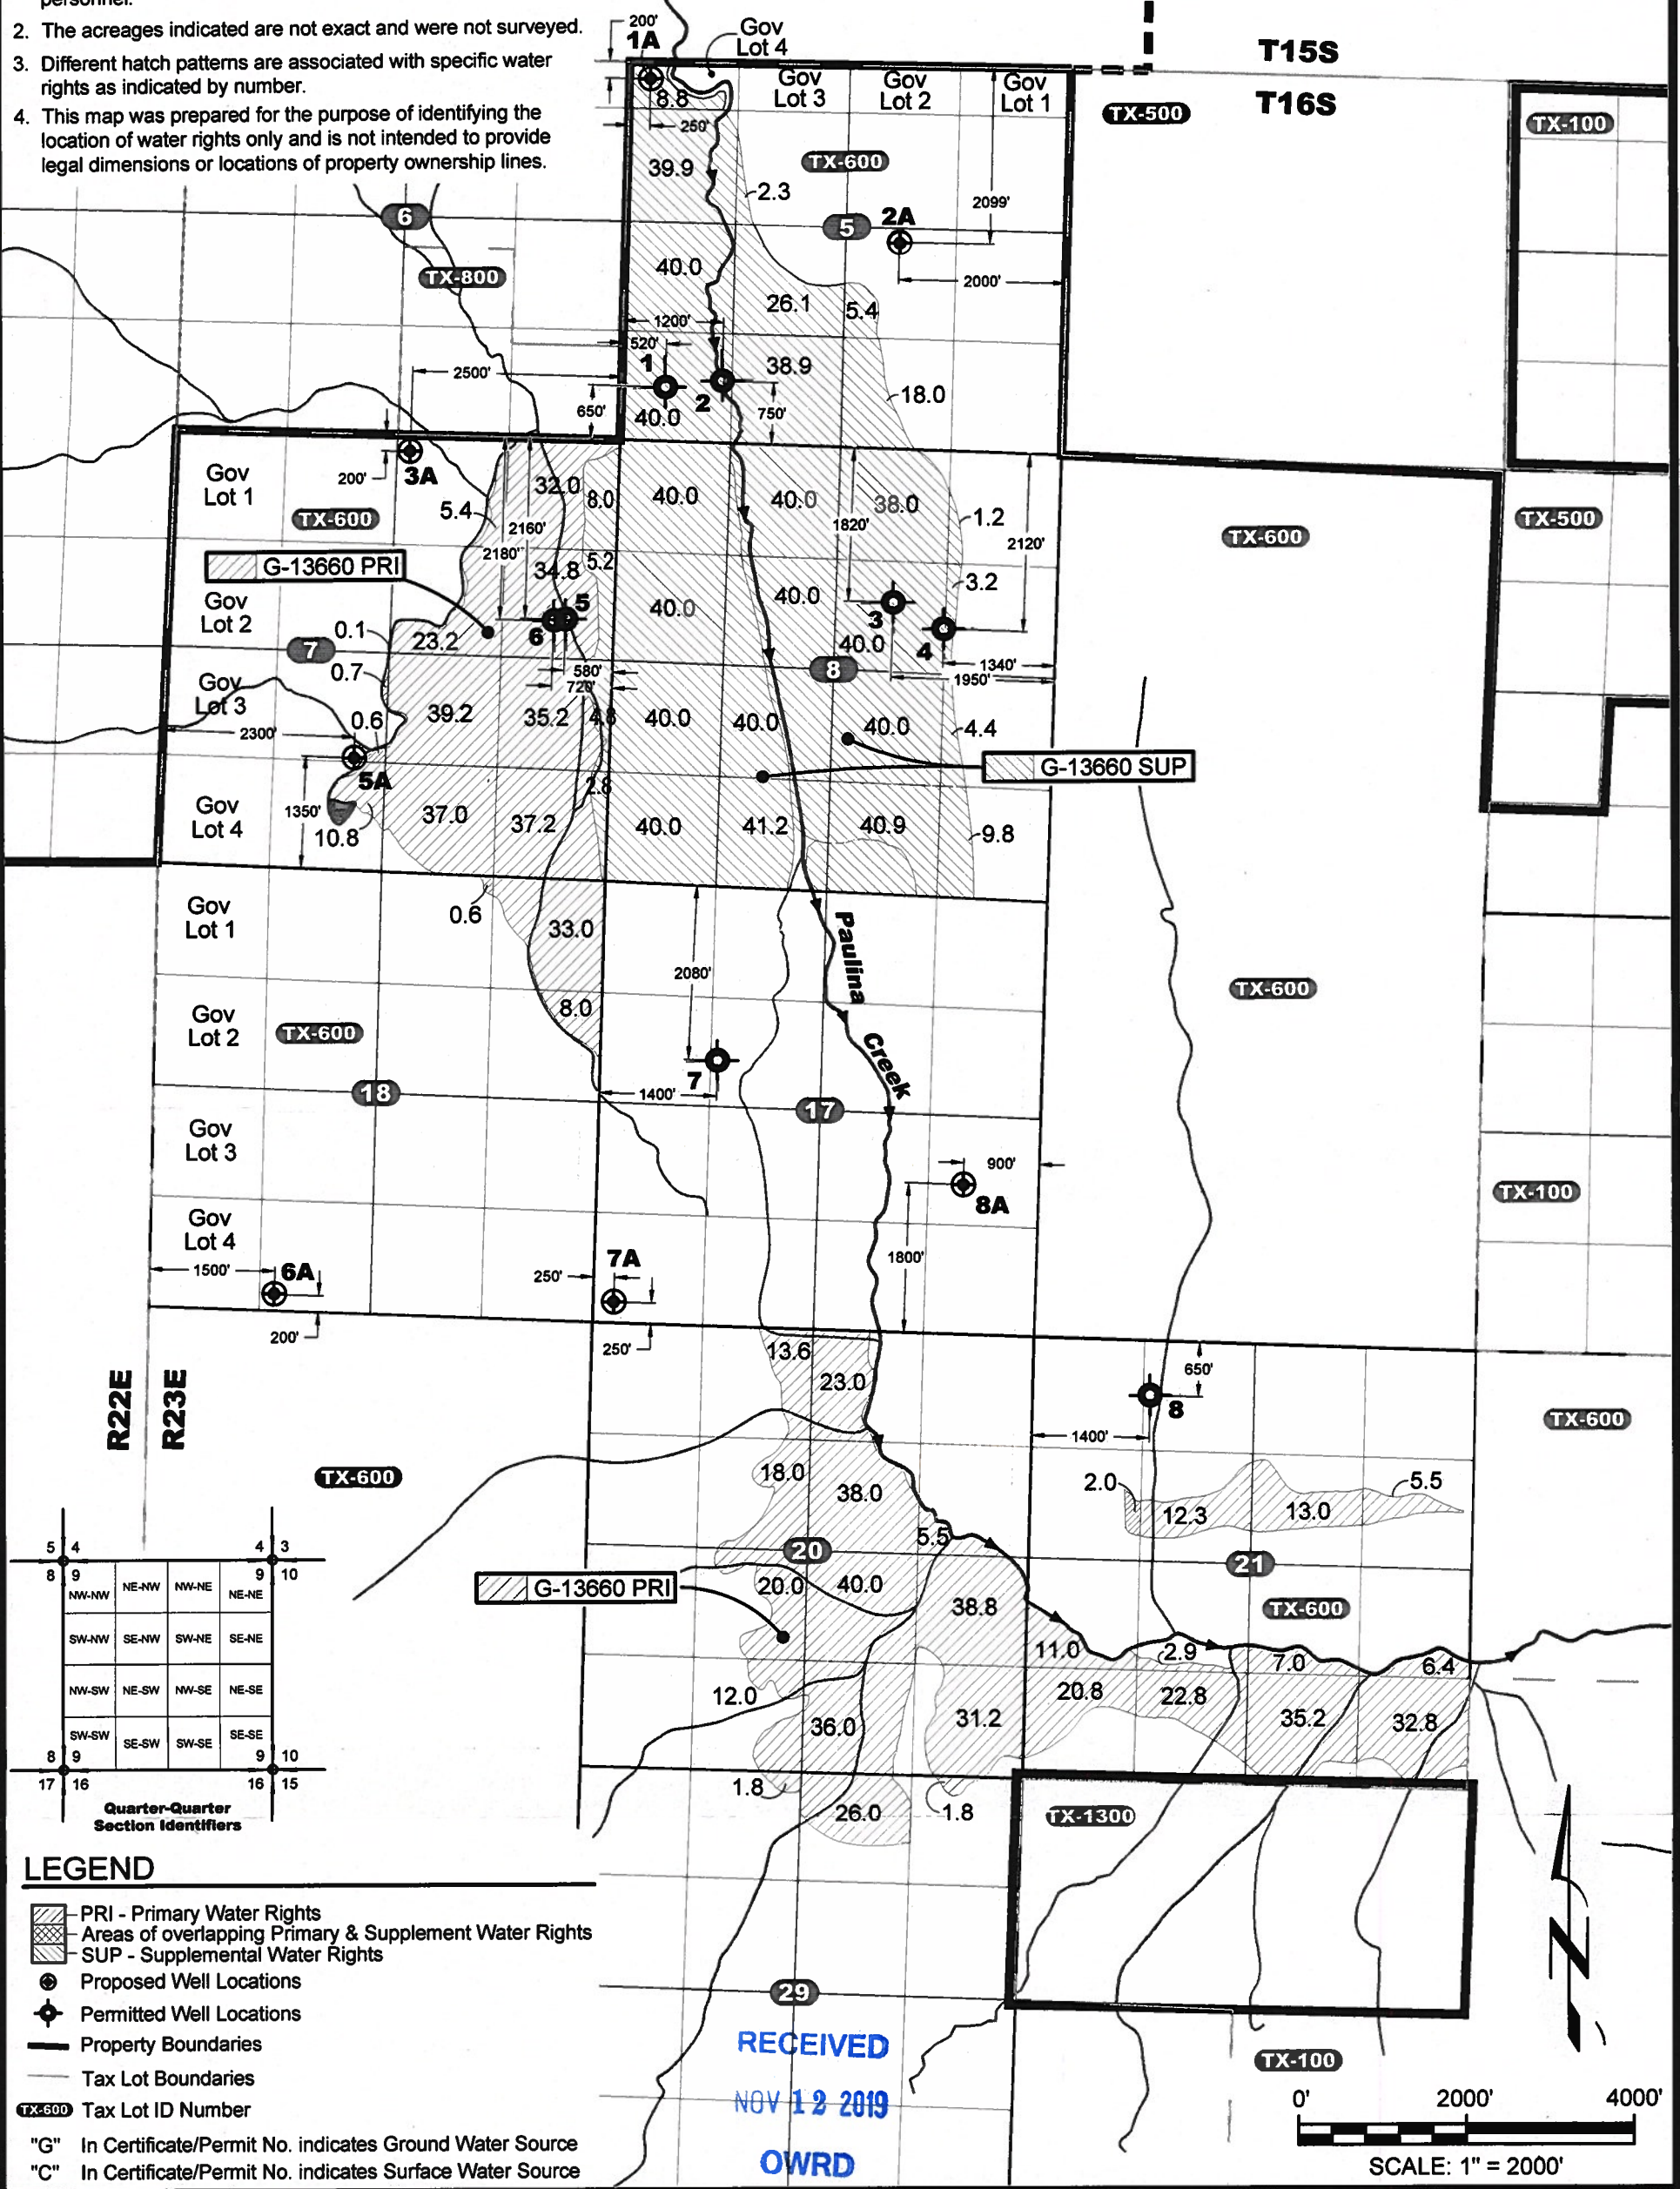

**LEGEND**

- PRI - Primary Water Rights
- Areas of overlapping Primary & Supplement Water Rights
- SUP - Supplemental Water Rights
- Proposed Well Locations
- Permitted Well Locations
- Property Boundaries
- Tax Lot Boundaries
- Tax Lot ID Number
- "G" In Certificate/Permit No. indicates Ground Water Source
- "C" In Certificate/Permit No. indicates Surface Water Source



**CASCADE**  
**GEOENGINEERING**  
 360.907.4162  
 cascadegeoengineering.com

**Permit Amendment Application - Permit G-13660**  
 Blue Mountain Ranch  
 Paulina Creek Basin, Crook County, Oregon

DESIGNED BY: J. Newton      DRAWN BY: R2D      DATE: NOV 2019      PROJECT NO. CG 1016-104      Permit Amendment 'A'

10287