


**STANFIELD HUTTERIAN BROTHERIAN
TO
FRANK TIEGS
PROPOSED 2020 60 DAY NOTICE OF
USE APPLICATION MAP WITH CW98
COLUMBIA RIVER WATER
T2&3N, R26E WM
MORROW CO**


10002.6 AC AREA TO BE IRRIGATED

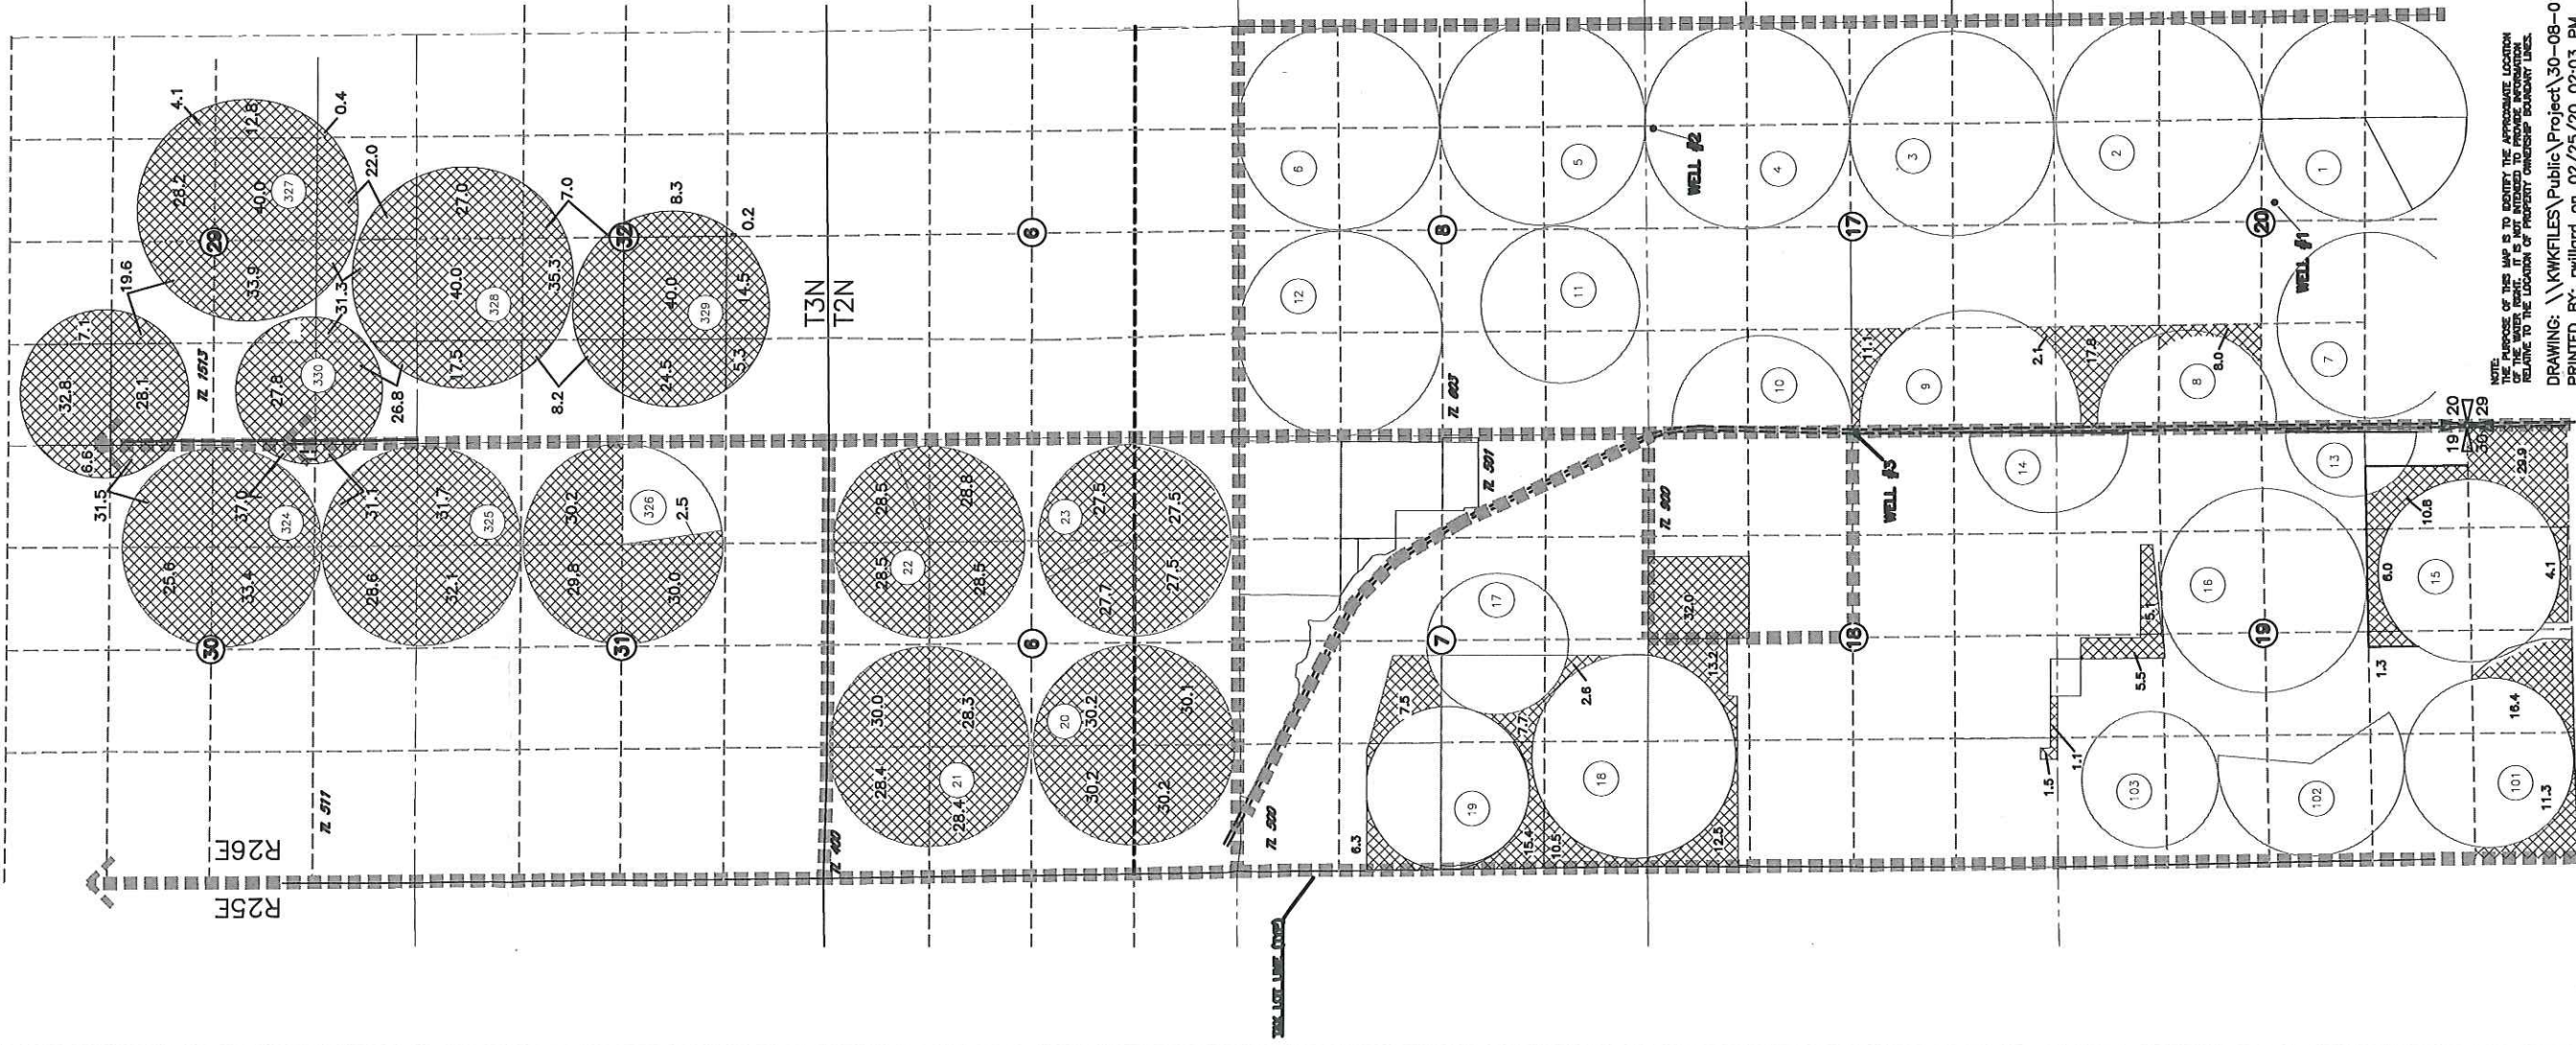

RECEIVED

MAR 3 2020

WATER RESOURCES DEPT
SALEM, OREGON

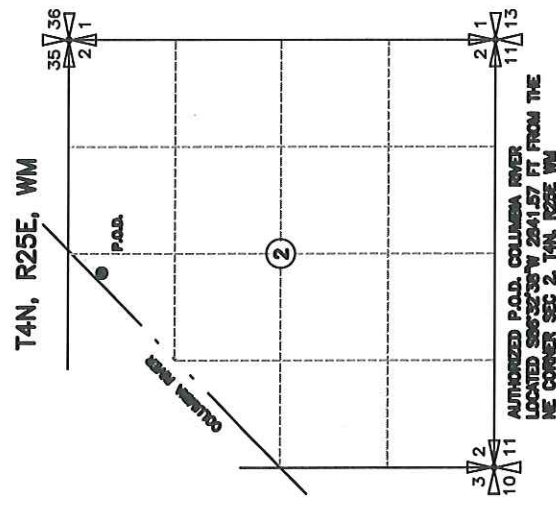

NOTE: THE PURPOSE OF THIS MAP IS TO IDENTIFY THE APPROXIMATE LOCATION RELATIVE TO THE LOCATION OF PROPERTY BOUNDARY LINES.

DRAWING: \\KWKFILES\Public\Project\30-08-016 - Porfly Water Rights Consulting\--00 Misc Engineering\Cad\TIEGS\TIEGS 60 DAY.dwg
PRINTED BY: rwillard on 02/25/20 02:03 PM