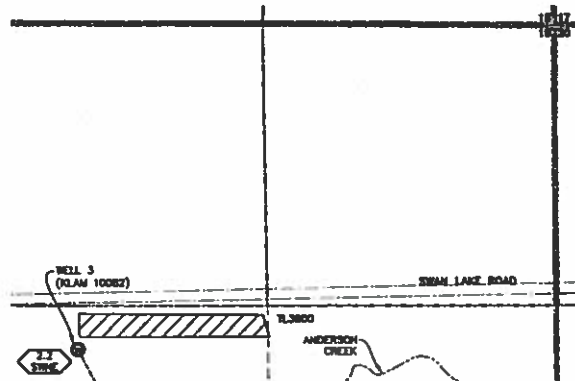
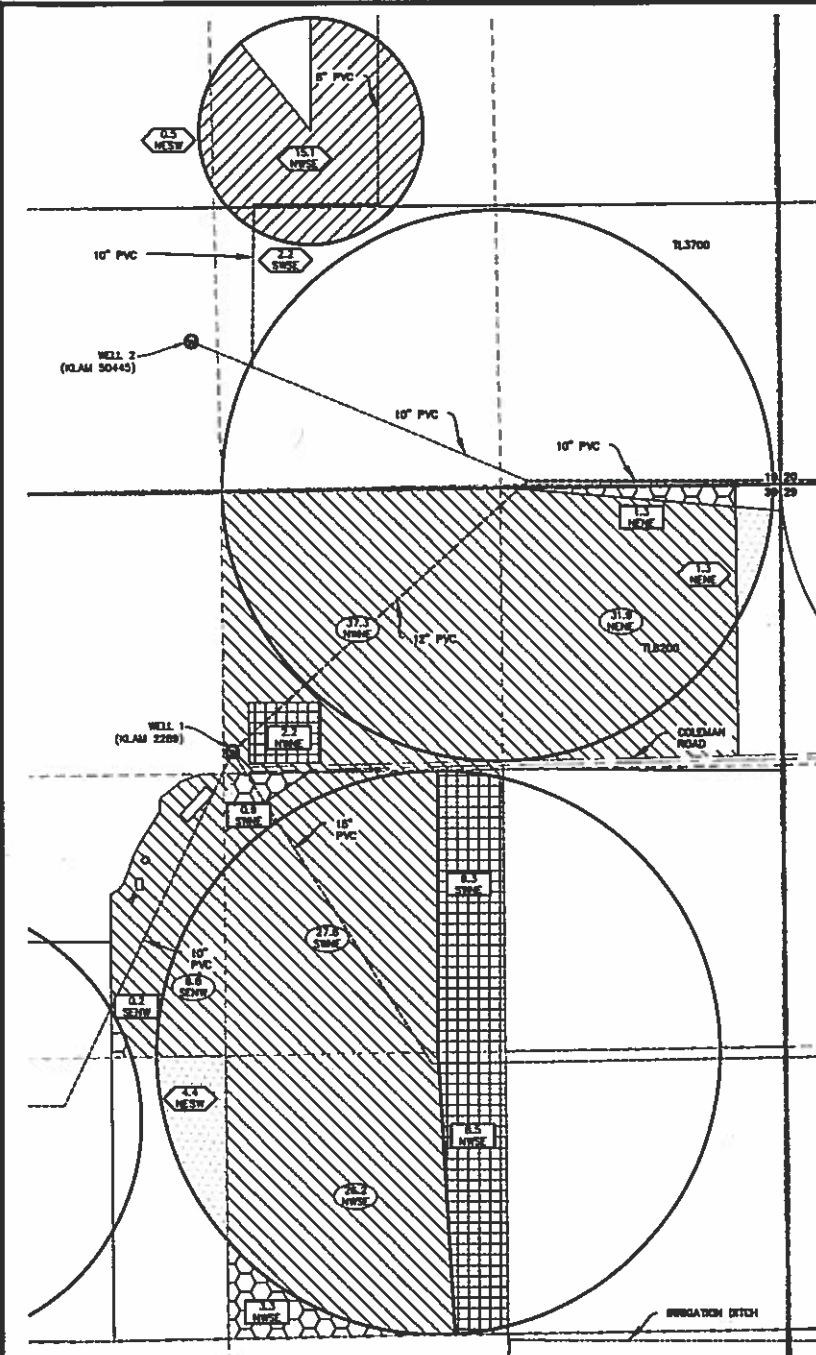


LEGEND

	SECTION LINE
	1/4 1/4 LINE
	TAX LOT LINE
	CREEK/DITCH
	BURNED PIPE
	ROAD
	TAX LOT NUMBER
	POA (WELL)
	SECTION CORNER
	FLOW DIRECTION
	CERTIFICATE 22847 LANDS TO REMAIN UNCHANGED
	CERTIFICATE 22847 TRANSFERRED "TO" LANDS (POU ONLY)
	CERTIFICATE 22847 TRANSFERRED "FROM" LANDS (POU ONLY)
	CERTIFICATE 22847 TRANSFERRED "TO" LANDS (POU & POA)
	CERTIFICATE 22847 TRANSFERRED "FROM" LANDS (POU & POA)
	CENTER PIVOT CIRCLE

WELL LOCATIONS

WELL 1 (KIAM 2288): T37S, R18E, W4E, SEC. 30, NE1/4 NW1/4; 1250 FEET SOUTH & 2540 FEET WEST FROM NE CORNER, SECTION 30.

WELL 2 (KIAM 50445): T37S, R18E, W4E, SEC. 18, SE1/4 SW1/4; 670 FEET NORTH & 2790 FEET WEST FROM SE CORNER, SECTION 18.

WELL 3 (KIAM 10082): T37S, R18E, W4E, SEC. 18, SW1/4 NE1/4; 1630 FEET SOUTH AND 2230 FEET WEST FROM NE CORNER, SECTION 18.

NOTES

1. THE PURPOSE OF THIS MAP IS TO IDENTIFY THE LOCATION OF THE WATER RIGHT ONLY, AND IS NOT INTENDED TO PROVIDE DIMENSIONS OR LOCATION OF PROPERTY LINES.
2. PRIORITY DATE FOR THIS CERTIFICATE IS AUGUST 2, 1948.
3. REFERENCE THE MAP FOR CERTIFICATE 88113.



ADKINS o / 541.884.4666
ENGINEERING & SURVEYING w / AdkinsEngineering.com

1435 ESPLANADE AVENUE, KLAMATH FALLS, OR 97601

SERVING S. OREGON & N. CALIFORNIA

ENGINEERING • SURVEYING • PLANNING • TESTING
CERTIFICATE 22847

1/4/2021

3587-01

RECEIVED
JAN 04 2021
OWRD

Revised