


T.5S. R.3W. Sec. 3, 4, 9, 10, and 16 W.M.

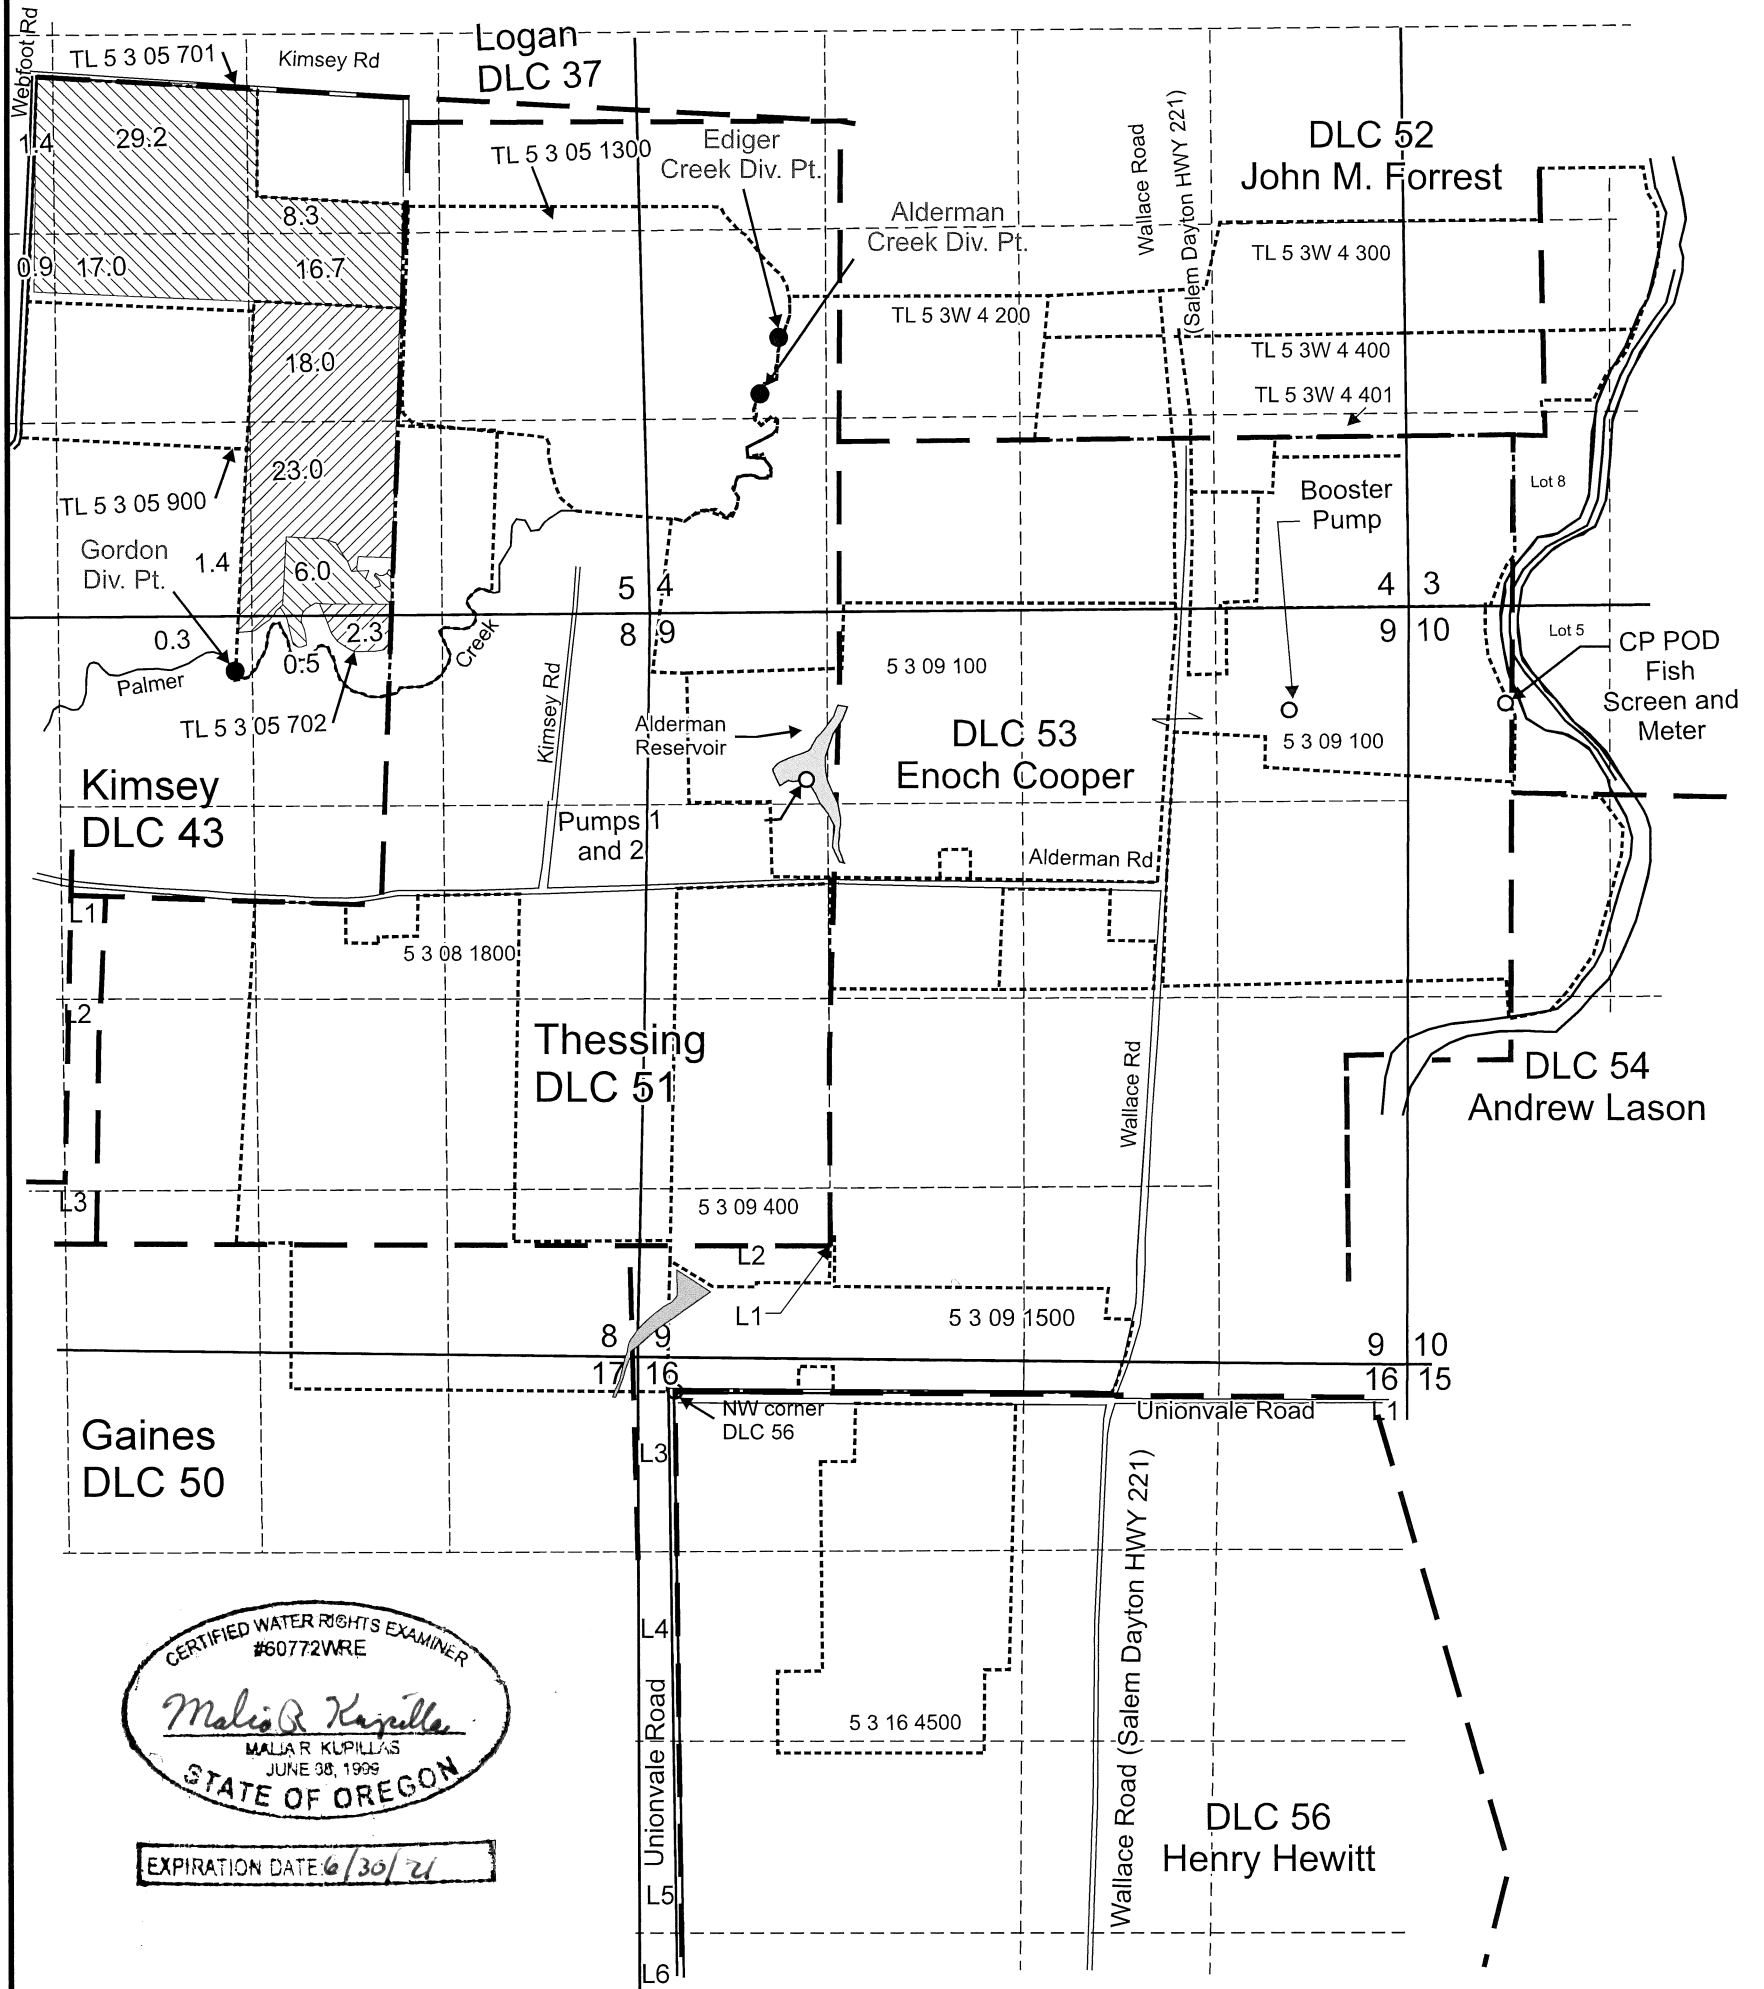


CERTIFIED WATER RIGHTS EXAMINER
#60772WRE
Malia R. Kupillas
MALIA R. KUPILLAS
JUNE 08, 1999
STATE OF OREGON
EXPIRATION DATE: 6/30/21

- "To" area (80 Acres primary) to be irrigated with additional POD.
- "To" area (45.0 Acres supplemental) to be irrigated with additional POD.

○ Point of Diversion (CP POD) is located 608 feet north and 40 feet west from the Northerly NW Corner of DLC 54

■ 6-inch, 8-inch and 12-inch buried PVC mainline

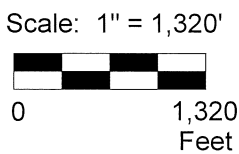

This map was prepared for the purpose of identifying the location of a water right only and is not intended to provide legal dimensions or location of property ownership lines.



Transfer Map 5. "To" and Additional POD
Priority 11/10/1990, Certificate 87769

Pacific Hydro-Geology Inc.

Carlton Nursery Co., LLC
2019 - mrk T.5S. R.3W. Sec. 3, 4, 9, 10 and 16, W.M.

Table 2. Description of Changes to Water Right Certificate # 87769

List the change proposed for the acreage in each ¼ ¼. If more than one change is proposed, specify the acreage associated with each change.

AUTHORIZED (the "from" or "off" lands) The listing that appears on the certificate BEFORE PROPOSED CHANGES List only that part or portion of the water right that will be changed.											Proposed Changes (see "CODES" from previous page)	PROPOSED (the "to" or "on" lands) The listing as it would appear AFTER PROPOSED CHANGES are made.														
Twp	Rng	Sec	¼	¼	Tax Lot	Gvt Lot or DLC	Acres	Type of USE listed on Certificate	POD(s) or POA(s) (name or number from Table 1)	Priority Date		Twp	Rng	Sec	¼	¼	Tax Lot	Gvt Lot or DLC	Acres	New Type of USE	POD(s)/ POA(s) to be used (from Table 1)	Priority Date				
5	S	3	W	5	SW	NE	701	43	8.3 P	IR	PC POD	4/14/1967	APOD	5	S	3	W	5	SW	NE	701	43	8.3 P	IR	PC POD CP POD	4/14/19
5	S	3	W	5	SW	NW	701	43	1.4 P	IR	PC POD	4/14/1967	APOD	5	S	3	W	5	SW	NW	701	43	1.4 P	IR	PC POD CP POD	4/14/19
5	S	3	W	5	SE	NW	701	43	29.2 P	IR	PC POD	4/14/1967	APOD	5	S	3	W	5	SE	NW	701	43	29.2 P	IR	PC POD CP POD	4/14/19
5	S	3	W	5	NE	SW	701	43	17.0 P	IR	PC POD	4/14/1967	APOD	5	S	3	W	5	NE	SW	701	43	17.0 P	IR	PC POD CP POD	4/14/19
5	S	3	W	5	NW	SW	701	43	0.9 P	IR	PC POD	4/14/1967	APOD	5	S	3	W	5	NW	SW	701	43	0.9 P	IR	PC POD CP POD	4/14/19
5	S	3	W	5	SE	SW	702	43	1.0 S	IR	PC POD	4/14/1967	APOD	5	S	3	W	5	SE	SW	702	43	1.4 S	IR	PC POD CP POD	4/14/19
5	S	3	W	5	NW	SE	701	43	16.7 P	IR	PC POD	4/14/1967	APOD	5	S	3	W	5	NW	SE	701	43	16.7 P	IR	PC POD CP POD	4/14/19
5	S	3	W	5	NW	SE	702	43	18.0 S	IR	PC POD	4/14/1967	APOD	5	S	3	W	5	NW	SE	702	43	18.0 S	IR	PC POD CP POD	4/14/19
5	S	3	W	5	SW	SE	702	43	5.8 P 23.4 S	IR	PC POD	4/14/1967	APOD	5	S	3	W	5	SW	SE	702	43	6.0 P 23.0 S	IR	PC POD CP POD	4/14/19
5	S	3	W	8	NW	NE	702	43	0.7 P 2.4 S	IR	PC POD	4/14/1967	APOD	5	S	3	W	8	NW	NE	702	43	0.5 P 2.3 S	IR	PC POD CP POD	4/14/19
5	S	3	W	8	NE	NW	702	43	0.2 S	IR	PC POD	4/14/1967	APOD	5	S	3	W	8	NE	NW	702	43	0.3 S	IR	PC POD CP POD	4/14/19
TOTAL ACRES:							125.0						TOTAL ACRES:							125.0						

If there is more than one POD/POA involved in the proposed changes, specify the acreage associated with each POD/POA.

Additional remarks: _____.