

**Transfer Application Map**  
**Authorized and Proposed**  
**Additional Points of**  
**Appropriation**  
 Certificate 68545  
 Morrow County, Oregon  
 Township 4 North and Range 25 East  
 (W.M.)

**LEGEND**

- Proposed Additional Point of Appropriation (APPA)
- Authorized Point of Appropriation
- Tax Lot
- Railroad
- Watercourse
- Waterbody

**LOCATION DESCRIPTIONS**

**Proposed APPAs**

- Well A1 Located 1,230 feet South and 1,170 feet West from the NE Corner of Section 10, Township 4 North, Range 25 East (W.M.)
- Well B2 Located 2,200 feet South and 1,210 feet West from the NE Corner of Section 10, Township 4 North, Range 25 East (W.M.)
- Well B1 Located 855 feet North and 65 feet East from the SW Corner of Section 2, Township 4 North, Range 25 East (W.M.)
- Well B2 Located 835 feet North and 95 feet East from the SW Corner of Section 2, Township 4 North, Range 25 East (W.M.)
- Well C1 Located 225 feet South and 670 feet West from the NE Corner of Section 9, Township 4 North, Range 25 East (W.M.)
- Well C2 Located 285 feet South and 670 feet West from the NE Corner of Section 9, Township 4 North, Range 25 East (W.M.)
- Well D1 Located 475 feet North and 2,640 feet East from the NE Corner of Section 3, Township 4 North, Range 25 East (W.M.)
- Well D2 Located 425 feet North and 2,640 feet East from the SW Corner of Section 3, Township 4 North, Range 25 East (W.M.)

**Authorized POA**

- Port Well 1 (MORR 752) Located 150 feet North and 2,650 feet East from the NE Corner of Section 3, Township 4 North, Range 25 East (W.M.)

**DISCLAIMER**

This map was prepared for the purpose of identifying the location of a water right only and it is not intended to provide legal dimensions or location of property ownership lines.

Date: April 15, 2022  
 Data Sources: BLM, Esri, OWRD, USGS, Morrow Co.


**CERTIFIED WATER RIGHTS EXAMINER STAMP**

Certified Water Rights Examiner  
*Bruce Brody-Helme*  
 #78208WRE  
 Bruce Brody-Helme  
 June 29, 2007  
 STATE OF OREGON  
 EXPIRES: 12-31-23

**RECEIVED**

APR 27 2022

OWWRD

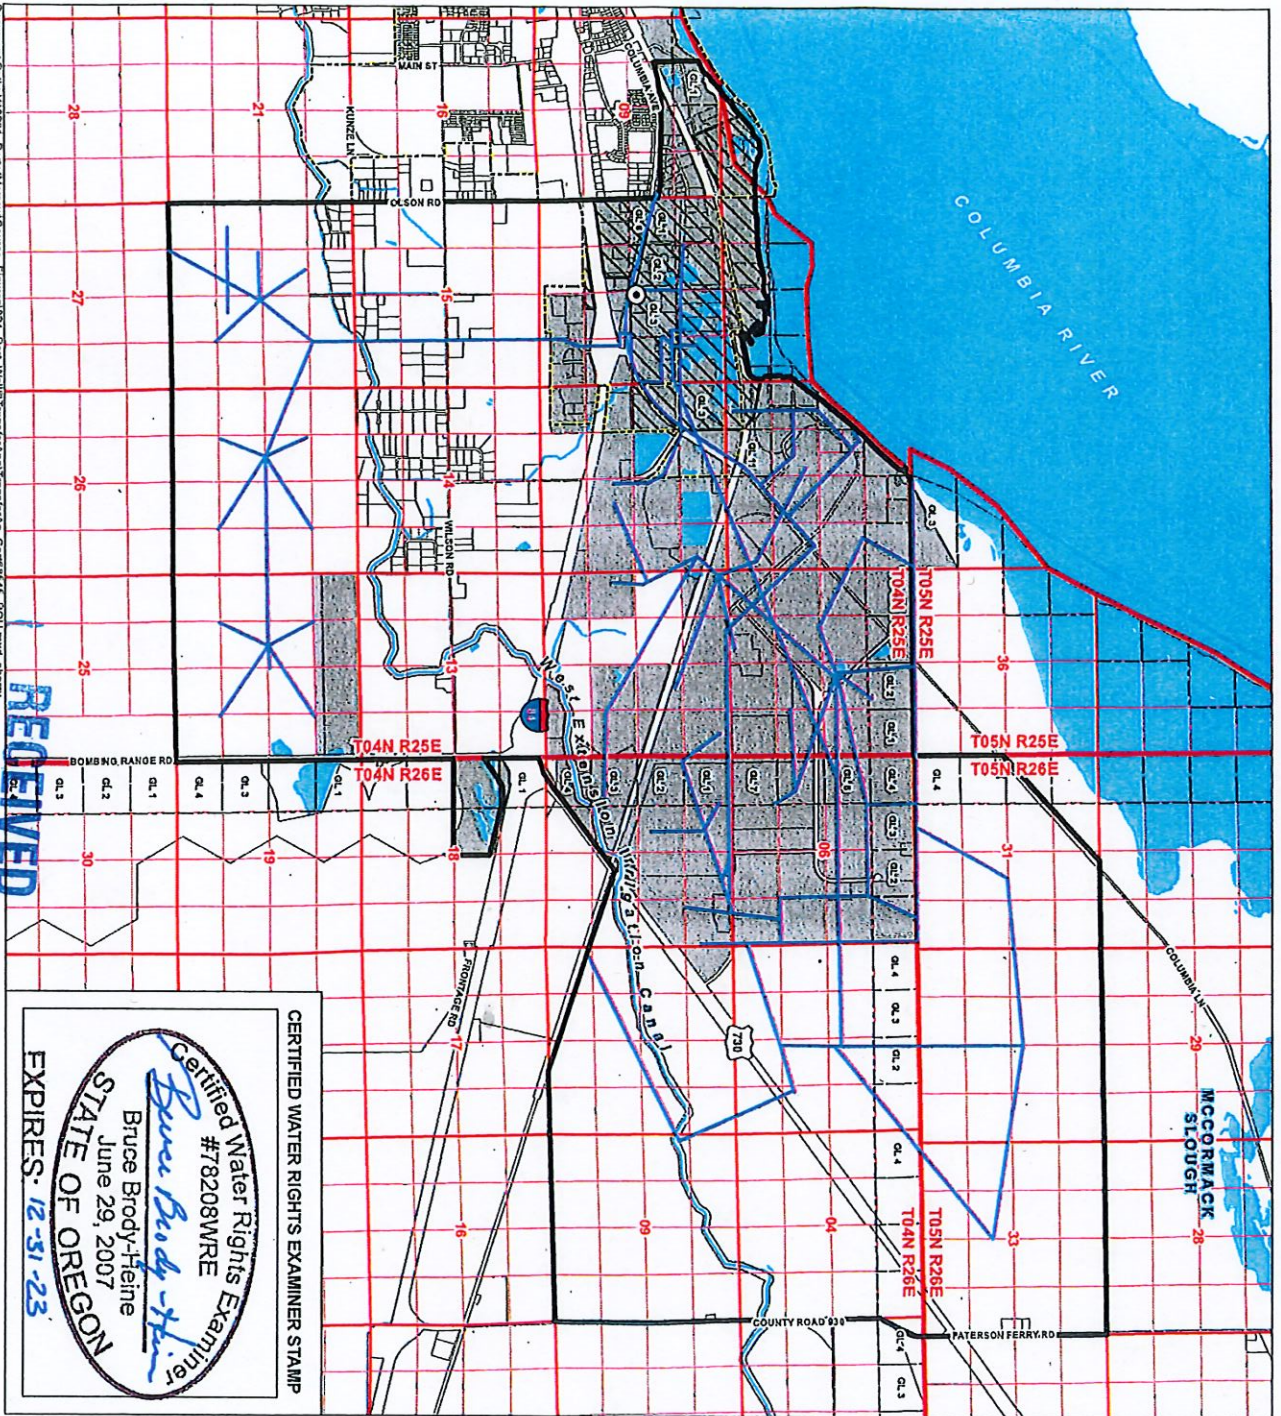

**Transfer Application Map  
Authorized and Proposed  
Industrial Place of Use**  
Certificate 68545  
Morrow County, Oregon  
Township 4 and 5 North, Range 25  
and 26 East (W.M.)

**LEGEND**

- Authorized Point of Appropriation (POA)
- Pipeline
- Proposed Place of Use (POU)
- Port Industrial Service Area
- Authorized Place of Use
- POM Industrial Park Boundary
- City or Boardman Boundary
- Tax Lot
- Government Lot (GL)
- Watercourse
- Waterbody

**DISCLAIMER**  
This map was prepared for the purpose of identifying the location of a water right only and it is not intended to provide legal dimensions or location of property ownership lines.

**CERTIFIED WATER RIGHTS EXAMINER STAMP**  
 Certified Water Rights Examiner  
 #78208WRE  
 Bruce Brody-Heine  
 June 29, 2007  
 STATE OF OREGON  
 EXPIRES: 12-31-23

**RECEIVED**  
APR 27 2022  
OWPRD

Date: April 14, 2022  
Data Source: SRA, ESRI, OWPRD, USGS, Morrow Co.  
Water Solutions, Inc.

0 2,500 5,000  
1 inch = 5,000 feet

Document Path: Y:\2021\_ParadiseSource\Figure\22\_Pol\_Visib\Transfer\Transfer\_Certificas\_POU.mxd, abarry