


T.5S. R.3W. Sec. 3, 4, 9, 10, and 16 W.M.

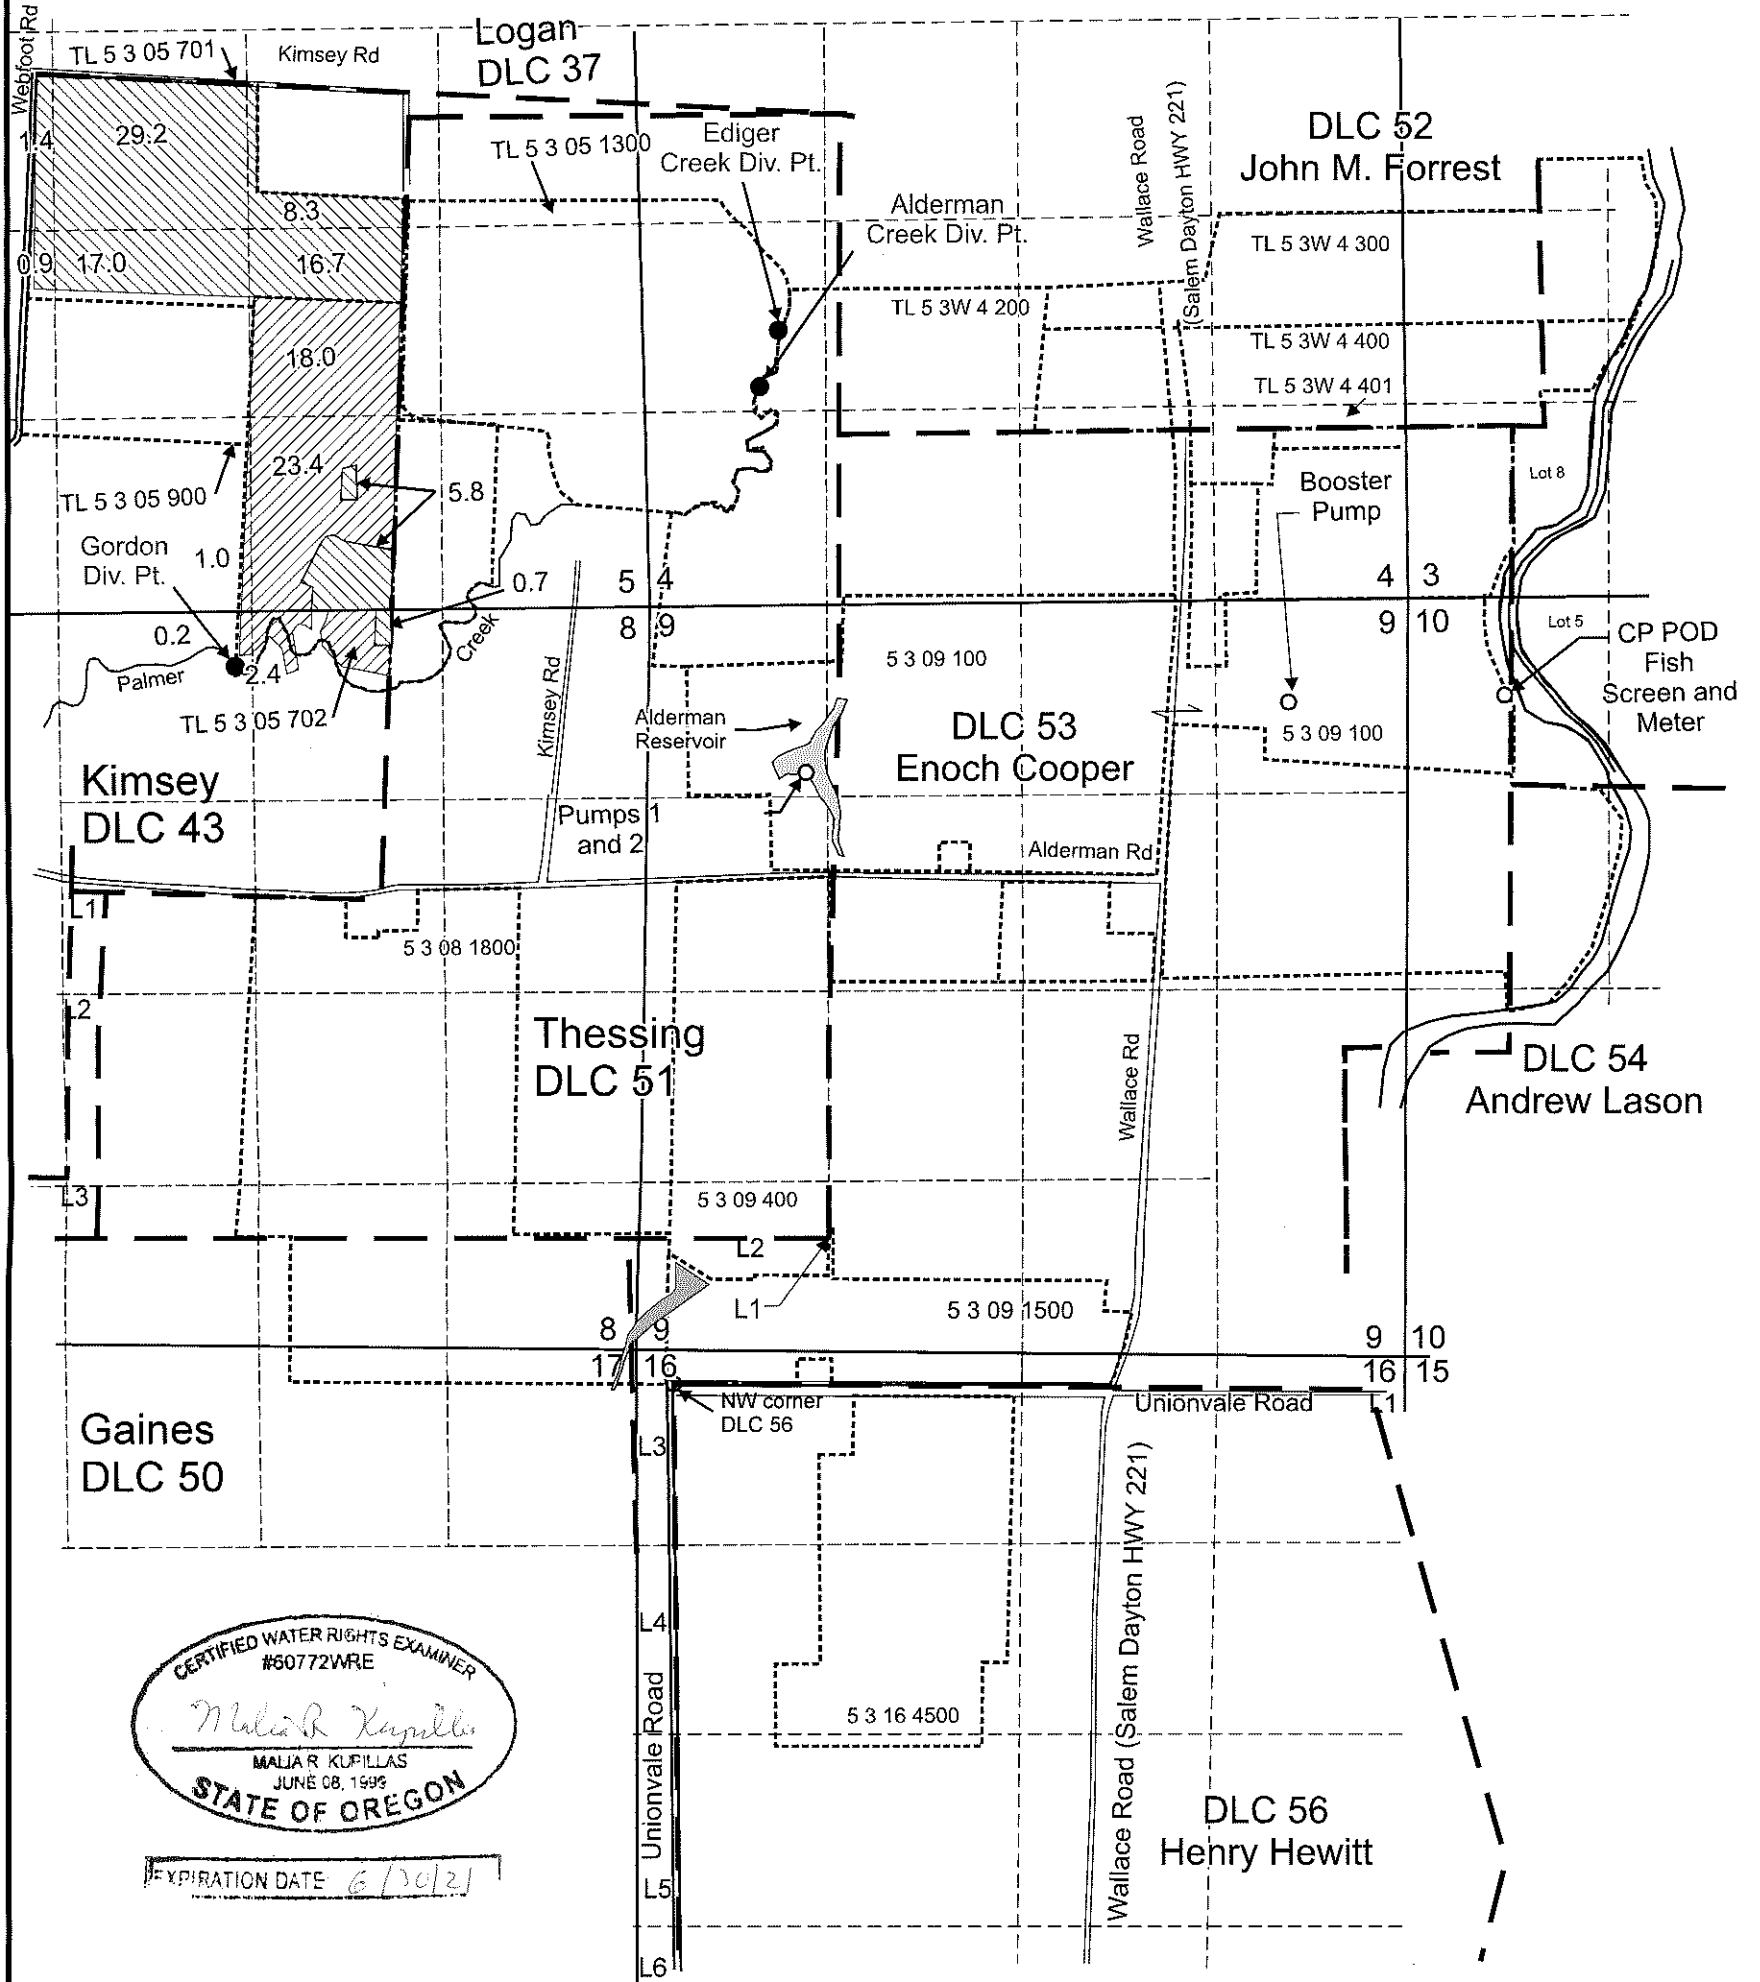

CERTIFIED WATER RIGHTS EXAMINER
#60772WRE
Melissa Kapellas
MALIA R. KAPILLAS
JUNE 08, 1999
STATE OF OREGON

EXPIRATION DATE 6/30/21

"From" area (80 Acres primary) to be irrigated with additional POD.

"From" area (45.0 Acres primary, Certificate 19875 and supplemental, certificate 87769) to be irrigated with additional POD.

Point of Diversion (CP POD) is located 608 feet north and 40 feet west from the Northerly NW Corner of DLC 54

6-inch, 8-inch and 12-inch buried PVC mainline

Scale: 1" = 1,320'



RECEIVED

DEC 03 2019

OW/ID

This map was prepared for the purpose of identifying the location of a water right only and is not intended to provide legal dimensions or location of property ownership lines.

Transfer Map 2. "From" and Additional POD
Priority 11/10/1990, Certificate 87769

Carlton Nursery Co., LLC
2019 - mrk T.5S. R.3W. Sec. 3, 4, 9, 10 and 16, W.M.

Pacific Hydro-Geology Inc.