
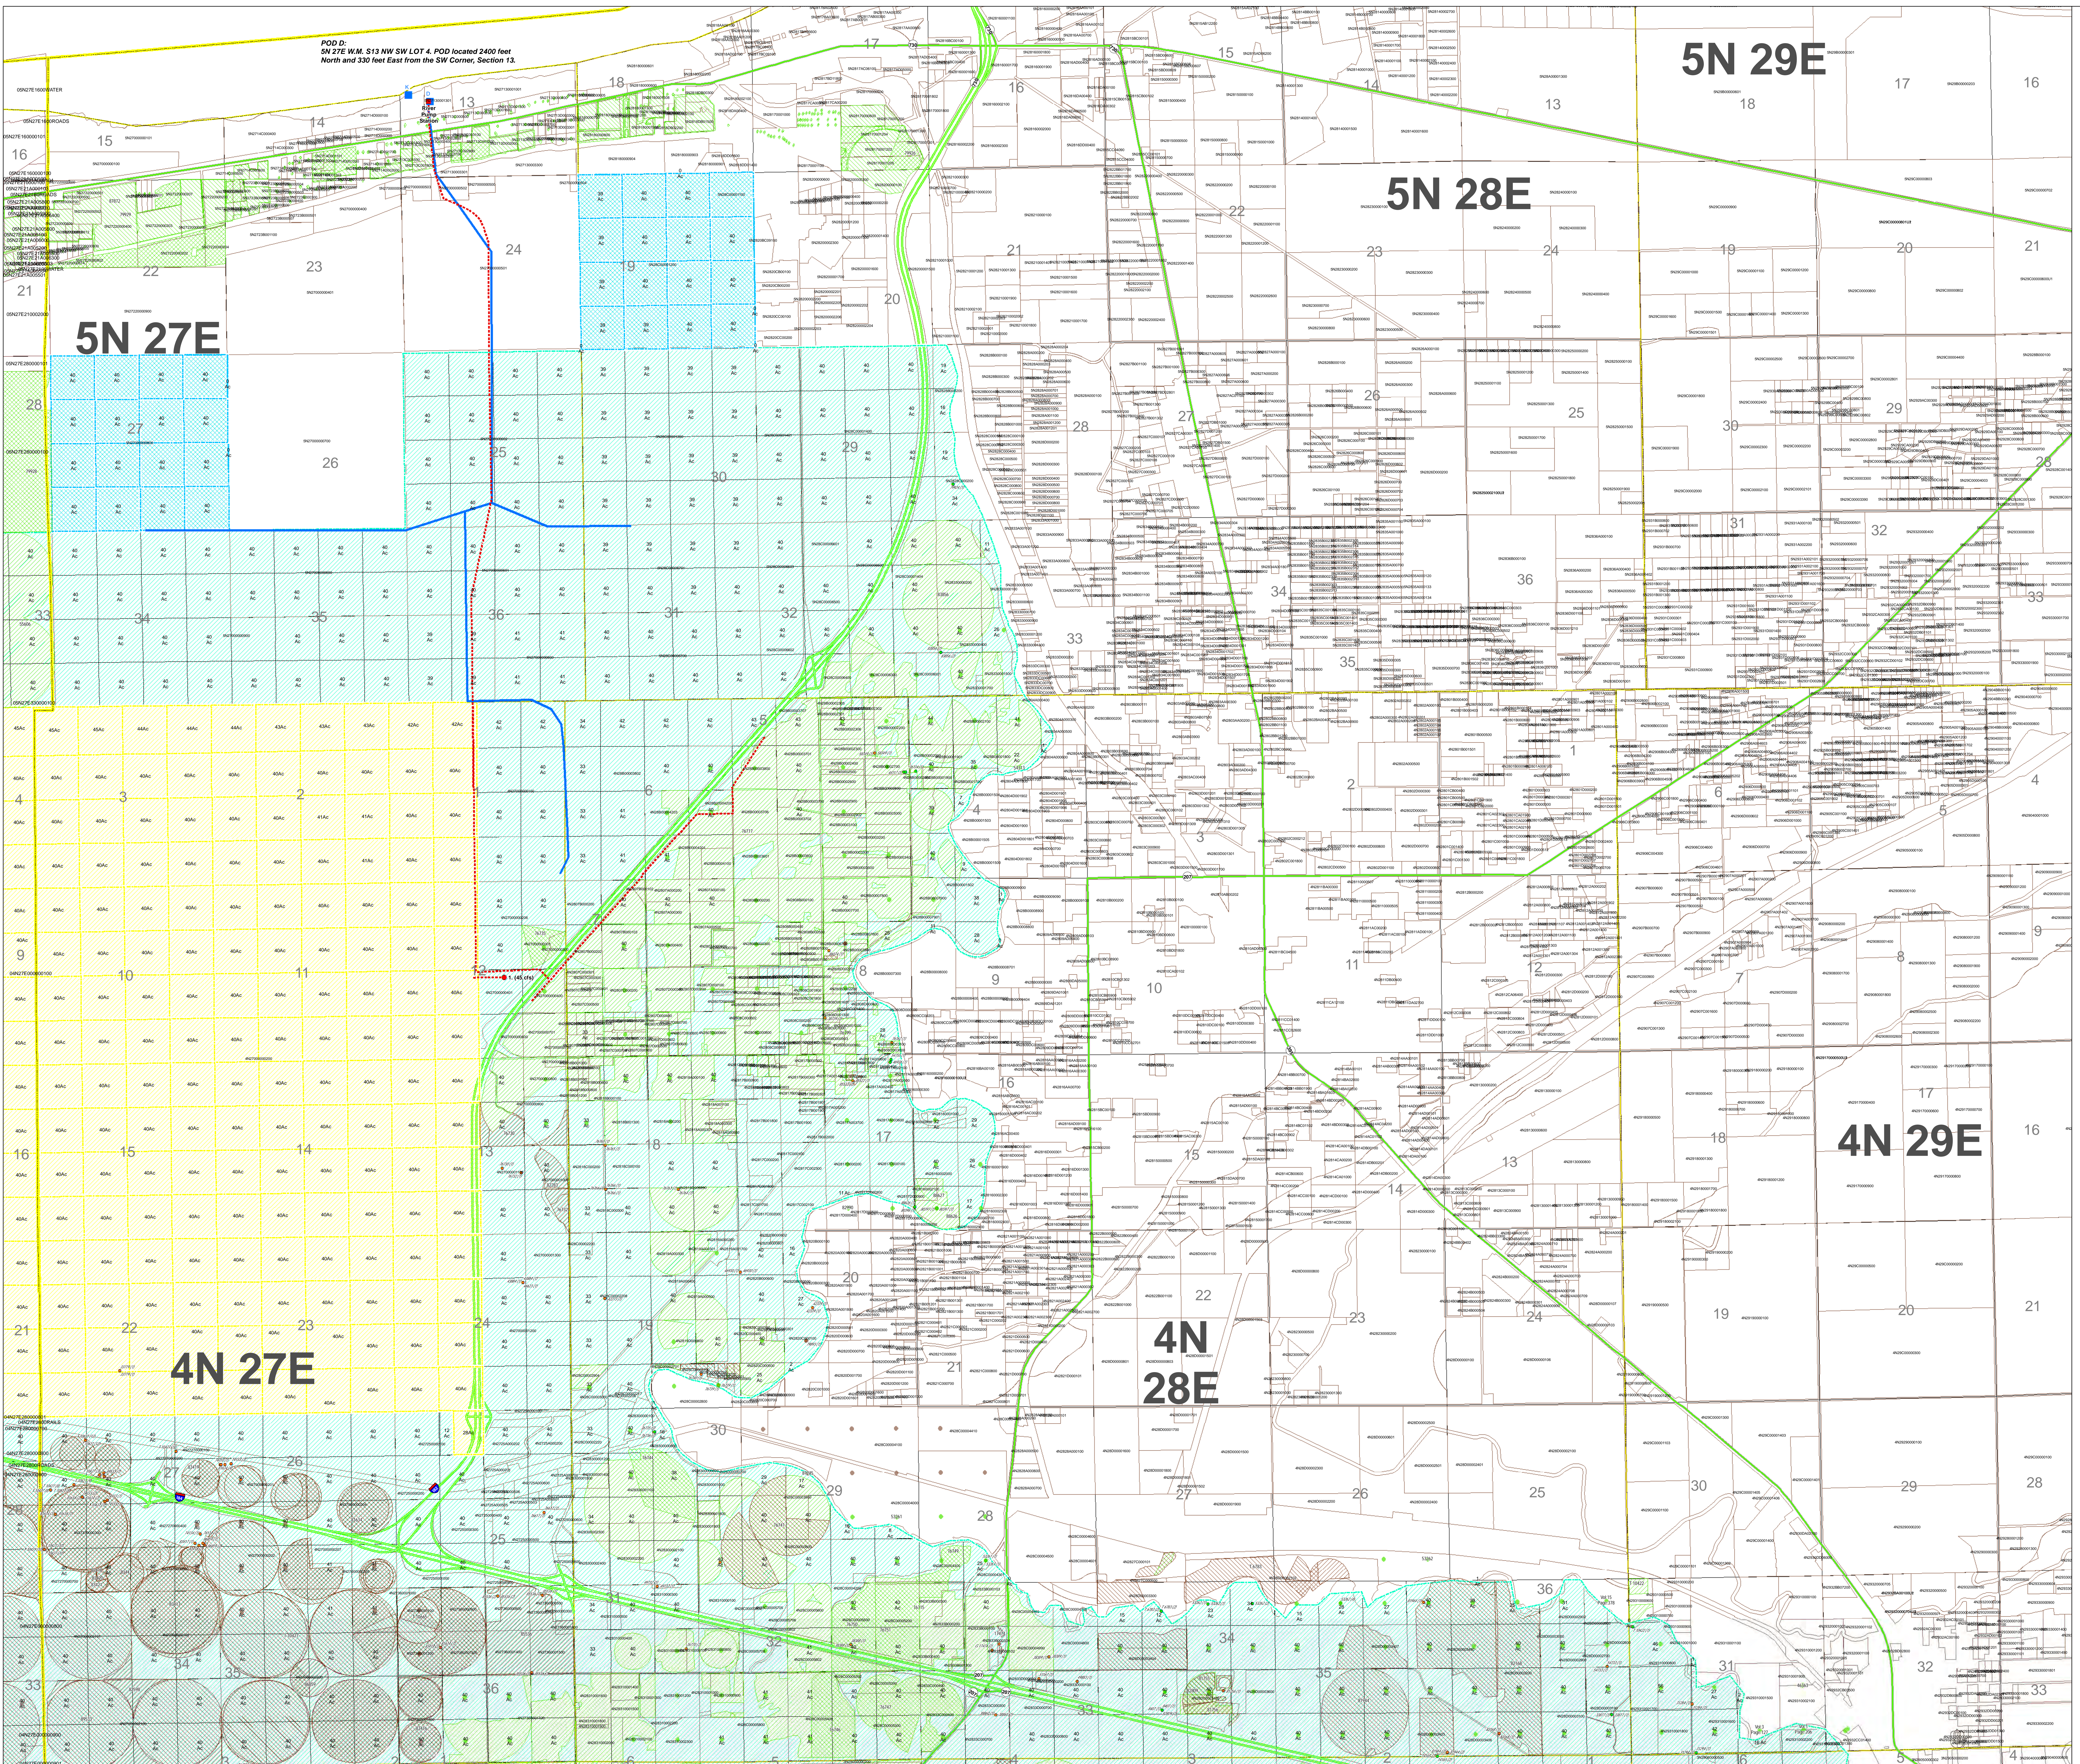



S-88288
Central & West Permit Place of Use
Map Frame A

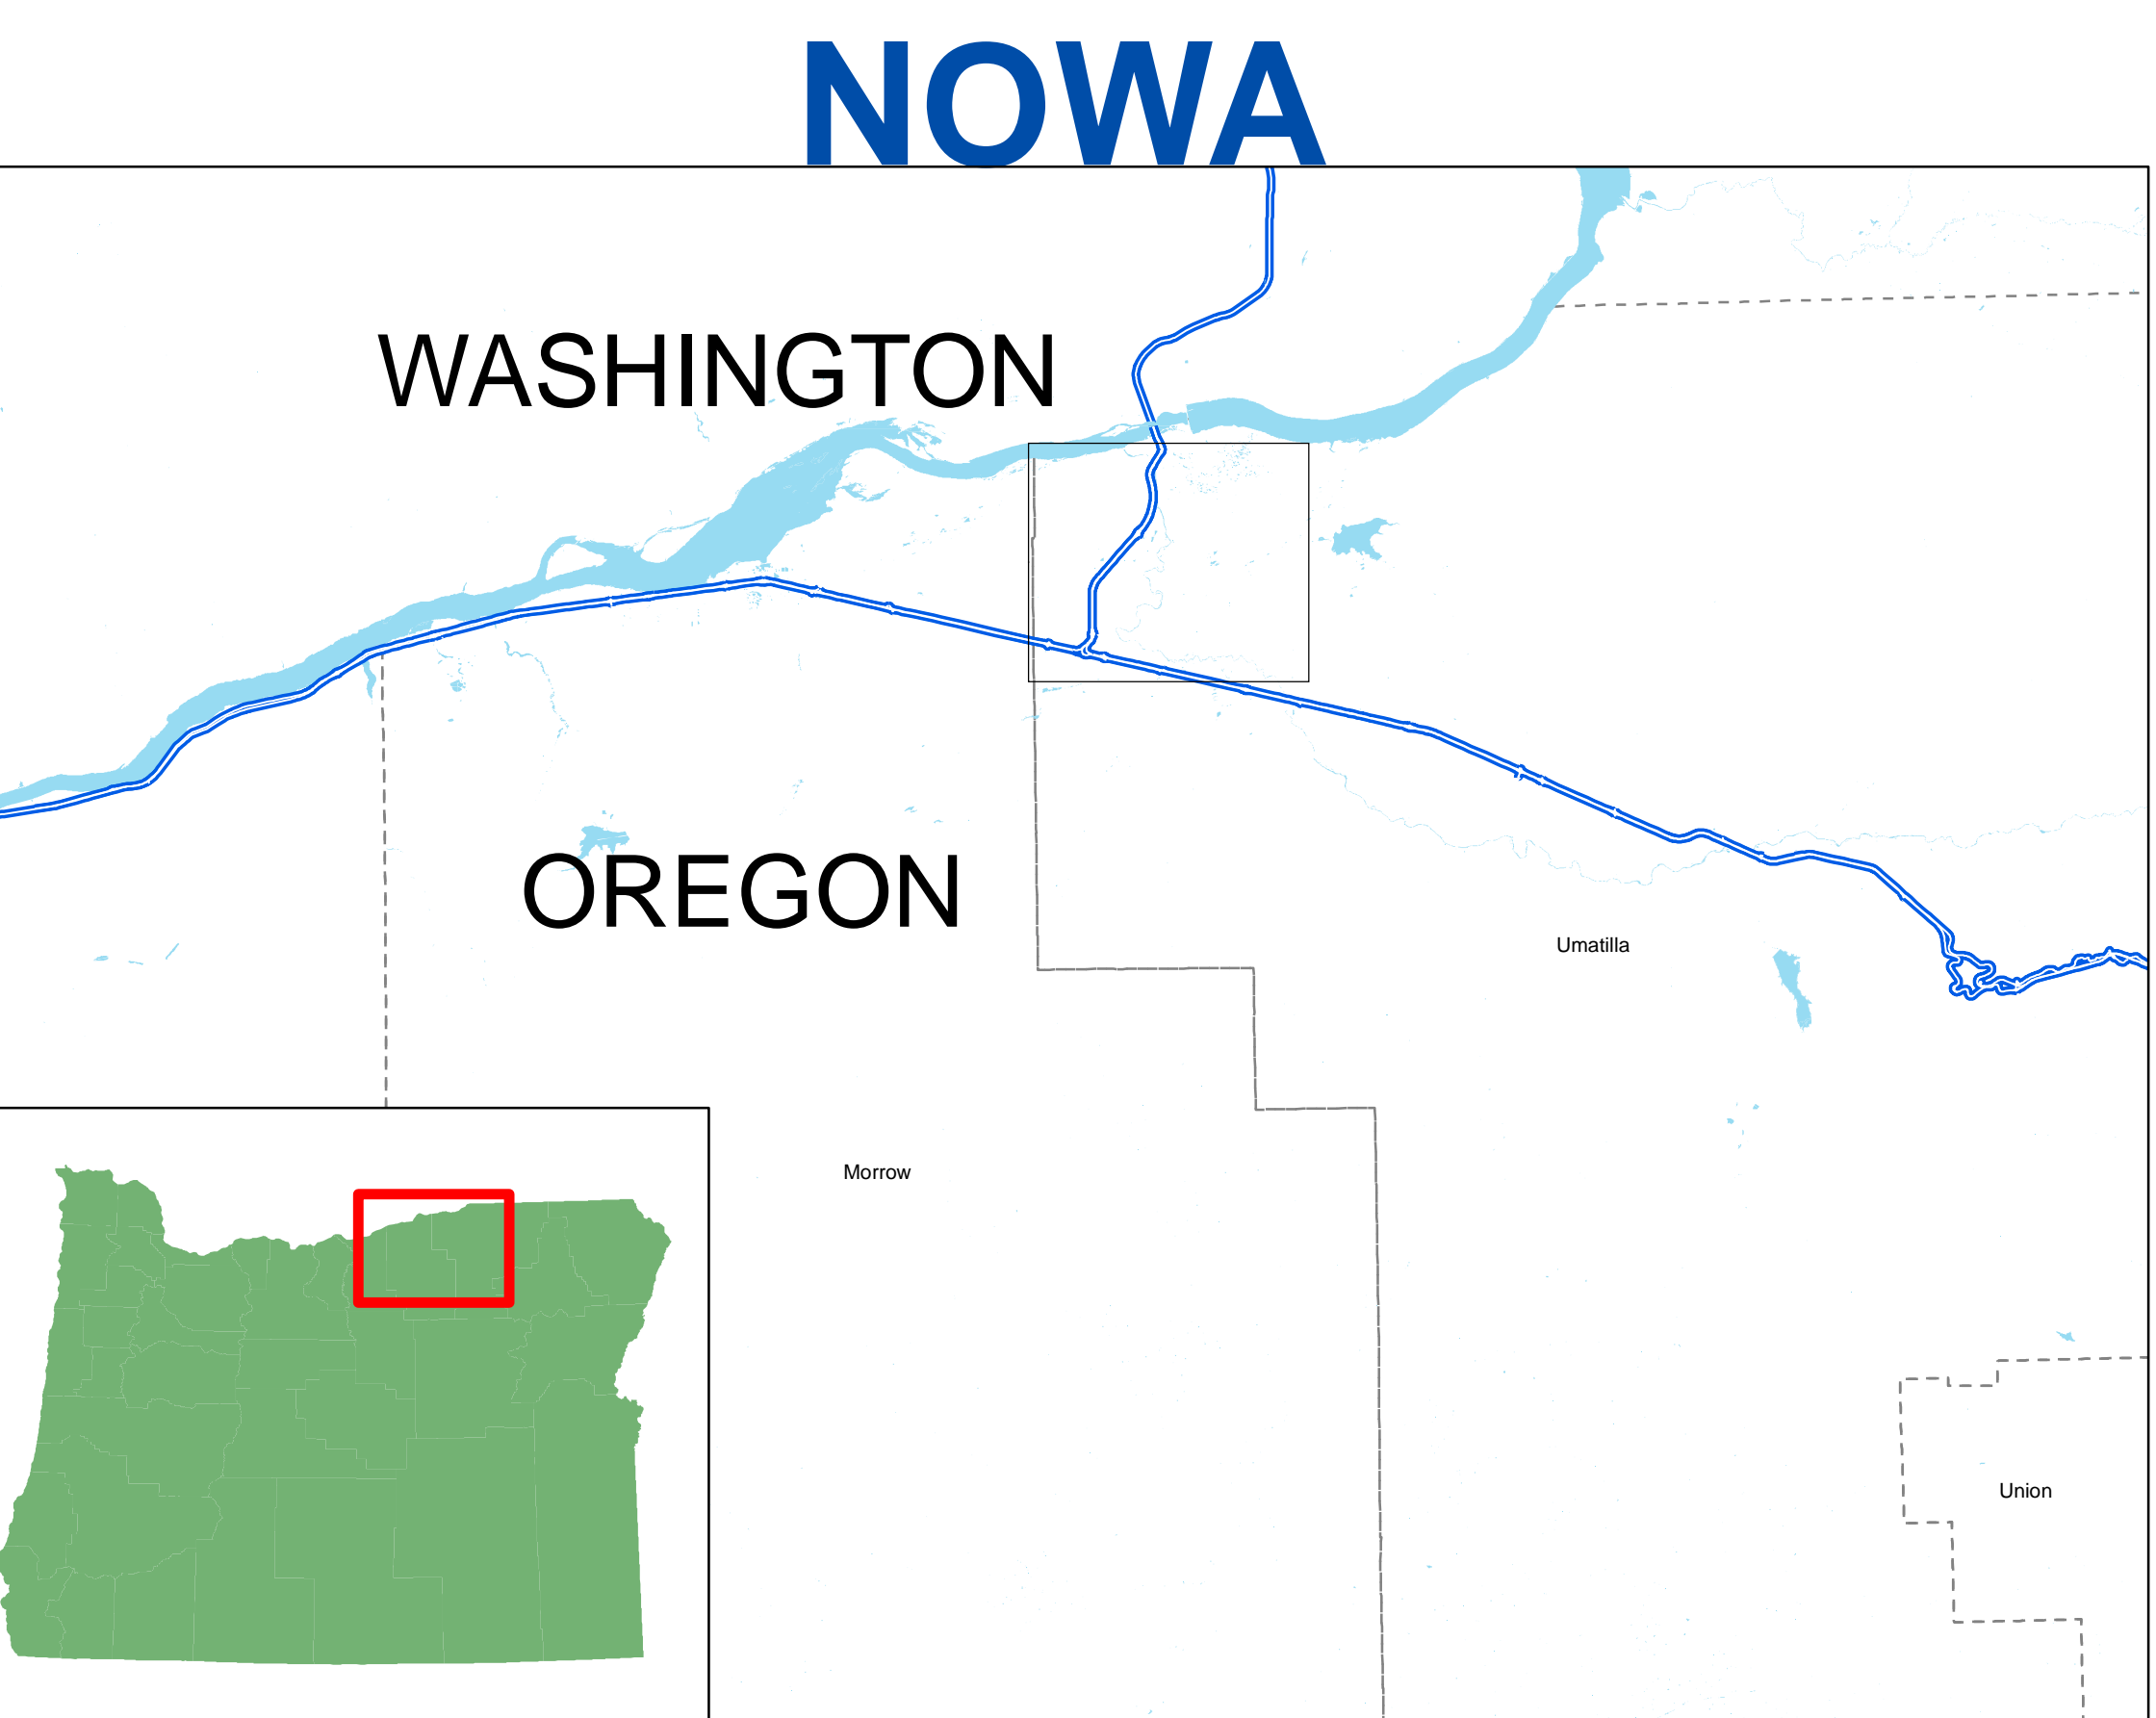

- Legend**
- Proposed Delivery Point
 - Proposed Pump Station
 - Proposed Pipeline Route
 - Existing Pump Stations
 - Existing Delivery Systems
 - Proposed Place of Use S-88288
 - Proposed Place of Use S-88288 Removed Area
 - Proposed Place of Use S-88288 Added Area
 - Surface water
 - Groundwater
 - Storage
 - Surface water, primary
 - Surface water, supplemental
 - Groundwater, primary
 - Groundwater, supplemental
 - Storage, primary
 - Storage, supplemental
 - Surface Water
 - Groundwater
 - Storage

This map was prepared for the purpose of identifying the location of a water right only and it is not intended to provide legal dimension or locations of property ownership lines.

1 inch = 0.25 miles

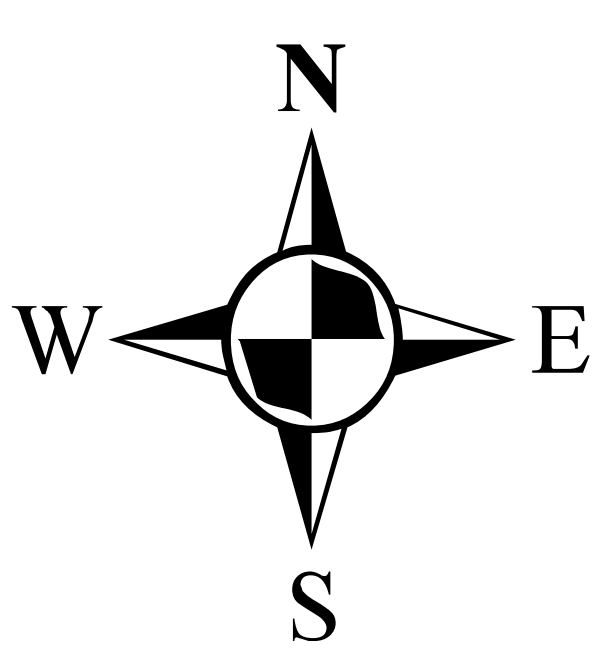

E-RECEIVED
8/15/2022
OWRD

Projection: OR State Plane North
 Datum: NAD 1983
 Date 8/15/2022
 Data Sources:



Coordinate System: NAD 1983 StatePlane Oregon North FIPS 3601 Feet

08/15/2022 11:40 AM