


Taxlots and Water Right Certificate 86646 Associated with the Allocation of Conserved Water Application

OWRD RECEIVED
 corey.a.courchane, 3/22/2023, 1:25:03 PM

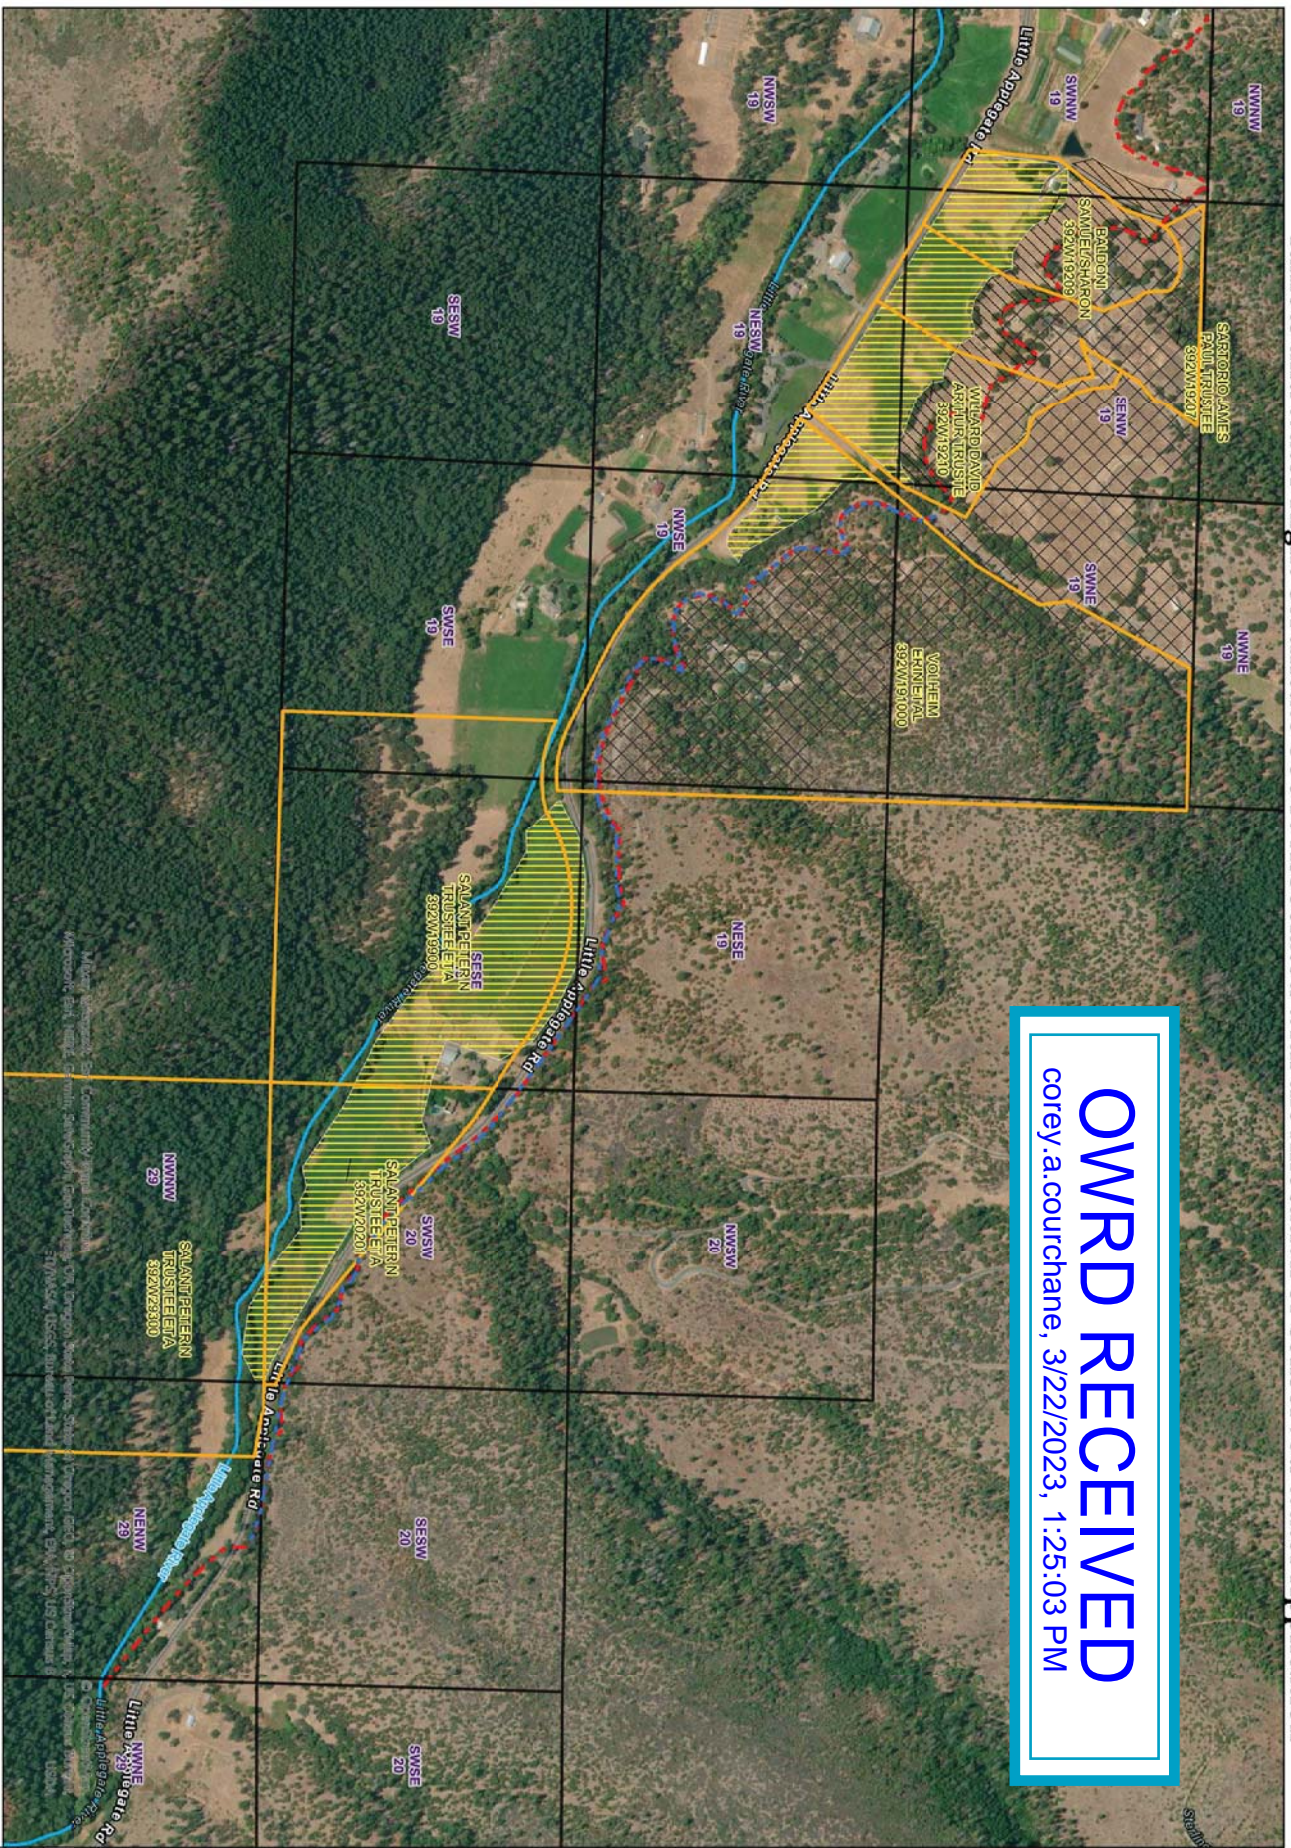

89 Alder Street
 Central Point, OR 97502
 (541)-423-6159
 www.jswcd.org


NOTES:

This Map to accompany the Allocation of Conserved Water Application pertaining to only a select portion of Certificate 86646

Water righted areas represented are approximated based on aerial imagery, projections of quarter quarter and taxlot boundaries in ArcGIS.

Legend

- Proposed Upper Phillips Pipeline
- Taxlots - ACW Program Cert 86646
- Water Right - ACW Program Cert 86646
- Quarter Quarter & Section
- Upper Phillips Ditch
- C 60845
- Priority 1929
- C 5317
- Priority 1919

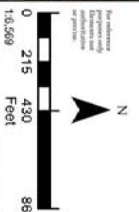

DRAWN	DATE
5/17/2023	1/7/2023