

Request for Assignment

OREGON



WATER RESOURCES
DEPARTMENT

Oregon Water Resources Department
725 Summer Street NE, Suite A
Salem, Oregon 97301-1266
(503) 986-0900
www.oregon.gov/owrd

If the Department determines that the application is incomplete, fees have not been paid, or the required documents are not acceptable, the application and all fees submitted will be returned to the applicant.

If for multiple rights, a separate form and fee for each right will be required.

I, Stephen Koch

(Name of Current Holder of Record)

27815 S. Elisha Rd Canby, OR 97013 503-793-8973
(Mailing Address) (City) (State) (Zip) (Phone #)

- hereby assign all my interest in and to the entire application/permit/transfer order/limited license/groundwater statement; (example, sold all the land authorized under the right)
- hereby assign all my interest in and to a portion of application/permit/transfer order/limited license/groundwater statement; *(You must include a map showing the portion of the application/permit/transfer order/limited license/groundwater statement to be assigned. Example, sold a portion of the land authorized under the right)*
- hereby assign a portion of my interest in and to the entire application/permit/transfer order/limited license/groundwater statement; (example, adding an additional person)

RECEIVED
NOV 17 2023
OWRD

Application # NA; Permit # NA; Transfer Order # T-13425;

Limited License # NA; Groundwater Statement # NA;

as filed in the office of the Water Resources Director, to:

Donald L. Walch Trust, Donald L. Walch Trustee

(Name of New Owner)

12738 S. Eby Road Molalla, OR 97038
(Mailing Address) (City) (State) (Zip) (Phone #)

Note: If there are other owners of the property described in the application, permit, transfer order, limited license, or groundwater statement, you must provide a list of all other owners' names and mailing addresses and attach it to this form. Write the initials (first letters) of your first and last names at the spot indicated below.

SAK hereby certify that I have notified all other owners of the property described in this application, permit, transfer order, limited license, or groundwater statement of this Request of Assignment.

Witness my hand this 6th day of Nov, 2023.
(Day) (Month) (Year)

Signature of Current Holder of Record Stephen Koch

Failure to provide any of the required information will result in the return of your application.

part assign - approve
WJB 11-27-2023

This certifies assignment and record change at Oregon Water Resources Department effective 8:00 a.m. on date of receipt at Salem, Oregon.


Fee receipt # 141938

For Director by Mary F. Bjork, Program Analyst in Water Rights Division. MFB

The completed "Request for Assignment" form *must* be submitted to the Department along with the recording fee of \$120.

T.4S. R.1E. Sec. 23, 24 & 25, W.M.

RECEIVED
NOV 17 2023
DWRD

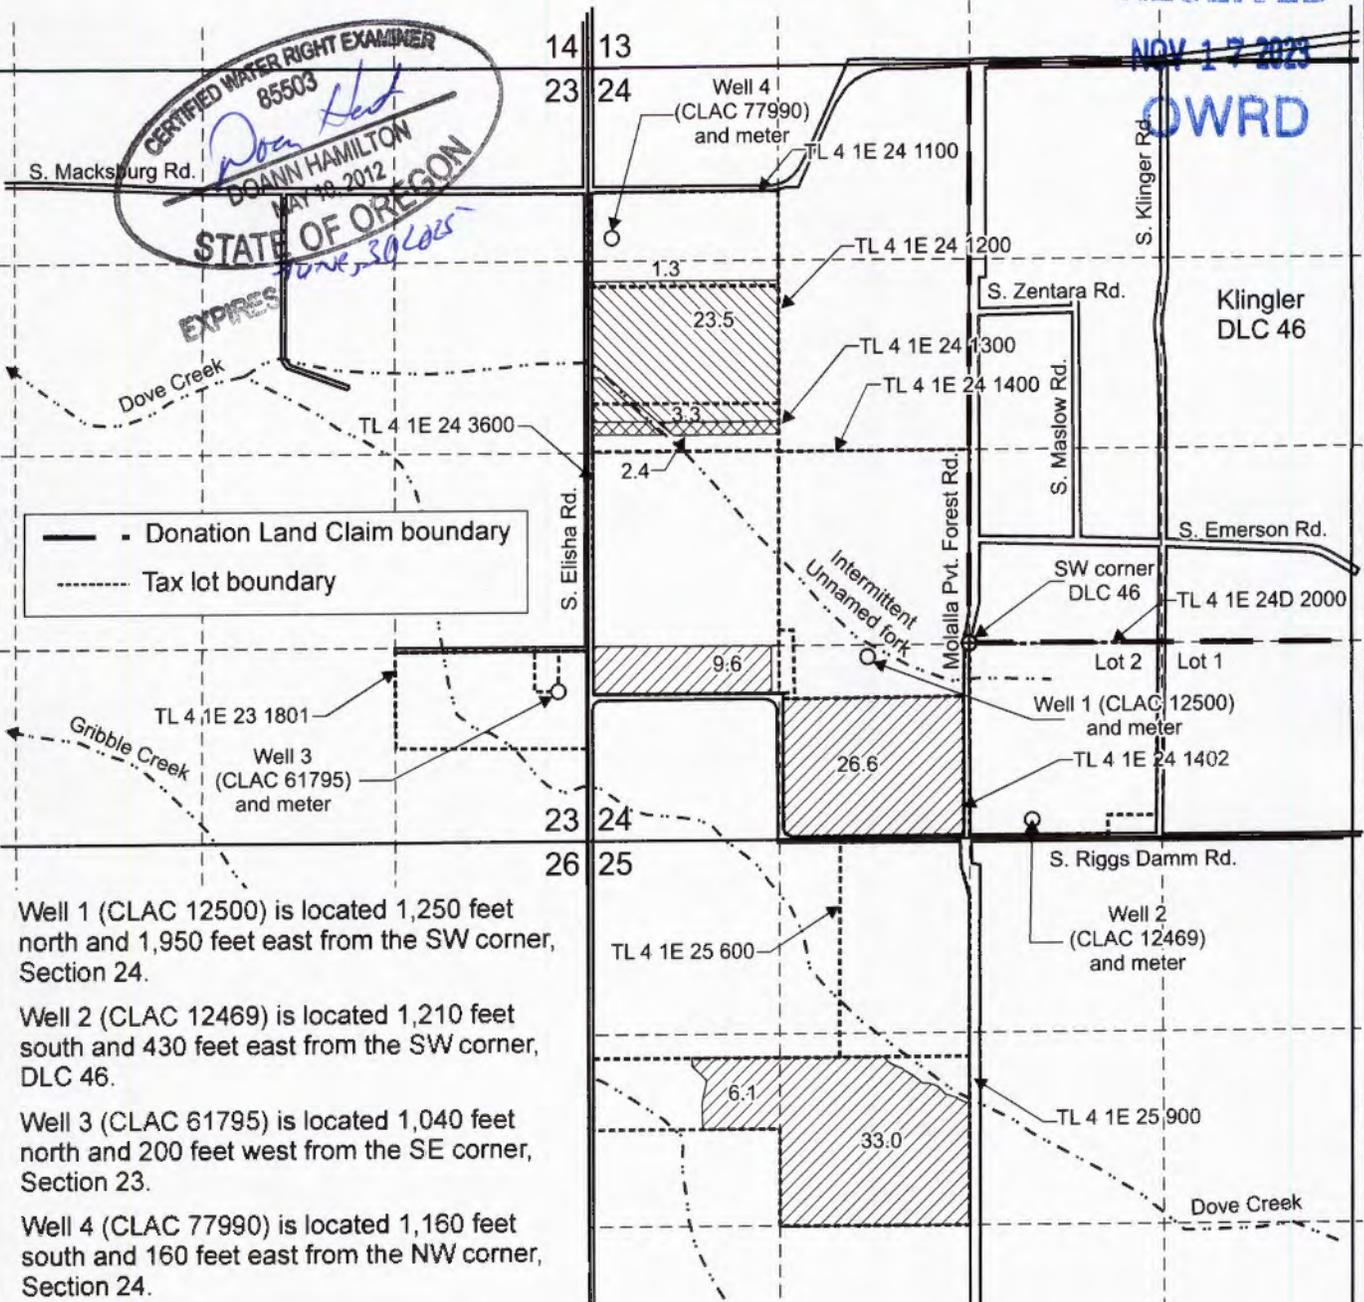

Well 1 (CLAC 12500) is located 1,250 feet north and 1,950 feet east from the SW corner, Section 24.

Well 2 (CLAC 12469) is located 1,210 feet south and 430 feet east from the SW corner, DLC 46.

Well 3 (CLAC 61795) is located 1,040 feet north and 200 feet west from the SE corner, Section 23.


Well 4 (CLAC 77990) is located 1,160 feet south and 160 feet east from the NW corner, Section 24.

 Area (75.3 Acres) irrigated under T-13425, formerly Certificate 94707, to remain under Stephen Koch

 Area (28.1 Acres) irrigated under T-13425, formerly Certificate 94707, to be assigned to Donald L. Walch Trust, Donald L. Walch Trustee

 Area layered with Certificate 68116 (2.4 Acres), irrigated under T-13425, formerly Certificate 94707, to be assigned to Donald L. Walch Trust, Donald L. Walch Trustee

Scale: 1" = 1,320'

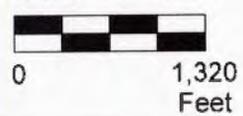

This map was prepared for the purpose of identifying the location of a water right only and is not intended to provide legal dimensions or location of property ownership lines.

Assignment Map
T-13425, formerly Certificate 94707


Steve Koch
T.4S. R.1E. Sec. 23, 24 & 25, W.M.

Pacific Hydro-Geology Inc.

10/2023

KochTrans94707COBUMap.cdr

T.4S. R.1E. Sec. 23, 24 & 25, W.M.

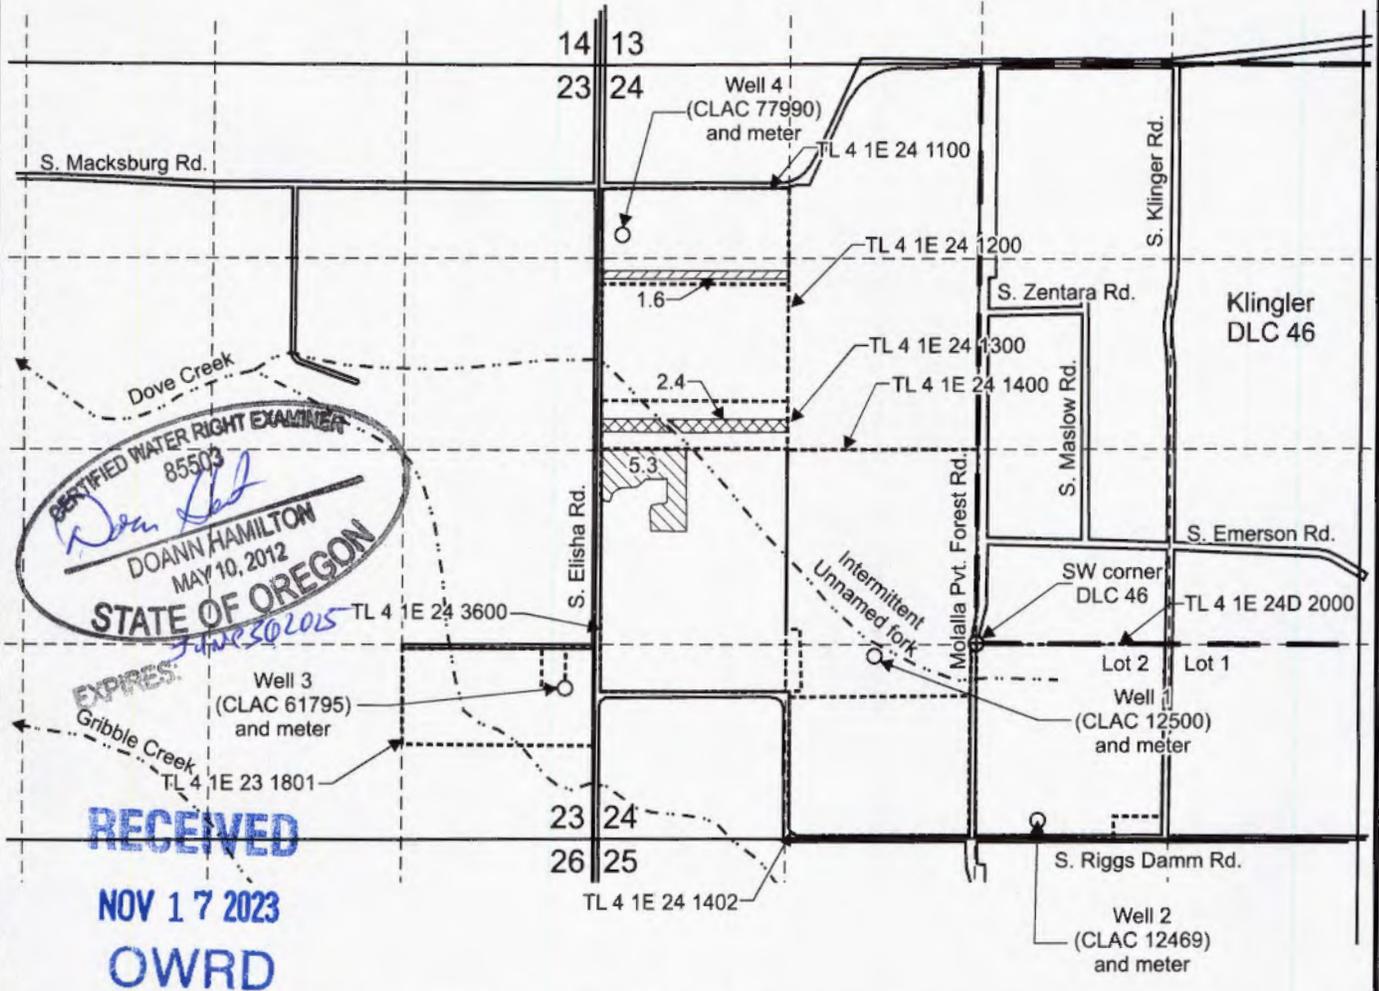

Well 1 (CLAC 12500) is located 1,250 feet north and 1,950 feet east from the SW corner, Section 24.
 Well 2 (CLAC 12469) is located 1,210 feet south and 430 feet east from the SW corner, DLC 46.
 Well 3 (CLAC 61795) is located 1,040 feet north and 200 feet west from the SE corner, Section 23.
 Well 4 (CLAC 77990) is located 1,160 feet south and 160 feet east from the NW corner, Section 24.

-  Area (5.3 Acres) irrigated under T-13425, formerly Certificate 68116, priority date 6-17-64 to remain under Stephen Koch.
-  Area (1.6 Acres) irrigated under T-13425, formerly Certificate 68116, priority date 6-17-64 to be assigned to Donald L. Walch Trust, Donald L. Walch Trustee.
-  Area layered with Certificate 94707 (2.4 Acres), irrigated under T-13425, formerly Certificate 68116, priority date 6-17-64, to be assigned to Donald L. Walch Trust, Donald L. Walch Trustee.

----- Tax lot boundary

— . Donation Land Claim boundary

Scale: 1" = 1,320'



This map was prepared for the purpose of identifying the location of a water right only and is not intended to provide legal dimensions or location of property ownership lines.

Assignment Map
 T-13425, formerly Certificate 68116

Steve Koch
 T.4S. R.1E. Sec. 23, 24 & 25, W.M.

Pacific Hydro-Geology Inc.

10/2023

KochTrans94707COBUMap.cdr