
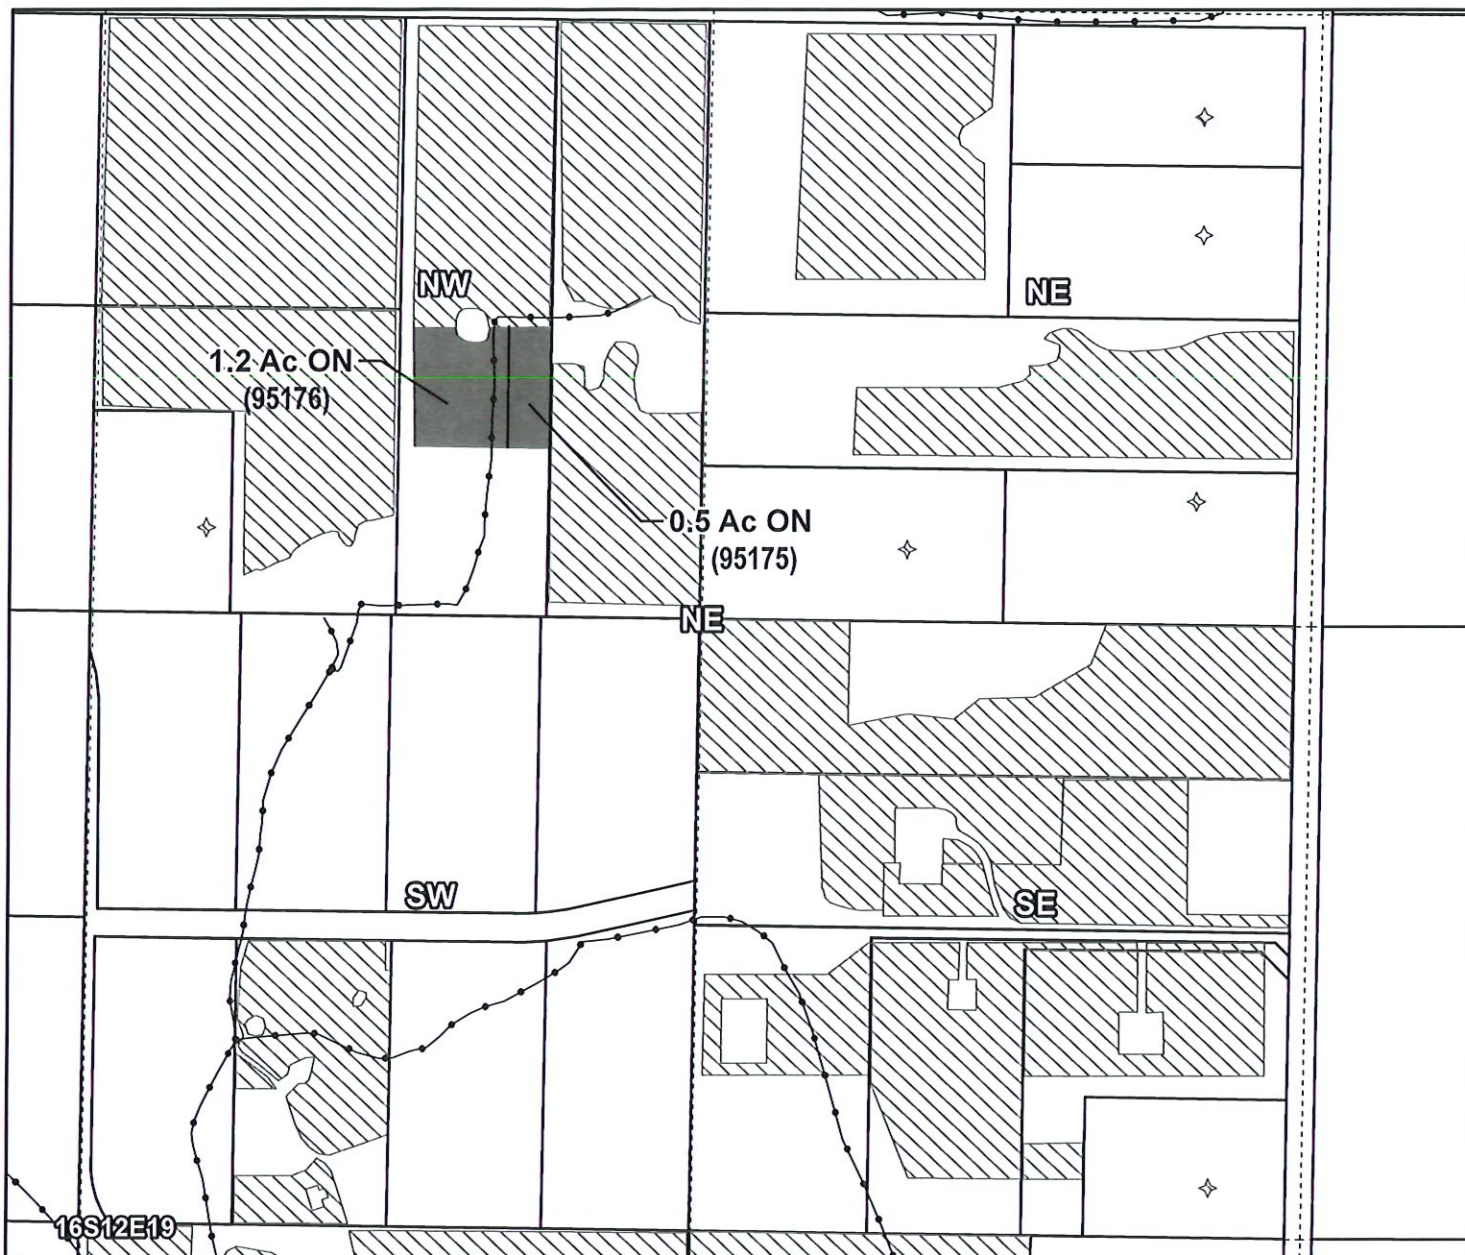


Tumalo Irrigation District

T-14562 "Beneficial Use" Map

Certificates: 95175 (IR), 95176 (IR), 95176 (IS), 95177 (IS), 95178 (IS), 74149 (IS)
for ARTHUR, MICHAEL AND KARIN

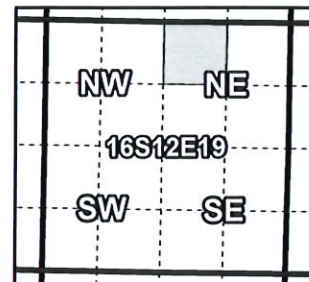

Taxlot 1612190000503, 16-12-19-NW/NE: 1.7 Acres On, 6.2 Acres Total

Cert #: 95176 Date: 10-29-1913, 1.2 acres

Cert #: 95175 Date: 09-01-1900, 0.5 acres

- Pipelines and Canals
- Transfer
- ▨ Primary Water Right
- Taxlots



1 inch = 400 feet

Received
JUN 06 2025
OWRD

Prepared by Tumalo Irrigation District | September 2024



Tumalo Irrigation District**T-14562 "Beneficial Use" Map**

Received

JUN 06 2025

OWRD

Certificates: 95175 (IR), 95176 (IR), 95176 (IS), 95177 (IS), 95178 (IS), 74149 (IS)
for CARR, ERIC AND KATHLEEN

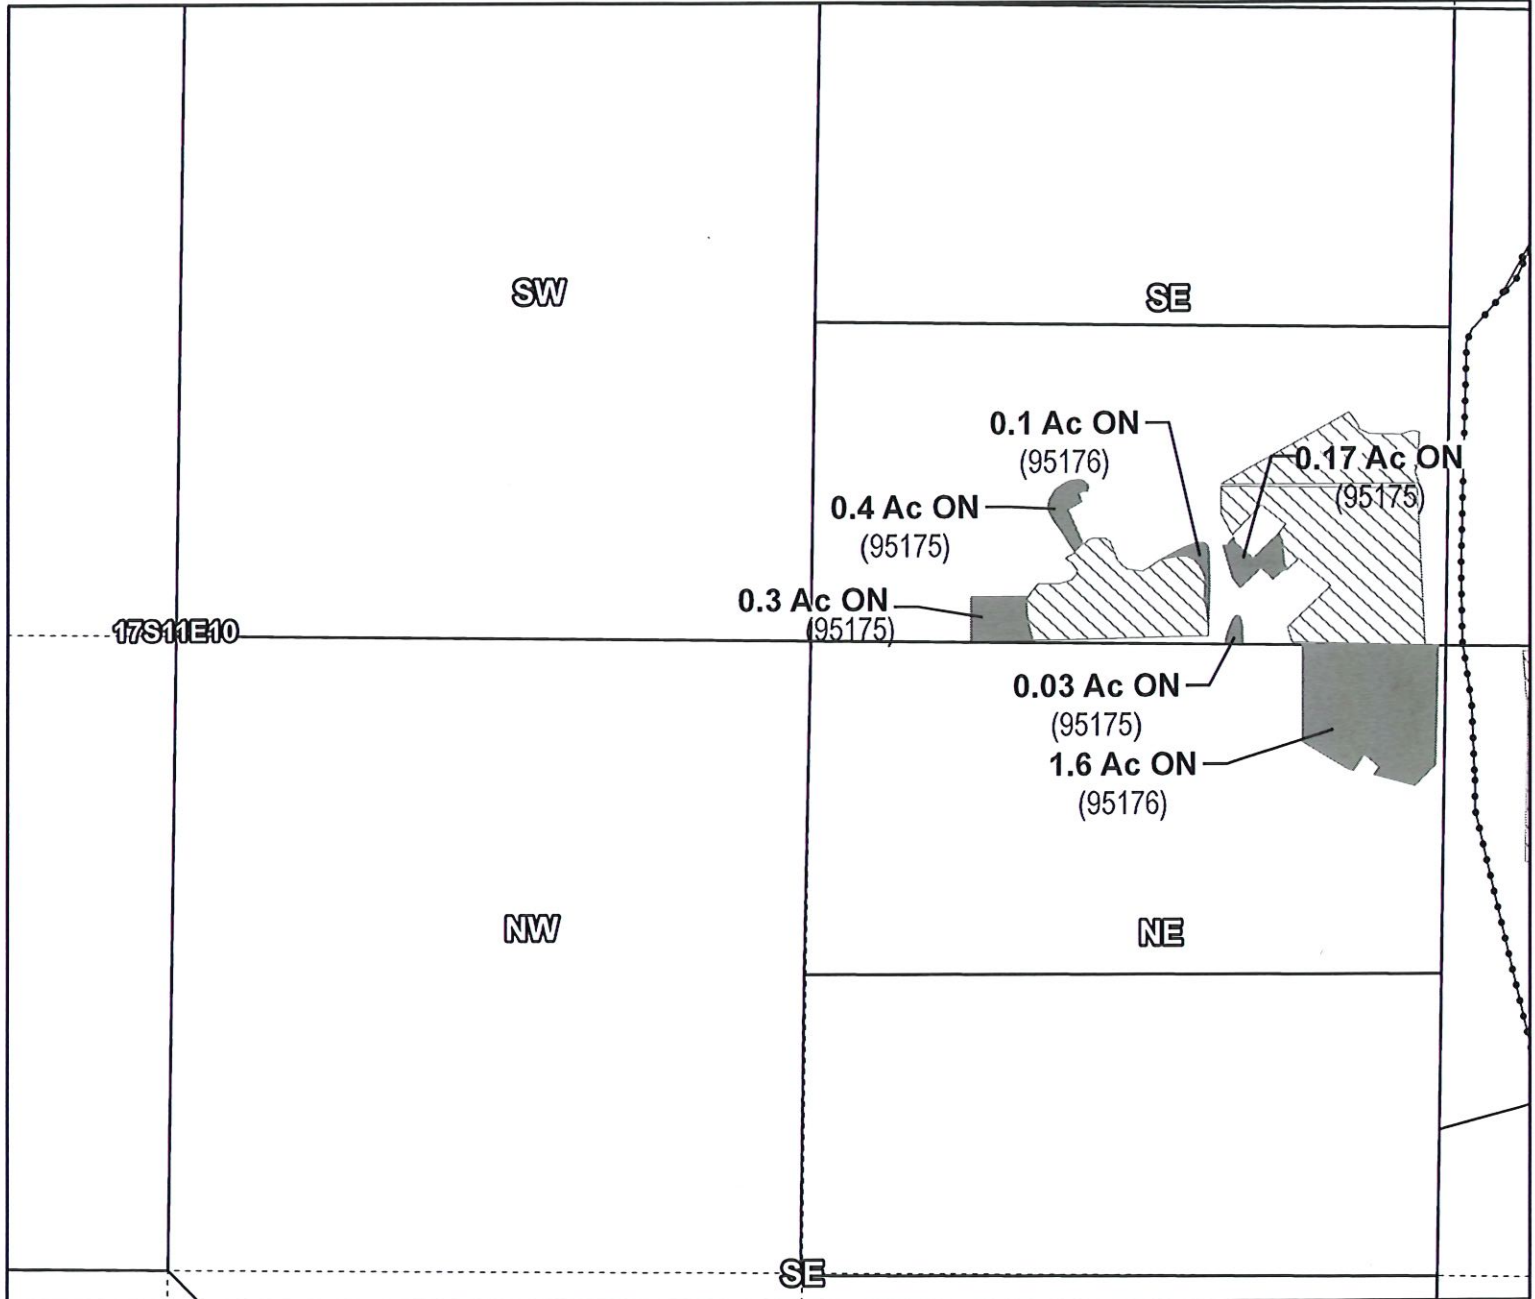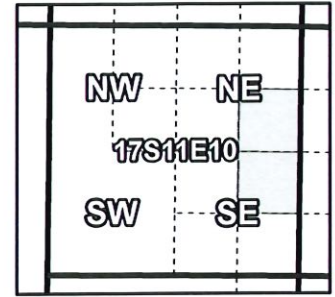

Taxlot 171110A000500, 17-11-10-SE/NE: 1.0 Acres On, 5.5 Acres Total
Taxlot 1711000002718, 17-11-10-NE/SE: 1.6 Acres On, 1.6 Acres Total

Cert #: 95175 Date: 09-01-1900, 0.90 acres
Cert #: 95176 Date: 10-29-1913, 1.70 acres

- Pipelines and Canals
- Transfer
- ▨ Primary Water Right
- Taxlots





1 inch = 400 feet

Prepared by Tumalo Irrigation District | September 2024

Tumalo Irrigation District

T-14562 "Beneficial Use" Map

Certificates: 95175 (IR), 95176 (IS), 95177 (IS), 95178 (IS), 74149 (IS)
for PETER S HAYES REVOCABLE TRUST

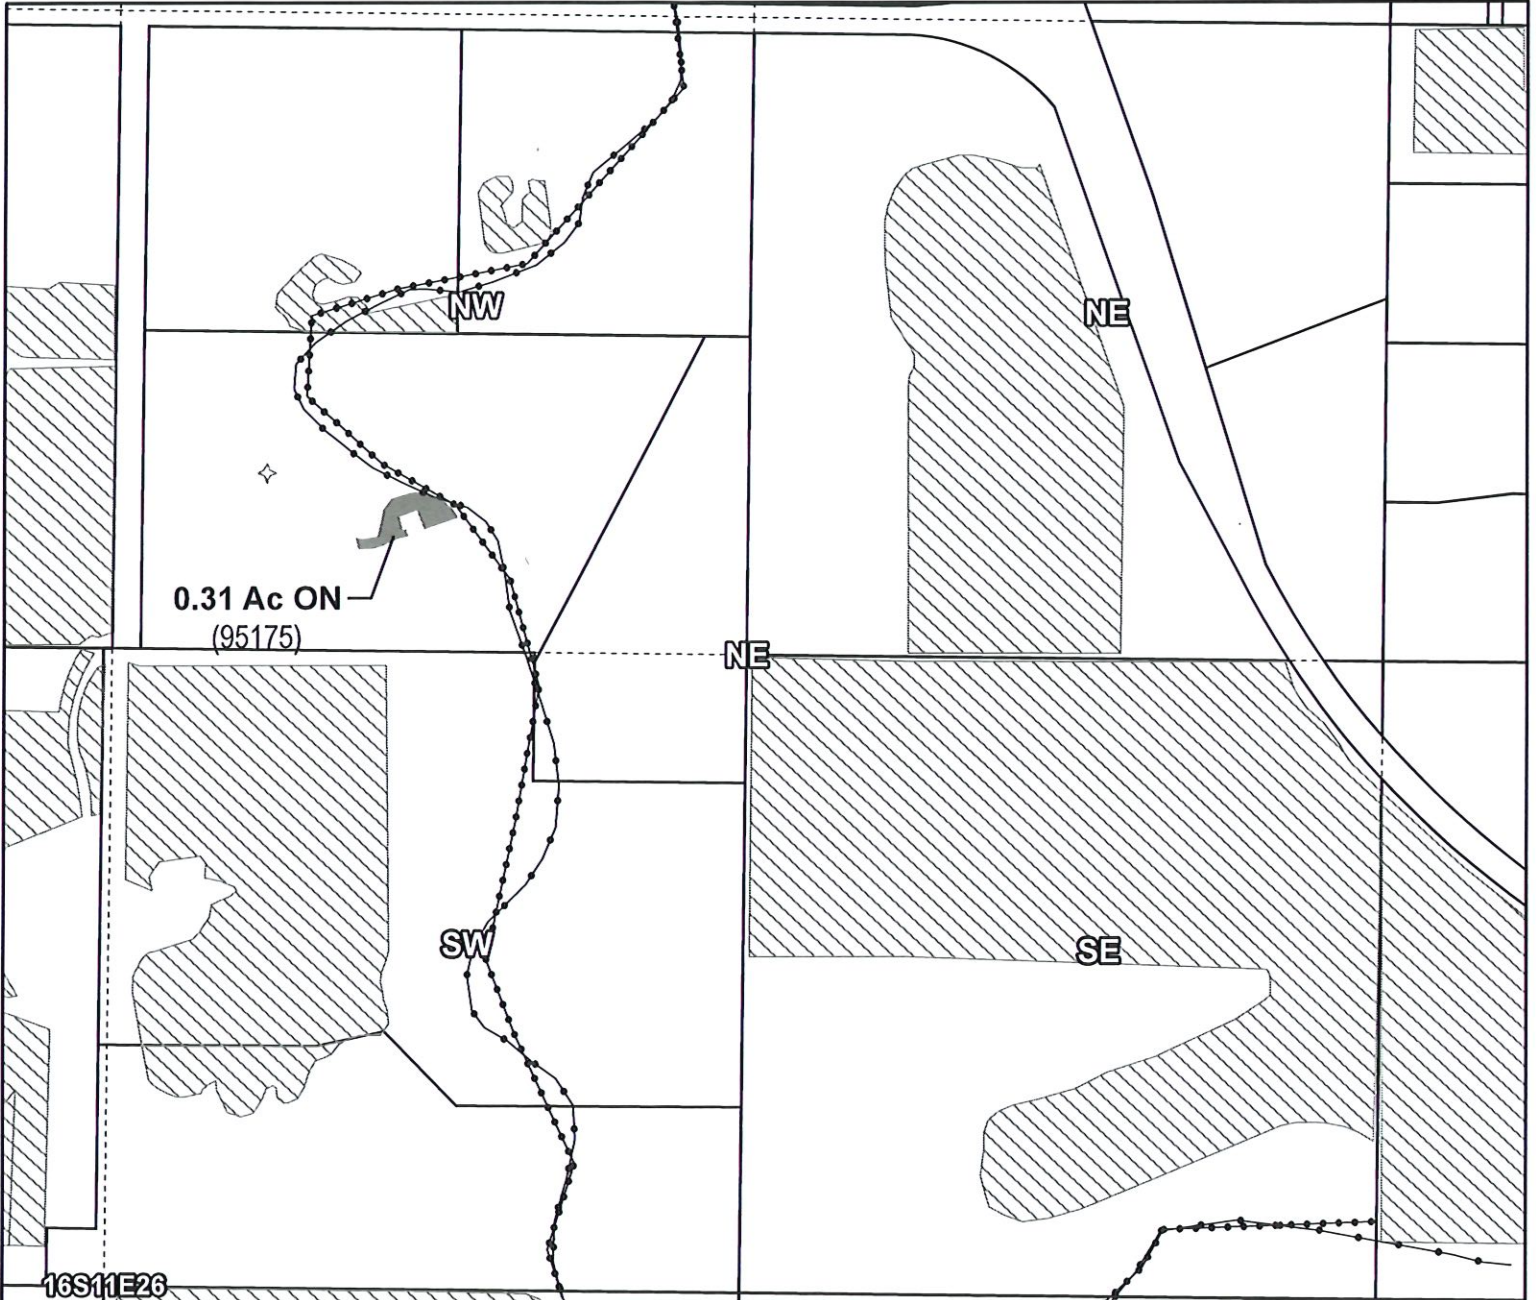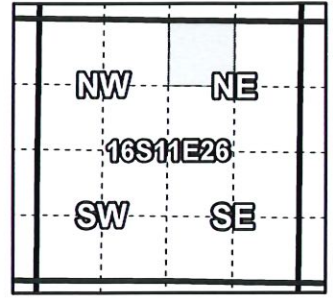

Taxlot 1611260000103, 16-11-26-NW/NE: 0.31 Acres On, 0.31 Acres Total
Cert #: 95175 Date: 09-01-1900, 0.31 acres

- Pipelines and Canals
- Transfer
- ▨ Primary Water Right
- Taxlots

Received
JUN 06 2025

OWRD





1 inch = 400 feet

Prepared by Tumalo Irrigation District | September 2024

Tumalo Irrigation District

T-14562 "Beneficial Use" Map

Certificates: 95175 (IR), 95176 (IS), 95177 (IS), 95178 (IS), 74149 (IS)
for SUMNER, EDWARD S & ELLEN M

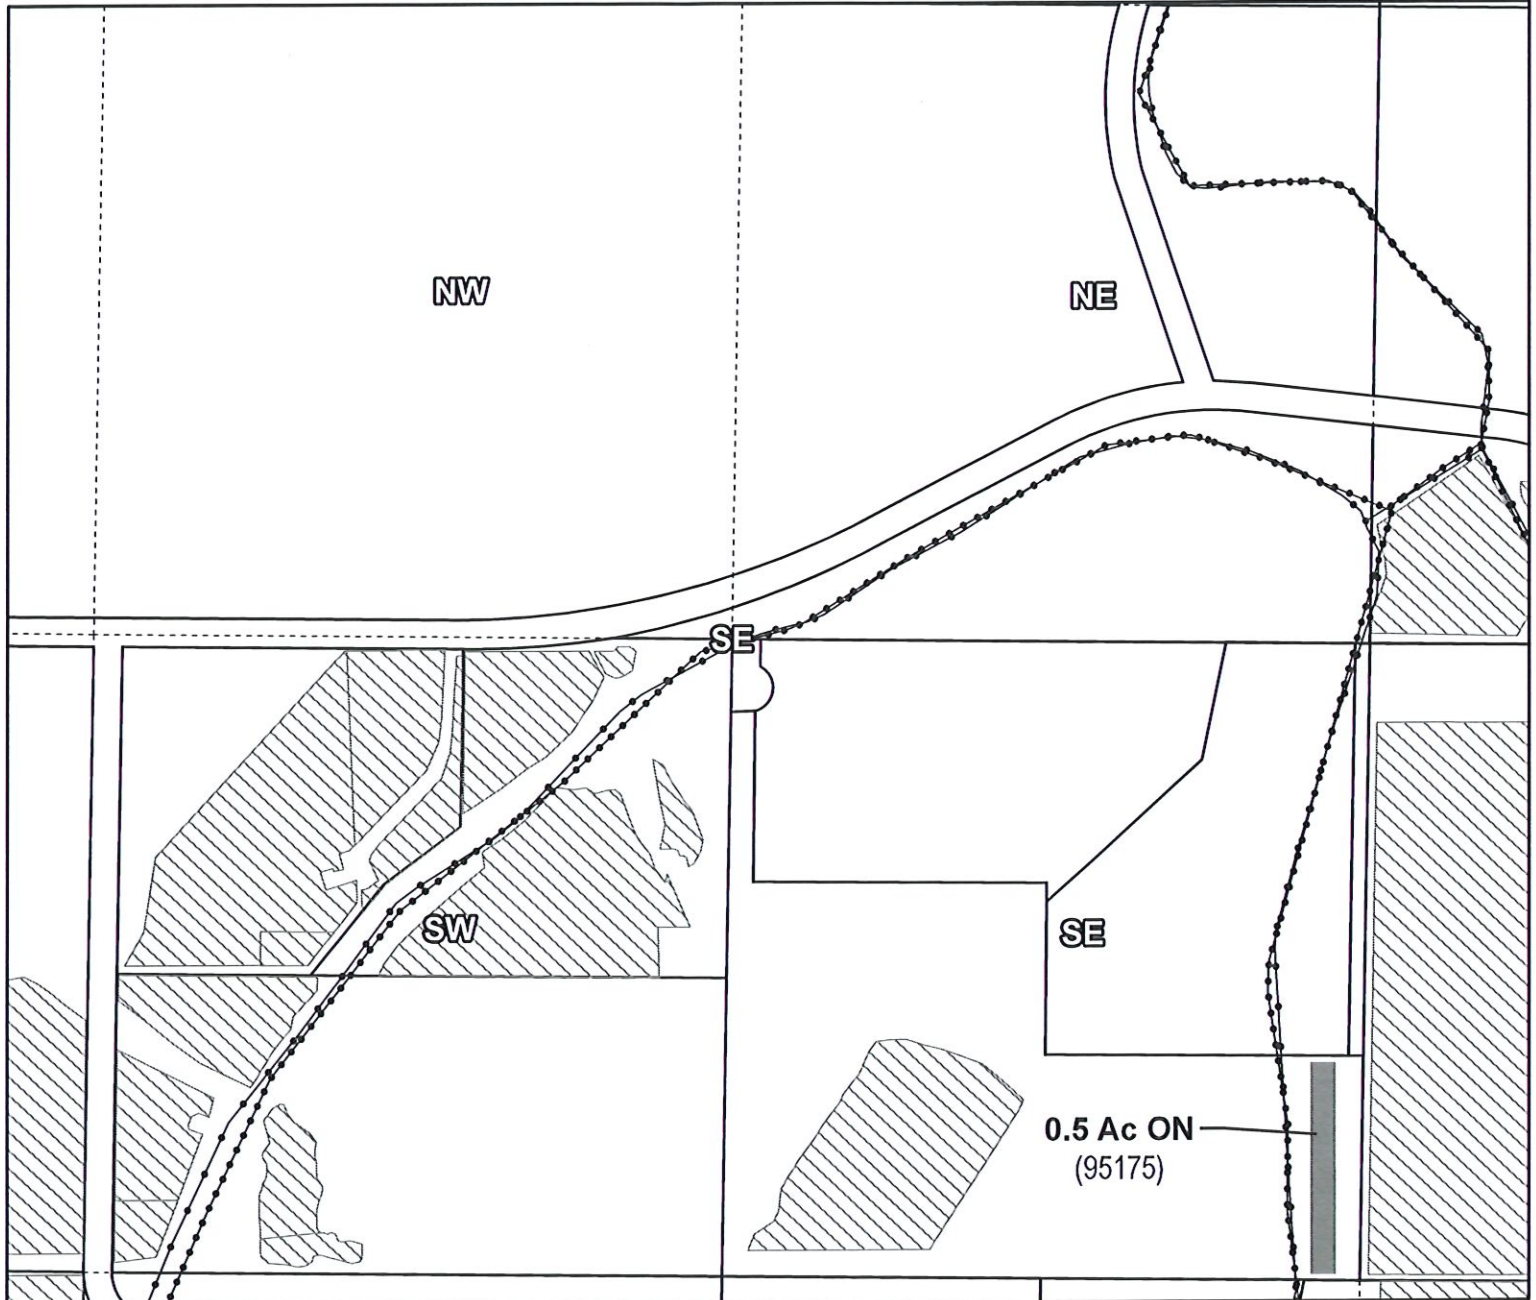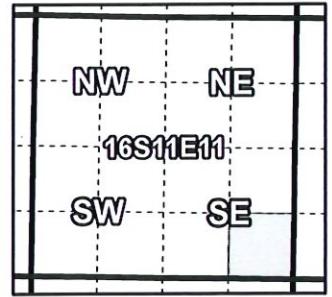

Taxlot 1611110000900, 16-11-11-SE/SE: 0.5 Acres On, 4.0 Acres Total
Cert #: 95175 Date: 09-01-1900

- Pipelines and Canals
- Transfer
- ▨ Primary Water Right
- Taxlots

Received
JUN 06 2025
OWRD



1 inch = 400 feet

Prepared by Tumalo Irrigation District | September 2024