

Name Eugene L Force

By _____

Address 400 Robinson Corners Rd
Cave Junction, OR 97523

Change in POD

Date filed March 7, 1980

Date of hearing May 8, 1980

Place of hearing Grants Pass

Date of order 5-9-80 Vol. 33, page 214

Date for application of water 10-1-81

Proof mailed _____

Proof received _____

Certificate issued OCT 28 1980 Vol. 43, page 49704
DEC 29 1989 63810

4417

DESCRIPTION OF WATER RIGHT

Name of stream Sucker Creek

Trib. of _____ County of Josephine

Use irrigation

Quantity of water _____ No. of acres _____

Name of ditch Wisecarver

Date of priority 1889 & 1908

In name of W. H. Wisecarver
Sucker Cr Adjudication, Vol. 5, page 399
254 & 255
SRB

App. No. _____ Per. No. _____ Cert. No. 7162

Certificate cancelled _____

Notation made on record by _____

REMARKS

W.R.I.S.

Assembled 2-8-85 by SRB

Entered _____ by _____

Verified _____ by _____

FEES PAID

Date	Amount	Receipt No.
<u>3-4-80</u>	<u>85.00</u>	<u>16374</u>
TOTAL . . .		
	Cert. Fee	

Illinois Valley News \$3.75 pd 4-22-80 ck# 4130

FEES REFUNDED

Date	Amount	Check No.
<u>4-22-80</u>	<u>18.23</u>	<u>4131</u>


EX 20-
POD 15-
POD 31.77
66.77

INDEX CARDS:

ENTERED WHERE CHECKED	Entered	Checked
☒ Name	<u>Dij</u>	_____
☒ Stream	_____	_____
☐ Pt. of Div.	_____	_____
☐ Calendar	<u>Dij</u>	_____
CHECKED TO RECORDS:		
☒ Twp. & Lge.	<u>SRB</u>	_____
☒ Decree-vault	_____	_____
☒ Decree-safe	_____	_____
☒ Cert. of W/R	_____	_____
☐ Per. Folder	_____	_____
☐ Chaindex	_____	_____
☐ Cross Ref.	_____	_____
☒ Power Claim	<u>Dij</u>	_____
☐ Abstracts	_____	_____

Card for C NOV 20 1981


SEE

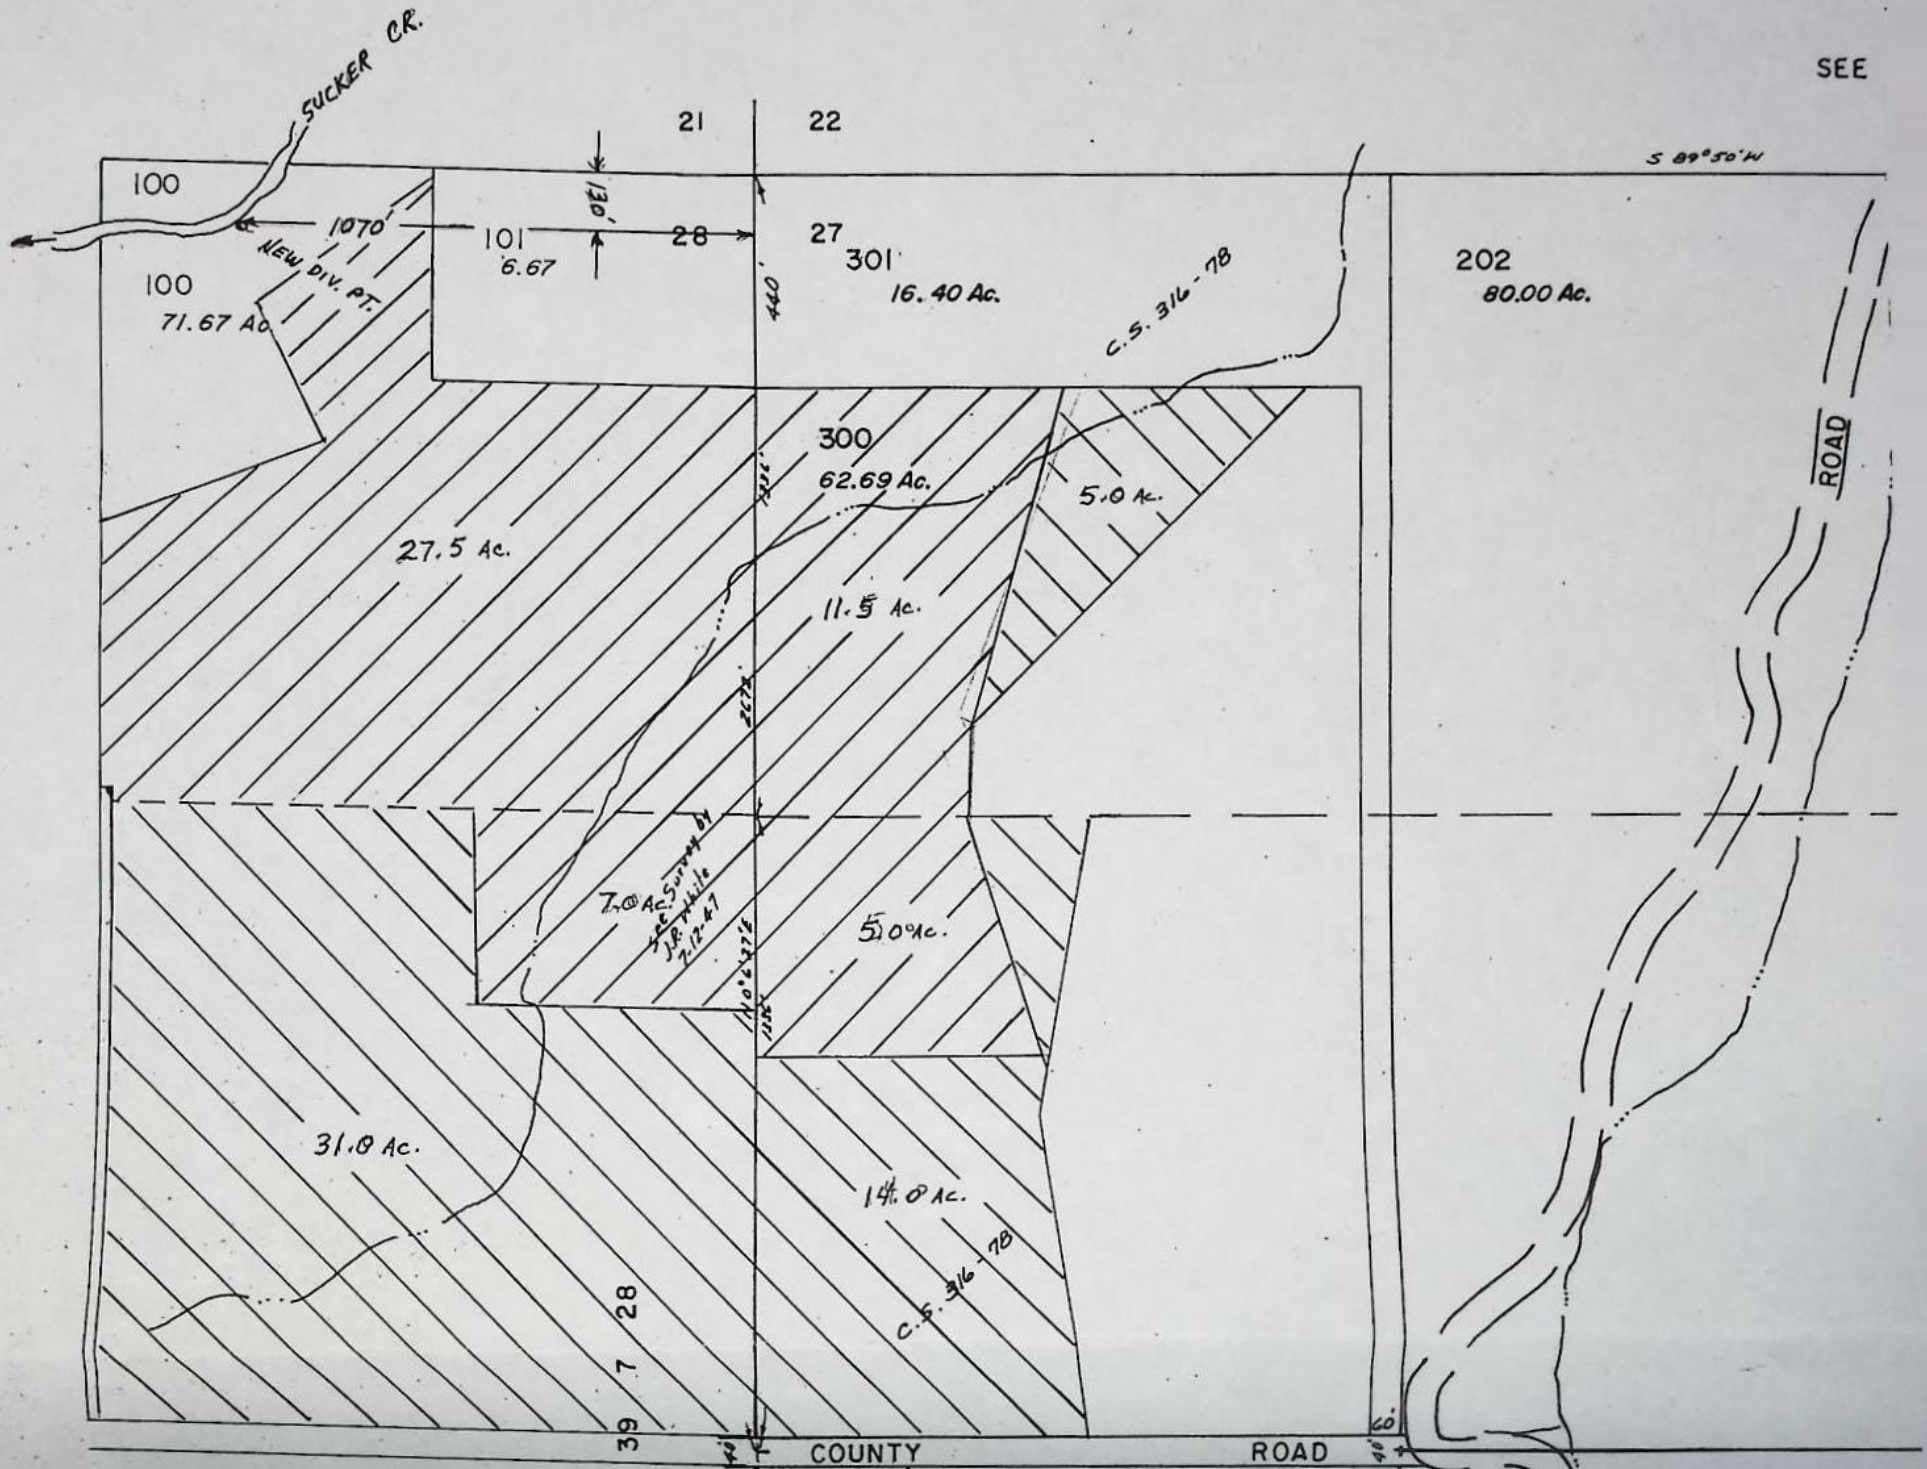

1889
PRIORITY





1908
PRIORITY

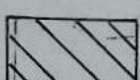

SEE MAP

NW 1/4 SE 1/4 SEC. 22
T. 39 S. R. 7 W

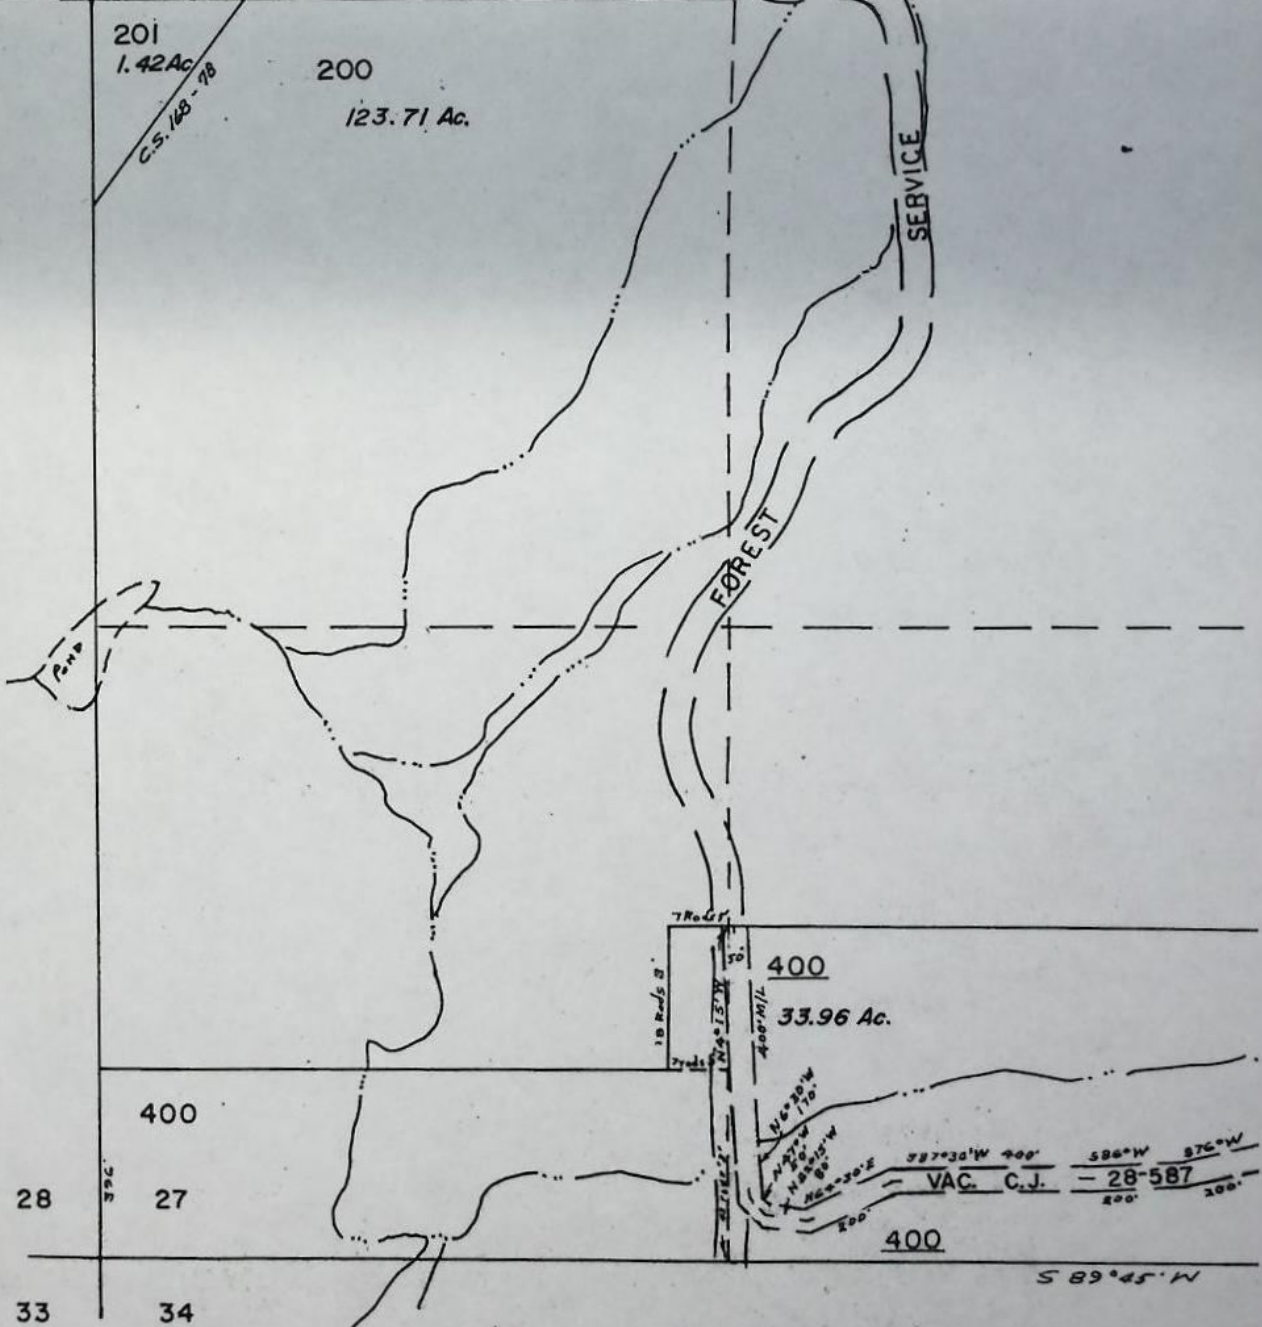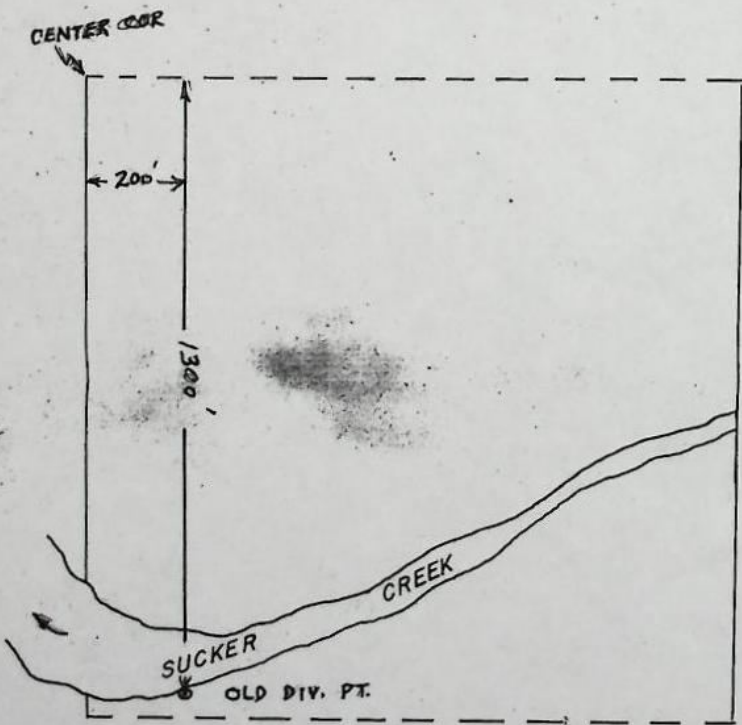


SEE

SECTION 27 T.39S. R.7W. W.M.
JOSEPHINE COUNTY

39 7 27

1"=400'


SEE MAP 39 7 22

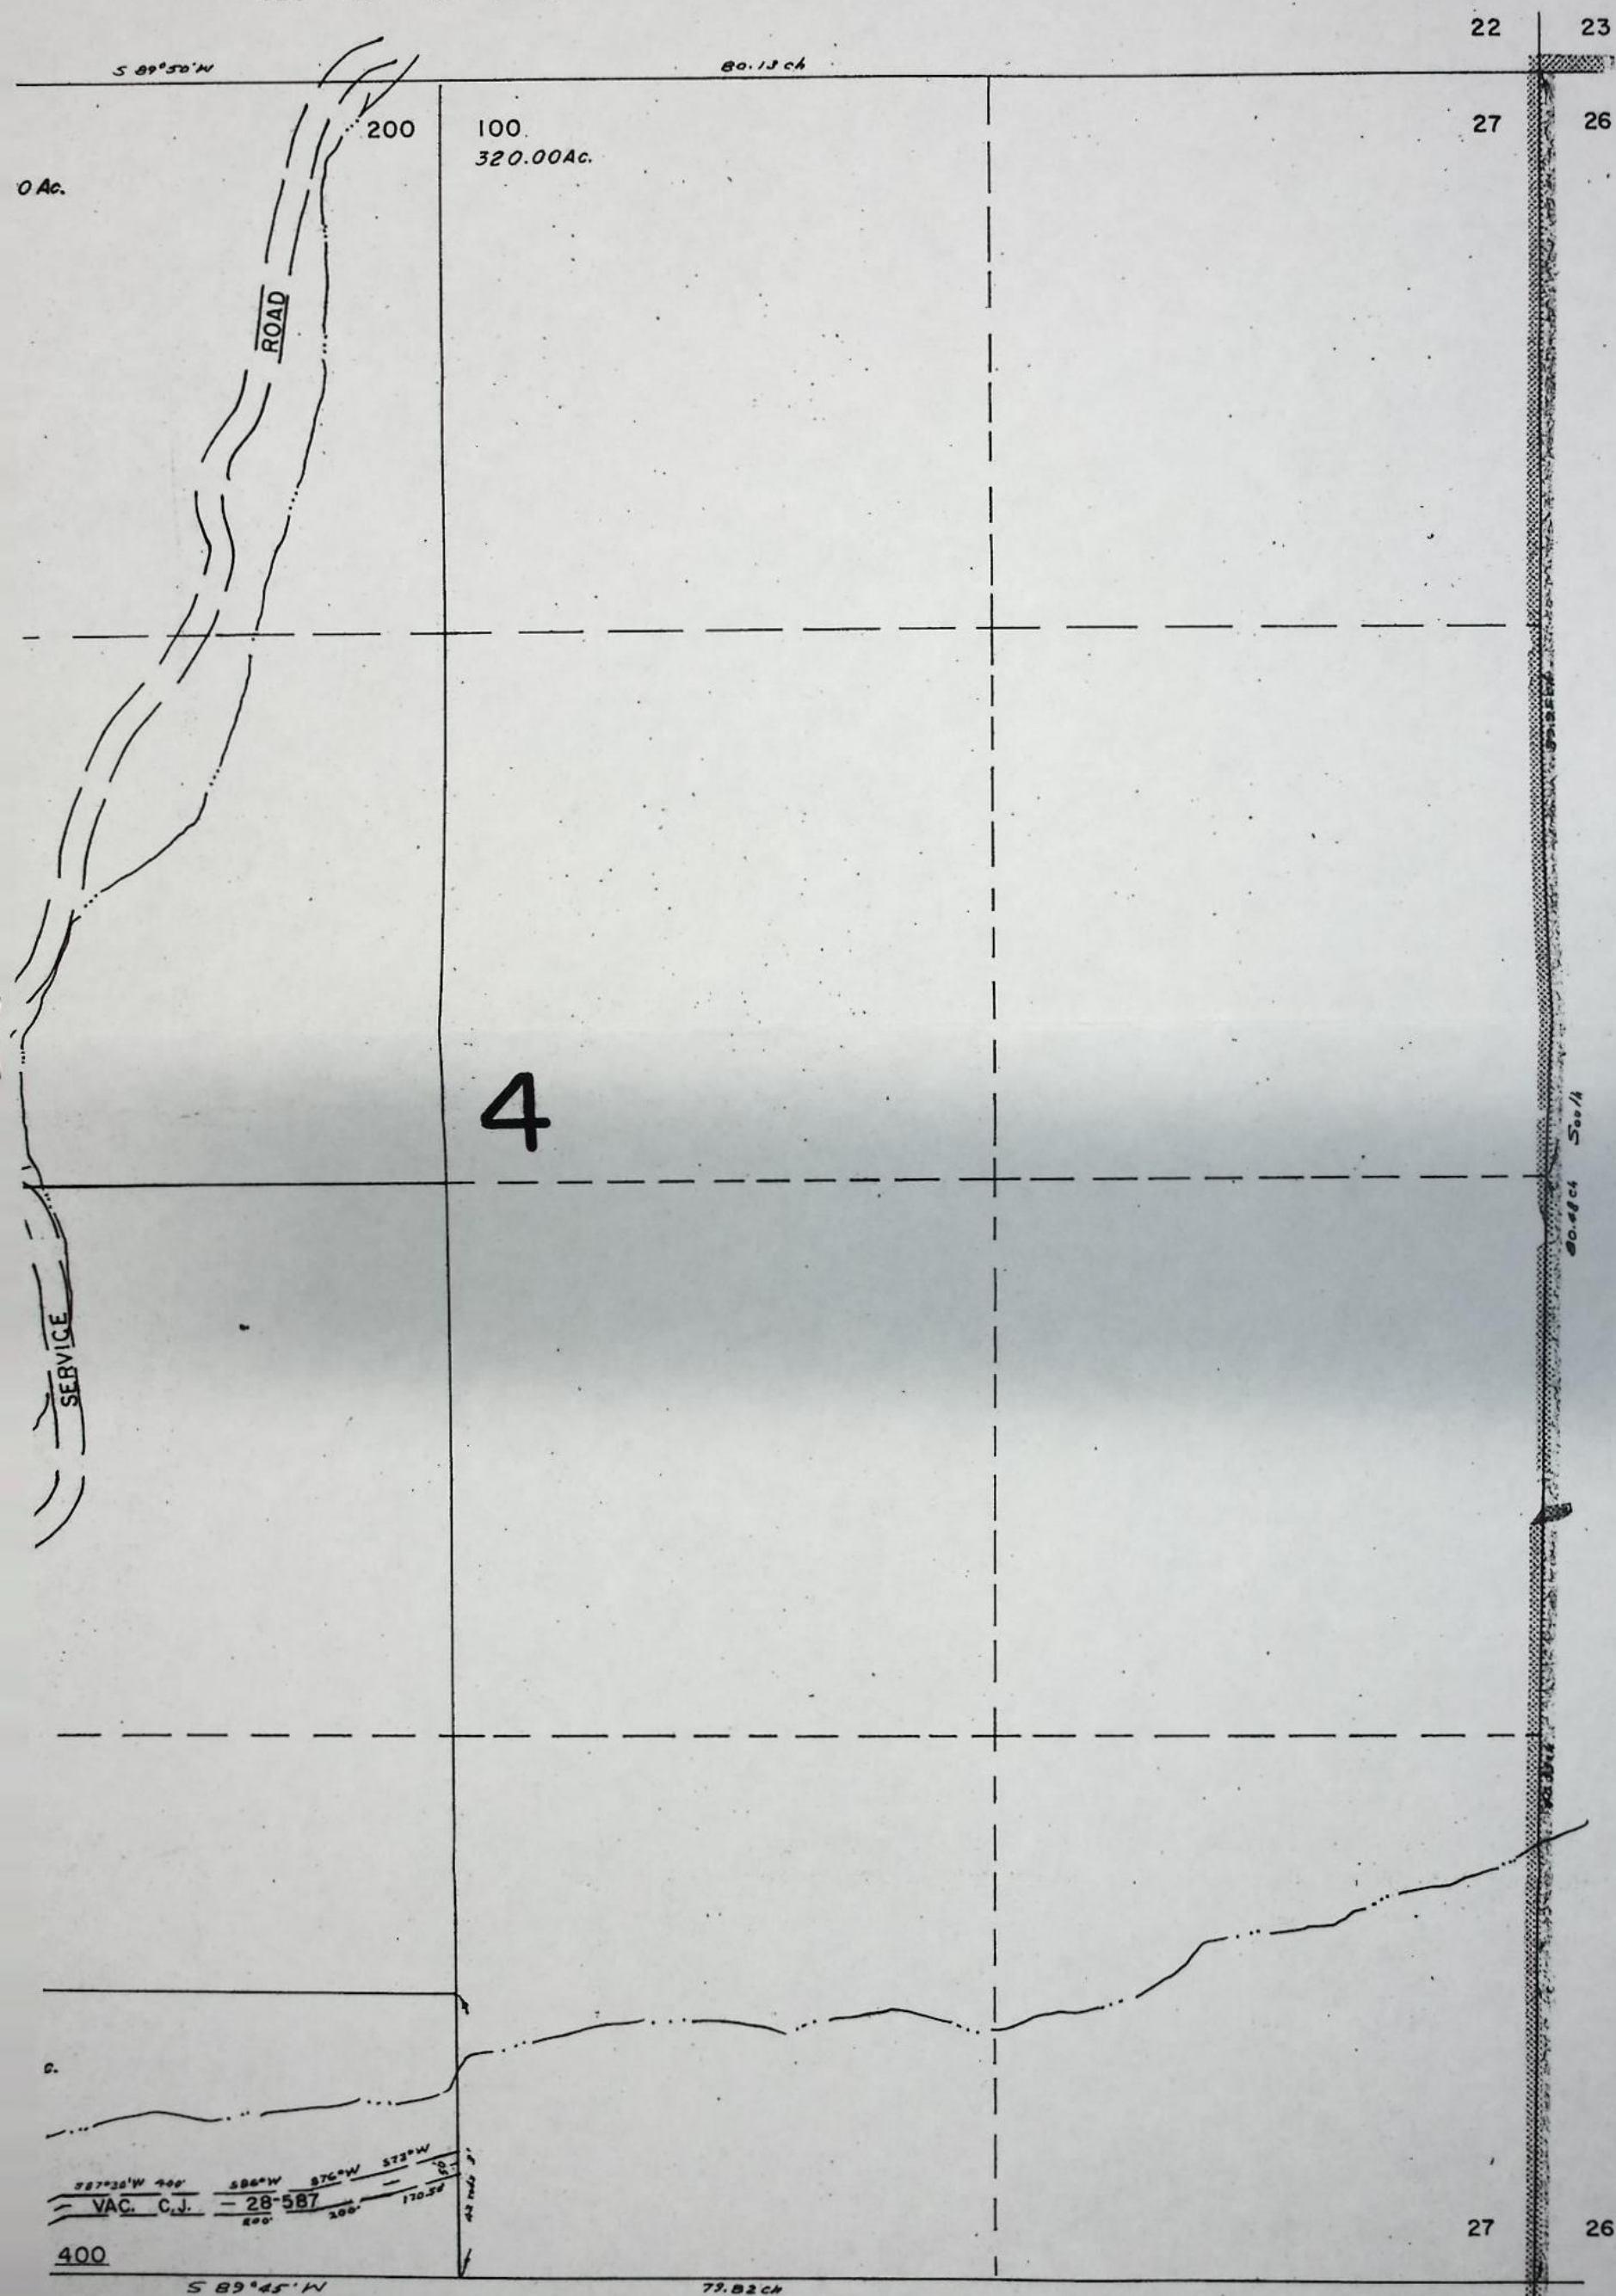

SEE MAP 39 7 34

RECEIVED

T. 39 S., R. 7 W., W. M.

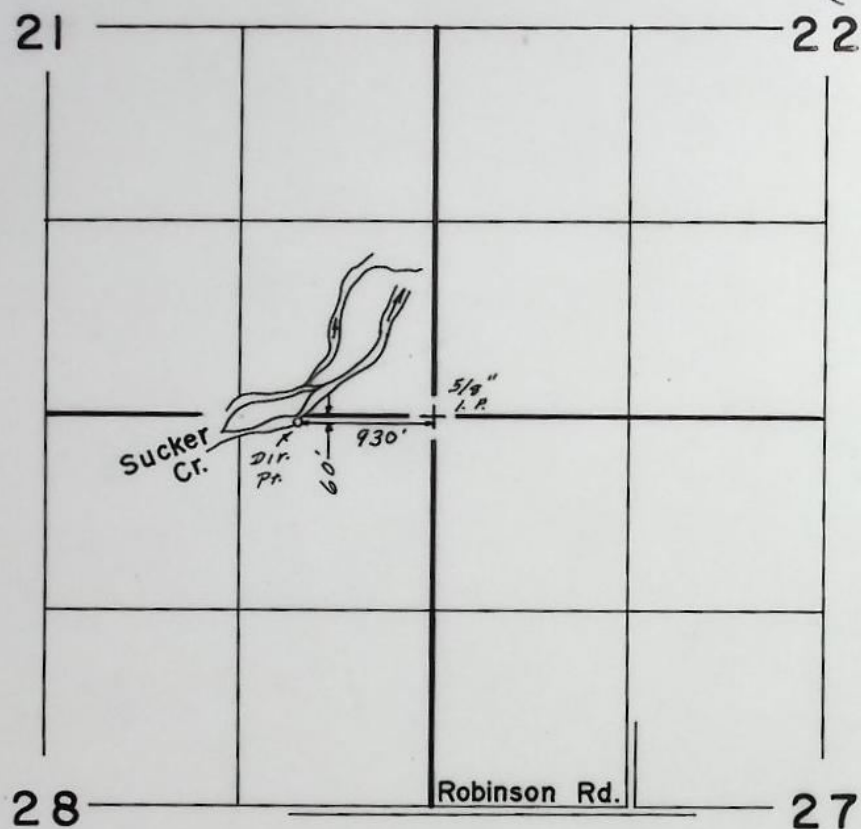

Scale: 1" = 1320'

FINAL PROOF SURVEY

UNDER

TRANSFER NO. 4417

Application No. Permit No.

IN NAME OF

..... EUGENE LA FORCE

Surveyed MAY 14 1986, by B. S. JAMES.

POD
POU
USE
Add'1 POD

[illegible]

INFO: SAME OWNER & ADDRESS AS LISTED.
TALKED TO HEAD IRRIGATOR & RANCH HAND JILL BASSETT.

SOURCE: SUCKER CREEK.

SYSTEM: PUMP DIRECT FROM CREEK THRU BURIED MAIN W/ RISERS.
PORTABLE LATERALS FOR PASTURE & HAY. DIRECT SPRINKLERS
FOR GRAPES. 1 BIG GUN FOR PASTURE & HAY.

DIVERSION: DIRECT POOL IN CREEK

PUMP: BERKELEY CENT 6" X 4" MODEL # 4 EP BL "RATED @ 600 gpm w 300' head, @ 8600 RPM
Century Elect motor 60 HP @ 3540 RPM

EQUIPMENT: MAIN LINE 8" & 6" → LENGTH UNKNOWN
LATERALS: 3" 600'; 50' FLEX HOSE.

SPRINKLERS: MODEL P-200, NOZZLE 1/4" NELSON BIG GUN
(OPERATED @ 120 GPM ...)

LIFT: SUCTION 5' (STATED BY IRRIGATOR)

DISCHARGE: 8'

RATING TABLE STATES


@ 50 PSI = $230 \text{ gpm} \times 5 = 1150$
450

USE: PASTURE, HAY & GRAPES.

TIE: 41033-179-177L

5/8" I.P.
MAINT. $\frac{21}{28} \frac{22}{27}$

Blue Janner WRE 5-14-86

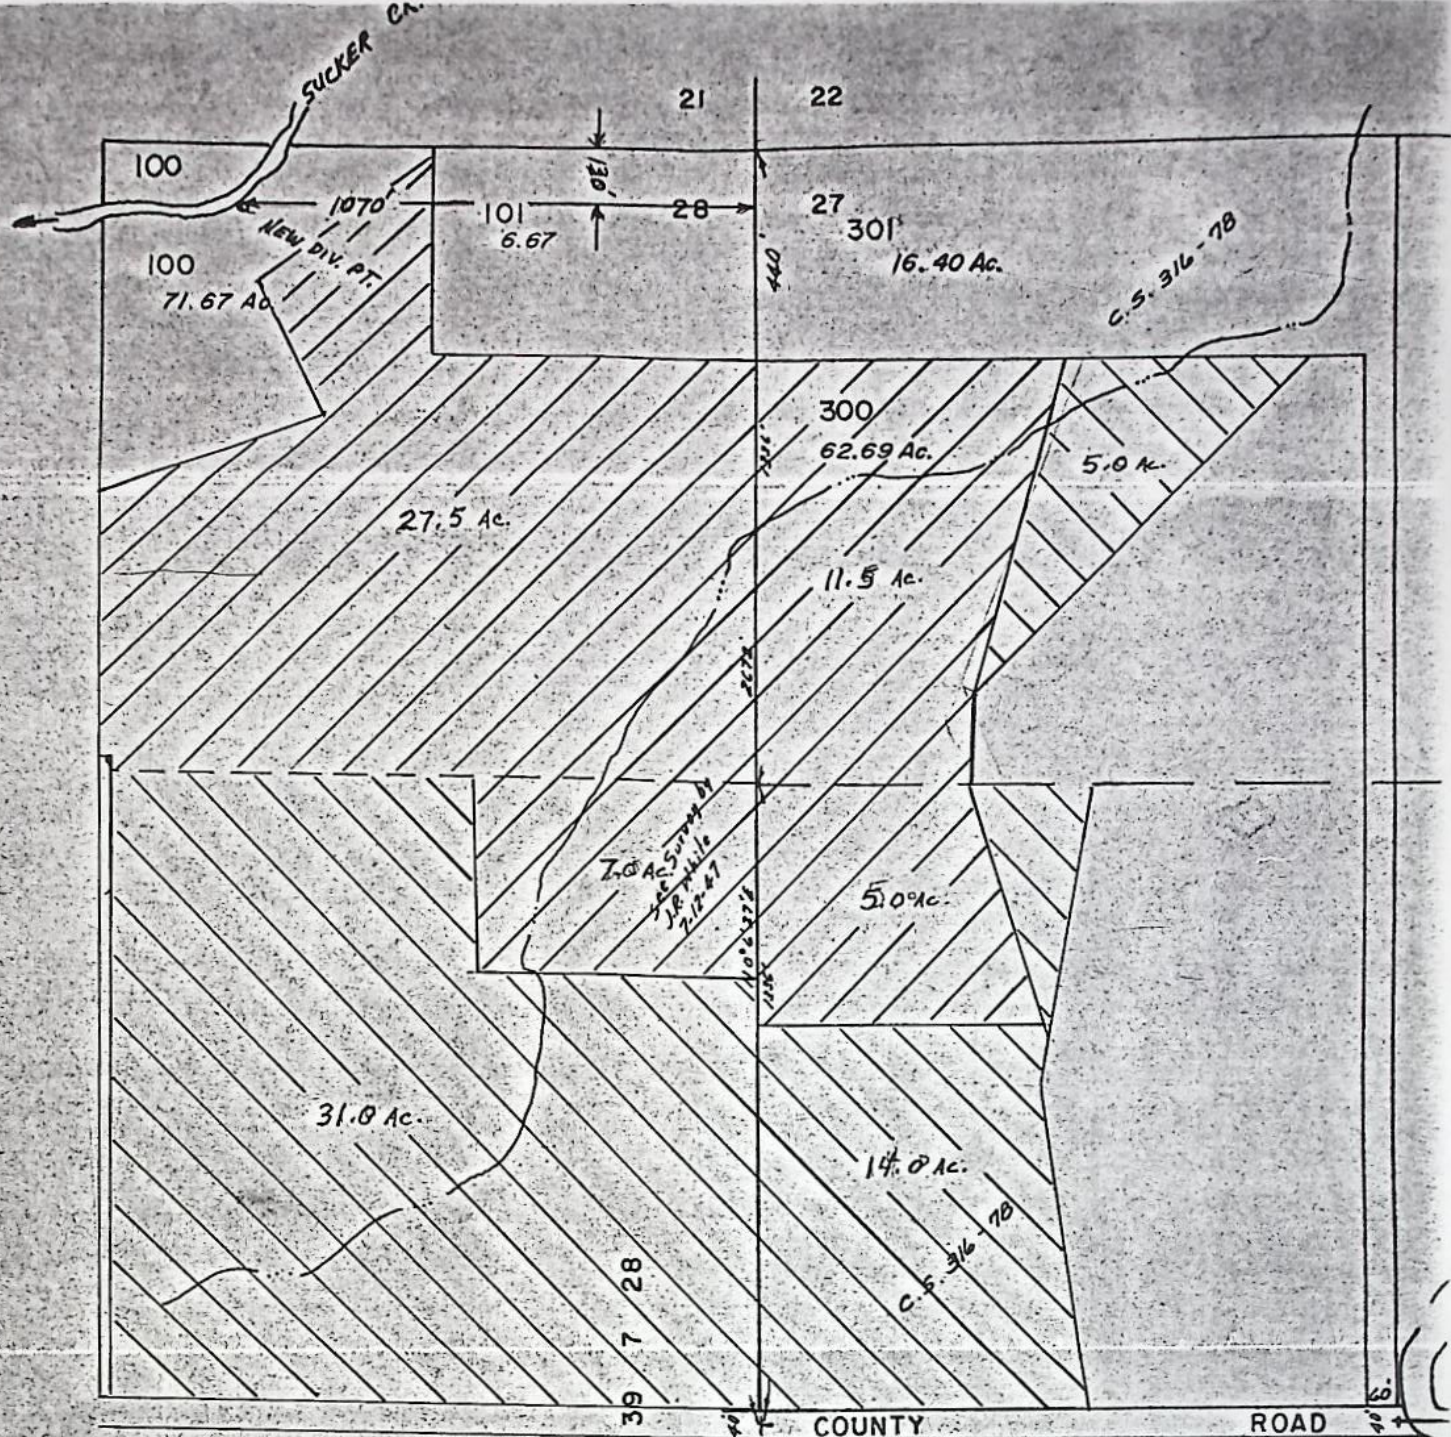

1889
PRIORITY





1908
PRIORITY



SEE MAP

NW 1/4 SE 1/4 SEC. 22
T. 39 S. R. 7 W

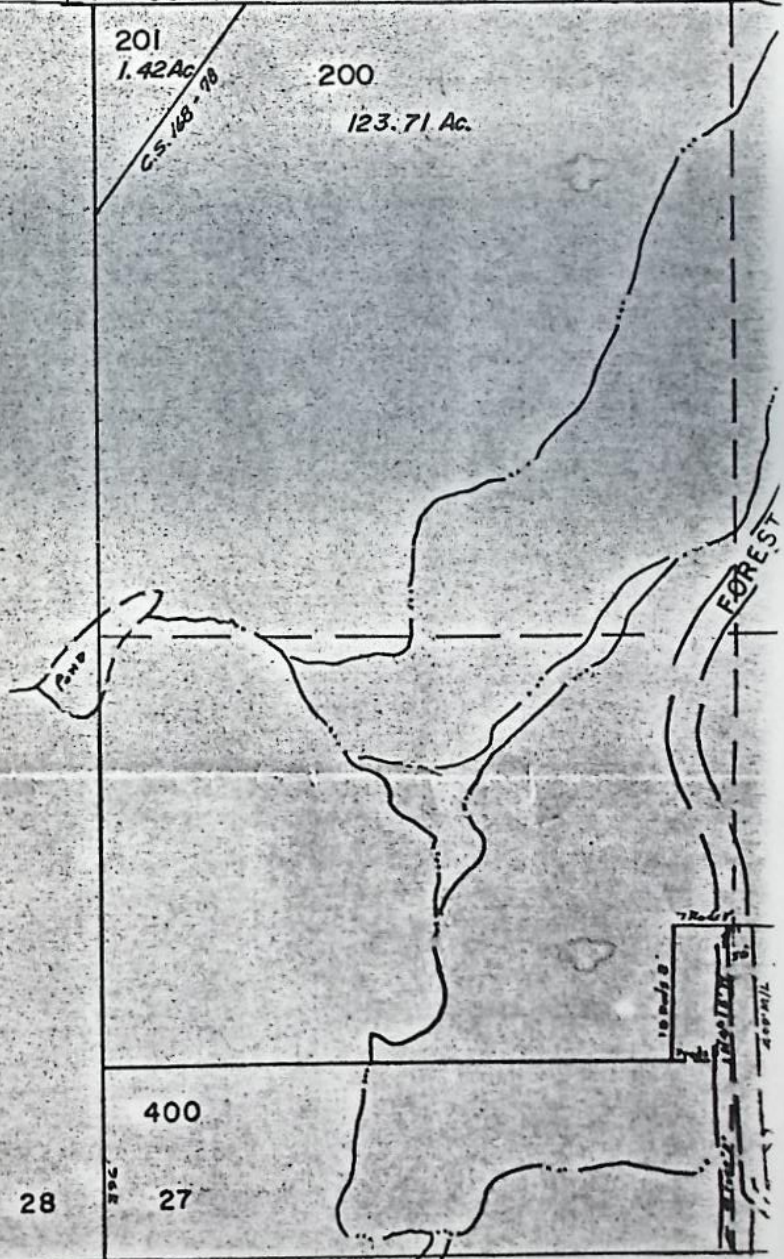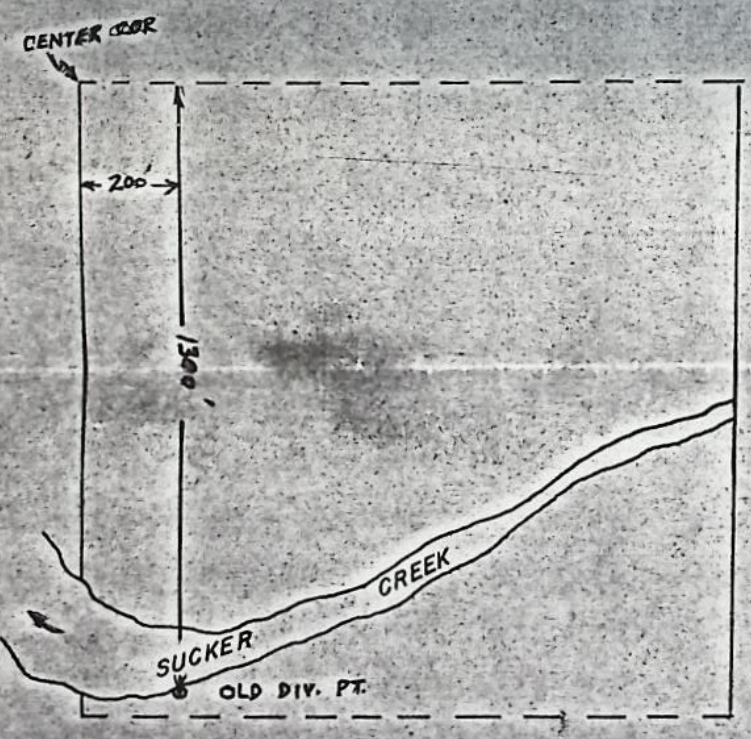

BILL BASKET, HEAD
12250722,

1 RAINBIRD.

7820's 3/2

5X35 }
4X12 } GRAPES.
6X16 }

A. LINE 8"
302120

DISCS = 16.

GRAPES, PASTURE, HAY.

MAX. USE: 231.

STATE OF OREGON

COUNTY OF JOSEPHINE

CERTIFICATE OF WATER RIGHT

This Is to Certify, That W. H. WISECARVER

of Holland, State of Oregon, has
 a right to the use of the waters of
 Sucker Creek

a tributary of East Fork Illinois River for the purpose of
 irrigation of 17.6 acres

and that said right has been confirmed by decree of the Circuit Court of the State of Oregon for
 JOSEPHINE County, and the said decree entered of record at Salem, in the Order Record of
 the WATER RESOURCES DIRECTOR, in Volume 1, at page 254*; that the priority of the right
 thereby confirmed dates from 1889 for Tract No. 1; 1908 for Tract No. 2

that the amount of water to which such right is entitled, for the purposes aforesaid, is limited to an
 amount actually beneficially used for said purposes, and shall not exceed 0.29 cubic foot per
 second for Tract No. 1; 0.04 c.f.s. for Tract No. 2; and that the use of water
 for irrigation purposes shall be confined to the season April 1 to October 31
 of each year.

The point of diversion is located in the NW $\frac{1}{4}$ SE $\frac{1}{4}$, Section 22, T. 39 S., R. 7 W., W.M.;
 1300 feet South and 200 feet East from Center, Section 22.

A description of the place of use under the right, and to which such right is appurtenant, is as
 follows:

<u>Tract No. 1</u> 8.0 acres NW $\frac{1}{4}$ NW $\frac{1}{4}$ Section 27 6.5 acres NE $\frac{1}{4}$ NE $\frac{1}{4}$ Section 28 T. 39 S., R. 7 W., W.M.	<u>Tract No. 2</u> 3.1 acres NW $\frac{1}{4}$ NW $\frac{1}{4}$ Section 27 T. 39 S., R. 7 W., W.M.
---	--

This certificate describes that portion of the water right confirmed by the prior
 certificate recorded at page 7162, Volume 7, State Record of Water Right
 Certificates, NOT modified by the provisions of an order of the Water Resources
 Director entered on May 9, 1980, approving transfer application No. 4417.


The issuance of this superseding certificate does not confirm the status of the
 water right in reference to ORS 540.610.

*and in Volume 5, page 399;

And said right shall be subject to all other conditions and limitations contained in said decree.
 The right to the use of the water for the purposes aforesaid is restricted to the lands or place of use herein
 described.

WITNESS the signature of the Water Resources Director, affixed

this date October 28, 1980.

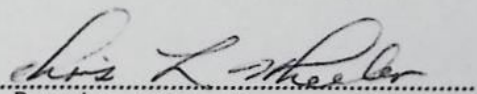
 Deputy Water Resources Director

1.31 CTS	7/62	0.66 CTS
(1889) TRACT #1	(1908) TRACT #2	
NW NW 19 ⁵	NW NW 8 ¹	
SW NW 5 ⁰	SW NW 14 ⁰	
Sec 27	Sec 27	
NE NE 34 ⁰	SE NE 31 ²	
SE NE 7 ²	Sec 28	
Sec 28	T39S, R7W	
T39S, R7W.		

T-4417

0.29 CTS R.R. 49704

TRACT #1
NW NW 8 ⁰
Sec 27
NE NE 6 ⁵
Sec 28

0.04 CTS.

TRACT #2
NW NW 3 ¹

CONFIRMING

1.02 CTS

TRACT #1
NW NW 11 ⁵
SW NW 5 ⁰
Sec 27
NE NE 27 ⁵
SE NE 7 ⁰
Sec 28

0.62 CTS

TRACT #2
NW NW 5 ² ✓
SW NW 14 ⁰ ✓
Sec 27
SE NE 31 ² ✓
Sec 28

51⁰ ac

50⁰ ac

101² ac.

BEFORE THE WATER RESOURCES DIRECTOR OF OREGON

JOSEPHINE COUNTY

IN THE MATTER OF THE APPLICATION OF)
EUGENE LA FORCE FOR APPROVAL OF A)
CHANGE IN POINT OF DIVERSION OF)
WATER)

ORDER APPROVING
TRANSFER NO. 4417

On March 4, 1980, an application was filed in the office of the Water Resources Director by Eugene La Force for approval of a change in point of diversion from Sucker Creek, pursuant to the provisions of ORS 540.510 to 540.530.

The affected water right is a portion of the right described by the certificate recorded at page 7162, Volume 7, State Record of Water Right Certificates, in the name of W. H. Wisecarver, and is for the use of not to exceed 1.02 cubic feet per second from Sucker Creek; under a priority date of 1889, for irrigation of a certain 11.5 acres in NW 1/4 NW 1/4, 5.0 acres in SW 1/4 NW 1/4, Section 27; 27.5 acres in NE 1/4 NE 1/4 and 7.0 acres in SE 1/4 NE 1/4, Section 28 and for the use of not to exceed 0.62 cubic foot per second from Sucker Creek, with a priority date of 1908 for irrigation of a certain 5.0 acres in NW 1/4 NW 1/4, 14.0 acres in SW 1/4 NW 1/4, Section 27; and 31.0 acres in SE 1/4 NE 1/4, Section 28, Township 39 South, Range 7 West, W.M.

The authorized point of diversion is located 1300 feet South and 200 feet East from the Center of Section 22, being within the NW 1/4 SE 1/4 of Section 22, Township 39 South, Range 7 West, W.M. (Wisecarver Ditch).

The applicant herein, owner of the lands above described, proposes to change the point of diversion therefrom to a point located 130 feet South and 1070 feet West from the Northeast Corner of Section 28, being within the NE 1/4 NE 1/4 of Section 28, Township 39 South, Range 7 West, W.M..

Notice of the application, pursuant to ORS 540.520(2), was published in the Illinois Valley News, a newspaper printed and having general circulation in Josephine County, Oregon, for a period of three weeks in the issues of March 13, 20 and 27, 1980.

Mr. Robert B. Steimer, Watermaster, has filed a statement to the effect that the proposed change in point of diversion may be made without injury to existing rights.

No objections having been filed and it appearing that the proposed change in point of diversion may be made without injury to existing rights, the application should be approved.

NOW, THEREFORE, it hereby is ORDERED that the requested change in point of diversion, as described herein, without loss of priority, is approved.

It is FURTHER ORDERED that the quantity of water diverted at the new point of diversion shall not exceed the quantity of water available at the old point of diversion under the subject right.

It is FURTHER ORDERED that the following provisions shall be effective when in the judgment of the watermaster it becomes necessary to install headgates and measuring devices:


That the diversion works shall include an in line flow meter, a weir, or other suitable device for measuring the water to which the applicant is entitled;

That the type and plans of the measuring device be approved by the watermaster before the beginning of construction work and that the weir or measuring device be installed under the general supervision of said watermaster.

It is FURTHER ORDERED that the construction work shall be completed and the change in point of diversion of water made on or before October 1, 1981.

It is FURTHER ORDERED that the certificate recorded at page 7162, Volume 7, State Record of Water Right Certificates, is canceled; and in lieu thereof a new certificate be issued covering the balance of the right NOT involved in this proceeding; and upon proof satisfactory to the Water Resources Director of completion of works and beneficial use of water to the extent intended under the provisions of this order, a confirming certificate of water right shall be issued to the applicant herein.

Dated at Salem, Oregon this 9th day of May, 1980.

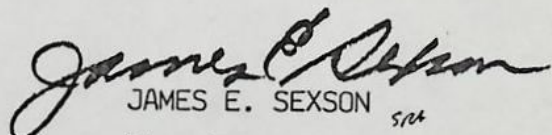
JAMES E. SEXSON *SES*
Director

Application for Transfer of Water Right

To the WATER RESOURCES DIRECTOR OF OREGON:

I, EUGENE LAFORCE
(Name of applicant)
of 400 ROBINSON CORNERS ROAD, CAVE JUNCTION,
(Mailing address) (City)
State of OREGON, 97523, 592-3385, do hereby make application for change
(Zip Code) (Phone number)
IN POINT OF DIVERSION
(In point of diversion; place of use; use heretofore made of the water)

1. Is the water right recorded in your name? NO W. H. WISE CARVER
(If not, give name)

2. Was your water right determined by Decree of Court? YES If so, give title of proceedings
(Yes or No)
VLP 254 V5 P399 number of certificate 7162

3. Was your water right acquired by Water Right Permit? NO If so, give number
(Yes or No)
of permit _____ Number of certificate _____

NOTE: If the entire right of record is not directly involved in the requested change, only that part of the right that is directly involved should be considered in answering the balance of the questions on this form.

4. The source of water is SUCKER CREEK

5. What is the date of priority of your water right? 1889 AND 1908

6. The authorized point of diversion is located, 1300 ft. SE and 200 ft. SE from the CENTER
(N. or S.) (E. or W.)
corner of SEC 22 being within the NE $\frac{1}{4}$ NE $\frac{1}{4}$ of Section 22 Tp. 39 R. 7 W. M.,
(No. N. or S.) (No. E. or W.)
in the county of JOSEPHINE The name of the ditch used is WISE CARVER

NOTE: Answer question if the application is for change in point of diversion.

7. The proposed point of diversion is located 130 ft. S and 1070 ft. W from the NE
(N. or S.) (E. or W.)
corner of SEC 28 being within the NE $\frac{1}{4}$ NE $\frac{1}{4}$ of Section _____ Tp. 39.5 R. 7W W. M.,
(No. N. or S.) (No. E. or W.)
in the county of JOSEPHINE The name of the ditch to be used is _____

14. Reasons for the proposed changes are MORE EFFICIENT USE OF
WATER

15. Construction work will be completed on or before FINISHED NOW

16. The water will be completely applied to the proposed use on or before 1ST JUNE '80

Remarks

NOTE: THIS APPLICATION MUST BE ACCOMPANIED BY A MAP OR MAPS SHOWING THE BEFORE AND AFTER LOCATIONS OF THE POINT OF DIVERSION AND/OR PLACE OF USE, AS THE CASE MAY BE.

AFFIDAVIT OF APPLICANT

I, EUGENE LAFORCE, the applicant herein, being first duly sworn, depose and say that I have read the above and foregoing application for transfer of water right; that I know the contents thereof and that the statements therein made are true and correct to the best of my knowledge and belief.

In Witness Whereof, I have hereunto set my hand this 28th day of Feb, 1980

Eugene Laforce
(Name of applicant)

Subscribed and sworn to before me this 28th day of Feb, 1980

[Notarial Seal]

Dee J. Campbell
NOTARY PUBLIC FOR OREGON

My commission expires Mar. 20, 1981



STATE OF OREGON

INTEROFFICE MEMO

TO: TRANSFERS, WATER RIGHTS DIVISION

DATE: March 10, 1980.FROM: ** Robert B. Steimer, WatermasterSALEM, OREGON
WATER RESOURCES DEPT.

MAR 14 1980

RECEIVED

SUBJECT: WATER RIGHT TRANSFER APPLICATION NO. 4417IN THE NAME OF Eugene La Force

In my opinion the proposed change in point of diversion from Sucker Creek
MAY BE MADE WITHOUT INJURY ~~WILL RESULT IN INJURY~~* to an existing water right.

Headgate notices ~~WILL~~ HAVE NOT been issued for diversion from the sources which
serves this right.

If for change in point of diversion, is there any intervening point of diversion
between the authorized and the proposed points of diversion? yes
(yes or no)

In my opinion, the order approving the subject transfer application should include
the following in regard to the appropriator installing suitable measuring devices
in the diversion works:

- (1) PRIOR to the diverting of water at the new point of diversion . . .
 X (2) When in the judgment of the watermaster it becomes necessary . . .

* The approval of this transfer application would result in injury to other water
rights because _____

**

Robert B. Steimer
Watermaster's signature or initials

NOTICE OF
WATER RIGHT TRANSFER
APPLICATION NO. 4417

The Water Resources Director of Oregon has received and filed an application by Eugene La Force for approval, without loss of priority, of a change in point of diversion of water under a certain water right.

The affected water right is a portion of the right described by the certificate recorded at page 7162, Volume 7, State Record of Water Right Certificates, in the name of W. H. Wisecarver, and is for the use of not to exceed 1.02 cubic feet per second from Sucker Creek, under a priority date of 1889, for irrigation of a certain 11.5 ac in NW¼ NW¼, 5.0 ac in SW¼ NW¼, Sec 27; 27.5 ac in NE¼ NE¼ & 7.0 ac in SE¼ NE¼, Sec 28 and for the use of not to exceed 0.62 c.f.s. from Sucker Cr. with a priority date of 1908 for irrigation of a certain 5.0 ac in NW¼ NW¼, 14.0 ac in SW¼ NW¼, Sec 27; and 31.0 ac in SE¼ NE¼, Sec. 28, T. 39S, R 7W, WM.

The authorized point of diversion is located 1300 ft S & 200 ft E from the Center of Sec 22, being within the NW¼ SE¼ of Sec 22, T 39S, R 7W, WM (Wisecarver Ditch).

The applicant proposes to change the point of diversion therefrom to a point located 130 ft S & 1070 ft W from the NE Corner of Sec 28, being within the NE¼ NE¼ of Sec 28, T 39S, R 7W, WM.

Pursuant to ORS 540.520(2), a hearing is scheduled for 9:30 a.m. on Thursday, May 8, 1980, at the Josephine County Courthouse, Grants Pass, Oregon. Any objection to the proposed change must be prepared in writing: one copy to be served on the applicant at 400 Robinson Corners Road, Cave Junction, OR 97523; and one copy filed in the office of the Water Resources Director, Salem OR 97310, together with a \$10 filing fee, at least 10 days prior to the date set for hearing. Rules for filing objections will be furnished upon request.

IF NO OBJECTIONS ARE FILED, THE APPLICATION MAY BE APPROVED BY THE WATER RESOURCES DIRECTOR WITHOUT A HEARING.

Dated at Salem, Oregon this 6th day of March, 1980.

James E. Sexson, Director
Publish: March 13, 20, 27, 1980

Affidavit of Publication

RECEIVED

APR 4 1980

WATER RESOURCES DEPT
SALEM, OREGON

STATE OF OREGON, }
County of Josephine } ss.


I, Virginia L. Gilliam, being first duly sworn, depose and say I am the forman of the printers of the Illinois Valley News, a newspaper of general circulation printed and published at Cave Junction in the aforesaid county and state, as defined in Section 58, Oregon Laws, that Notice of Water Right Transfer Application No. 4417..... a printed copy of which is hereto annexed, was published in the entire issue of said newspaper for three..... successive and consecutive three..... issues on the following dates: March 13, 20, 27, 1980.....

Virginia L. Gilliam

Subscribed and sworn to before me this 3 day
of APR, 1980

Walter E. McLean
Notary Public for Oregon

(My Commission expires June 16, 1982)

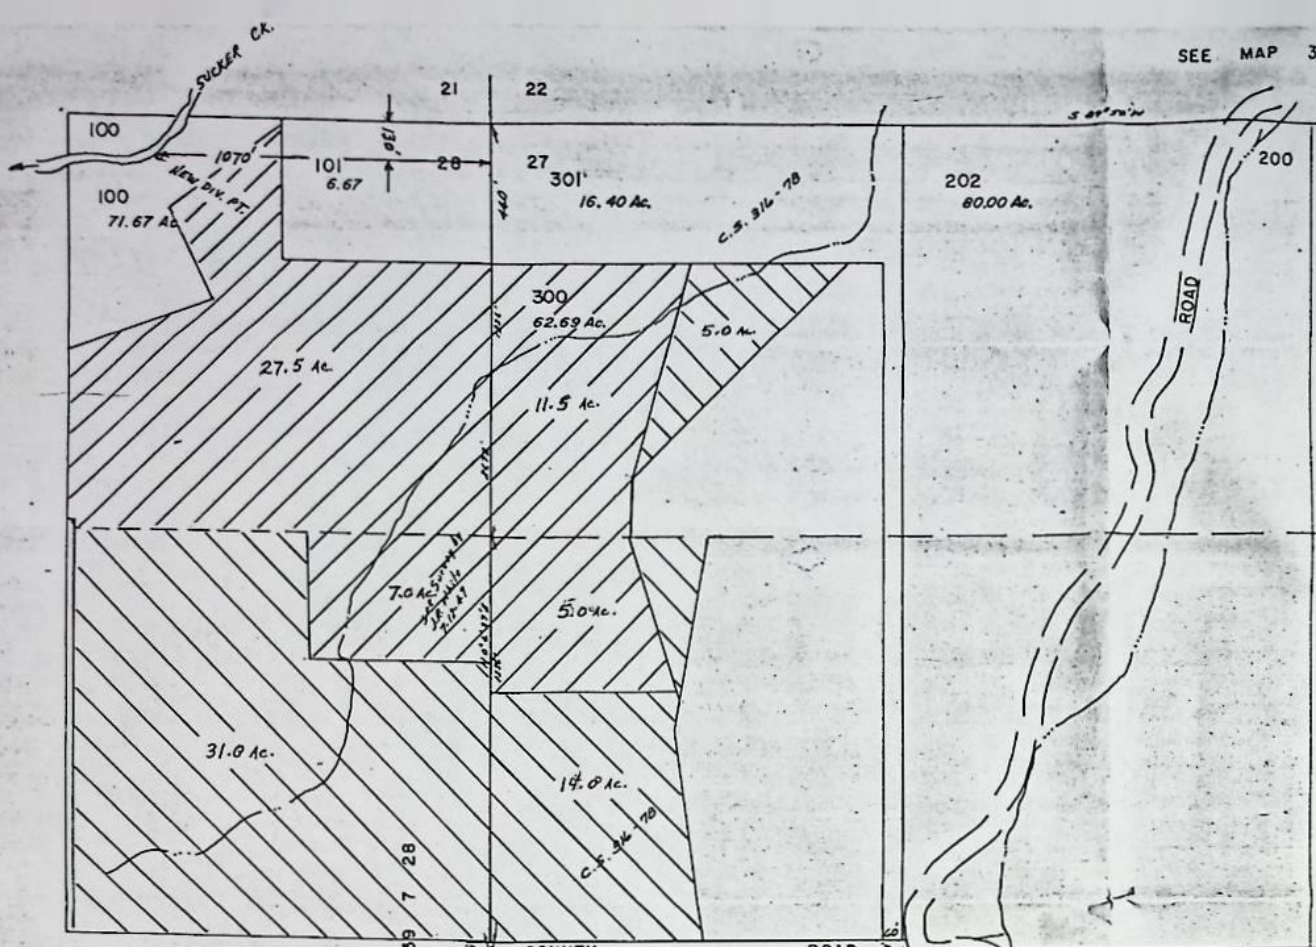

1889
PRIORITY





1908
PRIORITY



SEE MAP

NW 1/4 SE 1/4 SEC 22
T. 39 S. R. 7 W

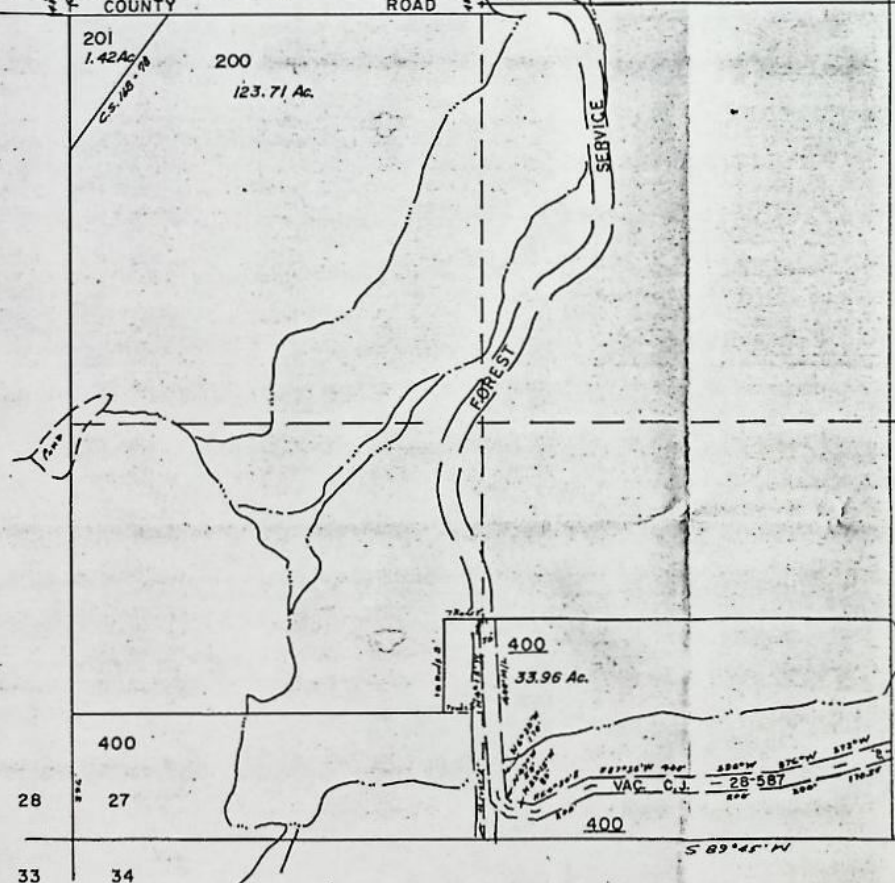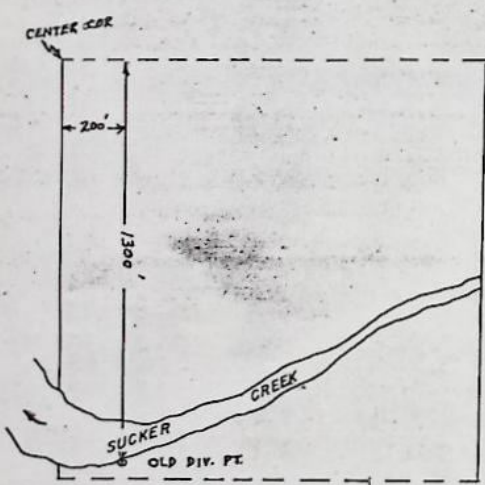

SEE MAP

7150 (Also Vol. 1, P. 252) Trefethen, Christiana Holland, Oregon	1908	.11	8.4	Irrigation	Holland- Beach & Platter	Sucker Creek	8.4 acres in SE 1/4 SW 1/4 Section 33, T. 39 S. R. 7 W. W.M.
Transfer Place of Use 8.4 acres Sp. Or. Vol. 7, p. 374							
7154 (Also Vol. 1, P. 253) Supervised by Ord. No. 44722 Midwell, D.G. Holland, Oregon (Successor in interest in part to Frank O. Hecker and L.A. Burnett) Chg. pt. d. 3 V. 15 p. 223 Amended V. 15 p. 266 Chg. pt. d. 3 V. 15 p. 266 7158 (Also Vol. 1, P. 253) Wells, Geo. & Roy Kerby, Oregon	1908	.20	16	Irrigation	Seyferth	Sucker Creek	8.50 acres in NW 1/4 NE 1/4 7.50 acres in SW 1/4 NE 1/4 Section 33, T. 39 S. R. 7 W. W.M.
7158 (Also Vol. 1, P. 253) Wells, Geo. & Roy Kerby, Oregon	1908	.79	63.11	Irrigation	Wells- Barrett	Sucker Creek	4.3 acres in SW 1/4 SE 1/4 9.25 acres in NE 1/4 NE 1/4 11.55 acres in NW 1/4 NE 1/4 14.55 acres in SW 1/4 NE 1/4 16.34 acres in SE 1/4 NE 1/4 Section 30, 0.75 acre in NE 1/4 NW 1/4 6.37 acres in NW 1/4 NW 1/4 Section 29, T. 39 S. R. 7 W. W.M. Sec. 19 (See Vol. 5 p. 399)
7159 (Also Vol. 1, P. 254) White, Alex (Estate of) Ralph White, Admr., Kerby, Oregon	1908	.37	29.7	Irrigation	White	Sucker Creek	3 acres in NE 1/4 SW 1/4 10 acres in SW 1/4 SW 1/4 11.7 acres in SE 1/4 SW 1/4 Section 30, T. 39 S. R. 7 W. W.M. 5 acres in SE 1/4 SE 1/4 Section 25, T. 39 S. R. 8 W. W.M.
7160 (Also Vol. 1, P. 254) Williams, Chas. R. Holland, Oregon	1908	.20	16	Irrigation	Gilmore	Sucker Creek	16 acres in SE 1/4 NW 1/4 Section 32, T. 39 S. R. 7 W. W.M.
7161 (Also Vol. 1, P. 254) Wimer, J. D. Holland, Oregon	1908	.21	16.63	Irrigation	Wimer and Johnson and Leonard	Sucker Creek	1.6 acres in NW 1/4 SW 1/4 2.08 acres in NW 1/4 SW 1/4 Section 27, 8.65 acres in NE 1/4 SE 1/4 3.3 acres in SE 1/4 SE 1/4 Section 28, 1 acre in NE 1/4 NE 1/4 Section 33, T. 39 S. R. 7 W. W.M.
7162 (Also Vol. 1, P. 254) Wisecarver, W. H. Holland, Oregon	1908	.66	53.1	Irrigation	Wisecarver	Sucker Creek	8.1 acres in NW 1/4 NW 1/4 14 acres in SW 1/4 NW 1/4 Section 27, 31 acres in SE 1/4 NE 1/4 Section 28, T. 39 S. R. 7 W. W.M.

T-4917 Δ POD

252.94
171.49
14.95
459.38

399

SUCKER CREEK - 6.

Name and Postoffice Address of Appropriator	Date of Relative Priority	Amount Cubic Feet Per Second	Number Acres	Use	Name of Ditch	Stream	Description of Land or Place of Use
7159 (Also Vol. 5, P. 399) Alex White Kerby, Oreg.	1858	1.4	70	Irrigation	White	SUCKER CR.	12 acres in SE $\frac{1}{4}$ SE $\frac{1}{4}$ Sec. 25, T. 39 S. R. 8 W.W.M. 30 acres in SW $\frac{1}{4}$ SW $\frac{1}{4}$ 25 acres in SE $\frac{1}{4}$ SW $\frac{1}{4}$ 3 acres in NE $\frac{1}{4}$ SW $\frac{1}{4}$ Sec. 30, T. 39 S. R. 7 W.W.M.
7142 (Also Vol. 5, P. 398) R. White Kerby, Oreg.	1858	2	100	Irrigation	White		35 acres in SE $\frac{1}{4}$ NW $\frac{1}{4}$ 7 acres in SW $\frac{1}{4}$ NW $\frac{1}{4}$ 35 acres in NW $\frac{1}{4}$ SW $\frac{1}{4}$ 16 acres in NE $\frac{1}{4}$ SW $\frac{1}{4}$ Sec. 30, T. 39 S. R. 7 W.W.M. 3 acres in NE $\frac{1}{4}$ SE $\frac{1}{4}$ 4 acres in SE $\frac{1}{4}$ SE $\frac{1}{4}$ Sec. 25 T. 39 S. R. 8 W.W.M. 19 acres in SE $\frac{1}{4}$ NW $\frac{1}{4}$ Sec. 32 T. 39 S. R. 7 W.W.M.
7160 (Also Vol. 5, P. 399) Charles R. Williams Holland, Oreg.	1876	0.38	19	Irrigation	Gilmore		
7161 (Also Vol. 5, P. 399) D. Wimer, Holland, Oreg.	1874	1.7	85	Irrigation	Wimer		27 acres in NW $\frac{1}{4}$ SW $\frac{1}{4}$ 3 acres in SW $\frac{1}{4}$ SW $\frac{1}{4}$ Sec. 27 9 acres in NE $\frac{1}{4}$ SE $\frac{1}{4}$ 36 acres in SE $\frac{1}{4}$ SE $\frac{1}{4}$ Sec. 28 7 acres in NE $\frac{1}{4}$ NE $\frac{1}{4}$ 3 acres in NW $\frac{1}{4}$ NE $\frac{1}{4}$ Sec. 33 T. 39 S. R. 7 W.W.M.
7162 (Also Vol. 5, P. 399) F. H. Wisecarver, Holland, Oreg.	1889	1.31	65 $\frac{1}{2}$	Irrigation	Wisecarver		19 $\frac{1}{2}$ acres in NW $\frac{1}{4}$ NW $\frac{1}{4}$ 5 acres in SW $\frac{1}{4}$ NW $\frac{1}{4}$ Sec. 27 34 acres in NE $\frac{1}{4}$ NE $\frac{1}{4}$ 7 acres in SE $\frac{1}{4}$ NE $\frac{1}{4}$ Sec. 28, T. 39 S. R. 7 W.W.M.
T-4417 Δ POD							
7135 Nettie Griffin Kerby, Oreg.	1906	0.1	5	Irrigation	Daisy	BEAR CR.	5 acres in NE $\frac{1}{4}$ NW $\frac{1}{4}$ Sec. 21, T. 39 S. R. 7 W.W.M.
46897 +55 (Also Vol. 5, P. 398) E. H. Wise Kerby, Oreg. T-3101 Δ use/0.024	1855	0.56	18	Irrigation	Allen & Emerson		18 acres in SE $\frac{1}{4}$ NW $\frac{1}{4}$ Sec. 21, T. 39 S. R. 7 W.W.M.
Chg. Pt. of Direction & Place of Use 46897 E. H. Wise, Kerby, Oreg. T-3101 Δ 204 part	1857	1.	50	Irrigation	Middleworth		26 acres in NE $\frac{1}{4}$ SW $\frac{1}{4}$ 18 acres in SE $\frac{1}{4}$ SW $\frac{1}{4}$ 16 acres in SW $\frac{1}{4}$ SW $\frac{1}{4}$ Sec. 21 3 acres in NW $\frac{1}{4}$ NW $\frac{1}{4}$ Sec. 28, T. 39 S. R. 7 W.W.M.
Partial Cancelled-sp. or Rec. Vol. 14	1895	0.28	13				
6-2-59							
FINDINGS-SUCKER CREEK Page 34.							

Supl. Findings... Nov. 19, 1919
Recorded... Vol. 5, p. 394

Agreement: Re: Babcock Ditch agree... May 27, 1913
Filed in Misc'l. Decrees, P. 12 Recorded... Vol. 5, p. 424

Decree: Sup. Cr. t... Mar. 6, 1917
Recorded... Vol. 5, p. 424

LEGAL DESCRIPTION

Description Sheet

Order No. 49-77874

PARCEL I:

VOL 331 PAGE 1054

The East Half of the Northeast Quarter of Section 28, Township 39 South, Range 7 West of the Willamette Meridian, Josephine County, Oregon.

LESS AND EXCEPTING: A portion of the Northeast Quarter of the Northeast Quarter of Section 28, Township 39 South, Range 7 West of the Willamette Meridian, Josephine County, Oregon, more particularly described as follows: Beginning at the Northeast corner of said Section 28, thence South along the East line of said Section 28, 440 feet; thence West parallel with the North line of said Section 28, 660 feet; thence North 440 feet, more or less, to a point on the North line of Section 28, which point is 660 feet West of the Northeast corner of said Section 28; thence East along the North line of said Section 28, 660 feet, more or less, to the place of beginning.

PARCEL II:

The West Half of the Northwest Quarter of Section 27, Township 39 South, Range 7 West, Willamette Meridian, Josephine County, Oregon.

LESS AND EXCEPTING: A portion of the West half of the Northwest Quarter of Section 27, Township 39 South, Range 7 West of the Willamette Meridian, Josephine County, Oregon, more particularly described as follows: Beginning at the Northwest corner of said Section 27, thence East along the North line of said Section 27, 1320 feet, more or less, to the Northeast corner of said West Half of the Northwest Quarter; thence South along the East line of said West Half of the Northwest Quarter, 2672 feet, more or less, to the Northerly right of way line of a County road; thence West along the Northerly right of way line of said County road, 60 feet; thence North parallel with the East line of said West Half of the Northeast Quarter, 2232 feet, more or less, to a point which is 440 feet South and 60 feet West of the Northeast corner of said West Half of the Northwest Quarter; thence West parallel with the North line of said Section 27, 1260 feet, more or less, to a point on the West line of Section 27, which point is 440 feet South of the Northwest corner of said Section 27; thence North along the West line of said Section 27, 440 feet to the place of beginning.

RECEIVED
MAR 4 1980
WATER RESOURCES DEPT
SALEM, OREGON

104856
State of Oregon,
County of Josephine,) ss. No.
I, County Clerk and ex-officio Recorder
of Conveyances, in and for said County,
do hereby certify that the within instru-
ment was received for record at

MAY 31 1978 PM 3:28




COUNTY CLERK
JOSEPHINE COUNTY OREGON

and
Recorded
at Page 1053-1054 of Vol. 331
DEED
Records of Josephine County, Oregon.
MAXINE FOSTER
Co. Clerk
By *[Signature]* Deputy
Fee \$ 6.00

1"=400'

SEE MAP 39 7 22

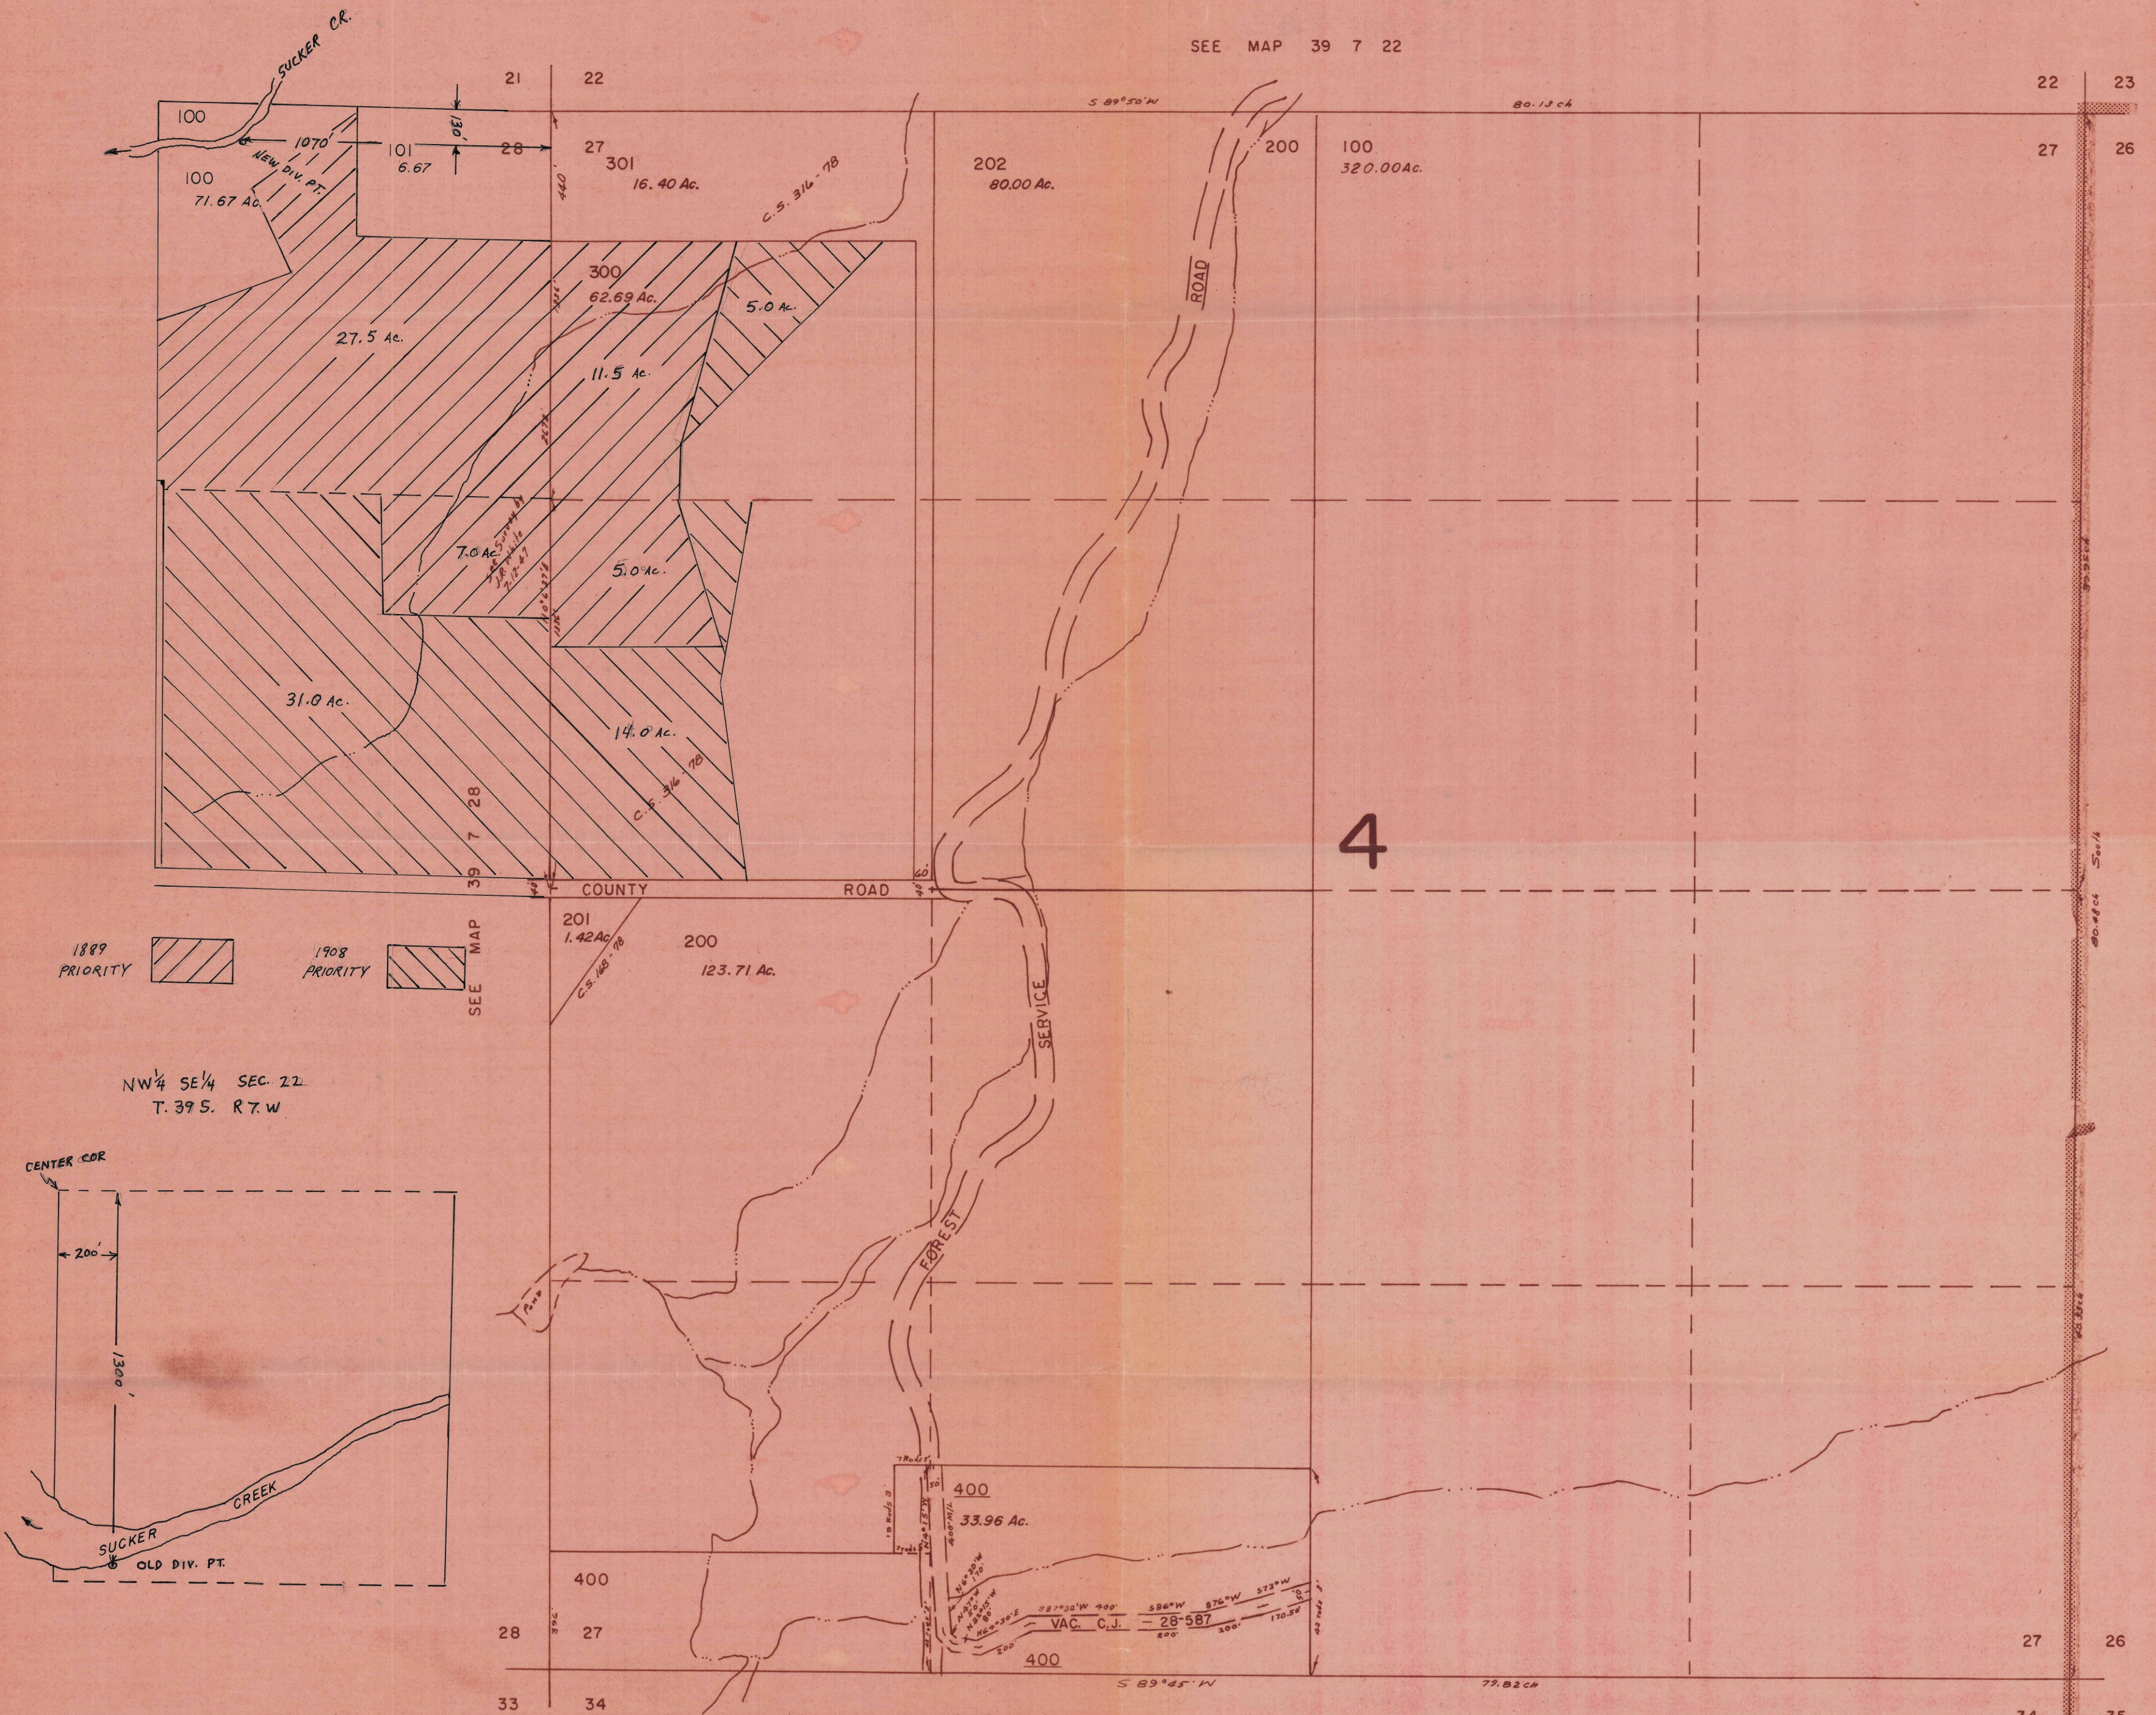

SEE MAP 39 7 26

SEE MAP 39 7 34

RECEIVED

MAR 4 1980

WATER RESOURCES DEPT
SALEM, OREGON