
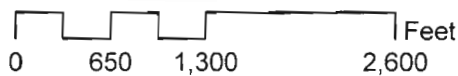


# Nance/Hegele Transfer Map "Off Lands"

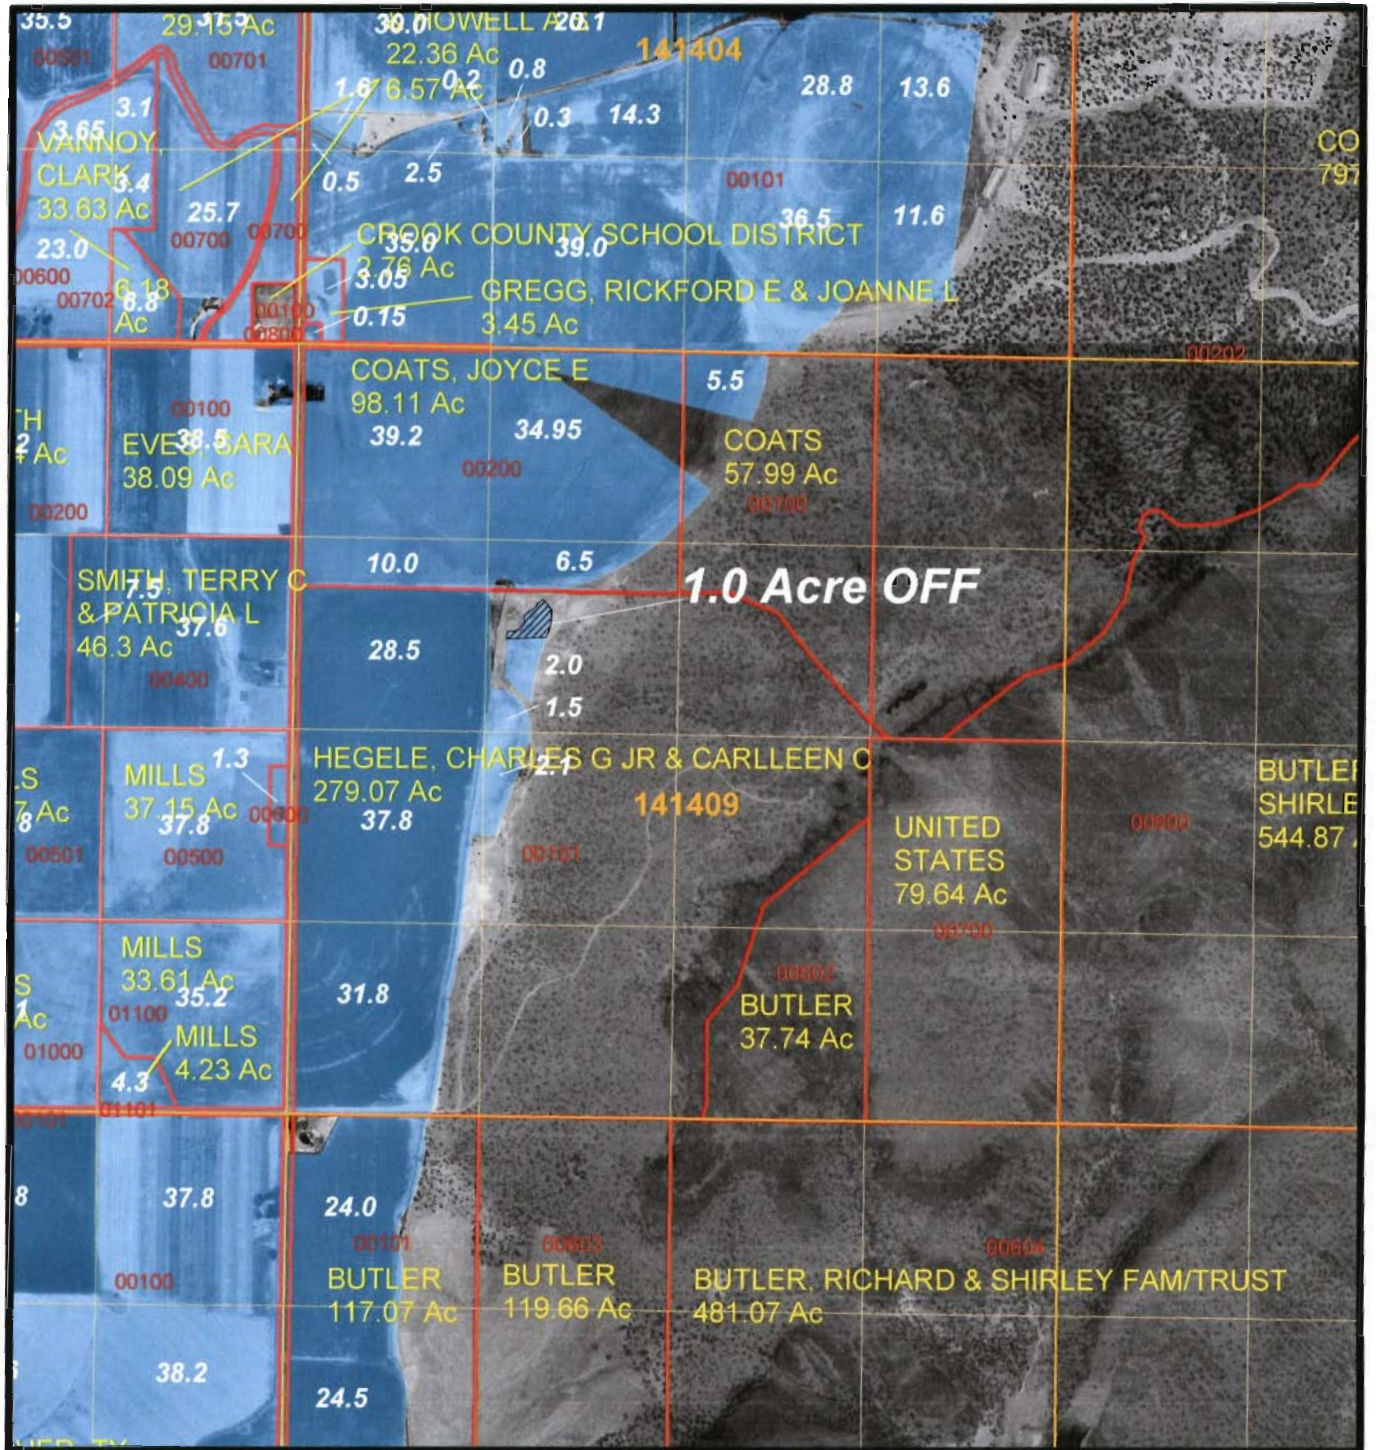

## Legend


- OFF Lands
- Section
- Qtr Qtr Section
- District Rights / Irrigated Acres
- Counties
- Crook Cty Parcels

Map Created 6-26-2008  
K. Gorman, D. Bates

**RECEIVED**  
JUL 07 2008  
WATER RESOURCES DEPT  
SALEM, OREGON





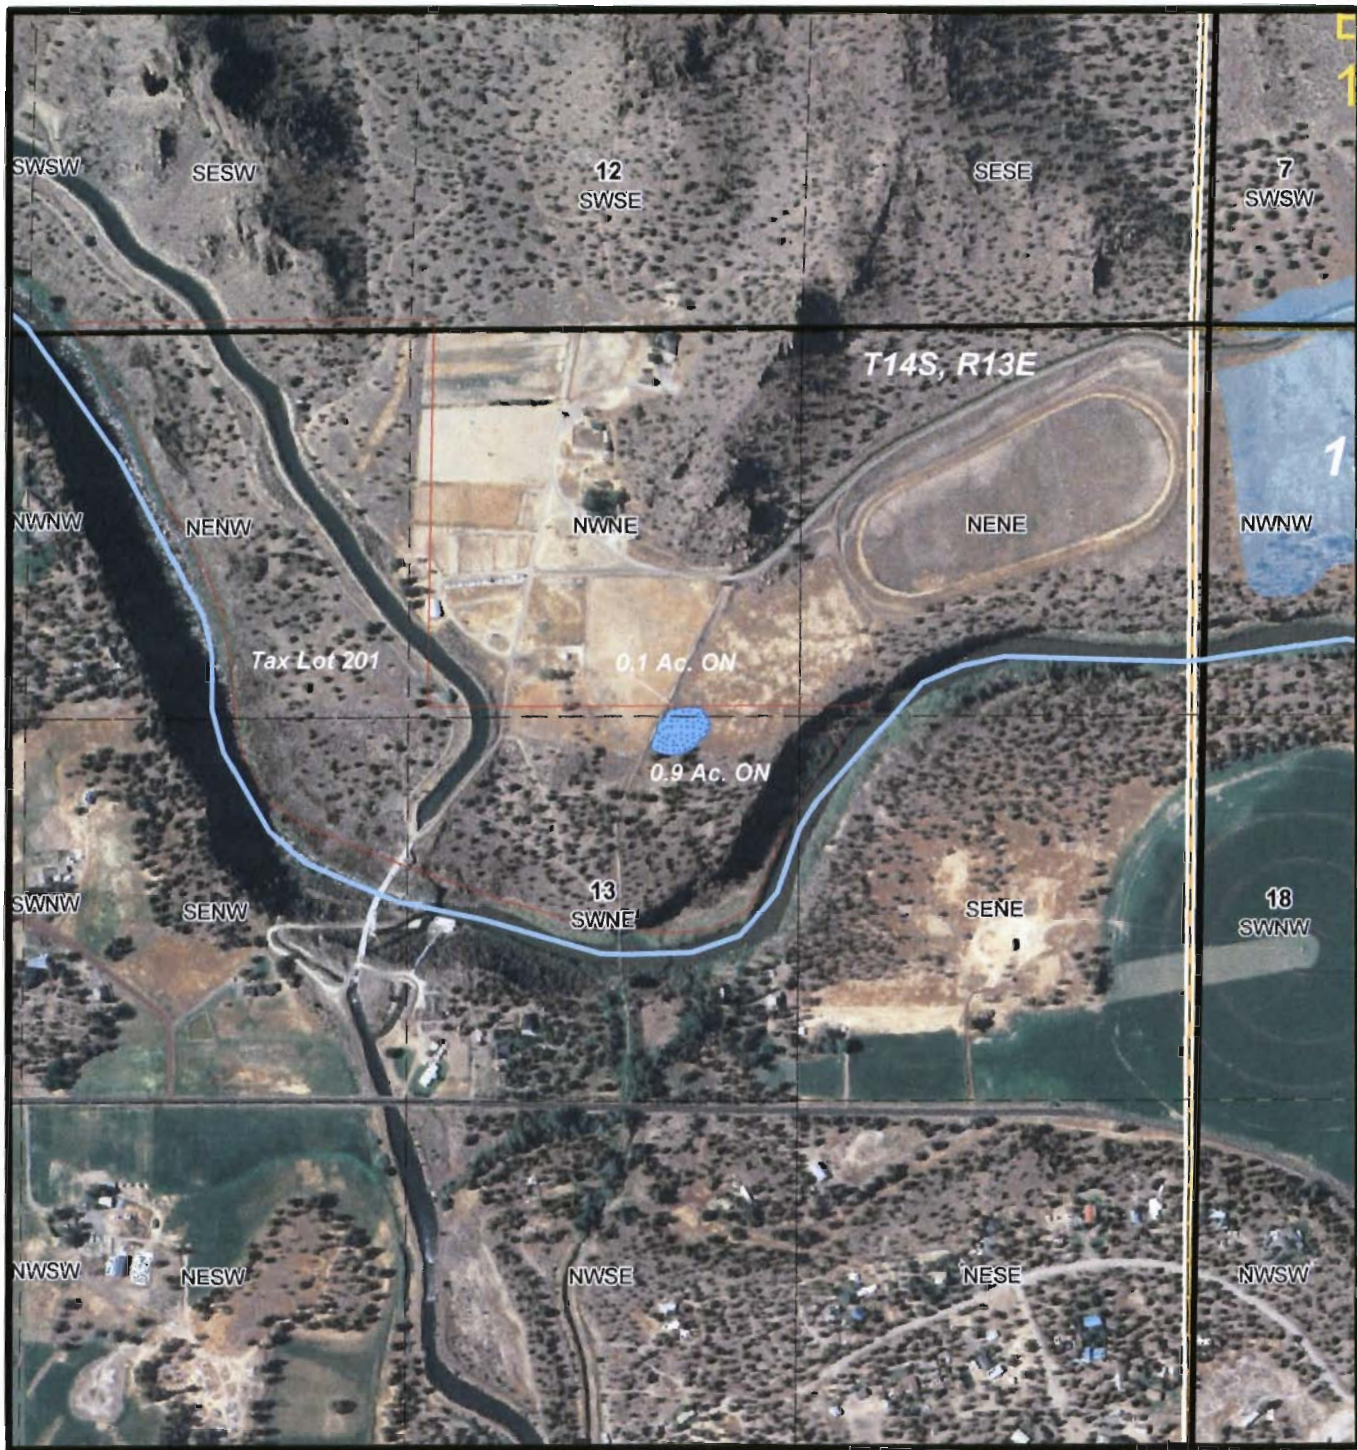


# Nance/Hegele Transfer Map "ON Lands"



Map Scale 1:7,920



### Legend

-  Taxlot 201
-  Townships 100k
-  Sections 100k
-  Quarter quarters
-  ON Lands

**RECEIVED**  
JUL 07 2008  
WATER RESOURCES DEPT  
SALEM OREGON

Map Created 6-26-2008