
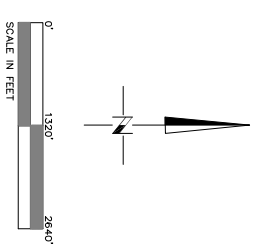



# STANFIELD HUTTERIAN CONSERVATION APPLICATION MAP FOR CERTIFICATE 80912

T. 4N., R. 30E., W.M.

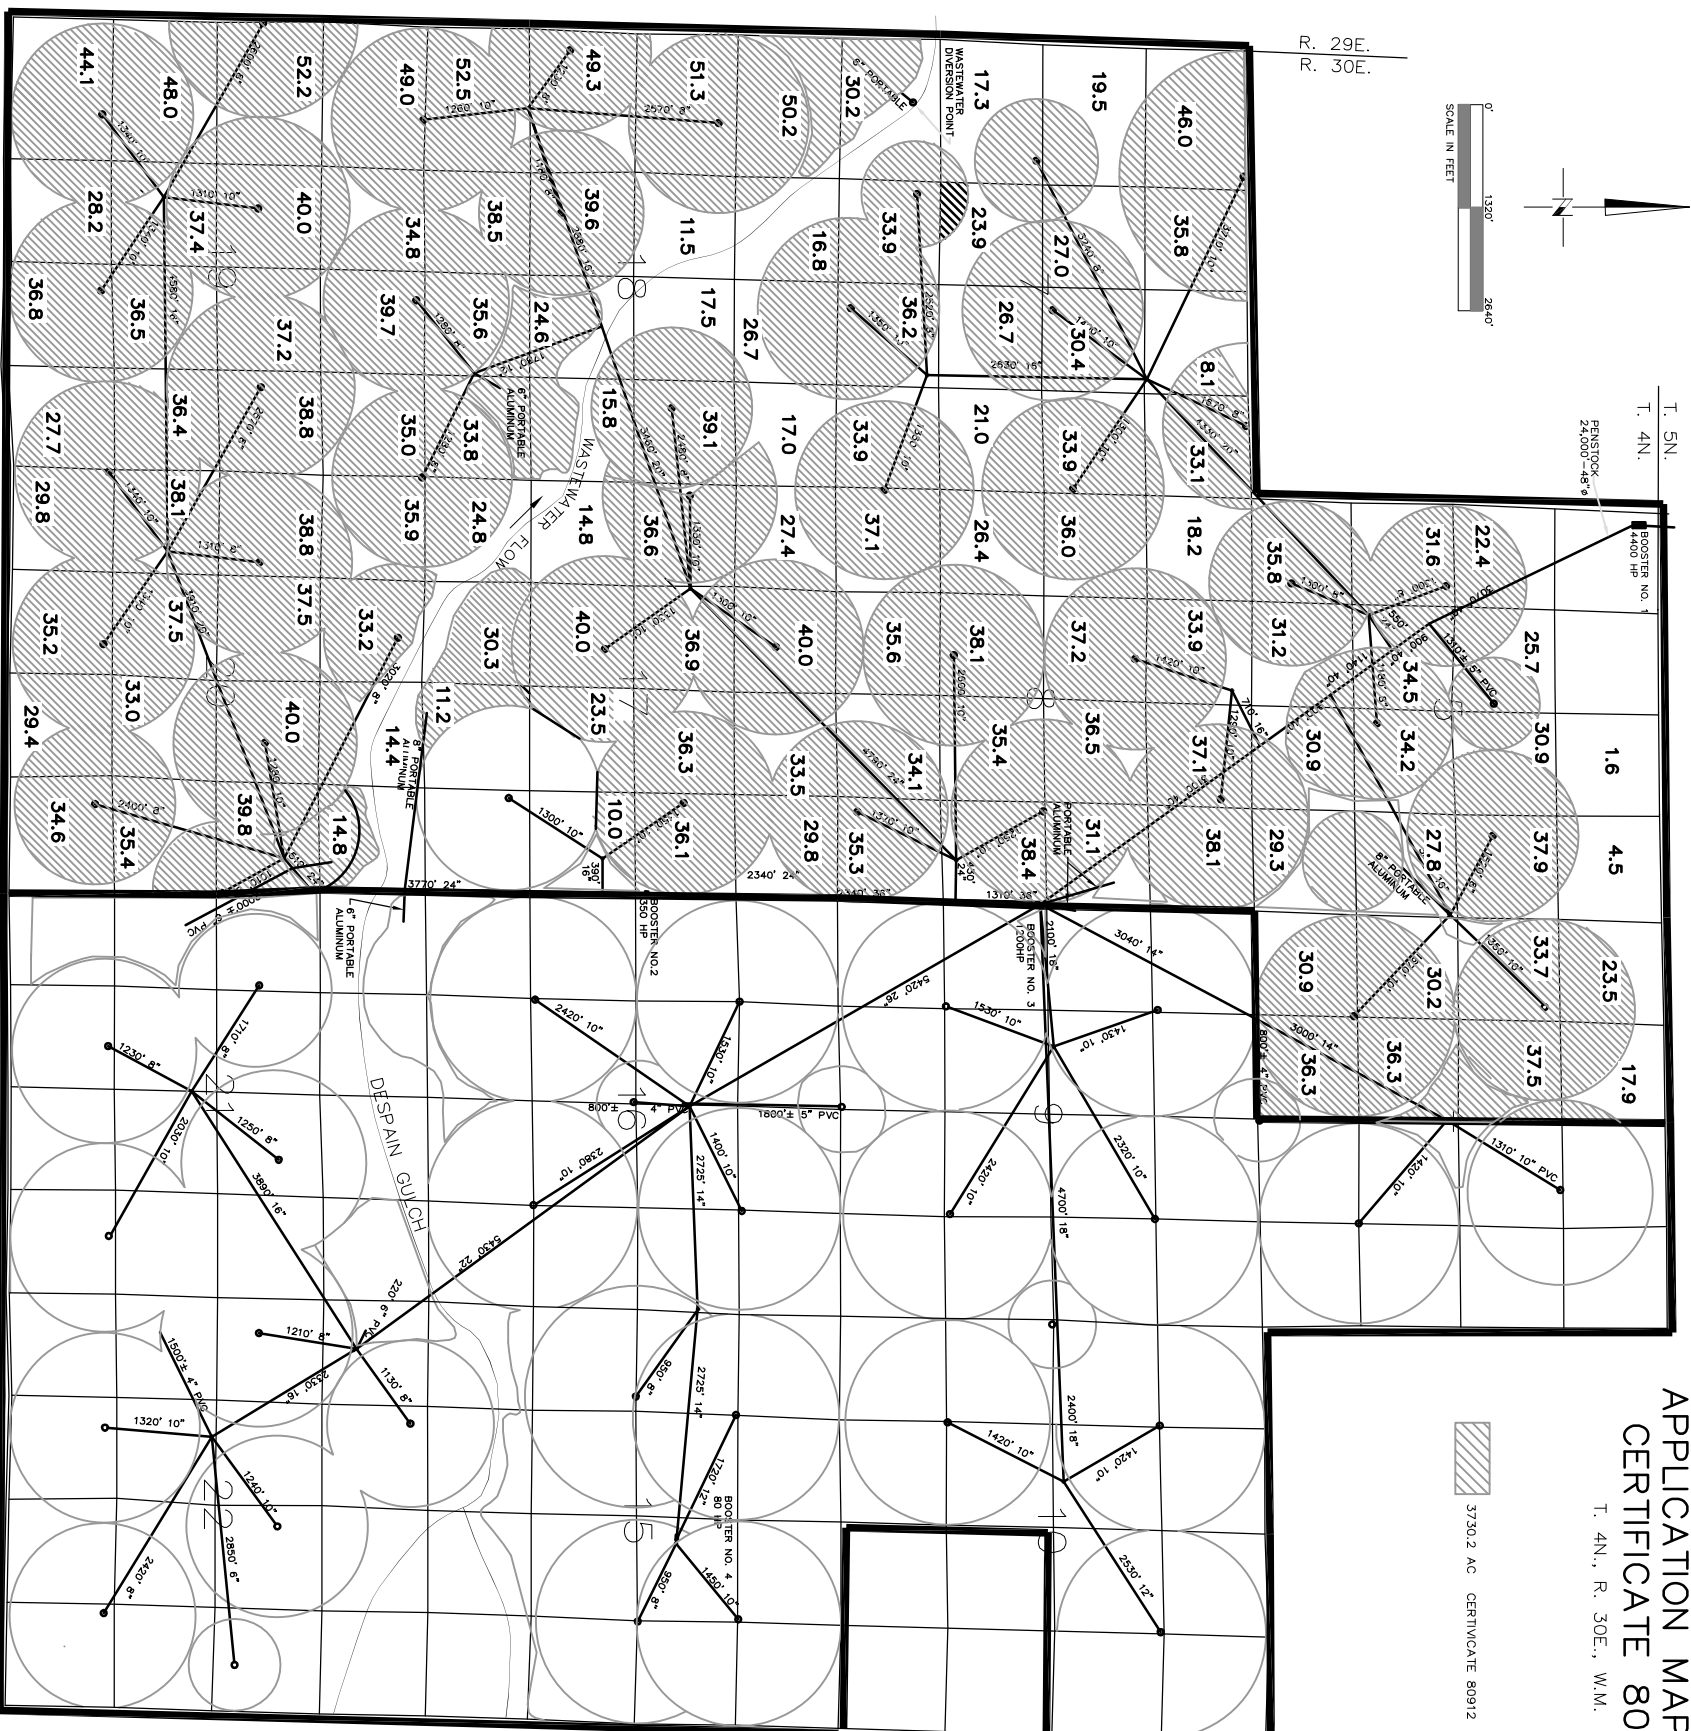

R. 29E.  
R. 30E.

3730.2 AC CERTIFICATE 80912

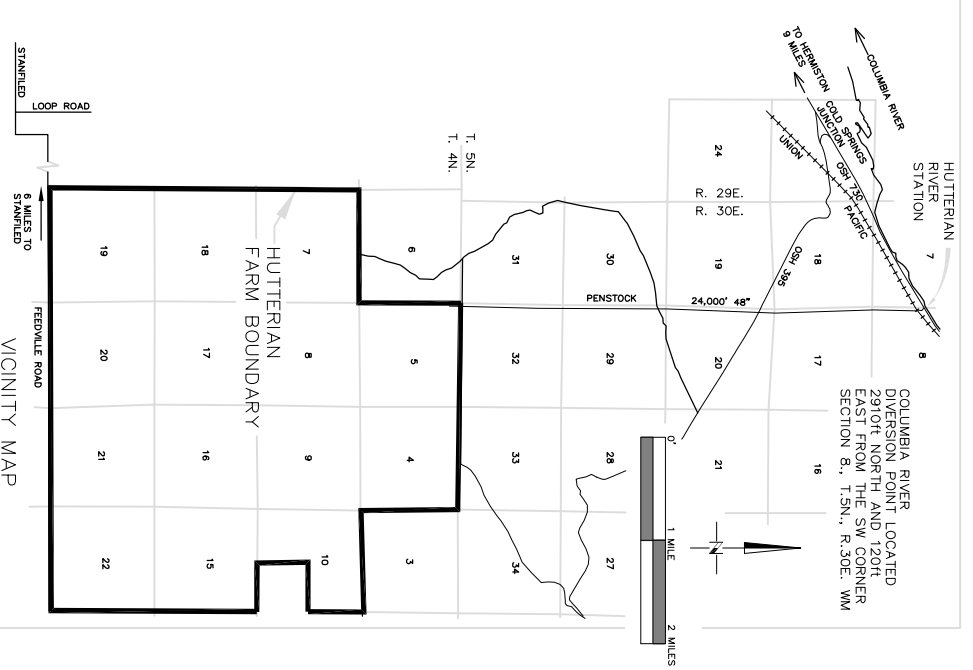

NOTE:  
THIS MAP IS FOR THE PURPOSE OF IDENTIFYING THE LOCATION  
OF THE WATER RIGHT ONLY AND IS NOT INTENDED TO PROVIDE  
LEGAL DIMENSIONS OR LOCATION OF PROPERTY OWNERSHIP LINES.

DRAWING: F:\30-08-016 - Porfly Water Rights Consulting\00 Misc Engineering\Cad\HUT TO ECHO\2437WR\_R.DWG  
PRINTED BY: rwillard on 06/24/08 08:25 AM