


Application for a Water Right Transfer

Certificate 28737

Township 3 North, Range 28 East (W.M.)

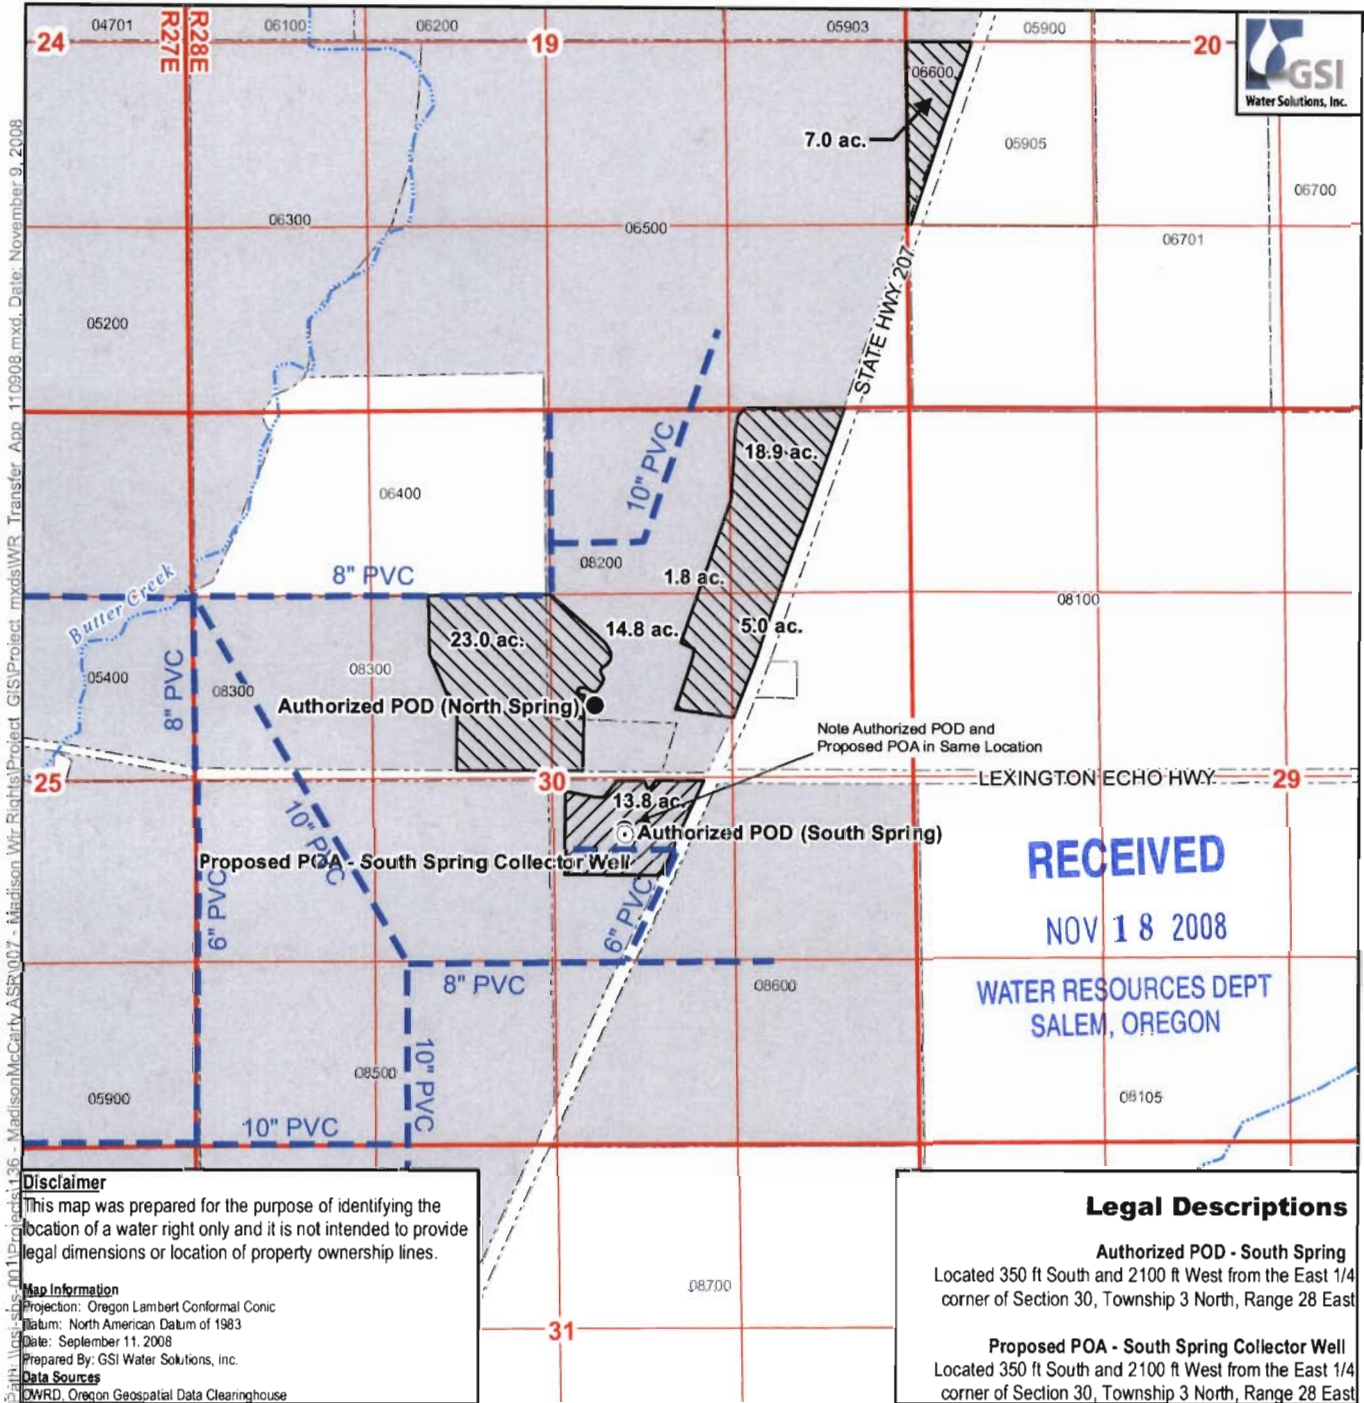

RECEIVED
 NOV 18 2008
 WATER RESOURCES DEPT
 SALEM, OREGON


Disclaimer
 This map was prepared for the purpose of identifying the location of a water right only and it is not intended to provide legal dimensions or location of property ownership lines.

Map Information
 Projection: Oregon Lambert Conformal Conic
 Datum: North American Datum of 1983
 Date: September 11, 2008
 Prepared By: GSI Water Solutions, Inc.
Data Sources
 OWRD, Oregon Geospatial Data Clearinghouse

Legal Descriptions
Authorized POD - South Spring
 Located 350 ft South and 2100 ft West from the East 1/4 corner of Section 30, Township 3 North, Range 28 East
Proposed POA - South Spring Collector Well
 Located 350 ft South and 2100 ft West from the East 1/4 corner of Section 30, Township 3 North, Range 28 East

Legend

- Proposed Point of Appropriation (POA)
- Currently Authorized Point of Diversion (POD)
- ▨ Currently Authorized Place of Use (POU) - Not Included in Transfer
- ▧ Currently Authorized POU Proposed for Transfer
- ▨ Property Owned by Applicant
- Water Pipeline
- ~ Creeks and Streams

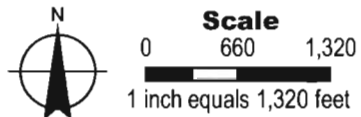

Certified Water Rights Examiner
 #79557WRE
Jason Melady
 Jason Melady
 June 29, 2007
 STATE OF OREGON
 EXPIRES: 12/31/2008