

T 10862

T15S R4W, W.M.

NJ


Transfer T-

In the name of

Muddy Creeks Irrigation Project

Transfer From:

Certificate #68366

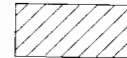

In the name of:

Muddy Creeks Irrigation Project

Prepared by

Walter L. Trimmer

CWRE #332

Trimmer Engineering Inc.

3924 NW Walunt Place

Corvallis, OR 97330

541-754-2819

Scale 1" = 1320'


May 28, 2008

Layout: Transfer From

File: MuddyCrk.dwg

Based on USGS Harrisburg Quad

DWG 1 of 5

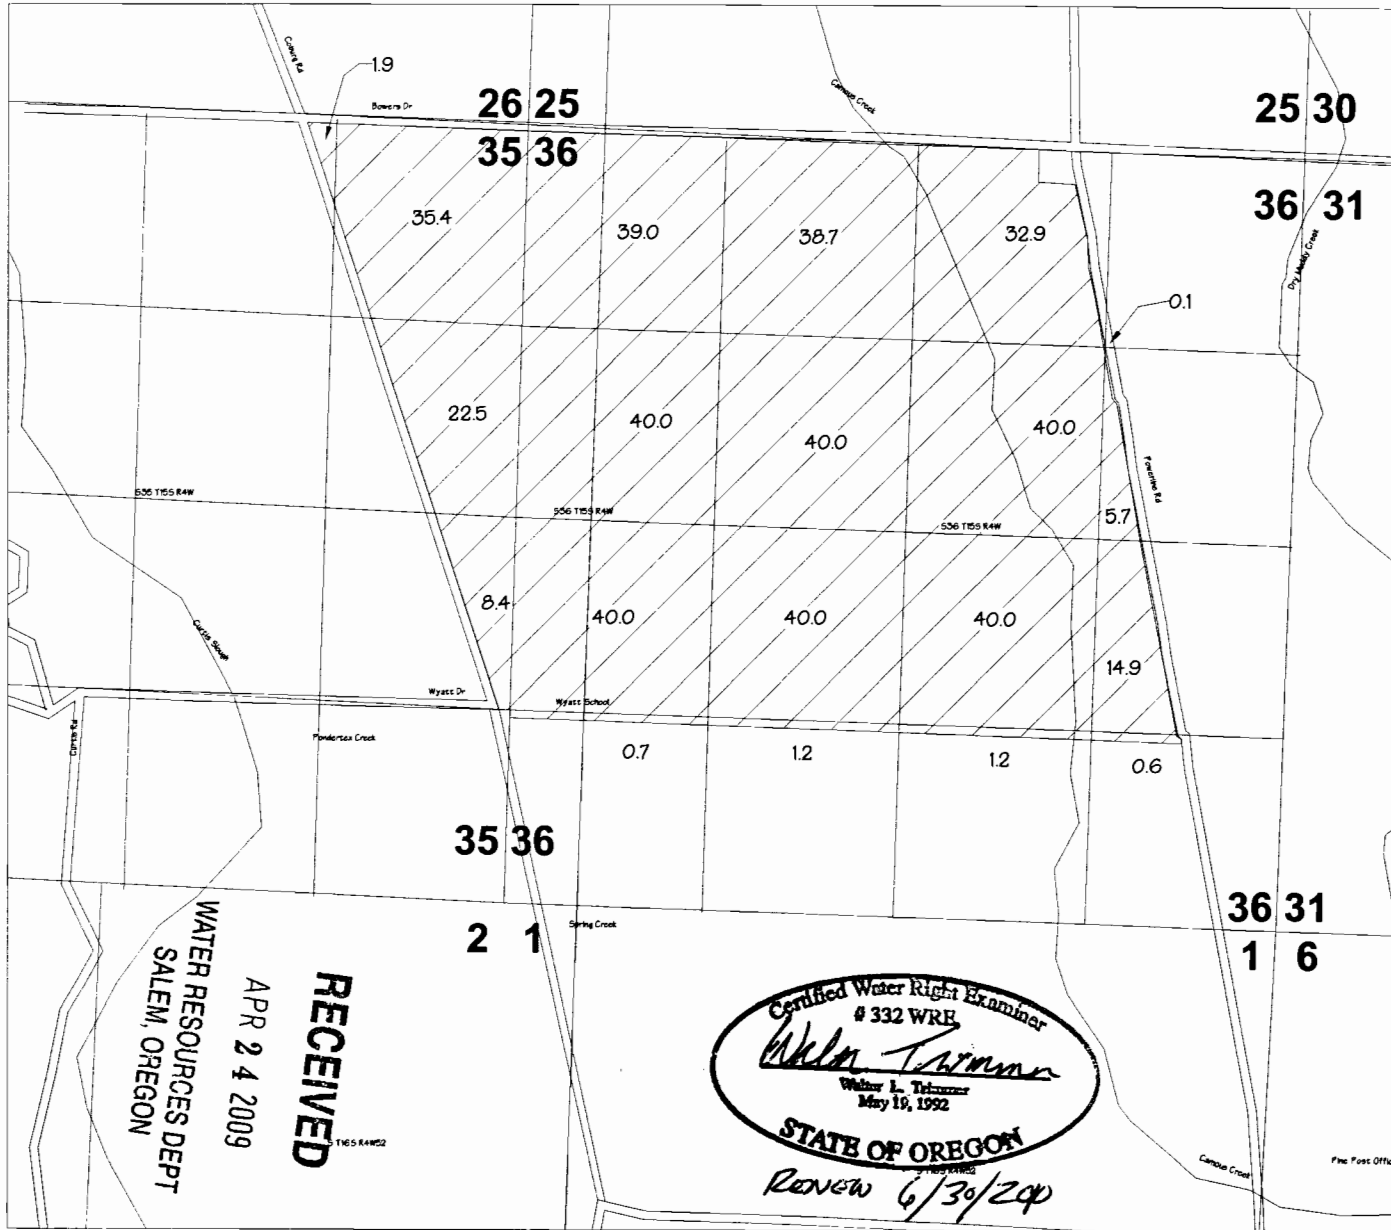

T15S R3W, W.M.



Transfer T-10862

In the name of

Muddy Creeks Irrigation Project

Transfer To:



Certificate #68366

In the name of:

Muddy Creeks Irrigation Project

Prepared by

Walter L. Trimmer

CWRE #332

Trimmer Engineering Inc.

3924 NW Walunt Place

Corvallis, OR 97330

541-754-2819

Scale 1" = 1320'


May 28, 2008

Layout: Malpass1

File: MuddyCrk.dwg

Based on USGS Harrisburg Quad

DWG 2 of 5

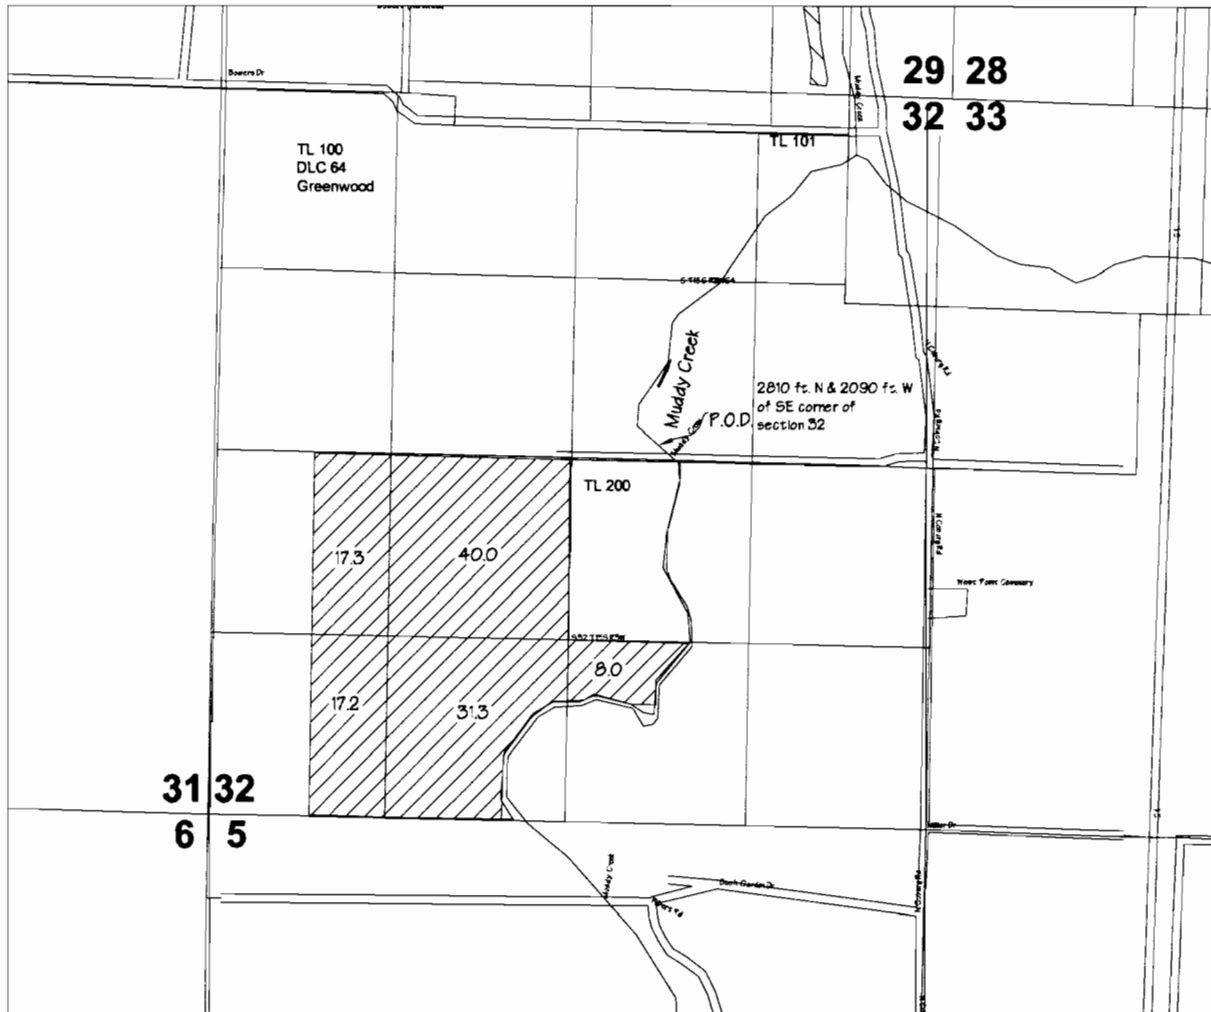

T 10862

T14S R4W, W.M.




Transfer T-

In the name of

Muddy Creeks Irrigation Project

Transfer To:

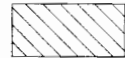

Certificate #68366

In the name of:

Muddy Creeks Irrigation Project

Prepared by

Walter L. Trimmer

CWRE #332

Trimmer Engineering Inc.

3924 NW Walunt Place

Corvallis, OR 97330

541-754-2819

Scale 1" = 1320'


May 28, 2008

Layout: TBowers

File: MuddyCrk.dwg

Based on USGS Halsey Quad

DWG 3 of 5

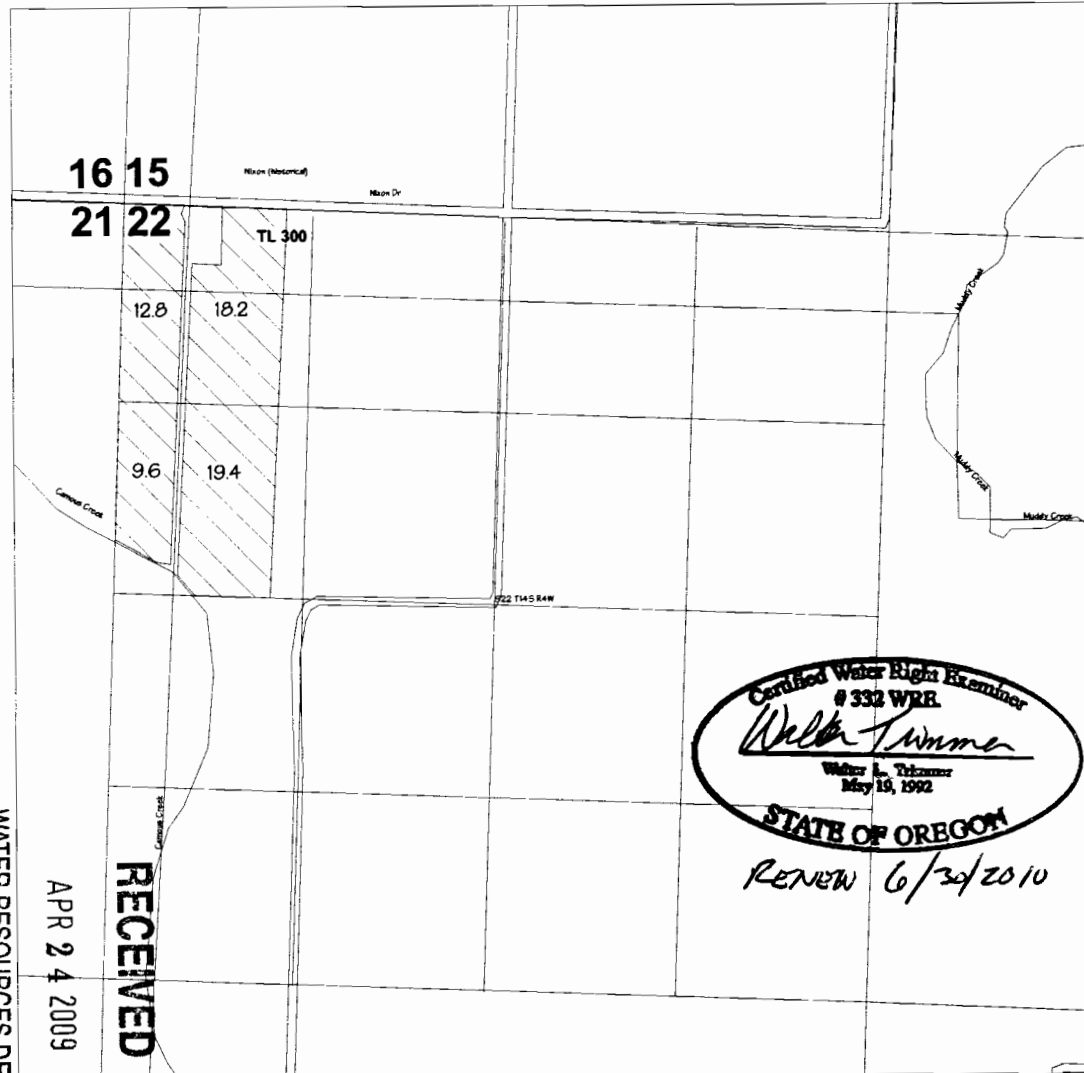

T 14S R 4W

WATER RESOURCES DEPT
SALEM, OREGON

APR 24 2009

RECEIVED

T 10862

T14S R4W, W.M.




Transfer T-

In the name of

Muddy Creeks Irrigation Project

Transfer To:

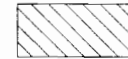

Certificate #68366

In the name of:

Muddy Creeks Irrigation Project

Prepared by

Walter L. Trimmer

CWRE #332

Trimmer Engineering Inc.

3924 NW Walunt Place

Corvallis, OR 97330

541-754-2819

Scale 1" = 1320'


May 28, 2008

Layout: Biegler

File: MuddyCrk.dwg

Based on USGSCoburg Quad

DWG 4 of 5

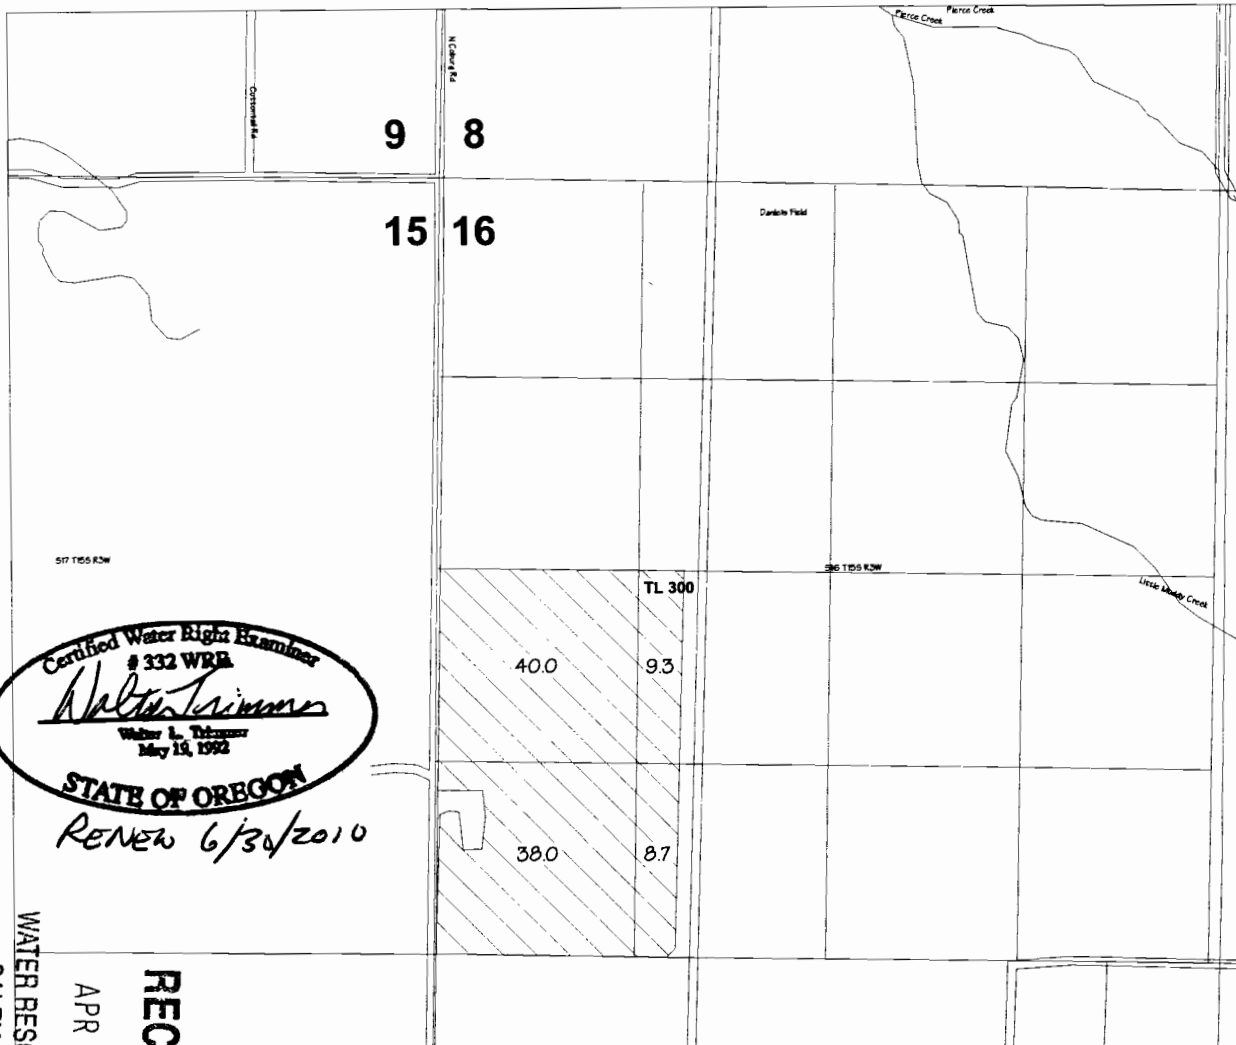

RECEIVED
 APR 24 2009
 WATER RESOURCES DE
 SALEM, OREGON

T 155 R 3 W

T15S R3W, W.M.



Transfer T-

In the name of

Muddy Creeks Irrigation Project

Transfer To: 
Certificate #68366


In the name of:
Muddy Creeks Irrigation Project

Prepared by
Walter L. Trimmer
CWRE #332
Trimmer Engineering Inc.
3924 NW Walunt Place
Corvallis, OR 97330
541-754-2819

Scale 1" = 1320'

May 28, 2008
Layout: DBower
File: MuddyCrk.dwg
Based on USGSCoburg Quad


DWG 5 of 5

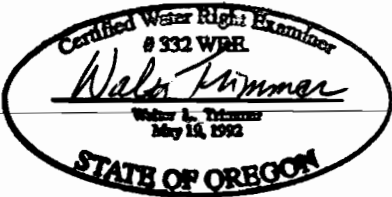

RENEW 6/30/2010

20 21
29 28

29 28
32 33

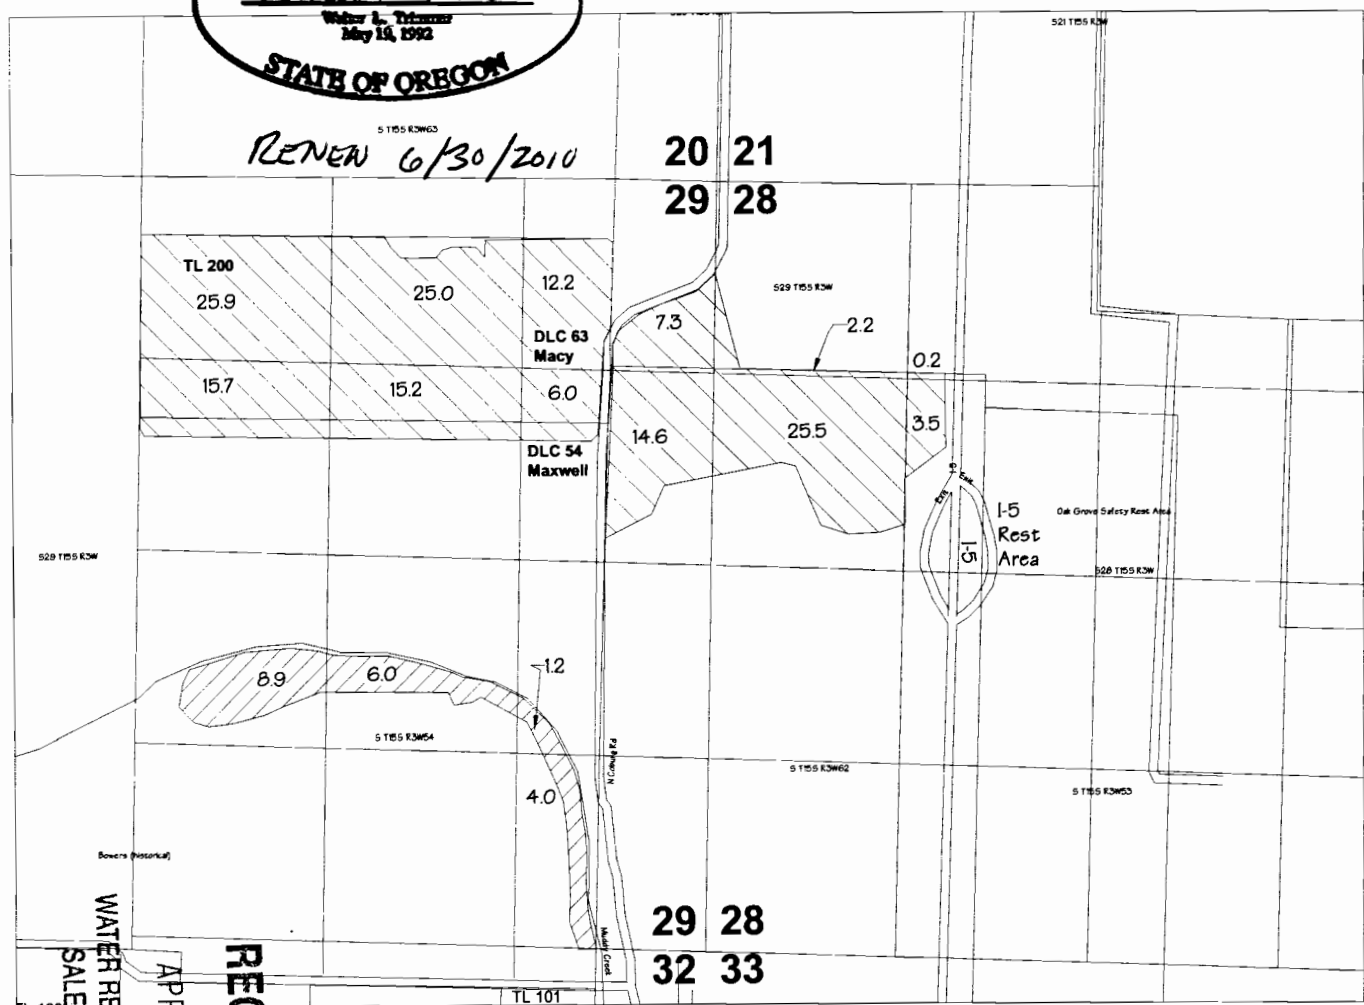

RECEIVED
APR 24 2009
WATER RESOURCES DEPT
SALEM, OREGON