


T. 17 S., R. 46 E., W.M.

Sheet 1 of 4

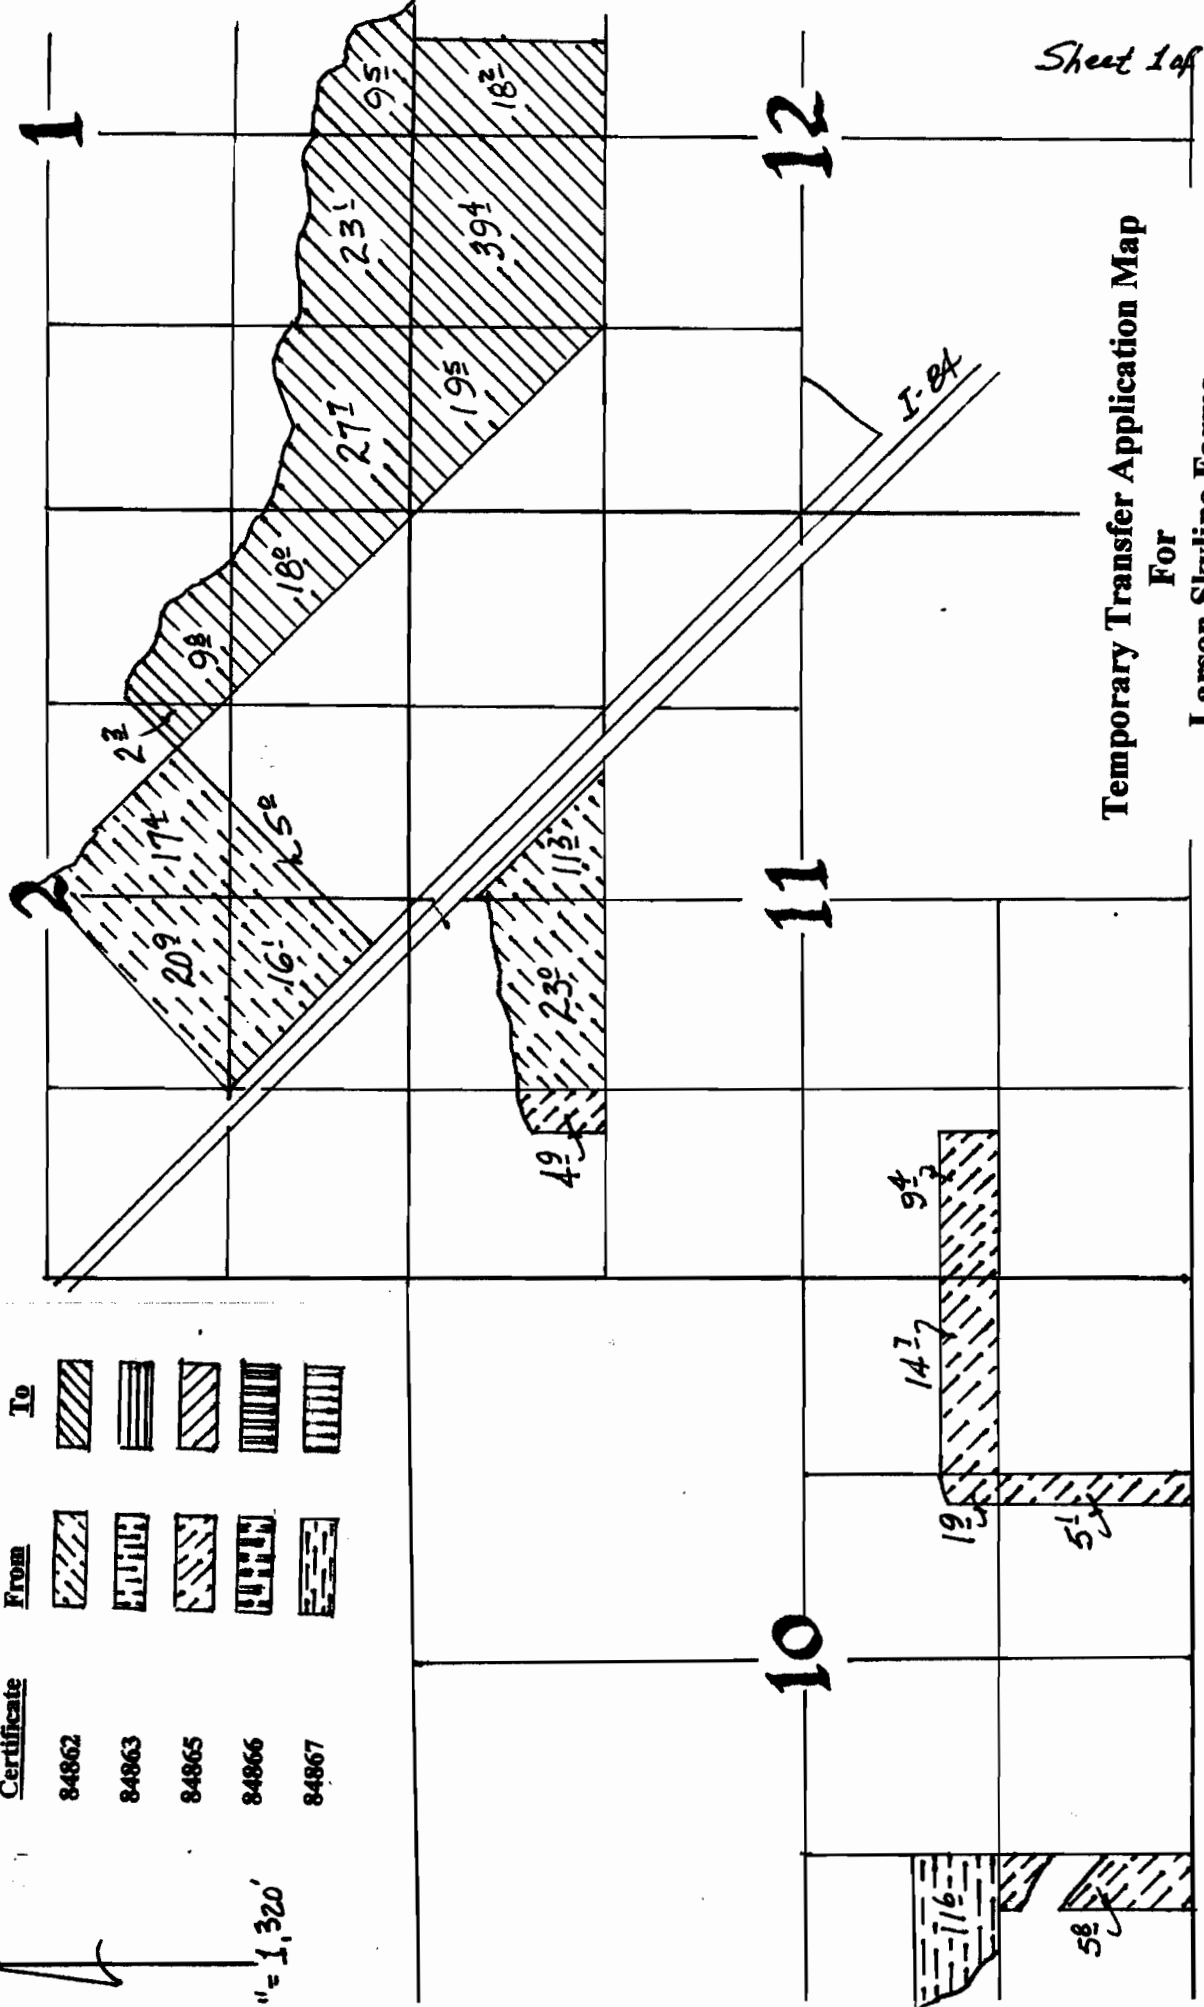

Temporary Transfer Application Map
For
Larson Skyline Farms

Certificate	From	To
84862	[Hatched pattern]	[Hatched pattern]
84863	[Hatched pattern]	[Hatched pattern]
84865	[Hatched pattern]	[Hatched pattern]
84866	[Hatched pattern]	[Hatched pattern]
84867	[Hatched pattern]	[Hatched pattern]




1" = 1,320'

FOR
JUN 28 1977
DEPT.
SALES

10915

T. 17 S., R. 46 E., W.M.

N

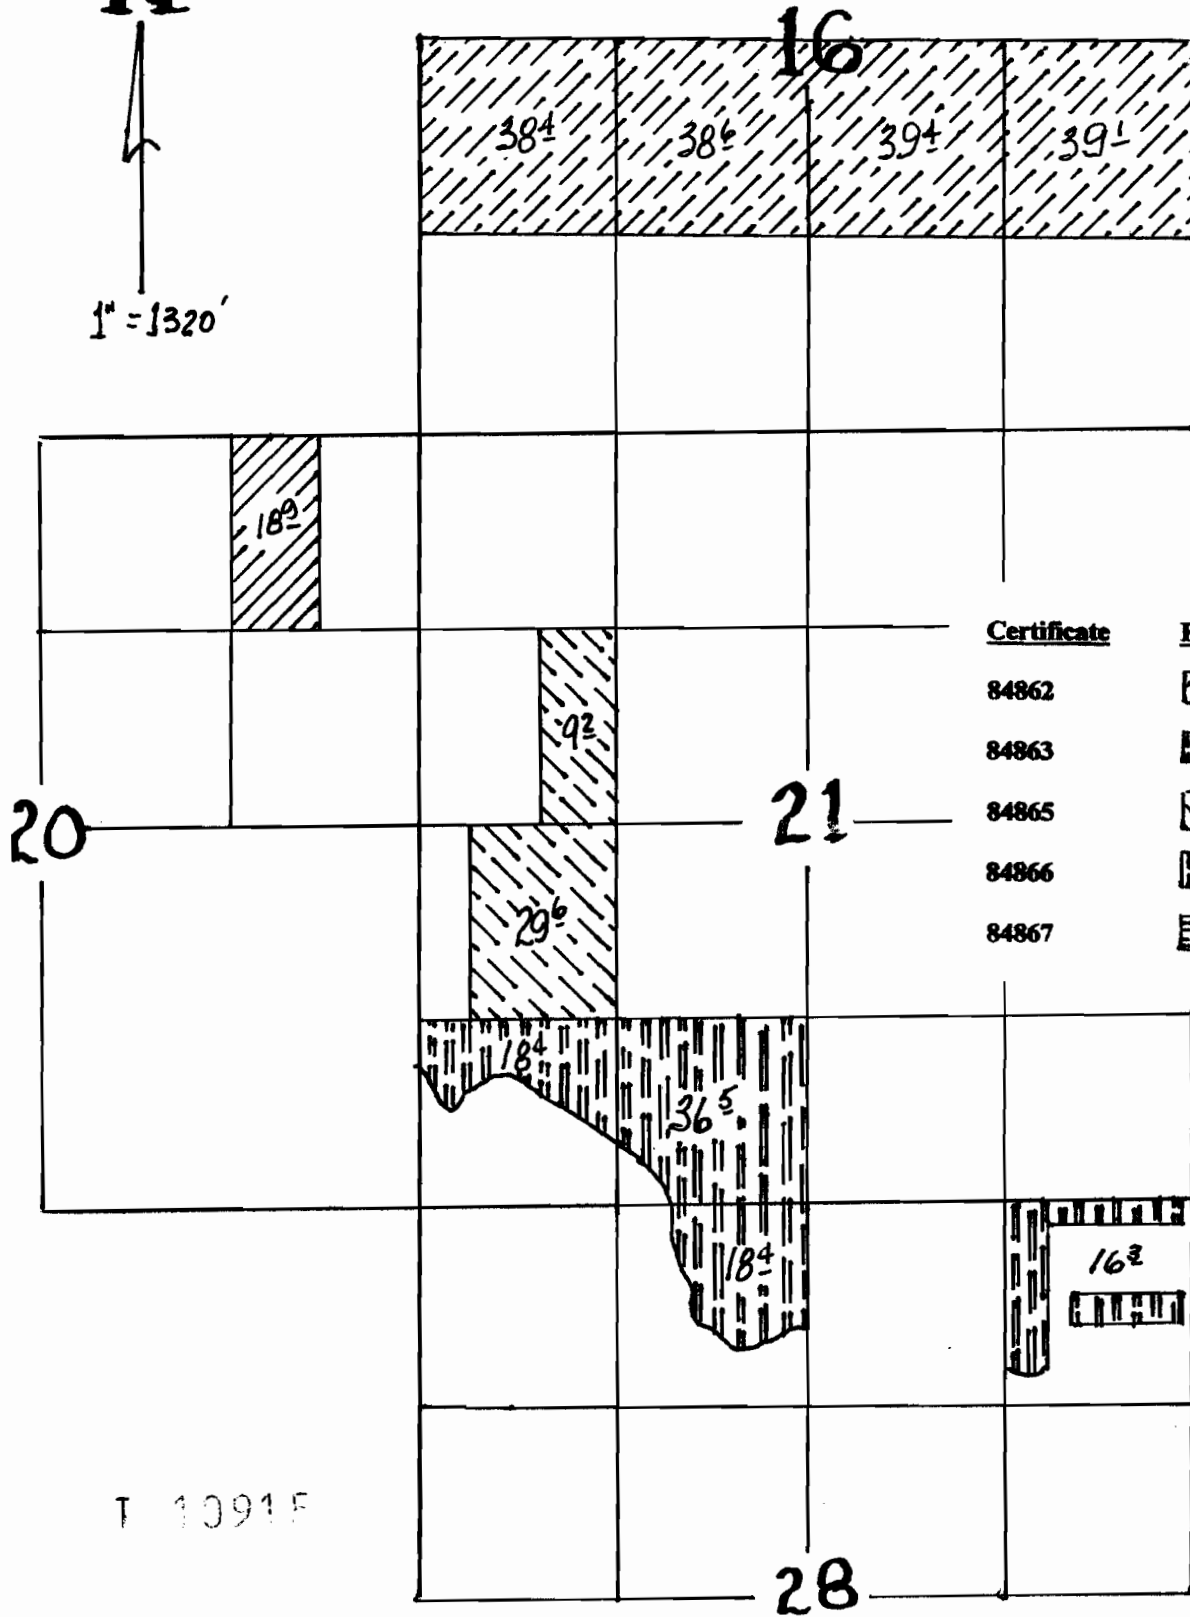

Certificate	From	To
84862		
84863		
84865		
84866		
84867		


T 1091F

**Temporary Transfer Application Map
For
Larson Skyline Farms**

JUN 29 2009

WATER
S...

T. 17 S., R. 46 E., W.M.

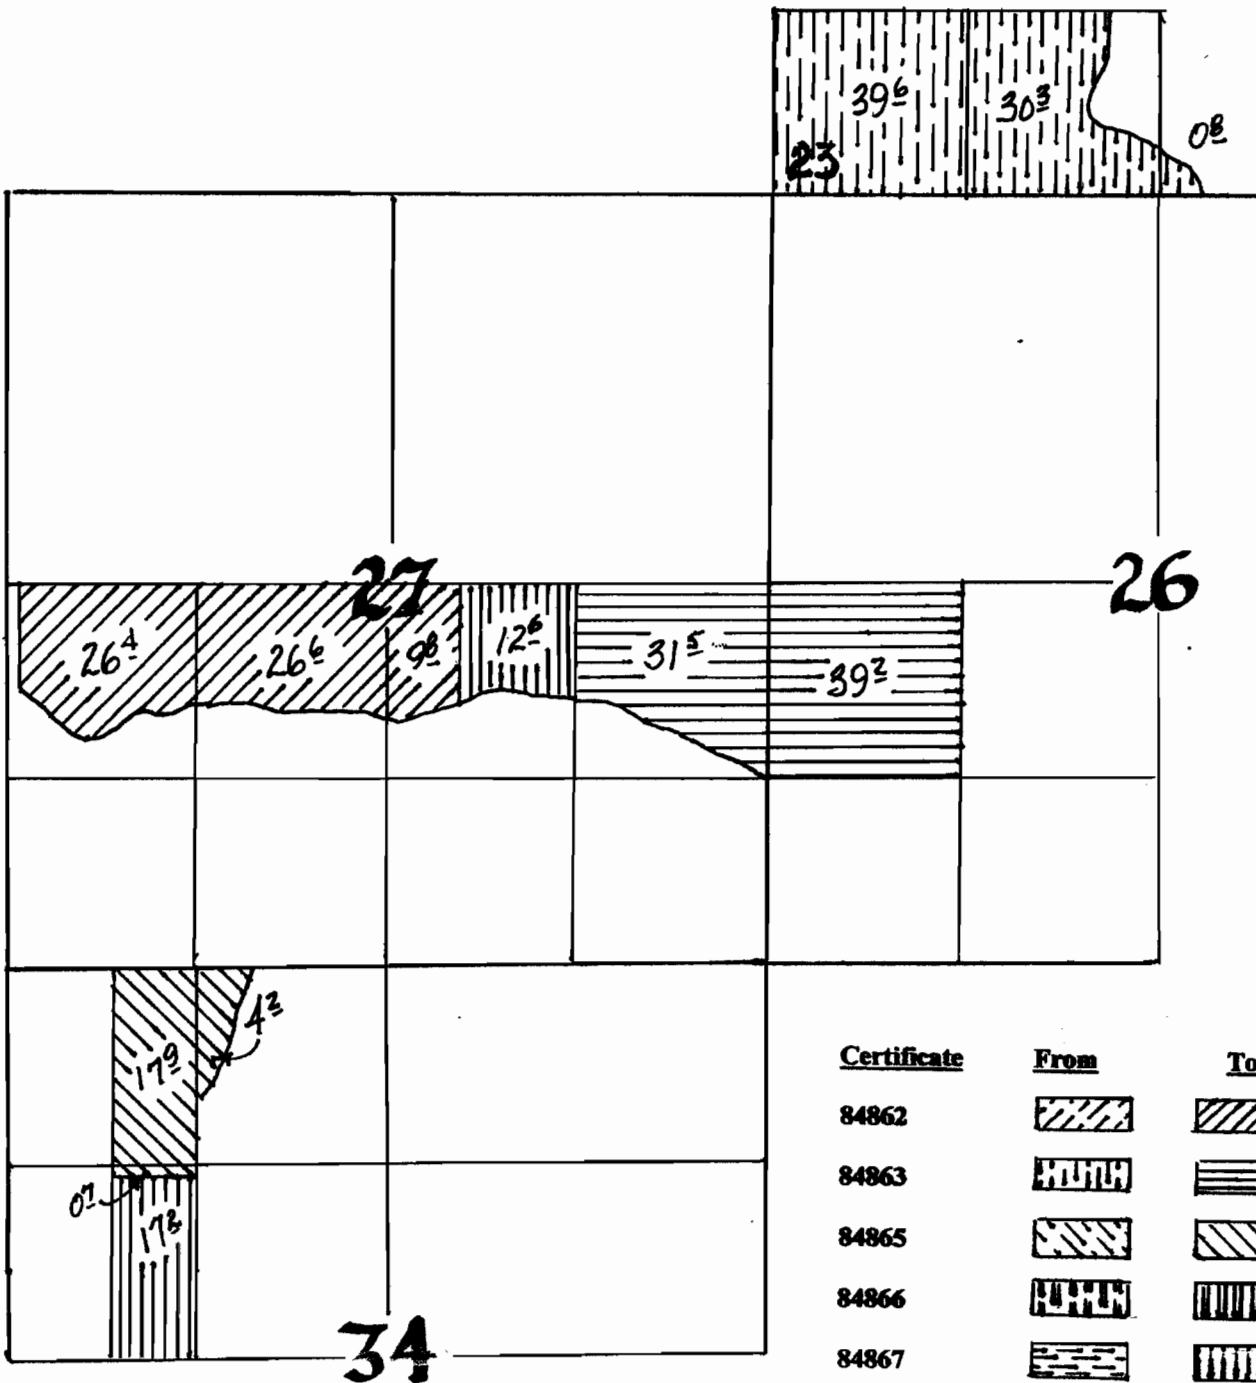


T. 10915

**Temporary Transfer Application Map
For
Larson Skyline Farms**

JUN 20 2004

WATER
G.D.

T. 17 & 18 S., R. 46 E., W.M.

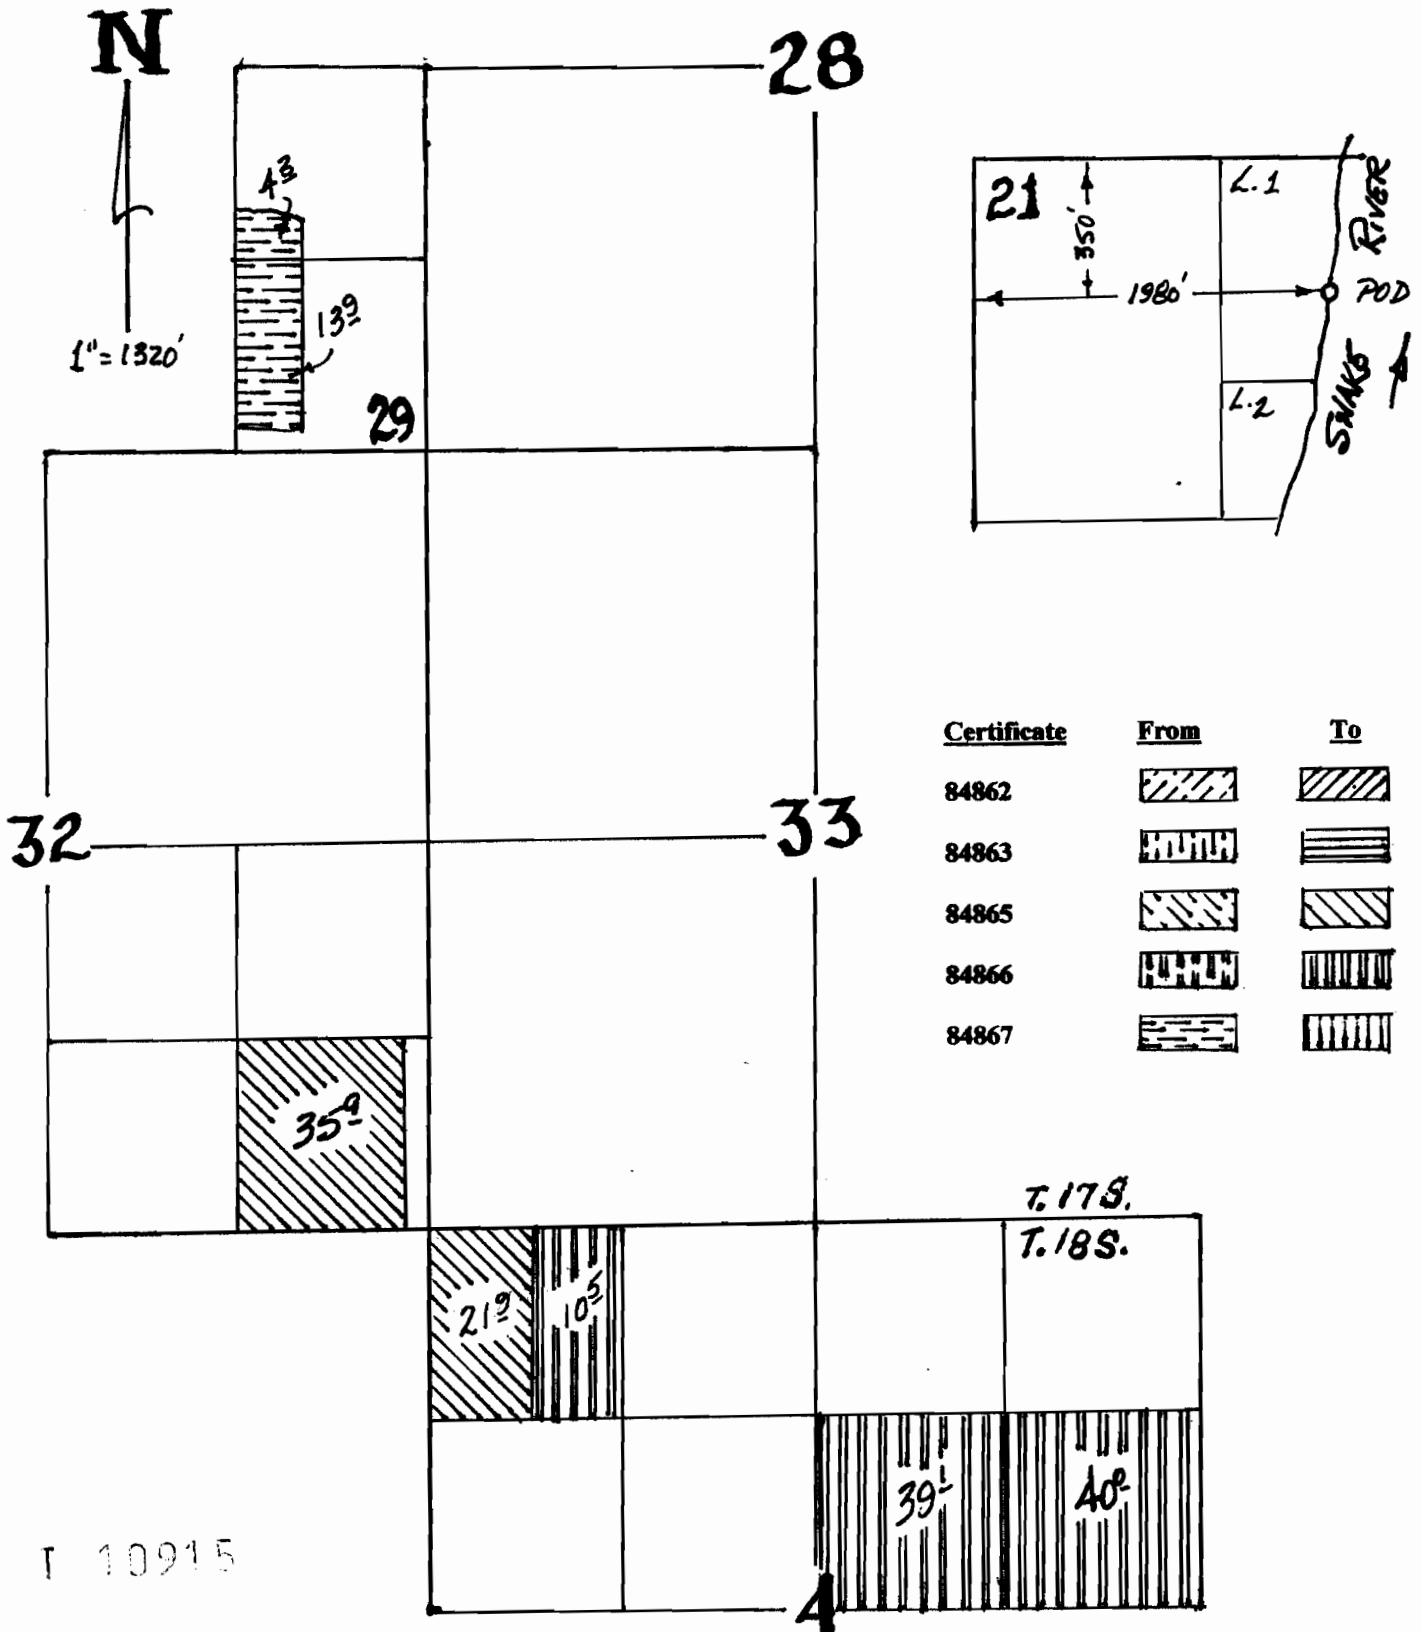

T 10915

JUN 29 2009

**Temporary Transfer Application Map
For
Larson Skyline Farms**